



SECTION 1/1000

SCALE 1:20
FINISHES, INSULATION AND WATERPROOFING TO ARCHITECTS DETAILS, SHOWN INDICATIVELY

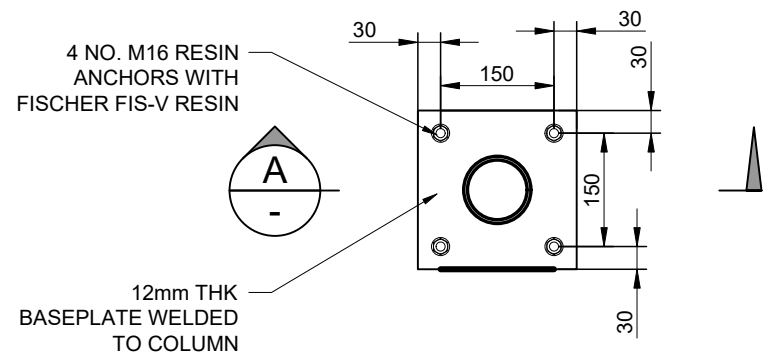


TYPICAL COLUMN BASE PLATE

SCALE 1:10
FINISHES (BY OTHERS) OMITTED FOR CLARITY

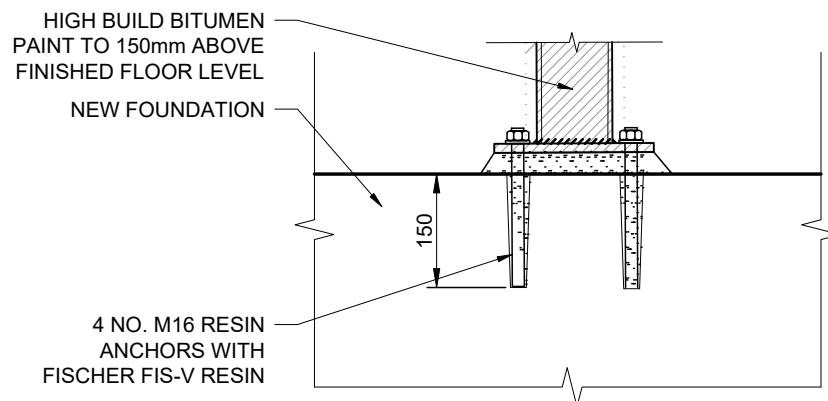


SECTION A/-

SCALE 1:10
FINISHES (BY OTHERS) OMITTED FOR CLARITY

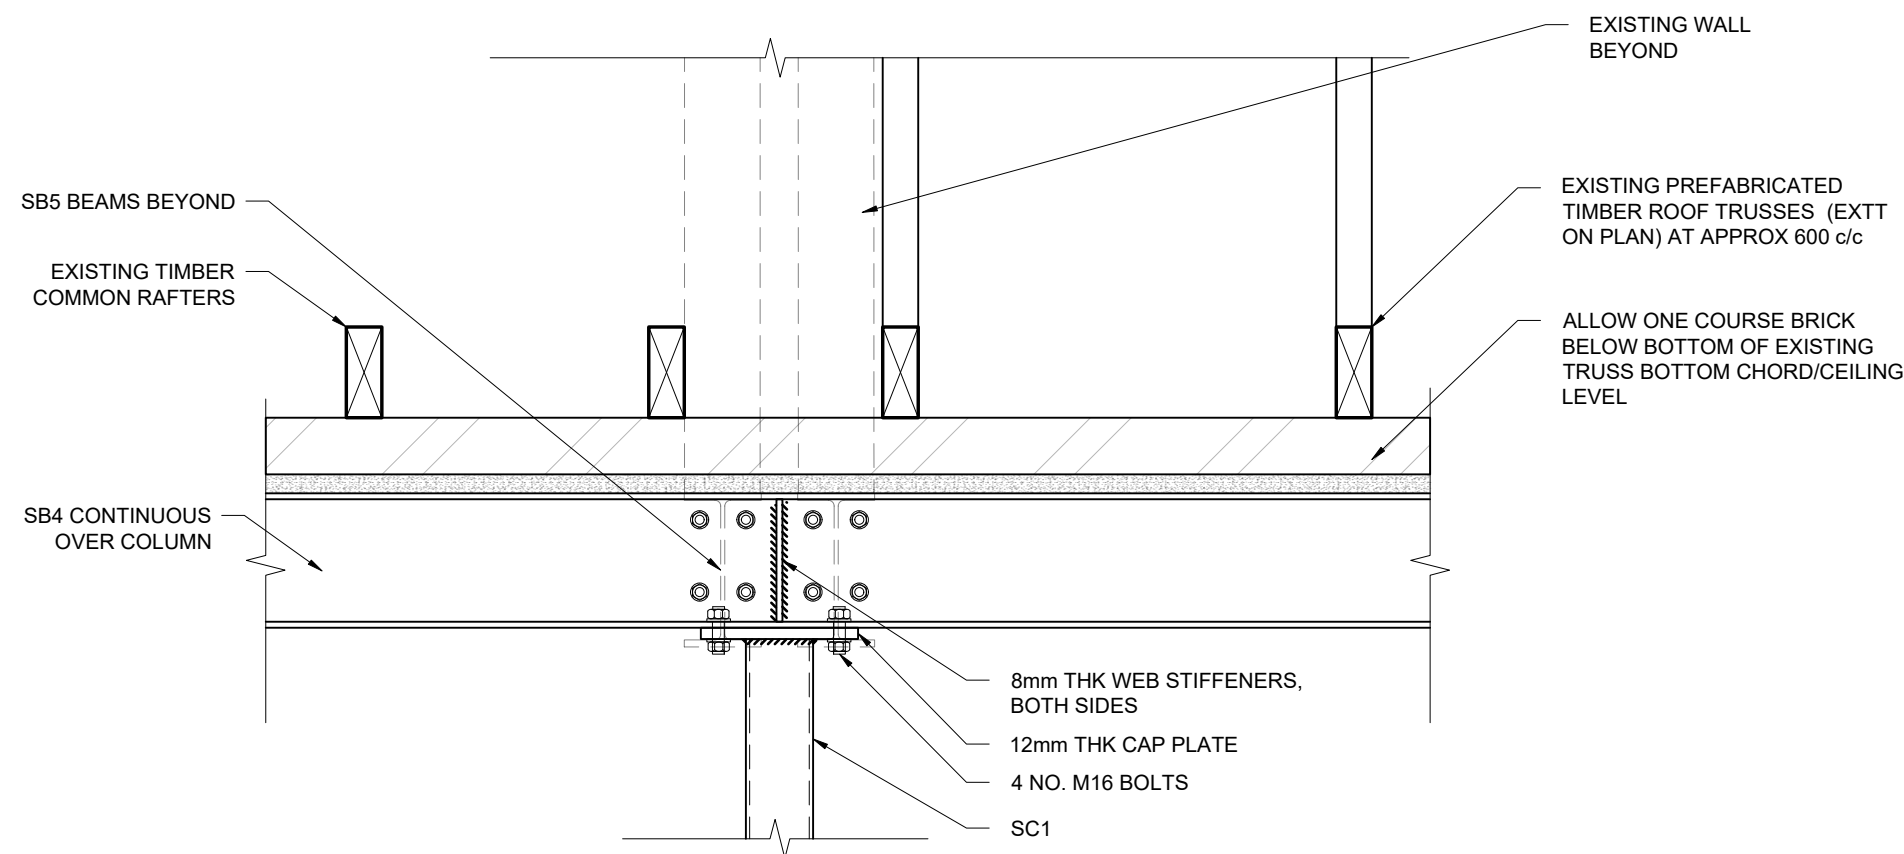


SECTION 2/1000

SCALE 1:10
FINISHES (BY OTHERS) OMITTED FOR CLARITY
FINAL LEVELS T.B.C. FOLLOWING SITE SURVEY

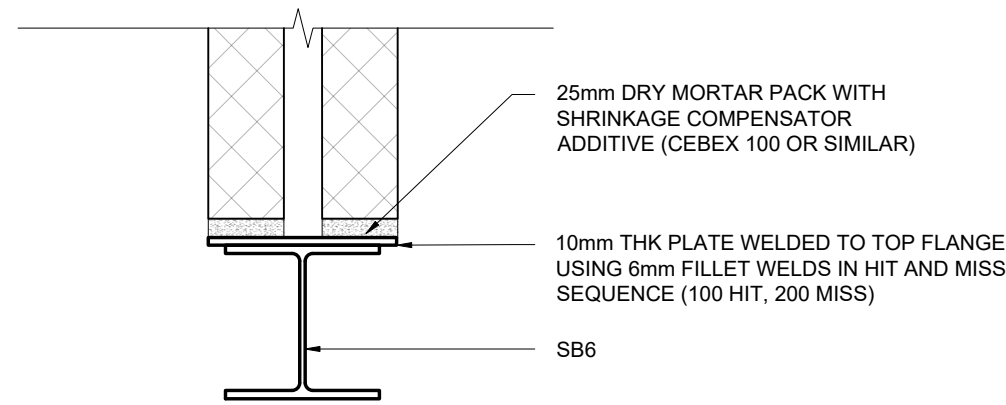


SECTION 3/1000

SCALE 1:10
FINISHES (BY OTHERS) OMITTED FOR CLARITY
FINAL LEVELS T.B.C. FOLLOWING SITE SURVEY

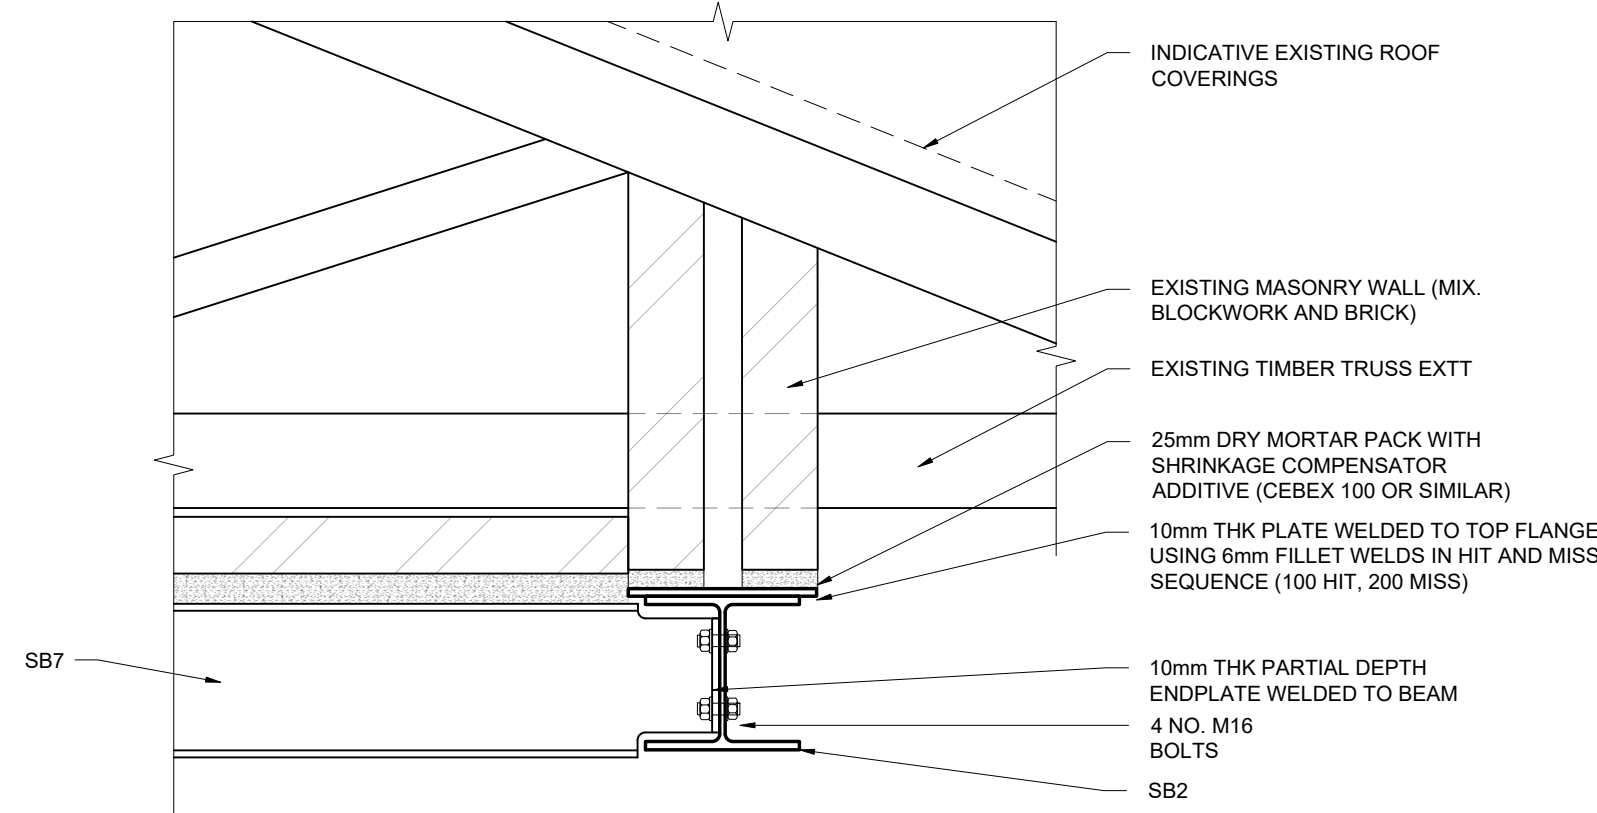

SECTION 4/1000

SCALE 1:10
FINISHES (BY OTHERS) OMITTED FOR CLARITY
FINAL LEVELS T.B.C. FOLLOWING SITE SURVEY

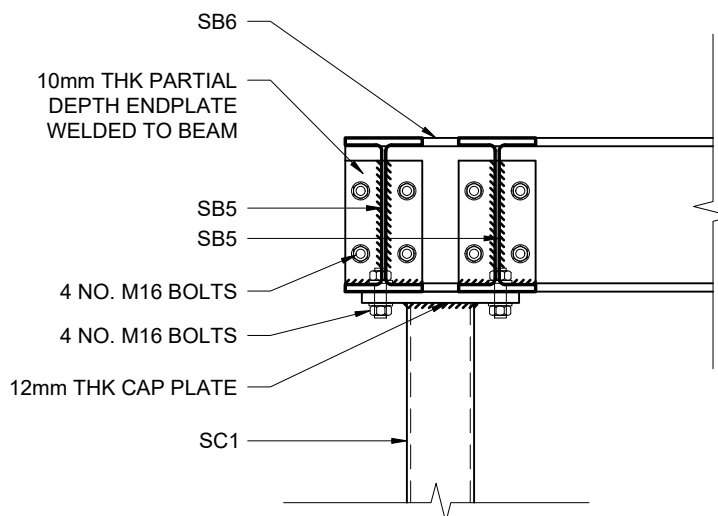

SECTION 5/1000

SCALE 1:10
FINISHES (BY OTHERS) OMITTED FOR CLARITY

GENERAL NOTES

- DO NOT SCALE FROM THIS DRAWING, ONLY FIGURED DIMENSIONS ARE TO BE USED.
- ALL DIMENSIONS ARE IN MILLIMETRES, UNLESS NOTED OTHERWISE
- THIS DRAWING IS TO BE READ IN CONJUNCTION WITH DRAWINGS BY THE PROJECT ARCHITECT, BUILDING SERVICES ENGINEER, AND ANY OTHER CONSULTANTS WHOSE INFORMATION RELATES TO THE INFORMATION SHOWN HERE. ANY DISCREPANCY OR CONFLICT WITH INFORMATION BY OTHERS IS TO BE NOTIFIED TO THE ENGINEER PRIOR TO ANY WORKS PROCEEDING.
- ANY INFORMATION INDICATED AS 'ASSUMED' REQUIRES CONFIRMATION AT A LATER STAGE

PROJECT SPECIFIC NOTES

- ALL STEELWORK TO BE GRADE S355JR U.N.O.
- ALL STEEL PLATES TO BE GRADE S275JR U.N.O.
- ALL INTERNAL STEELWORK TO BE PROVIDED WITH MIN. 80 MICRON DFT ZINC RICH EPOXY PRIMER
- ALL NEW BLOCKWORK TO BE MINIMUM GRADE 3.6N
- ALL NEW BRICKWORK TO BE MINIMUM GRADE 10N
- ALL TIMBER TO BE GRADE C24
- CONCRETE FOR MASS CONCRETE FOUNDATION TO BE GRADE C20/25
- ALL BOLTS TO BE GRADE 8.8, WELDS TO BE MIN 6mm FILLET WELD IN S275

T1	ISSUED FOR TENDER	24/03/2025	MW
REV	DESCRIPTION	DATE	ISSUED BY

ae | articulate
engineering

PROJECT NUMBER

24.111

PROJECT NAME

STACEY BUSHES MEETING PLACE

DRAWING NUMBER

24.111-AEL-XX-XX-DR-S-2000

DRAWING TITLE

PROPOSED DETAILS, SHEET 1

DRAWING STATUS

TENDER

CLIENT

WOLVERTON AND GREENLEYS TOWN
COUNCIL

REVISION	SCALE
T1	1:20, 1:10 AT A1
DRAWN BY	CHECKED BY
MW	MW