


**Notes**

Remaining Guns to Storage

STBD Stunsle Boom 20m  
To workshop Bay 2 or 3  
Eventually on racking when access available

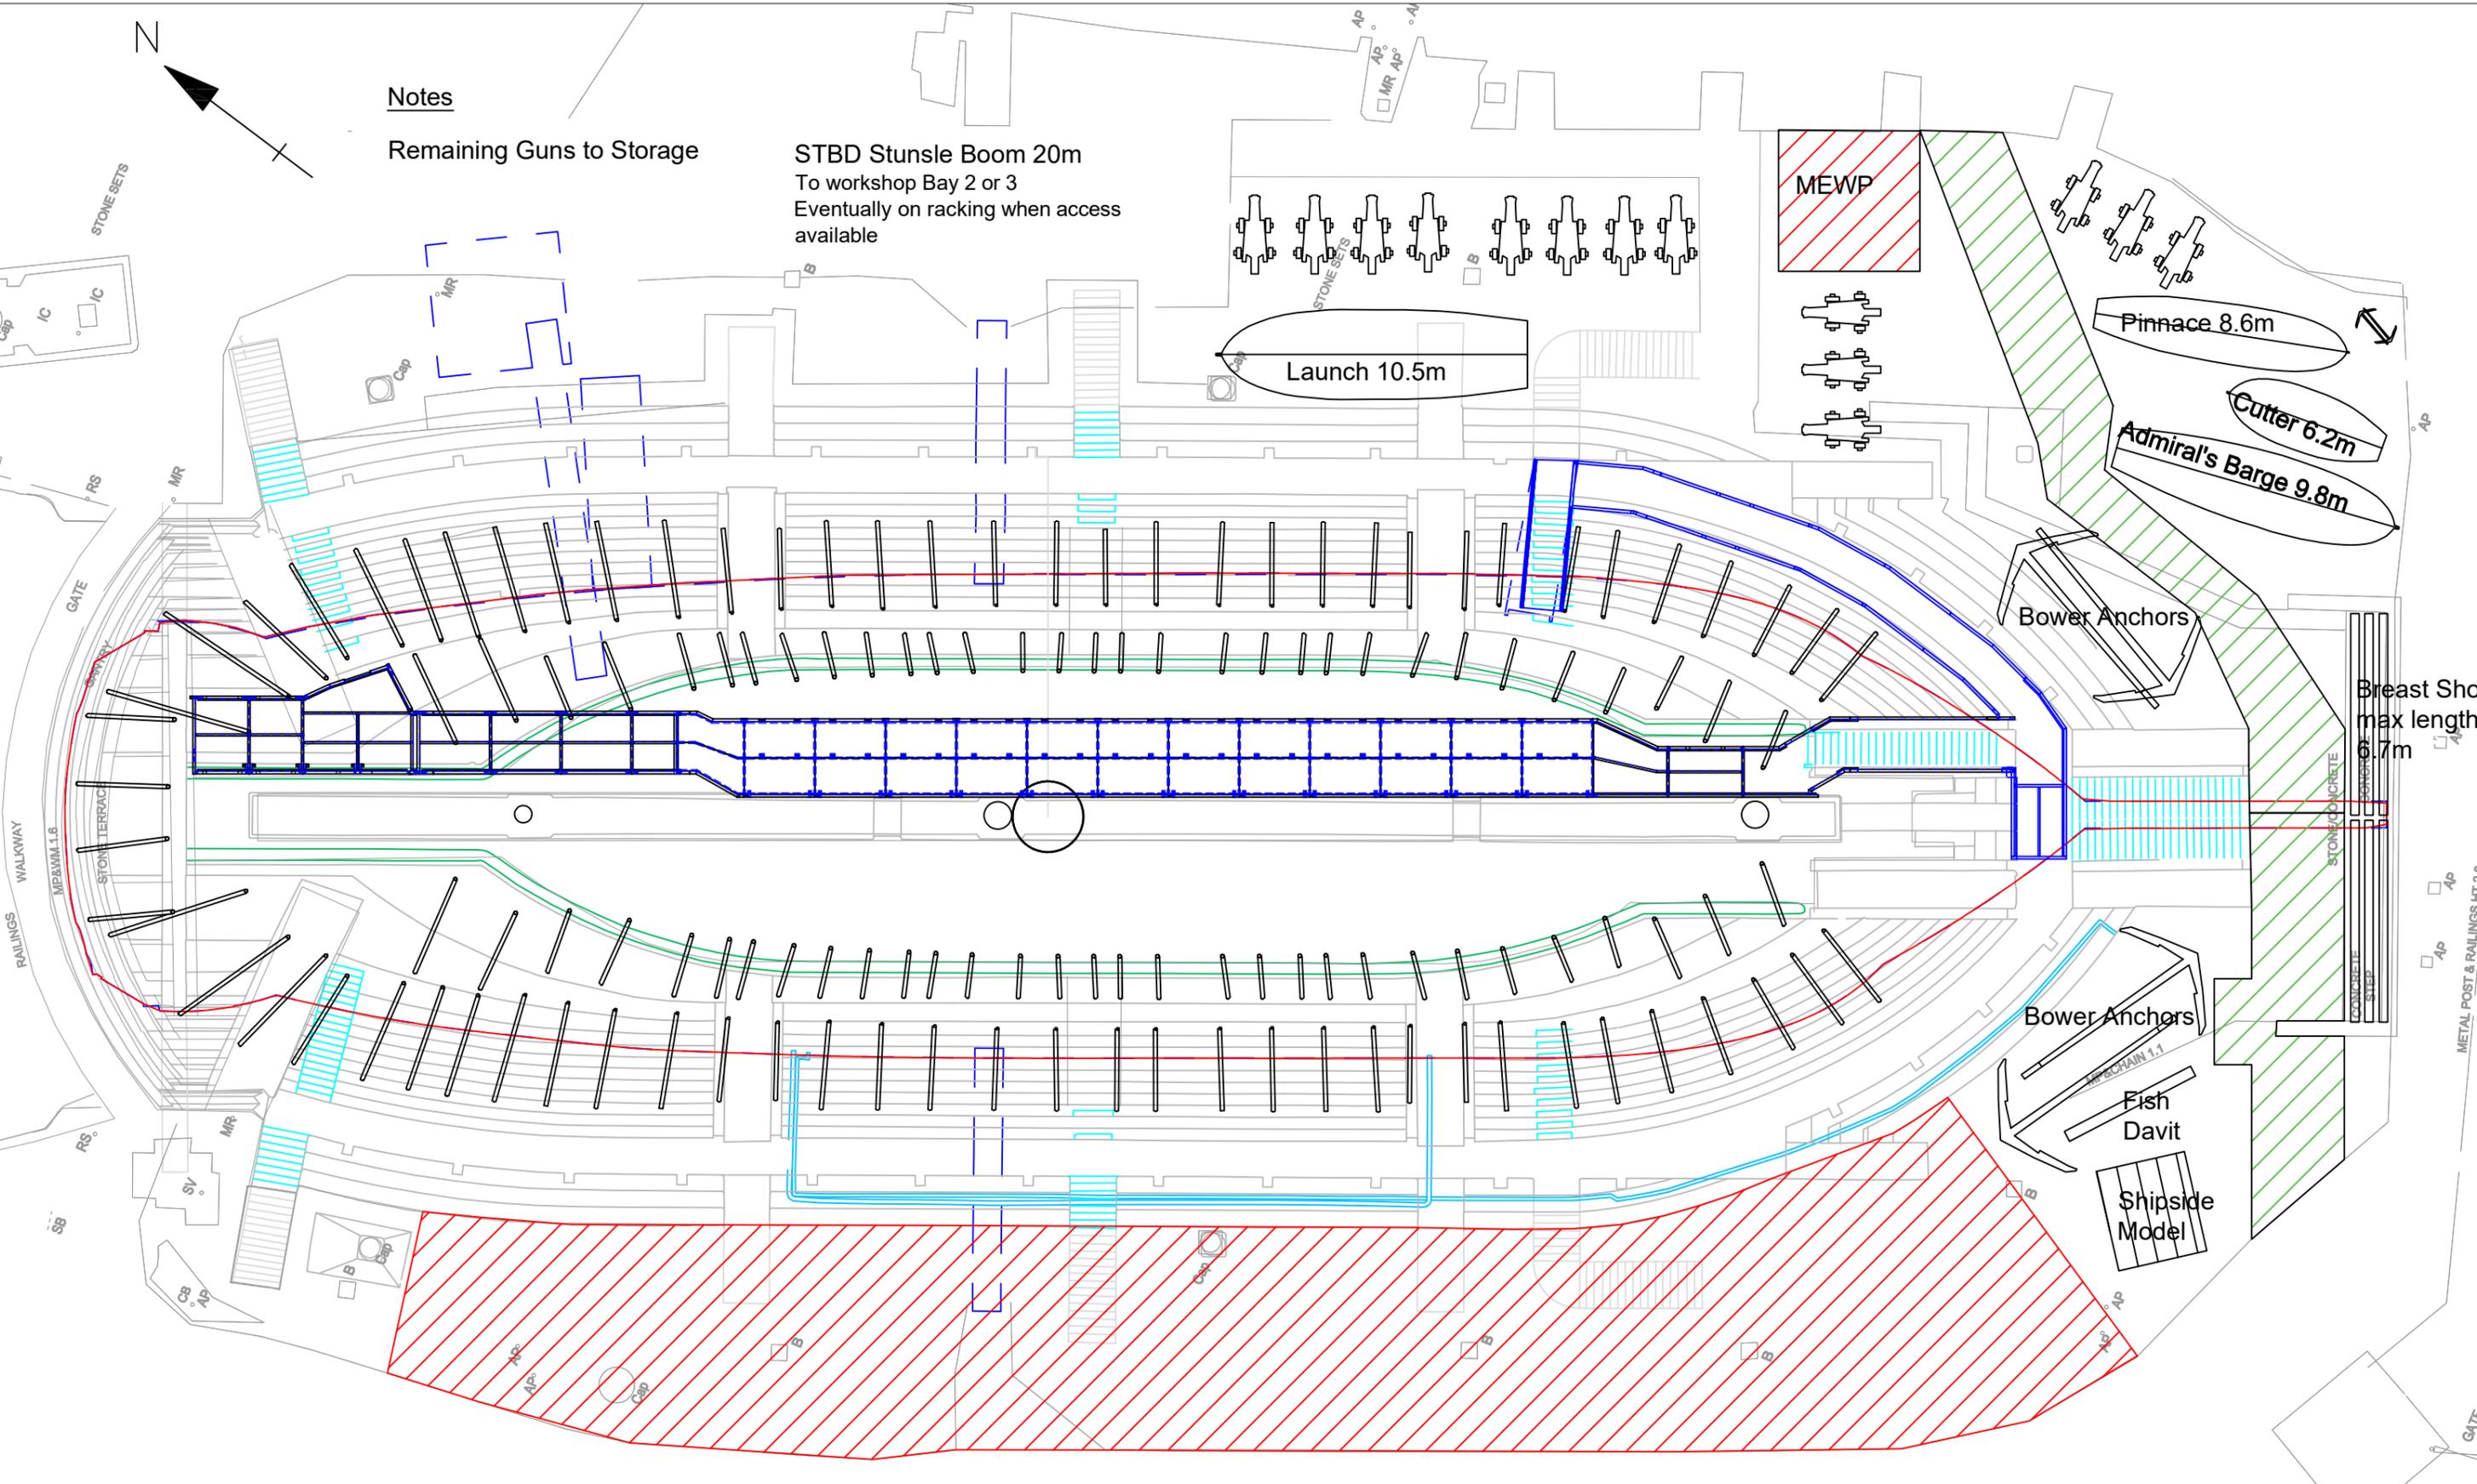

Scale at A3: 1:200

0 10m

- Scaffolding area and MEWP area
- Dock Access Route
- Dock Walkway

Notes:

1. This drawing is copyright NMRN
2. Not to be scaled off or used for construction
3. Orientation based on main axis of ship
4. Dock survey completed for BAE Systems 2013
5. Props as located Fenton Holloway Revision F 2019

Drawn: R. Thornber	Version:	Date:
Checked by:	01	28/07/2020
Authorised by:	02	28/07/2020
	03	30/07/2020

**HMS Victory**

Dockside Rearrangement for Stage 1 Works, and Walkway

Sheet: 1 of 1