
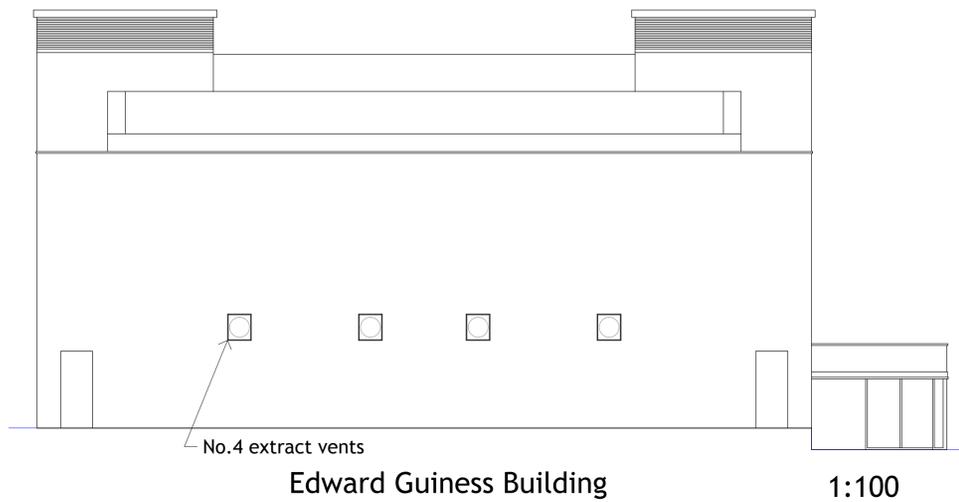



NOTES:
DO NOT SCALE FROM THIS DRAWING. ALL LEVELS, ANGLES AND DIMENSIONS TO BE CHECKED ON SITE PRIOR TO COMMENCEMENT OF WORKS.

THIS DRAWING IS TO BE READ IN CONJUNCTION WITH ALL RELEVANT STRUCTURAL ENGINEERS AND MECHANICAL AND ELECTRICAL ENGINEERS DRAWINGS, DETAILS AND SPECIFICATIONS.

Revisions:
[Revision Text] [dd/mm/yy]

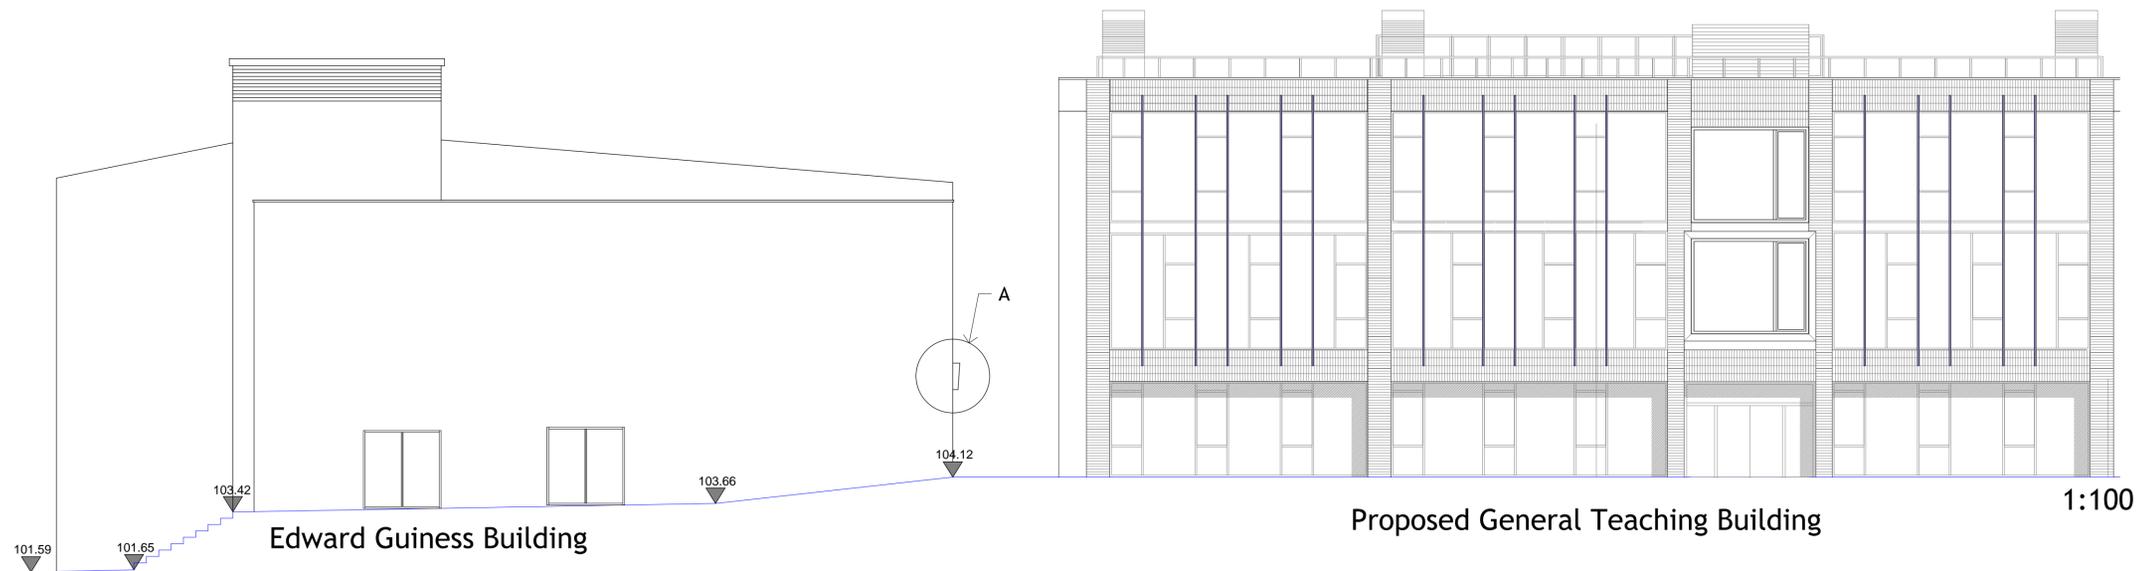

Detail A 1:10

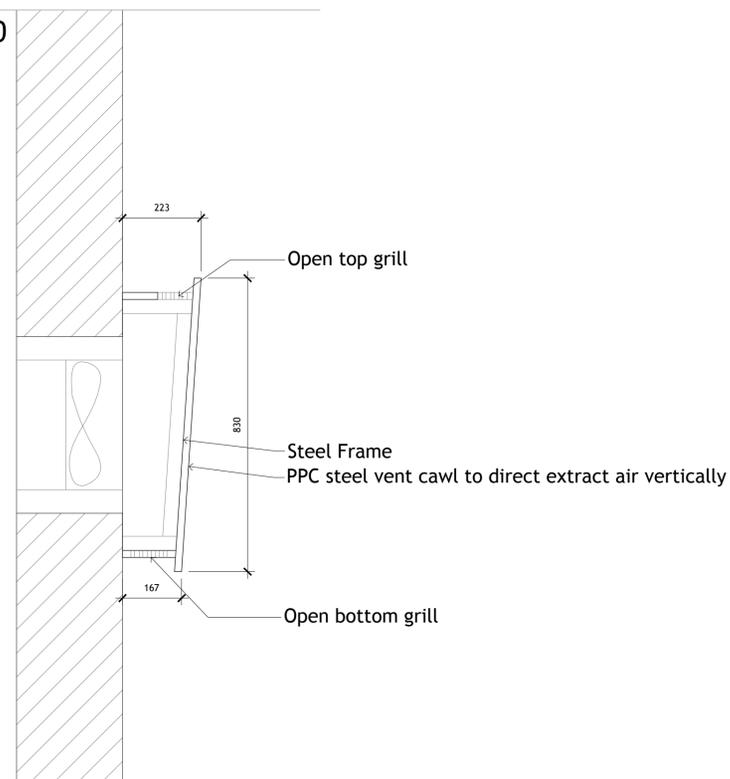

New cowl arrangement to extract fans from the Edward Guinness building

Status:
Preliminary Issue



Majesty House
Avenue West
Skyline 120
Braintree
Essex
CM77 7AA

W: www.barker-associates.co.uk
E: mail@barker-associates.co.uk

T: 01279 647111
F: 01279 647027

Client:
Dame Alice Owens School

Project:
New General Teaching Building

Title:
Proposed new cowls to Edward Guinness building

Scale @A1: Varies Date: 27/09/2016 Drawn: HB/SW/FH Checked: RP

Drawing no.: BA / P16-336-340 Revision: /