
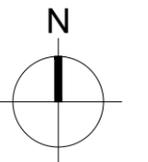


**Key**  
W1- Plasterboard lining, adhered- K1/ 185  
W2- Existing blockwork painted- M60  
P1- 30 min FR non load bearing partition K10/127

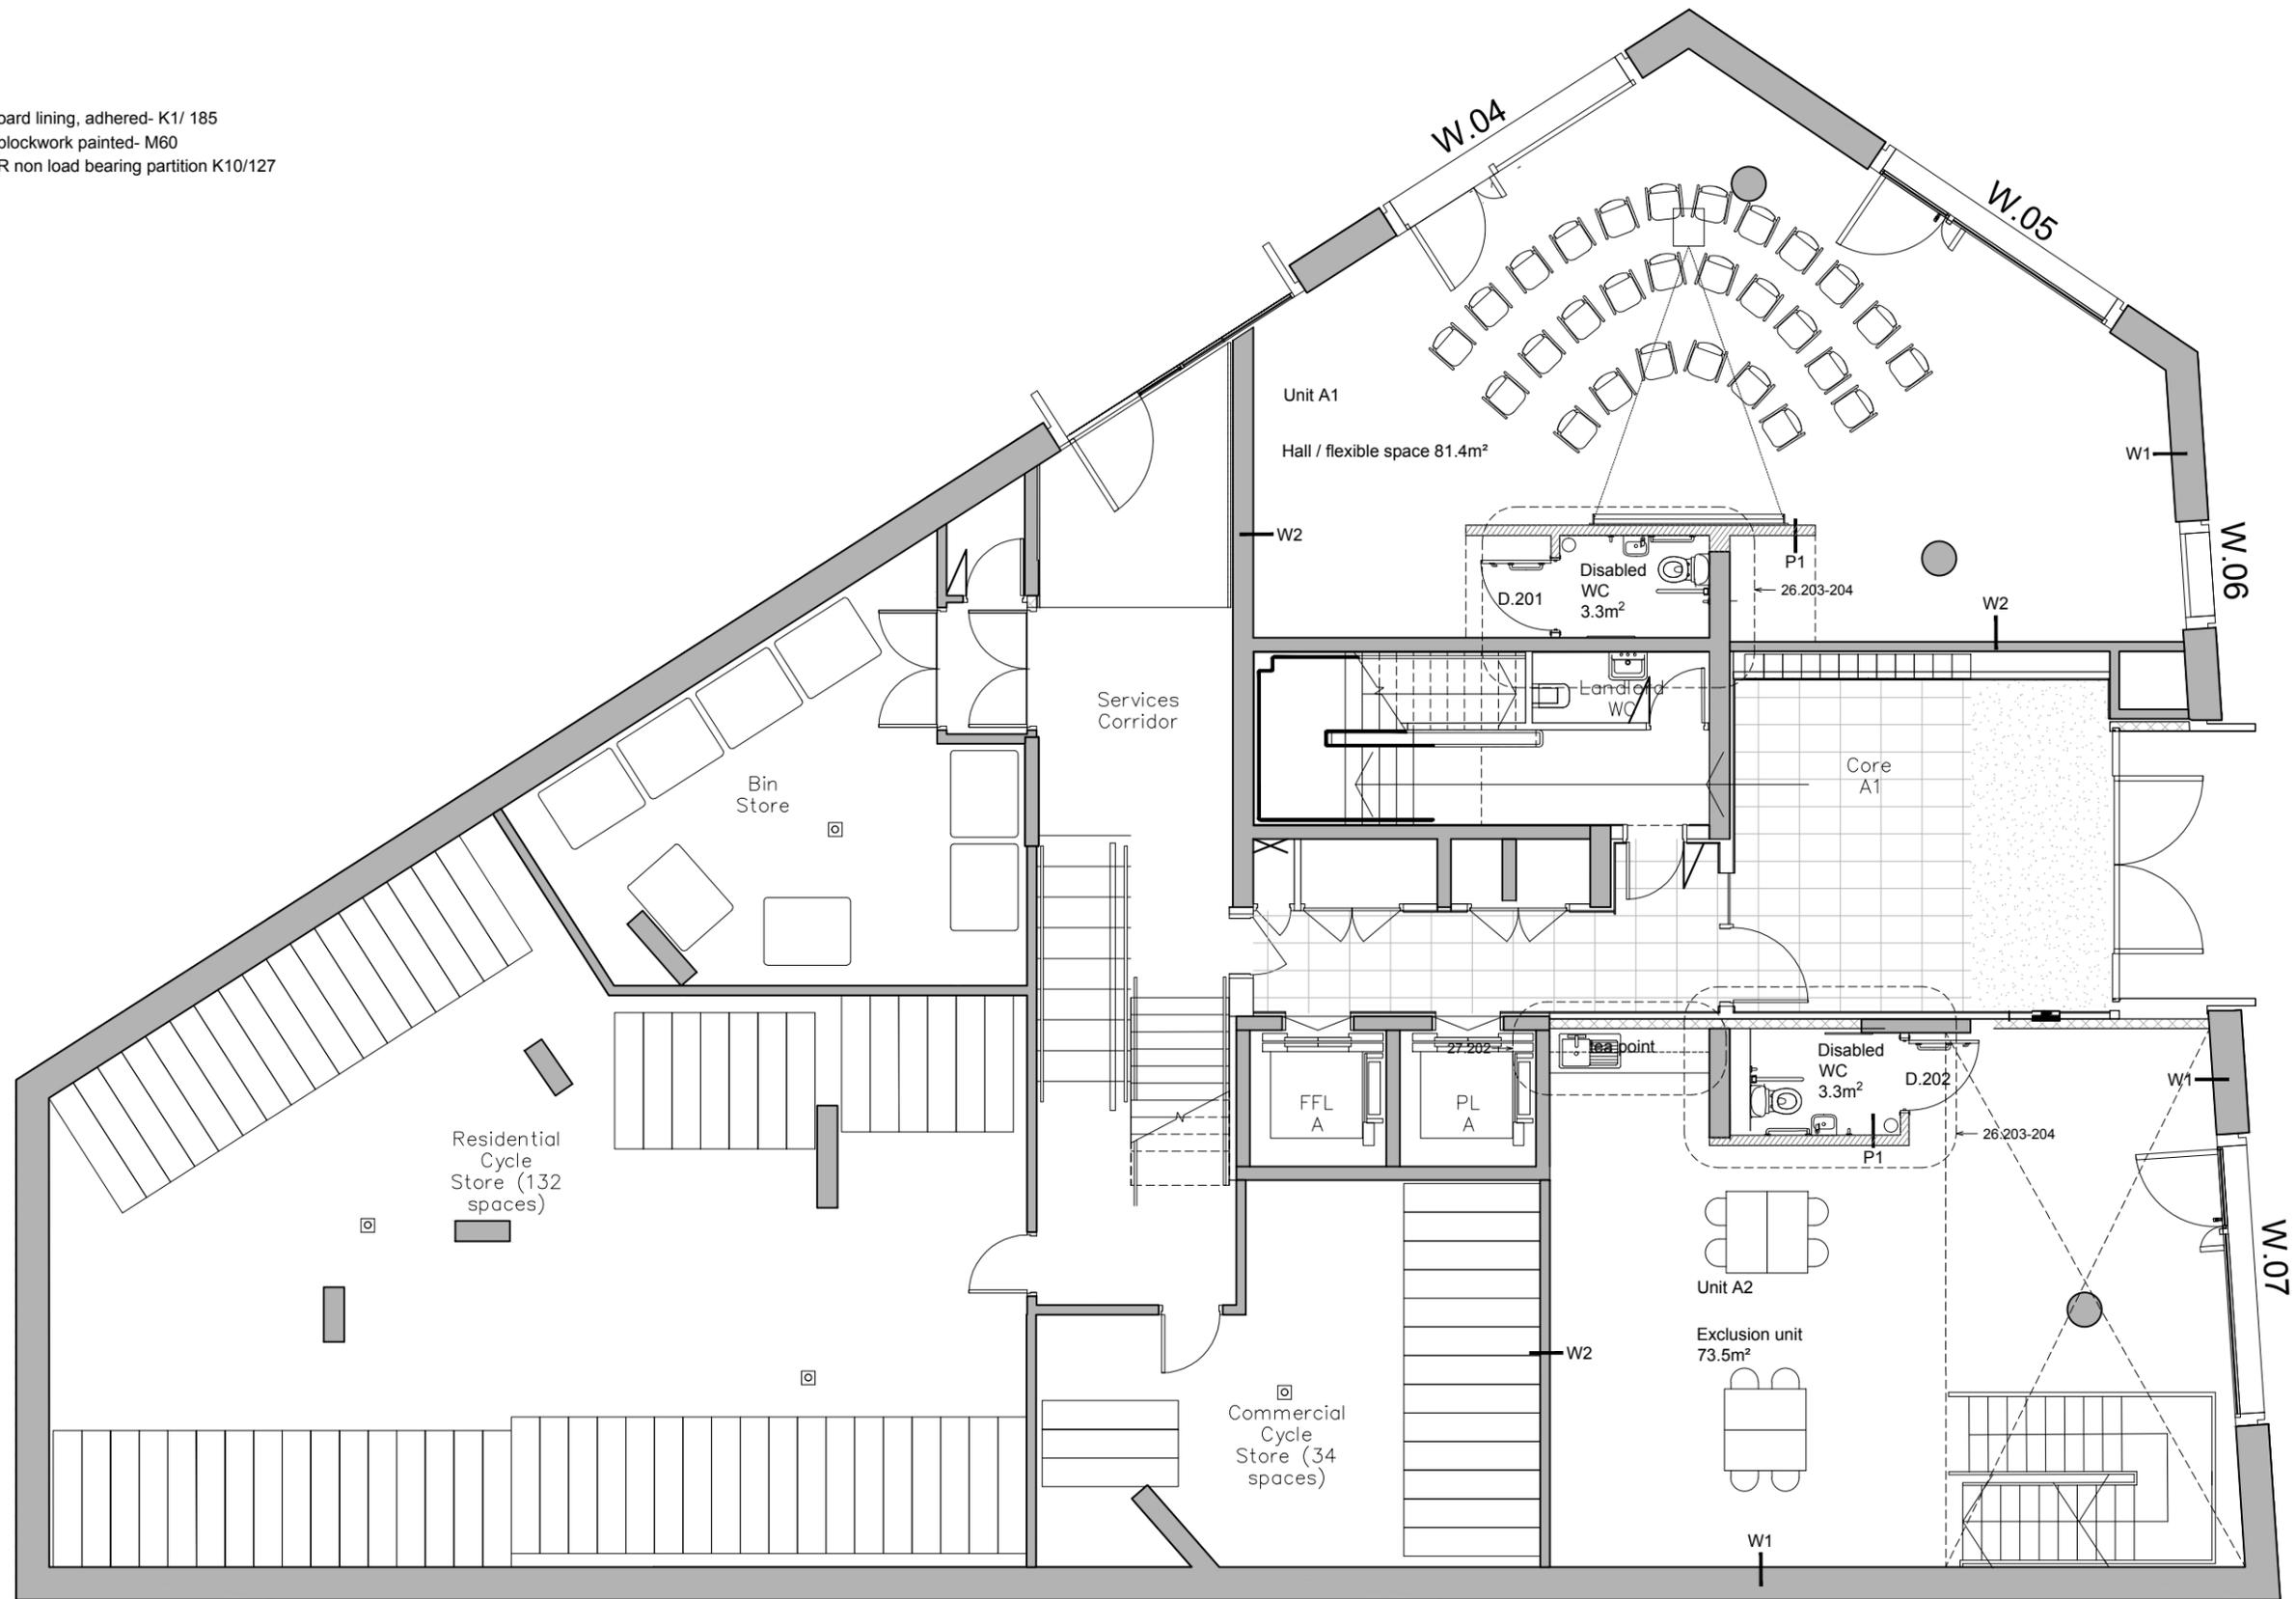


**GROUND FLOOR**

**NOTES**

1. cad info : file: 715/current/12 series/Block A options layout name: A exist plot style: RSS standard
2. This drawing is not to be scaled. Use figured dimensions only. Detailed site survey to be carried out to establish tolerances. Figured dimensions are in mm. All dimensions shall be verified on site before proceeding with the work. The architect shall be notified of any discrepancies.
3. This drawing has been produced for sole use on this project and is not intended for use by any other person or for any other purpose. © Copyright RSS (U.K.)
- 4.

**REVISIONS**

rev	date	description
-	23.03.18	Issued for Tender

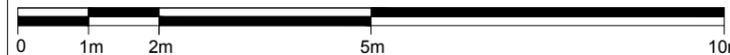

28 NAVIGATION ROAD LONDON E3 3TG  
T: 020 7739 8945  
rss@rssa.co.uk www.rivingtonstreetstudio.co.uk

**rivingtonstreetstudio**

job title East London Science School 2018 Expansion

drawing title Lockers Keepers Block A\_unit A1 & A2- Proposed Ground Floor

drawn by SH	job no RSS 767	drawing no T.12.203
date March 2018	scale 1:100 @ A3	revision -