

**LOCATION PLAN**

Scale 1:50,000


THIS DRAWING HAS BEEN PREPARED FOR INFORMATION ONLY AND IS NOT TO BE USED FOR CONSTRUCTION / SITE INVESTIGATION OR LOCATING SERVICES. KIER TAKES NO RESPONSIBILITY FOR THE ACCURACY OR COMPLETENESS OF THE INFORMATION SHOWN ON THIS DRAWING, WHICH HAS BEEN COMPILED FROM PLANS PROVIDED BY THE UTILITY COMPANIES. THE LOCATION OF ALL SERVICES MUST BE CONFIRMED WITH THE RELEVANT SERVICE PROVIDER PRIOR TO UNDERTAKING ANY WORKS.

**LEGEND**

	GAS (LOW PRESSURE)		WATER SUPPLIES
	GAS (MEDIUM PRESSURE)		FOUL WATER SEWERS
	GAS (HIGH PRESSURE)		SURFACE WATER SEWERS
	TELEPHONE OVERHEAD		MOTORWAY COMMS
	TELEPHONE UNDERGROUND		COMMUNICATIONS
	ELECTRICITY OVERHEAD		OIL PIPELINE
	ELECTRICITY UNDERGROUND		TRAFFIC LOOPS (NOT AFFECTED BY THE SURVEY WORKS)

OVERHEAD POWER LINE HEIGHTS TO BE CONFIRMED & RECORDED BY WAY OF SIGNATURE AND DATE BY A TRAINED AND COMPETENT PERSON BEFORE COMMENCEMENT OF WORKS.

THIS MAP IS REPRODUCED FROM ORDNANCE SURVEY MATERIAL WITH THE PERMISSION OF ORDNANCE SURVEY ON BEHALF OF THE CONTROLLER OF HER MAJESTY'S STATIONERY OFFICE © CROWN COPYRIGHT. UNAUTHORISED REPRODUCTION INFRINGES CROWN COPYRIGHT AND MAY LEAD TO PROSECUTION OR CIVIL PROCEEDINGS. AL 100030649 2019

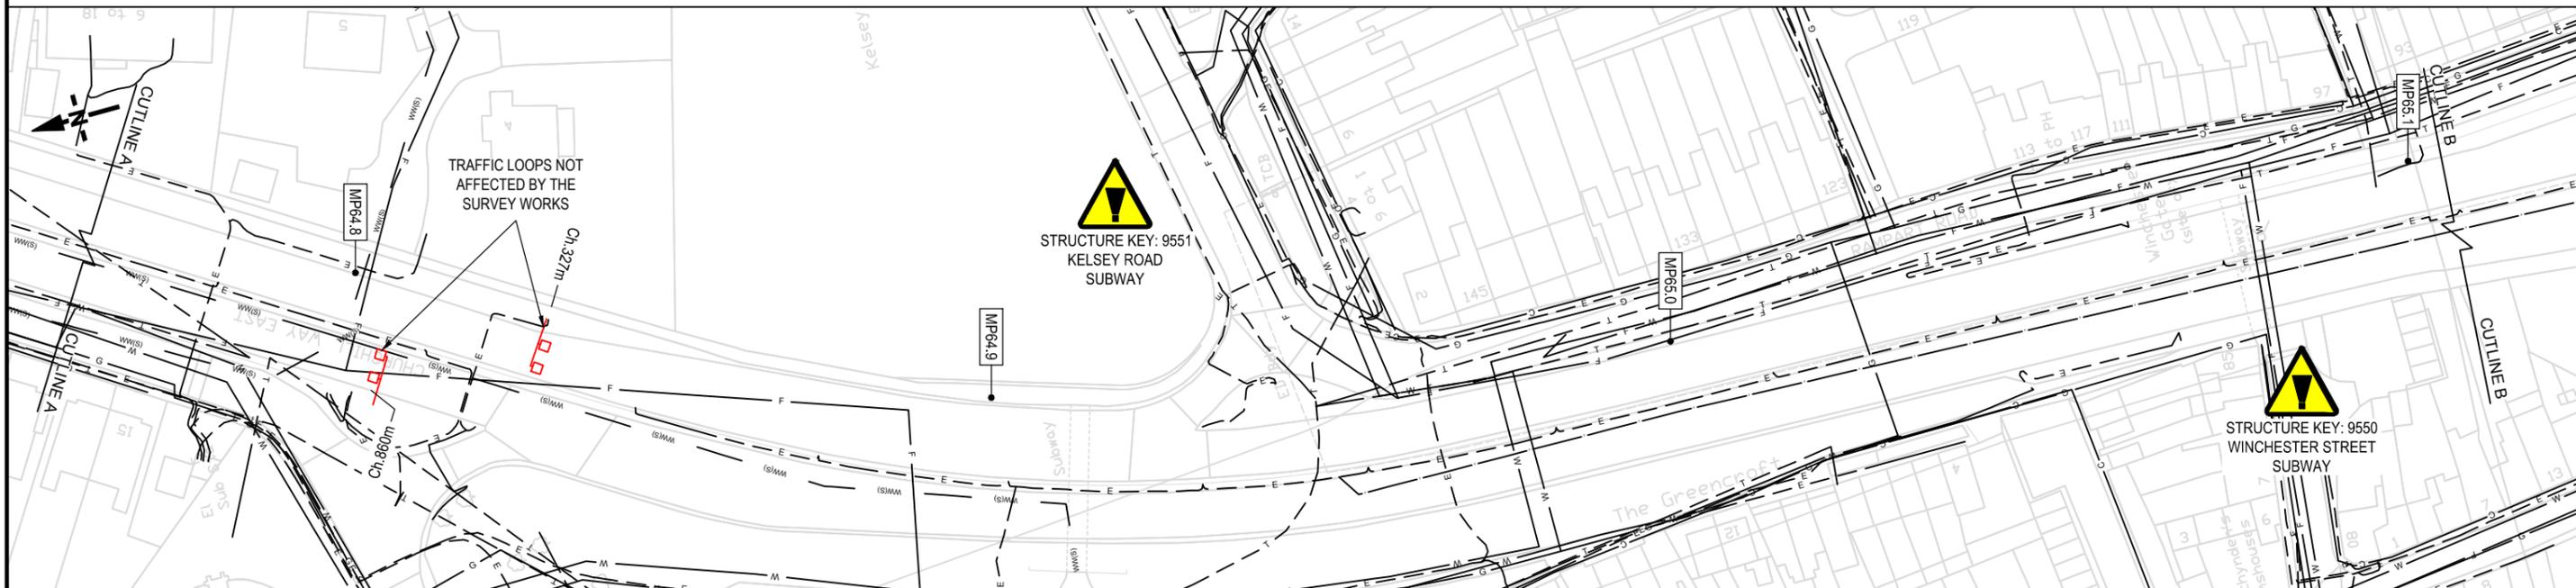

CLIENT

SCHEME NAME: A36 SALISBURY BD MP64.5-66.4 RS

DRAWING TITLE: ST MARKS RAB TO COLLEGE RAB STATUTORY UNDERTAKERS PLAN (SHEET 2 OF 7)

DRAWN: OLR	SCALE: 1:1000	DRAWING STATUS
DESIGN: OLR	DIMENSIONS: m	WORK IN PROGRESS
CHKD: GR	ORIG DWG SIZE: A3	PRELIMINARY DRAWING
APPD: GC	COPYRIGHT © KIER	EXTERNAL ISSUE <input checked="" type="checkbox"/>
DATE: 12-11-2019		AS-BUILT
SUITABILITY: S2	FOR INFORMATION	

C1	SURVEY REQUEST ISSUE	GR	GC	12-11-2019
REV	DETAILS	CHKD	APPD	DATE

DRAWING NUMBER		SCHEME REFERENCE No.	
PROJECT	ORIGINATOR	VOLUME	566552
HE566552	KIER	GEN	
A36_64.5_66.4_A_B_J_K_L_M	SU - CU	0000-02	REVISION
LOCATION	TYPE	ROLE	C 1