


Note: The existing Cast iron radiators are to be retained as they may have to be refinished and reused.

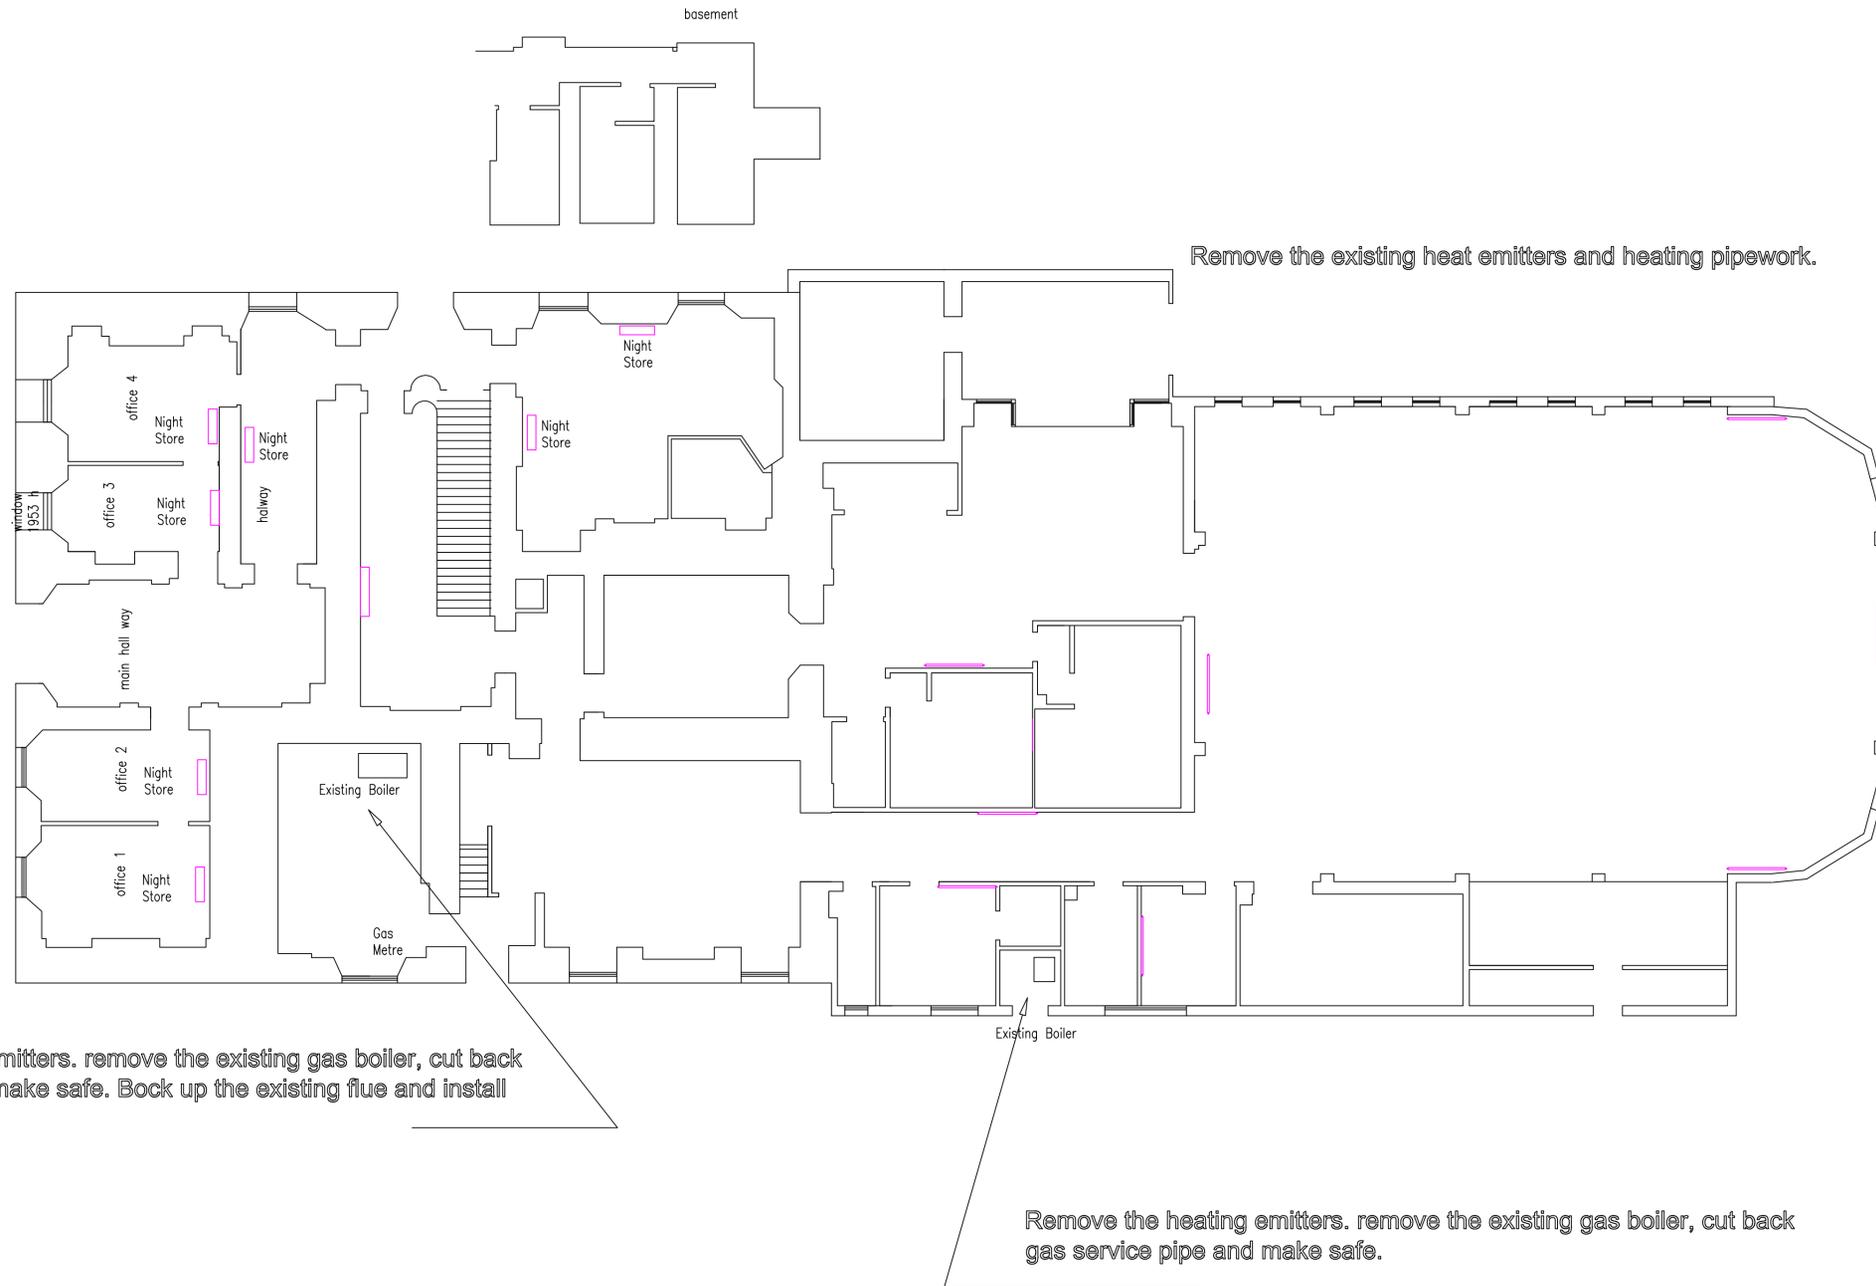

TENDER ISSUE

Rev.	Revision Notes	Date
A	<b>- DRAFT ISSUE</b>	<b>_ 11-02-17</b>
B	-	-
C	-	-
-	-	-
-	-	-

Rev.	Revision Notes	Date
A	-	-
-	-	-
-	-	-
-	-	-
-	-	-



Job Description	Date	Scale	Drawn	Checked
REPLACEMENT HEATING SYSTEM	05.02.2017	1:100		AA/AA
Location	Drawing Title			
BODMIN TOWN COUNCIL OFFICE	EXISTING RADIATOR POSITIONS			
Client	Dwg. No.	Rev.		
BODMIN TOWN COUNCIL	M701	A		