


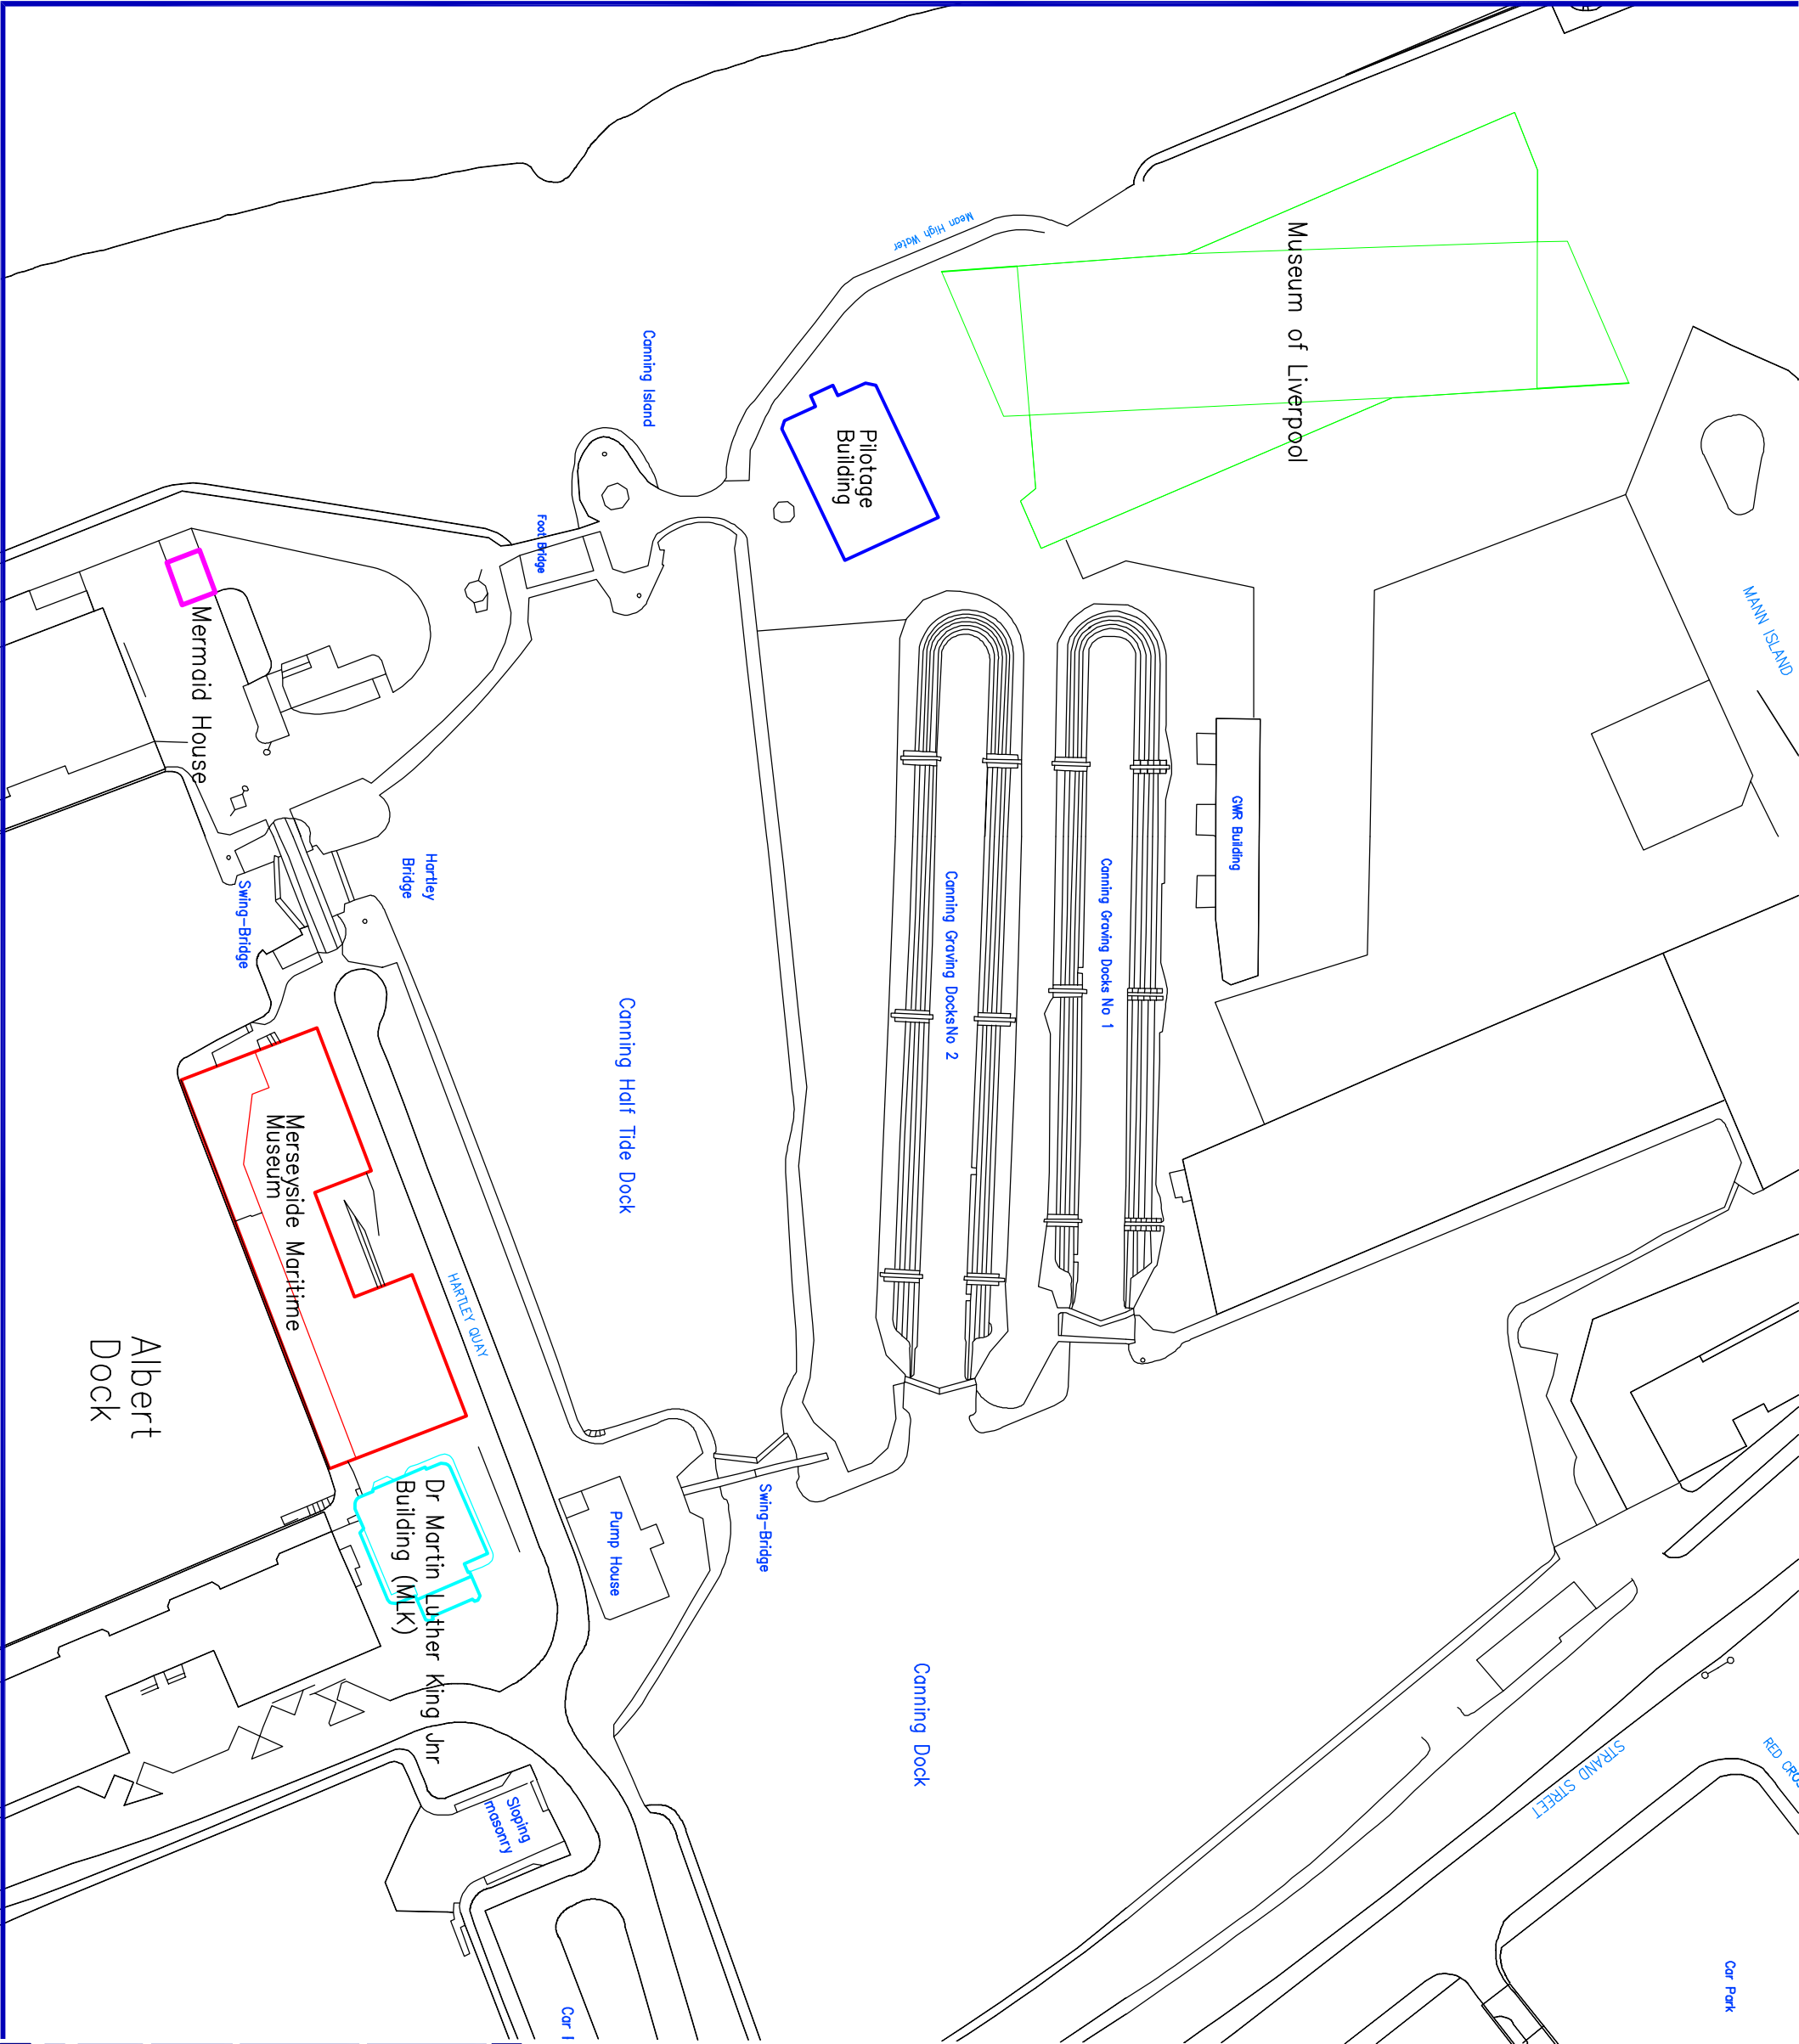

- KEY:**
- Museum Of Liverpool
 - Pilotage
 - Mermaid House
 - Merseyside Maritime Museum
 - Dr Martin Luther King Jnr
MLK (Building)

Revision	Details	Name and Date
Address / Scheme		
Maritime Park Pier Head / Albert Dock Liverpool L3		
Title		
Quayside Location Plan		
Floor		
Drawing Number		Revision
NML - OS / QLP		
Scale	Date	Drawn
A3	1:1250	29/04/14
		PJD
Status		
NATIONAL MUSEUMS LIVERPOOL		
national museums Liverpool 127 date street Liverpool L2 2JH		