

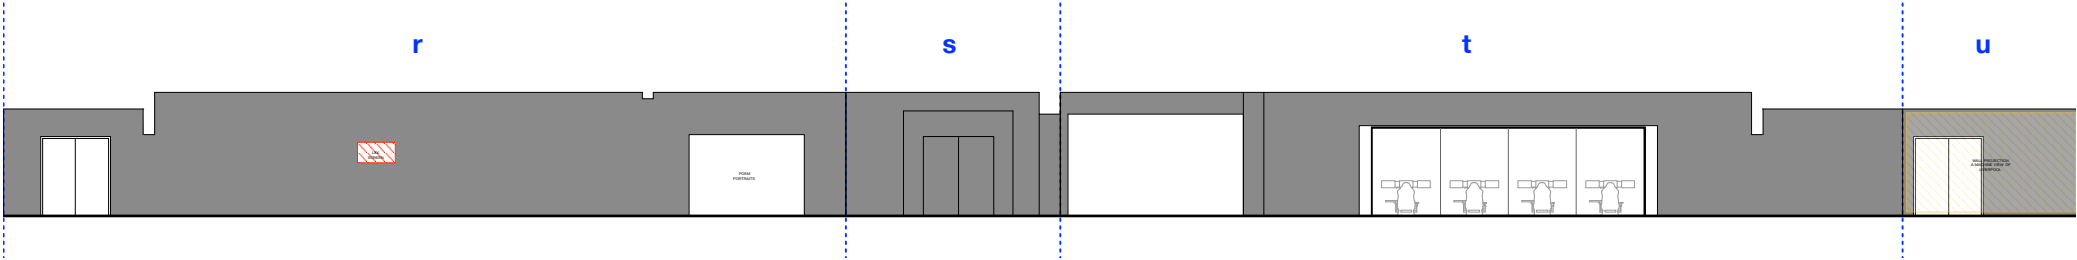


Bridge Space

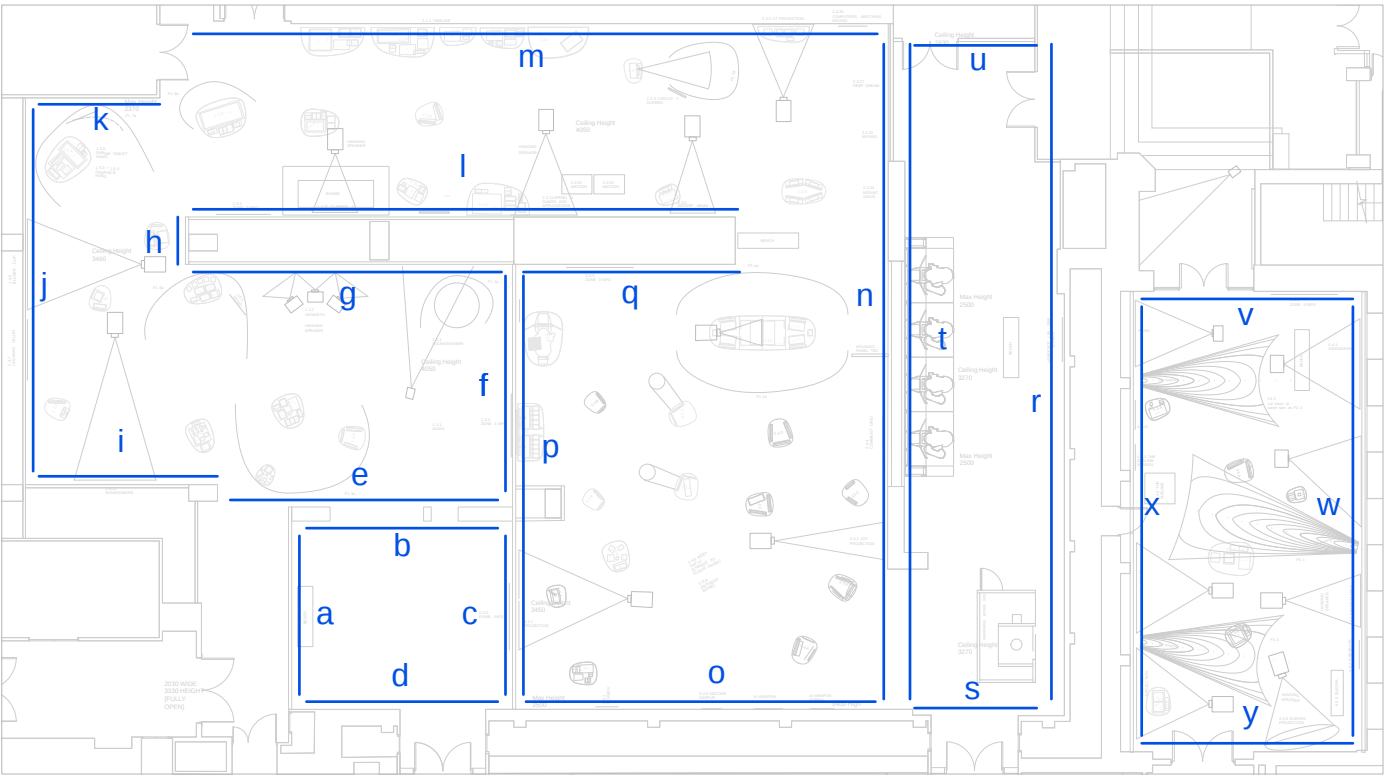

Zone 4

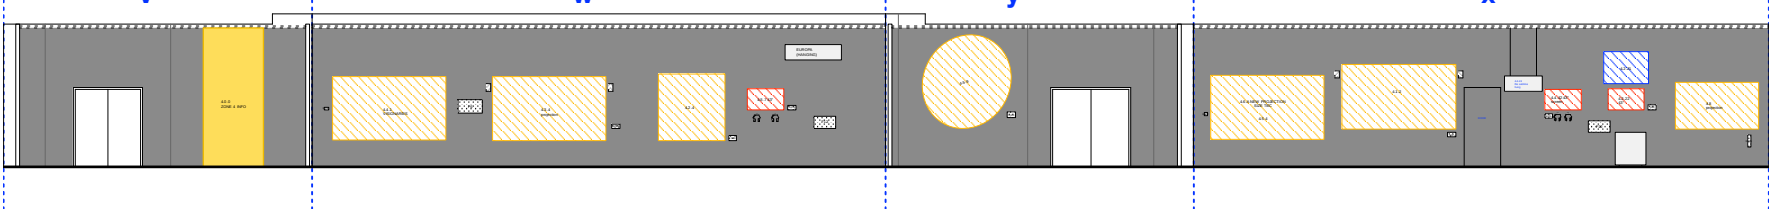

Wall Overview
1:250

revisions:
* - 10/01/20 design proposal

Content Key

- | | |
|--------|------------|
| Planar | Projection |
| Object | Caption |
| Screen | Audio |




AV cabling

no : 545 401
title: Elevation Schedule Overview
job: Ai: more than human NML
scale : 1:200 @ A3

Tonkin Liu Ltd, 5 Wilmington Square, London WC1X 0ES | 020 7837 6255 | www.tonkinliu.co.uk

tonkin liu

Introduction

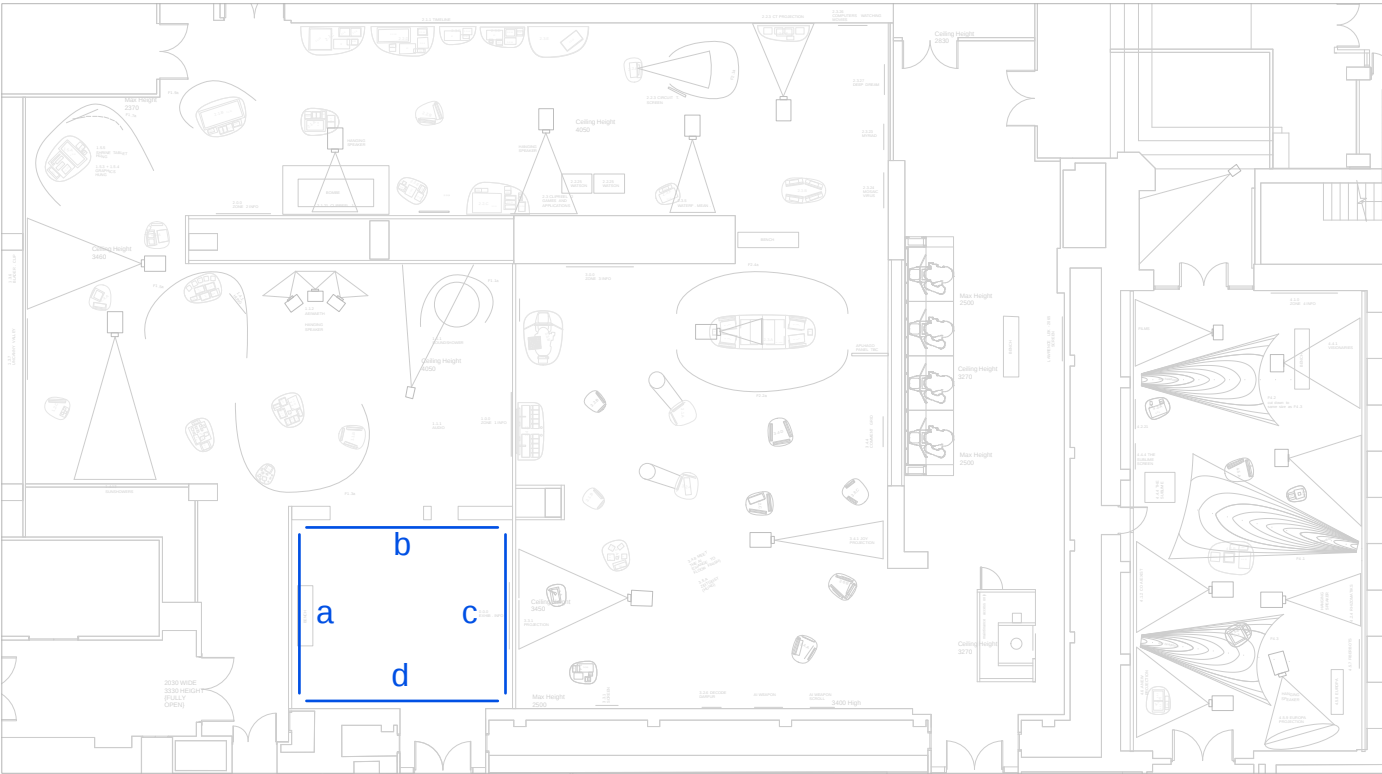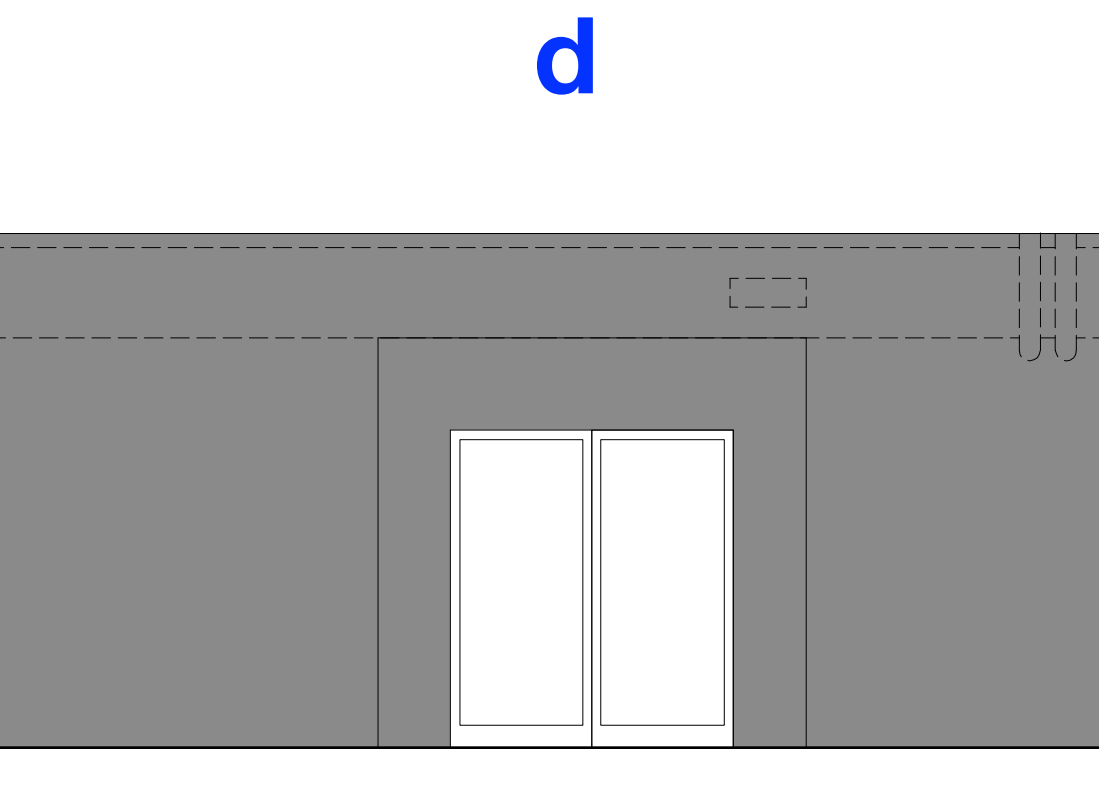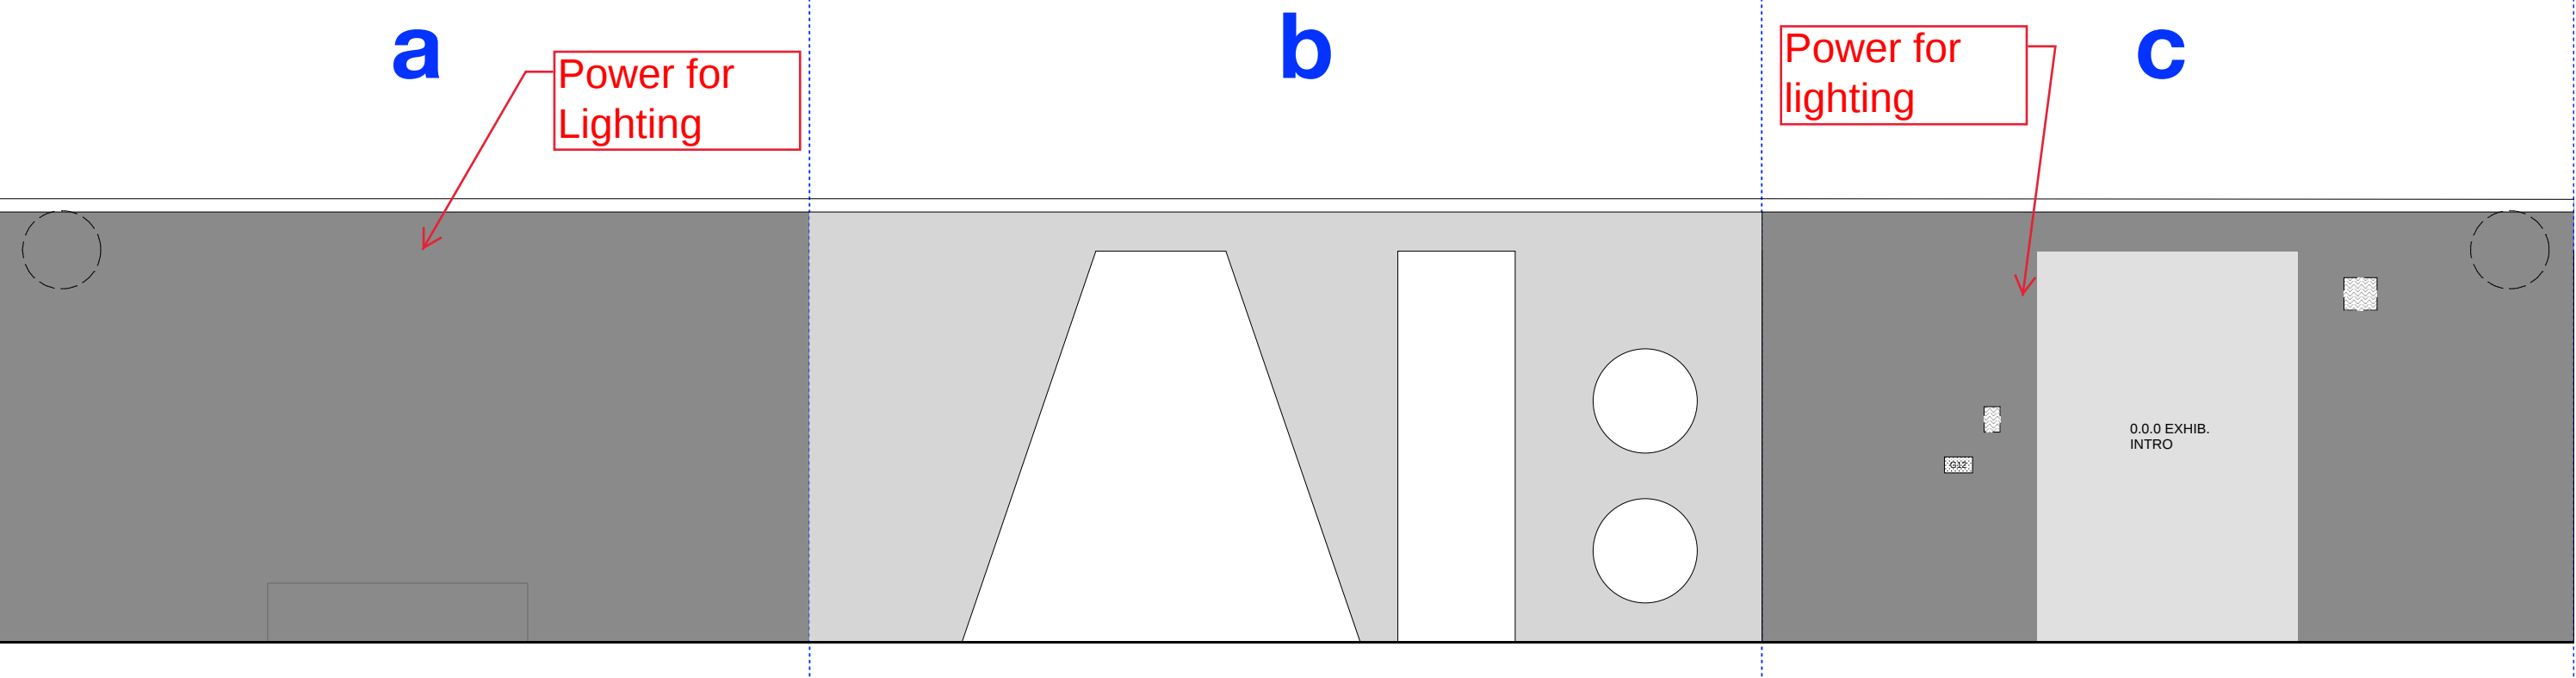

Wall Overview
1:250

revisions:
* - 10/01/20 design proposal

Content Key

- | | |
|--------|------------|
| Planar | Projection |
| Object | Caption |
| Screen | Audio |

AV cabling

no : 545 402

title: Elevation Schedule

job: Ai: more than human NML

scale : 1:200 @ A3

Tonkin Liu Ltd, 5 Wilmington Square, London WC1X 0ES | 020 7837 6255 | www.tonkinliu.co.uk

tonkin liu

revisions:

* - 10/01/20 design proposal

Content Key

 Planar

 Object

 Screen

 Projection

 Caption

 Audio

 AV cabling

no : 545 404

title: Elevation Schedule




job: Ai: more than human NML

scale : 1:200 @ A3

Tonkin Liu Ltd, 5 Wilmington Square, London WC1X 0ES | 020 7837 6255 | www.tonkinliu.co.uk



tonkin liu

zone 1

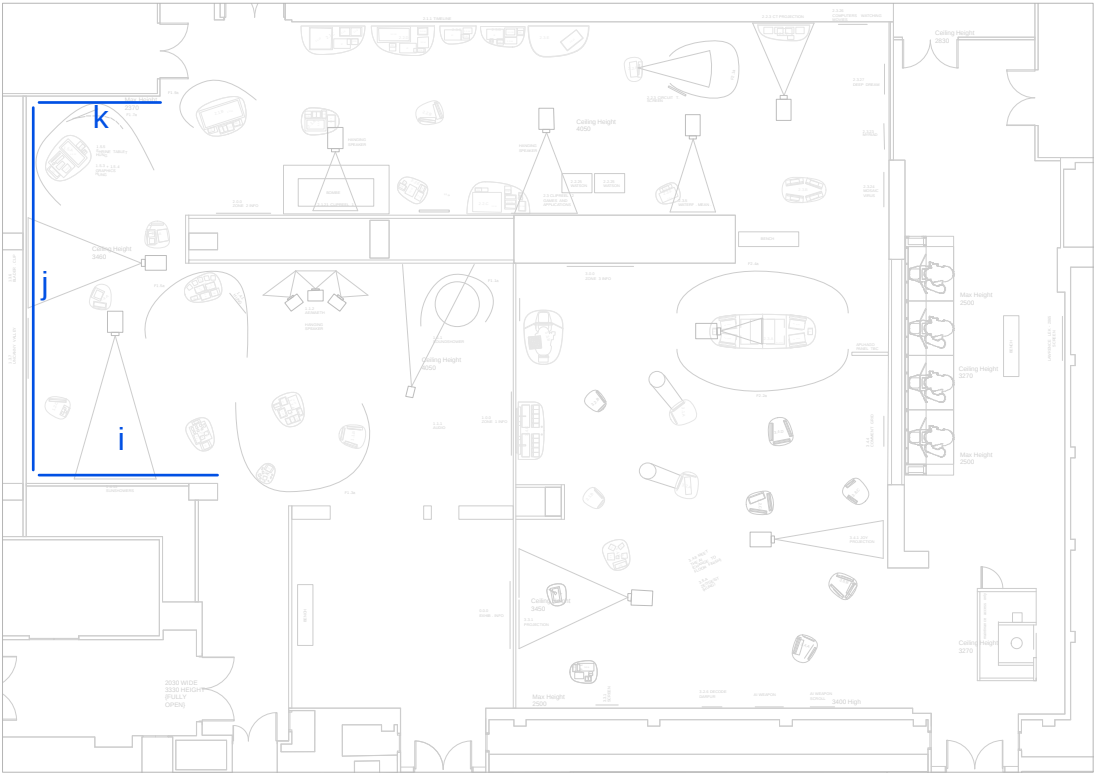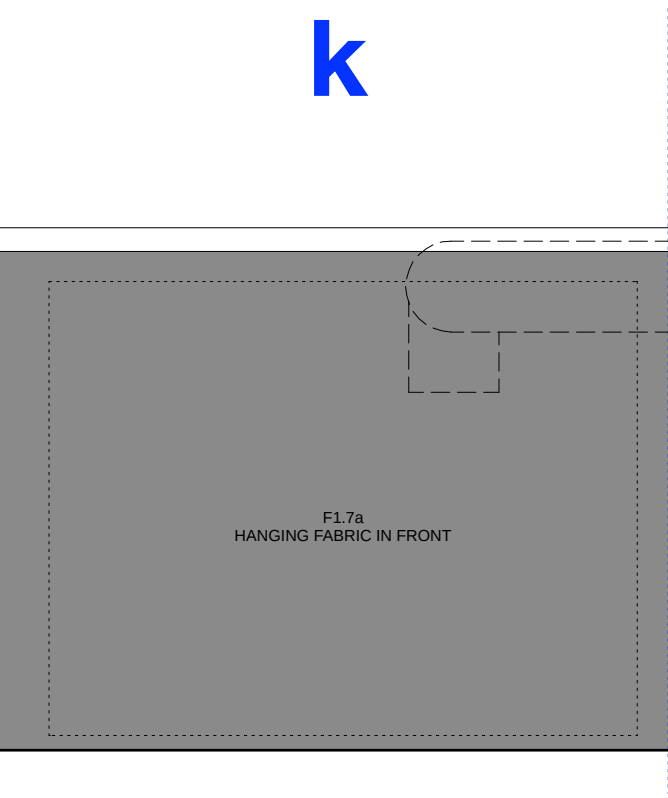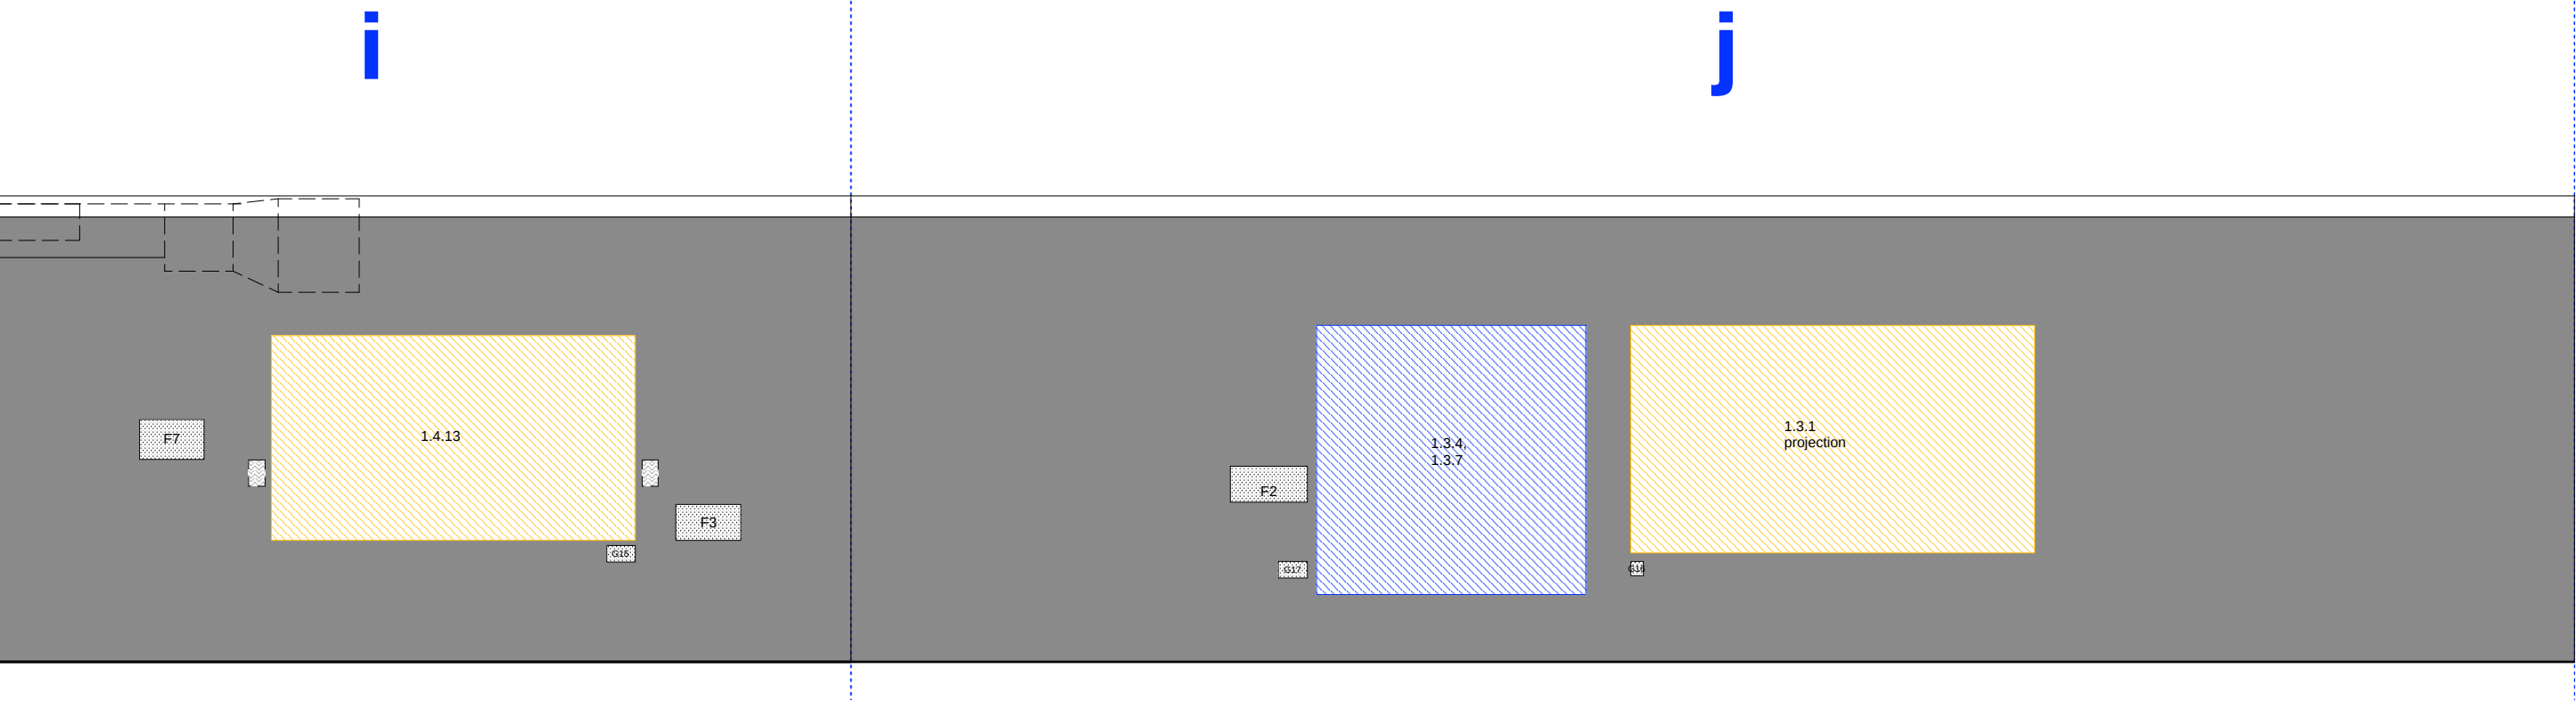



Wall Overview
1:250

zone 2

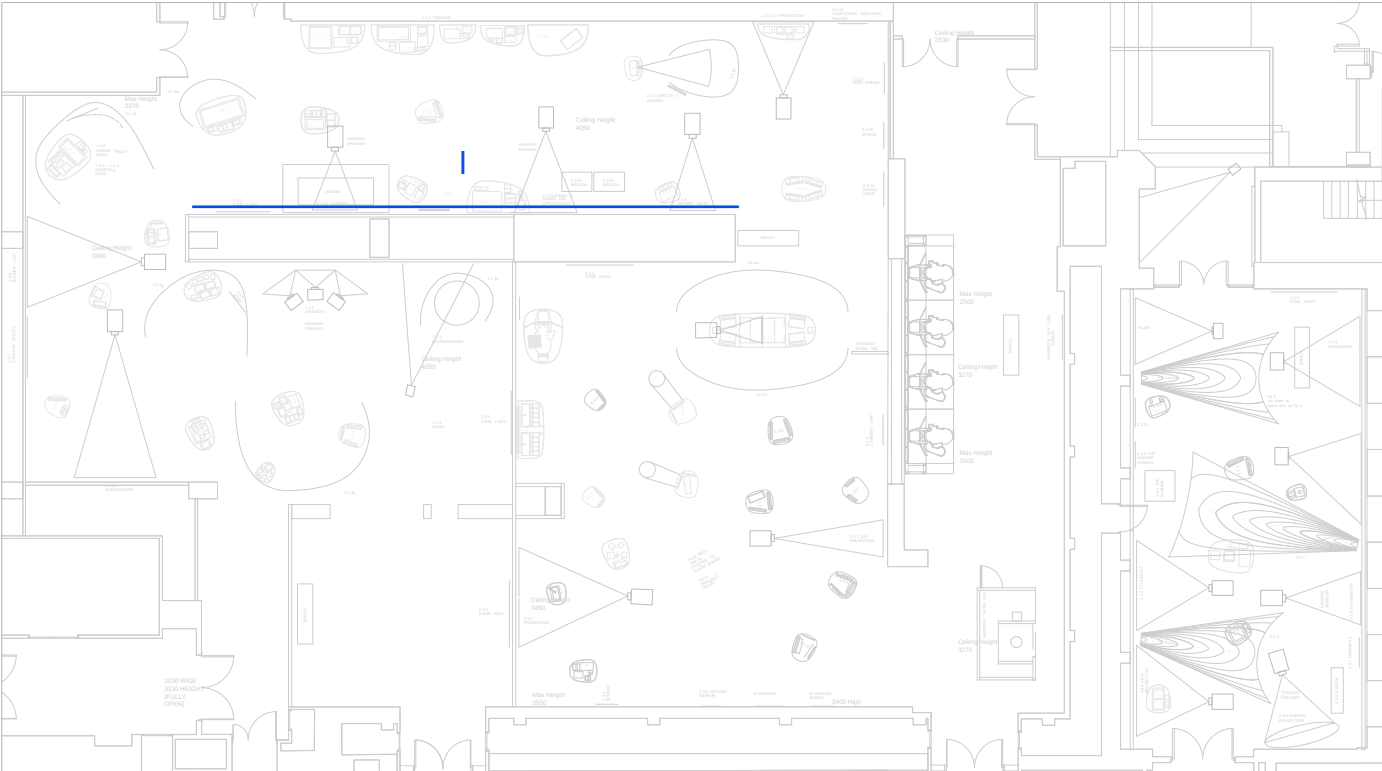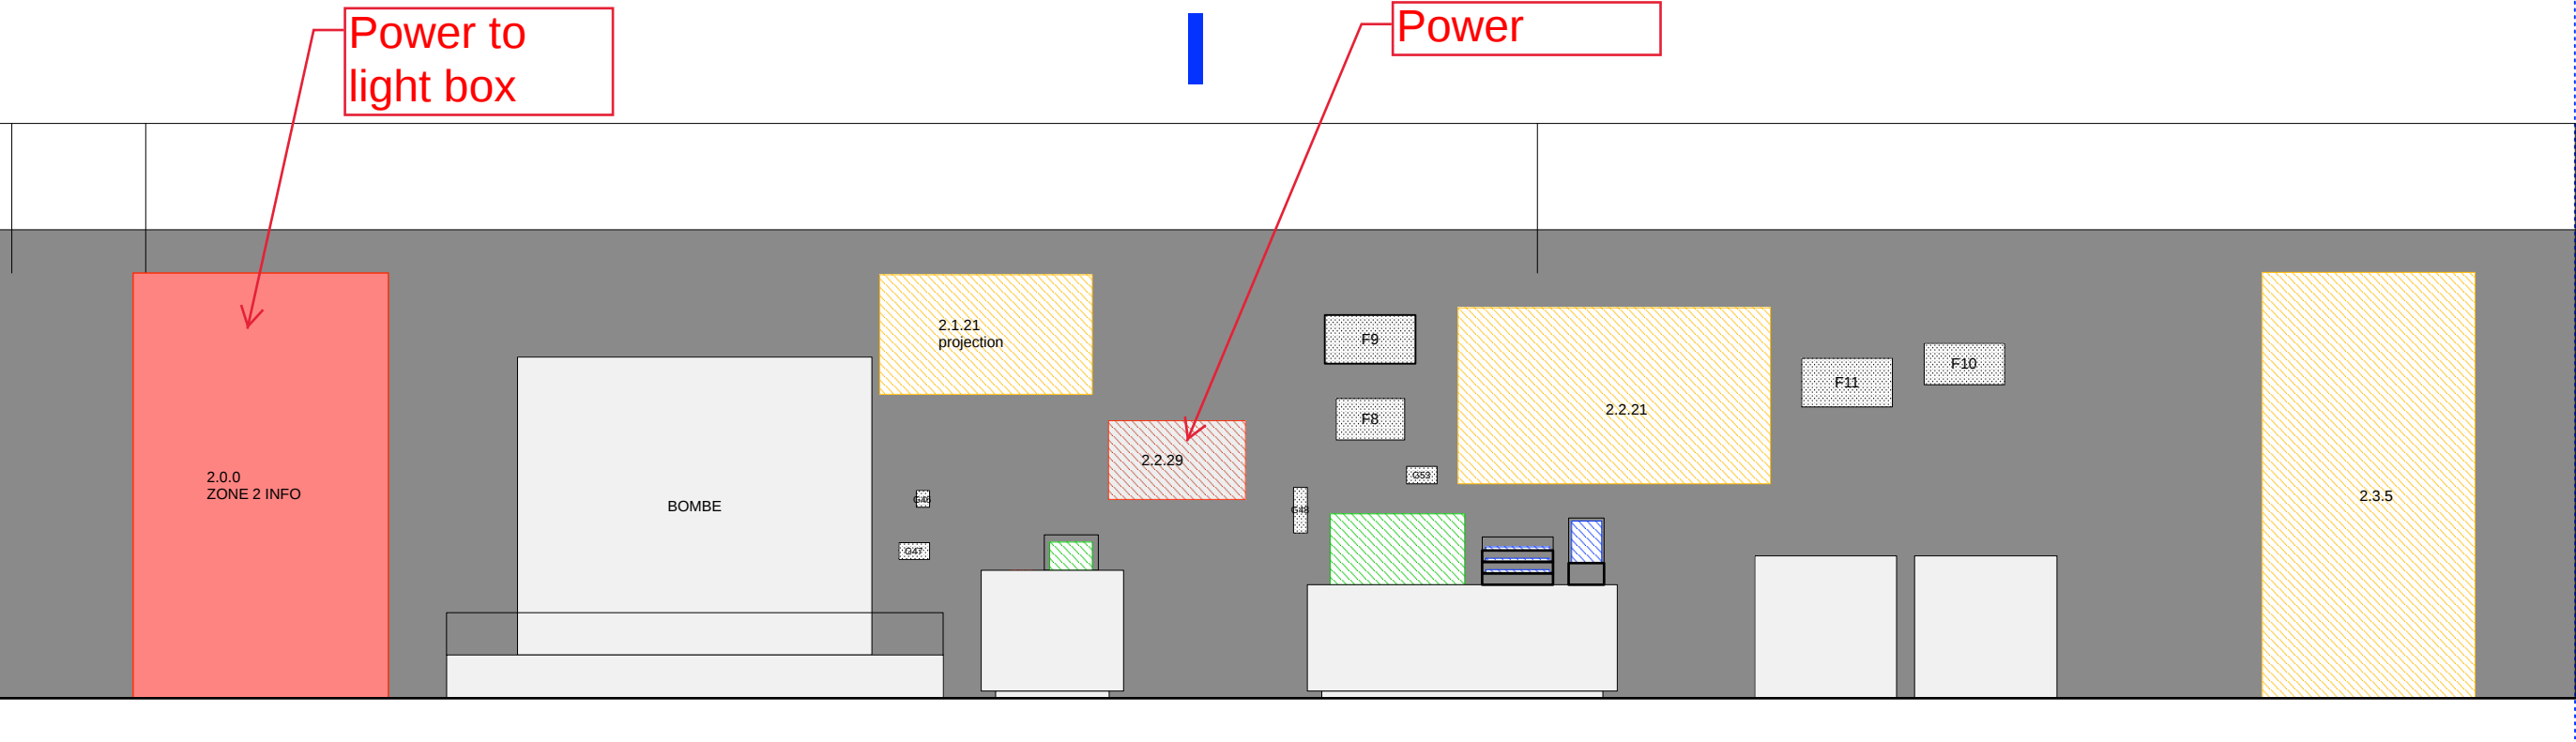

Wall Overview
1:250

zone 2

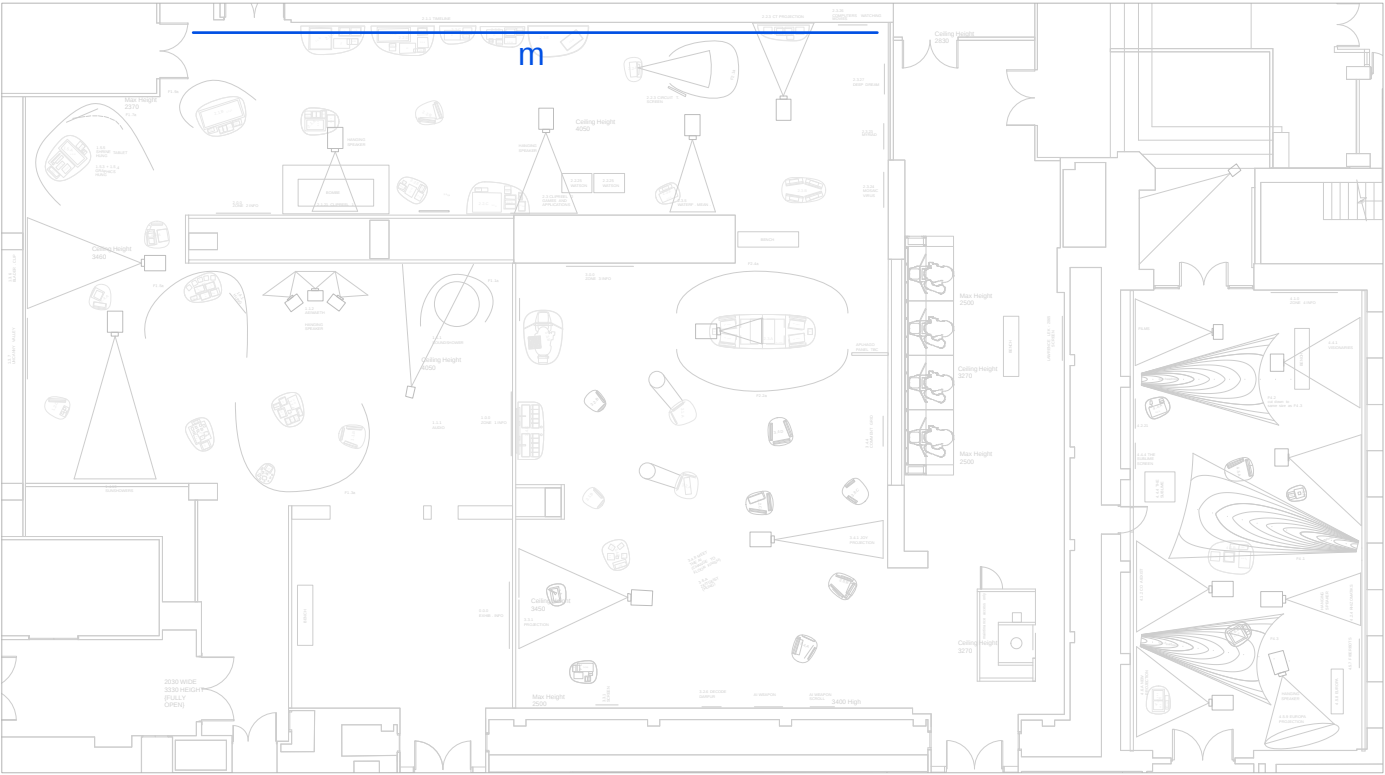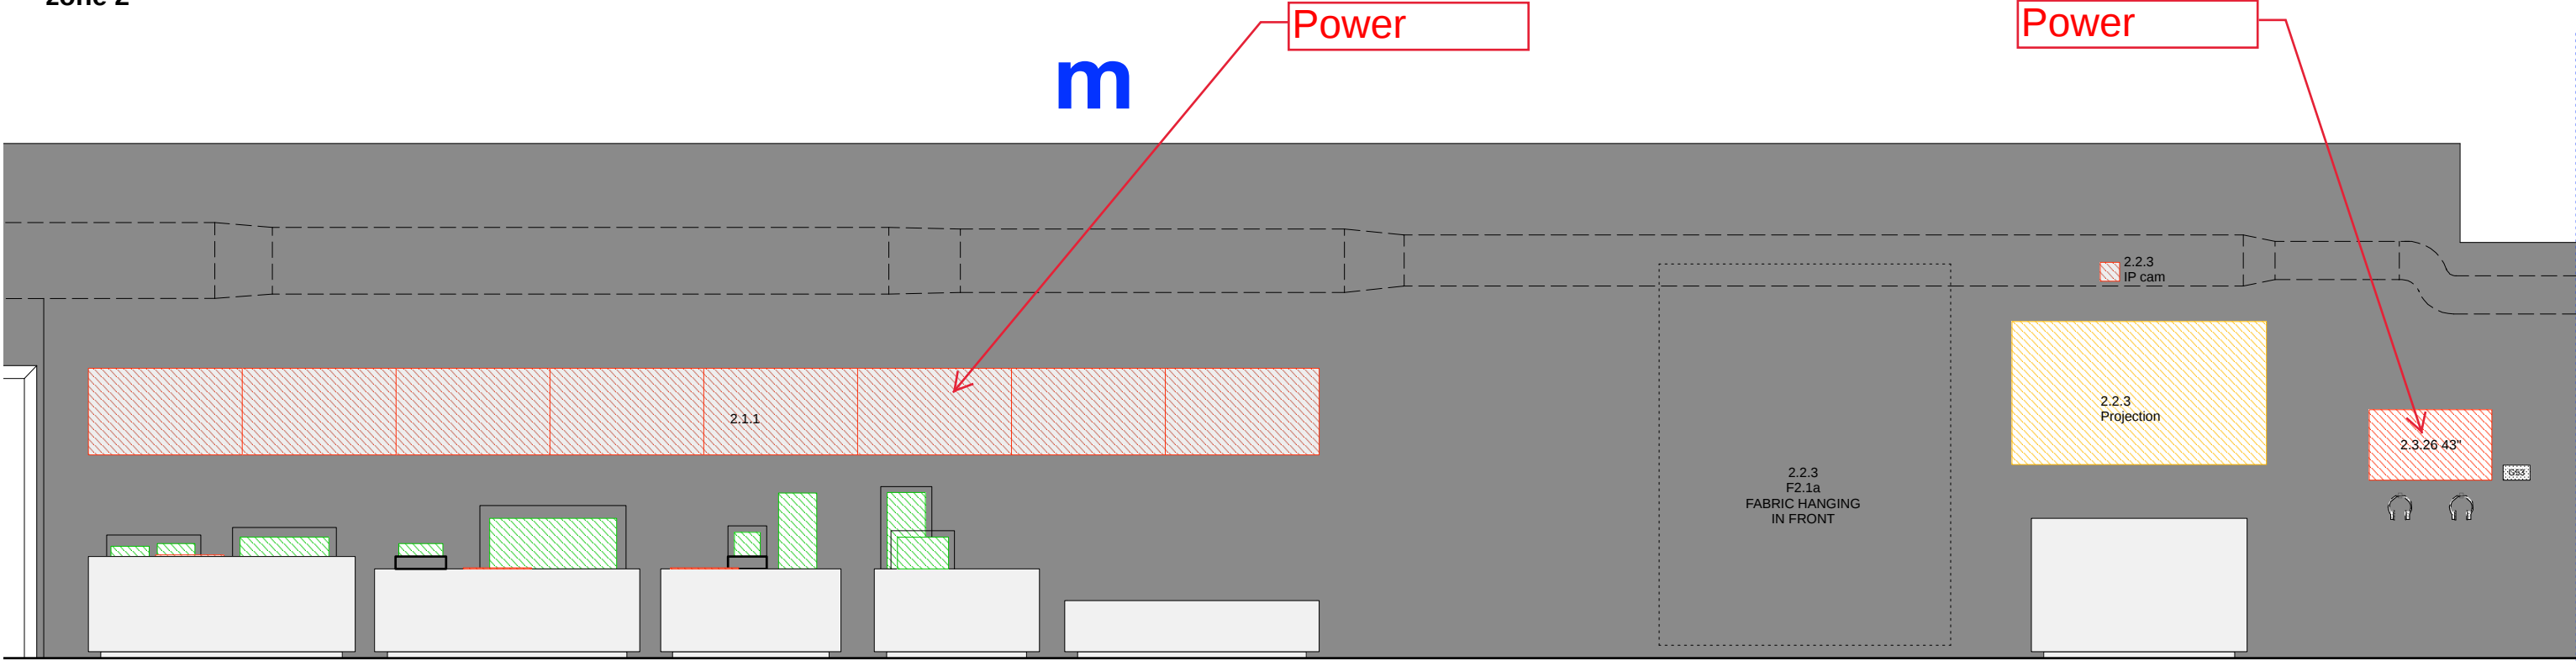

Wall Overview
1:250

revisions:
* - 10/01/20 design proposal

Content Key

- | | |
|--------|------------|
| Planar | Projection |
| Object | Caption |
| Screen | Audio |

AV cabling

no : 545 407

title: Elevation Schedule


job: Ai: more than human NML

scale : 1:200 @ A3



Tonkin Liu Ltd, 5 Wilmington Square, London WC1X 0ES | 020 7837 6255 | www.tonkinliu.co.uk

tonkin liu

zone 2

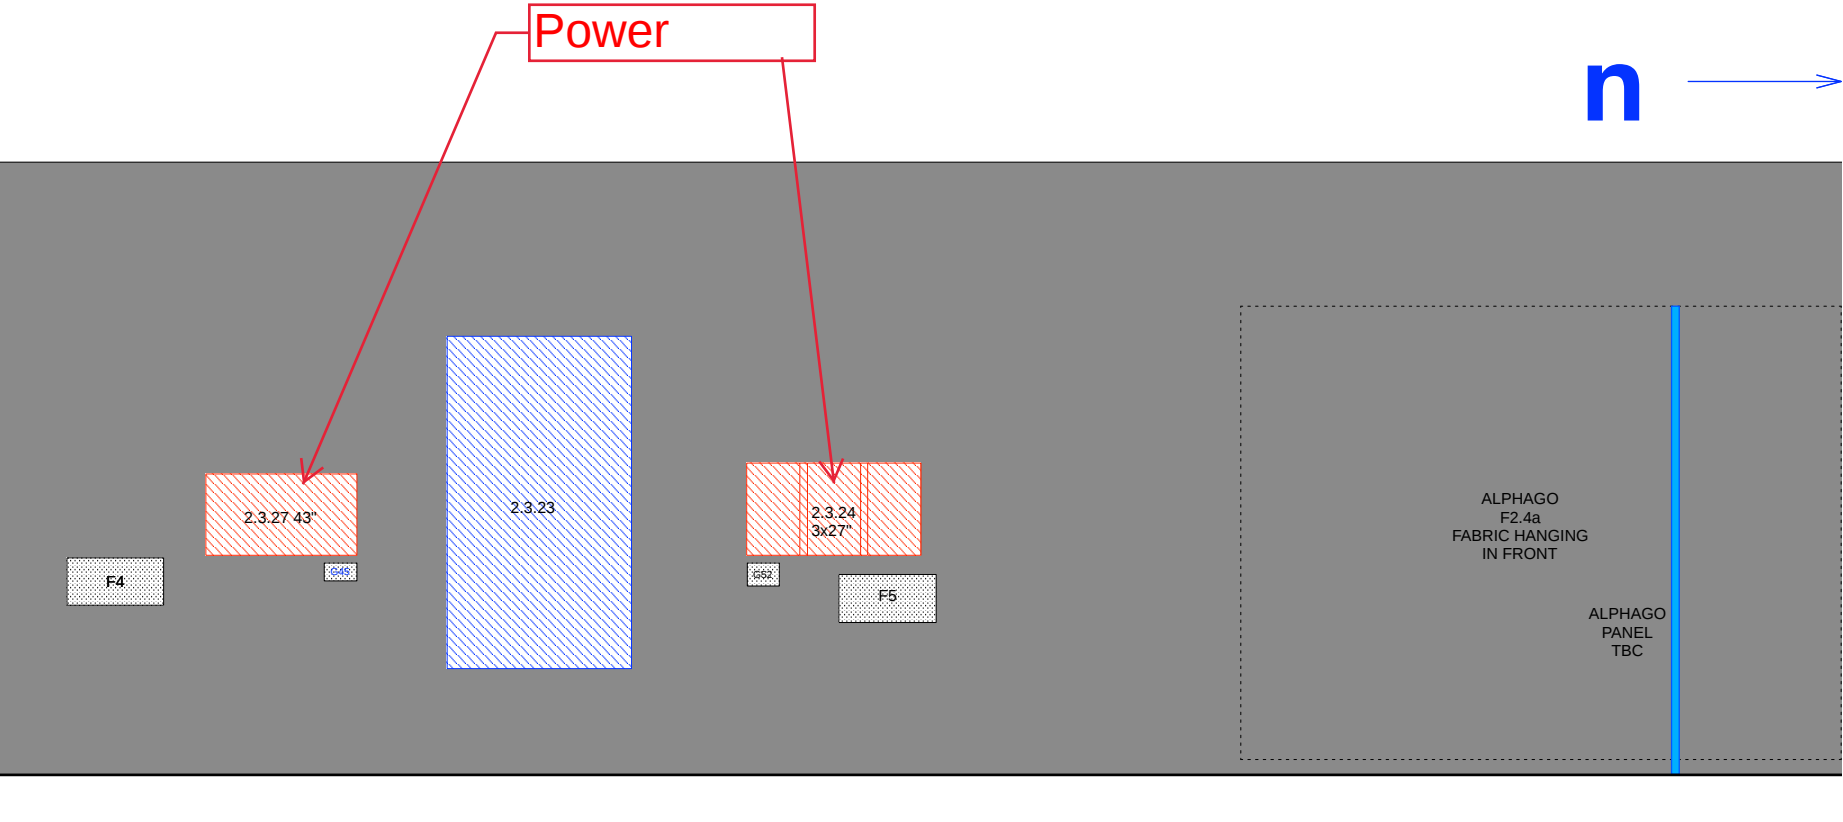

zone 3

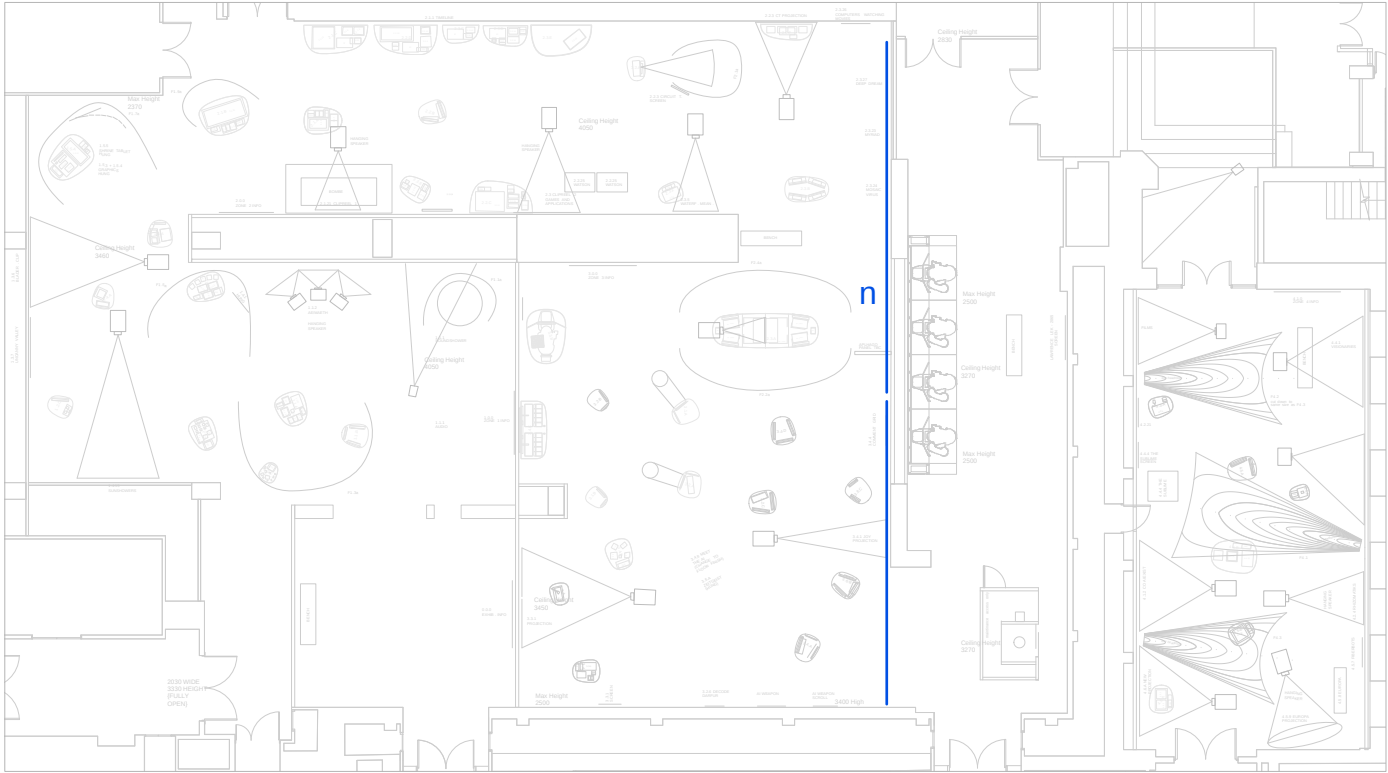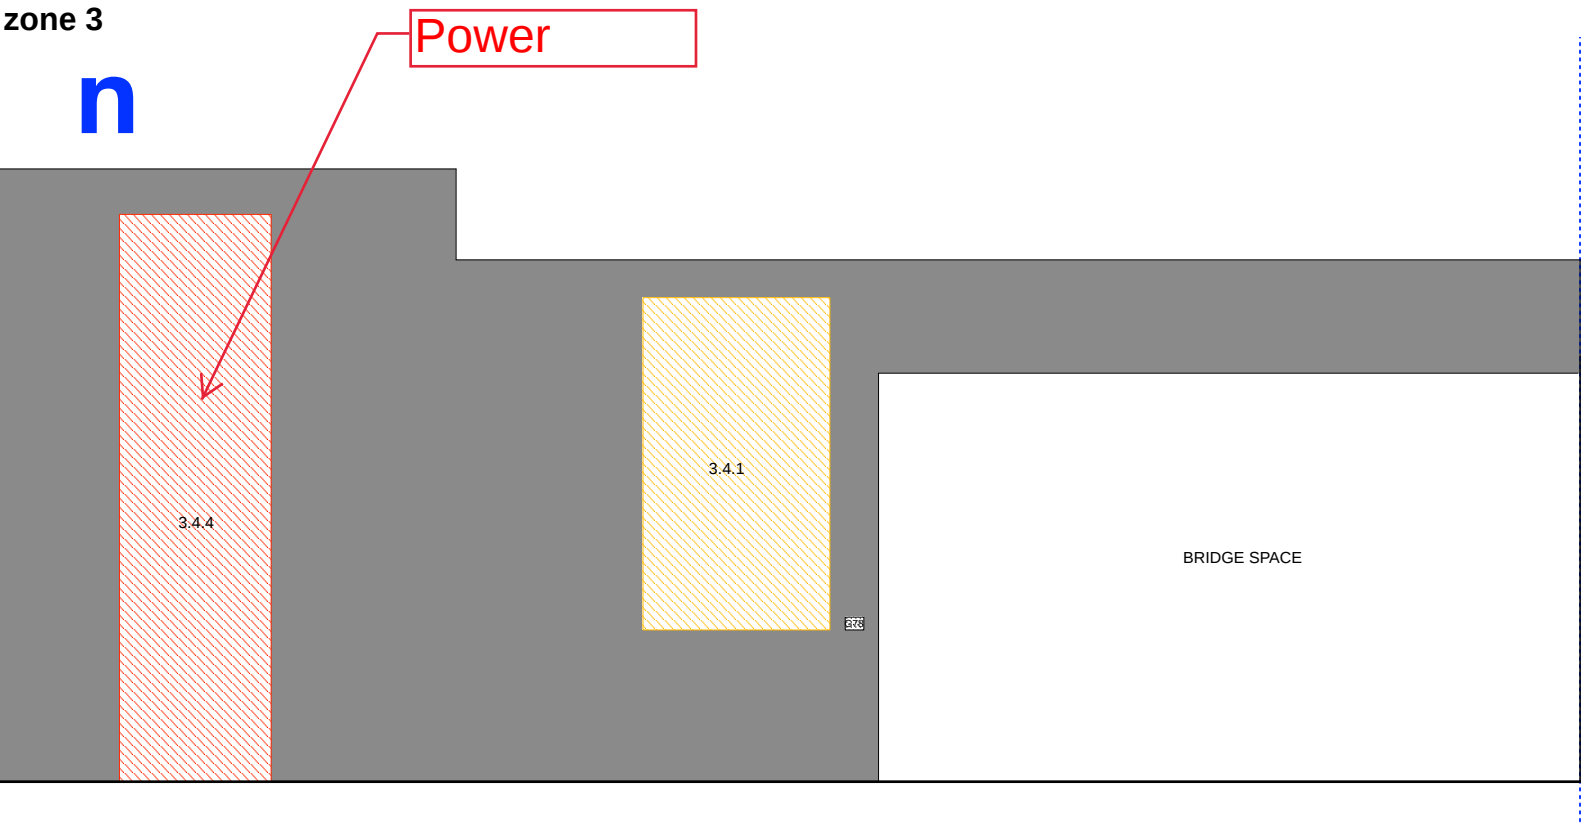

Wall Overview
1:250

revisions:
* - 10/01/20 design proposal

Content Key

- Planar
- Object
- Screen
- Projection
- Caption
- Audio

AV cabling

no : 545 408

title: Elevation Schedule


job: Ai: more than human NML

scale : 1:200 @ A3



Tonkin Liu Ltd, 5 Wilmington Square, London WC1X 0ES | 020 7837 6255 | www.tonkinliu.co.uk

tonkin liu

zone 3

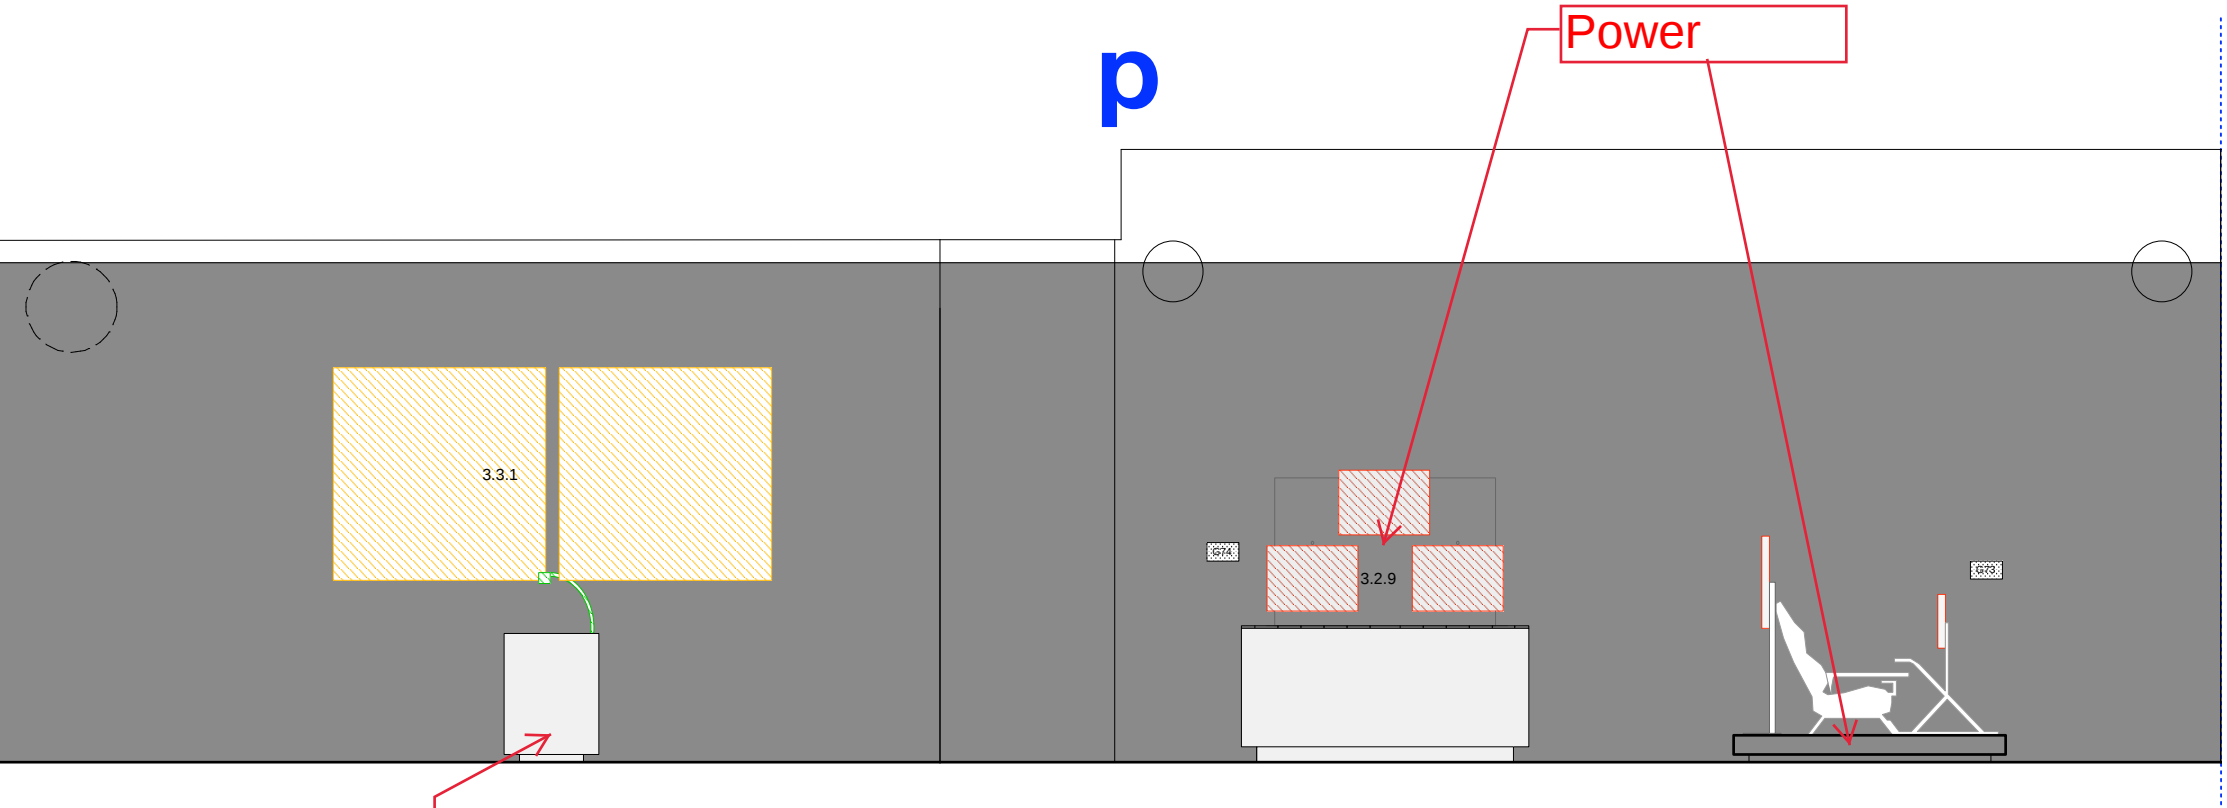

Power via
floor
protective
cover

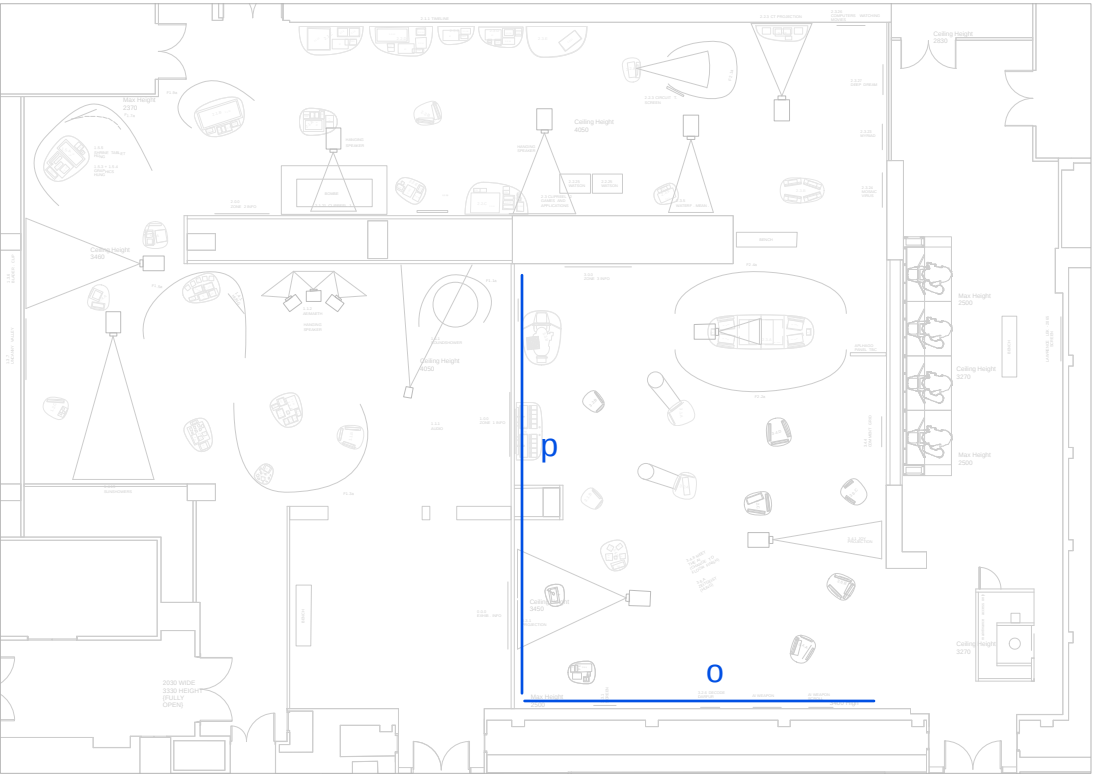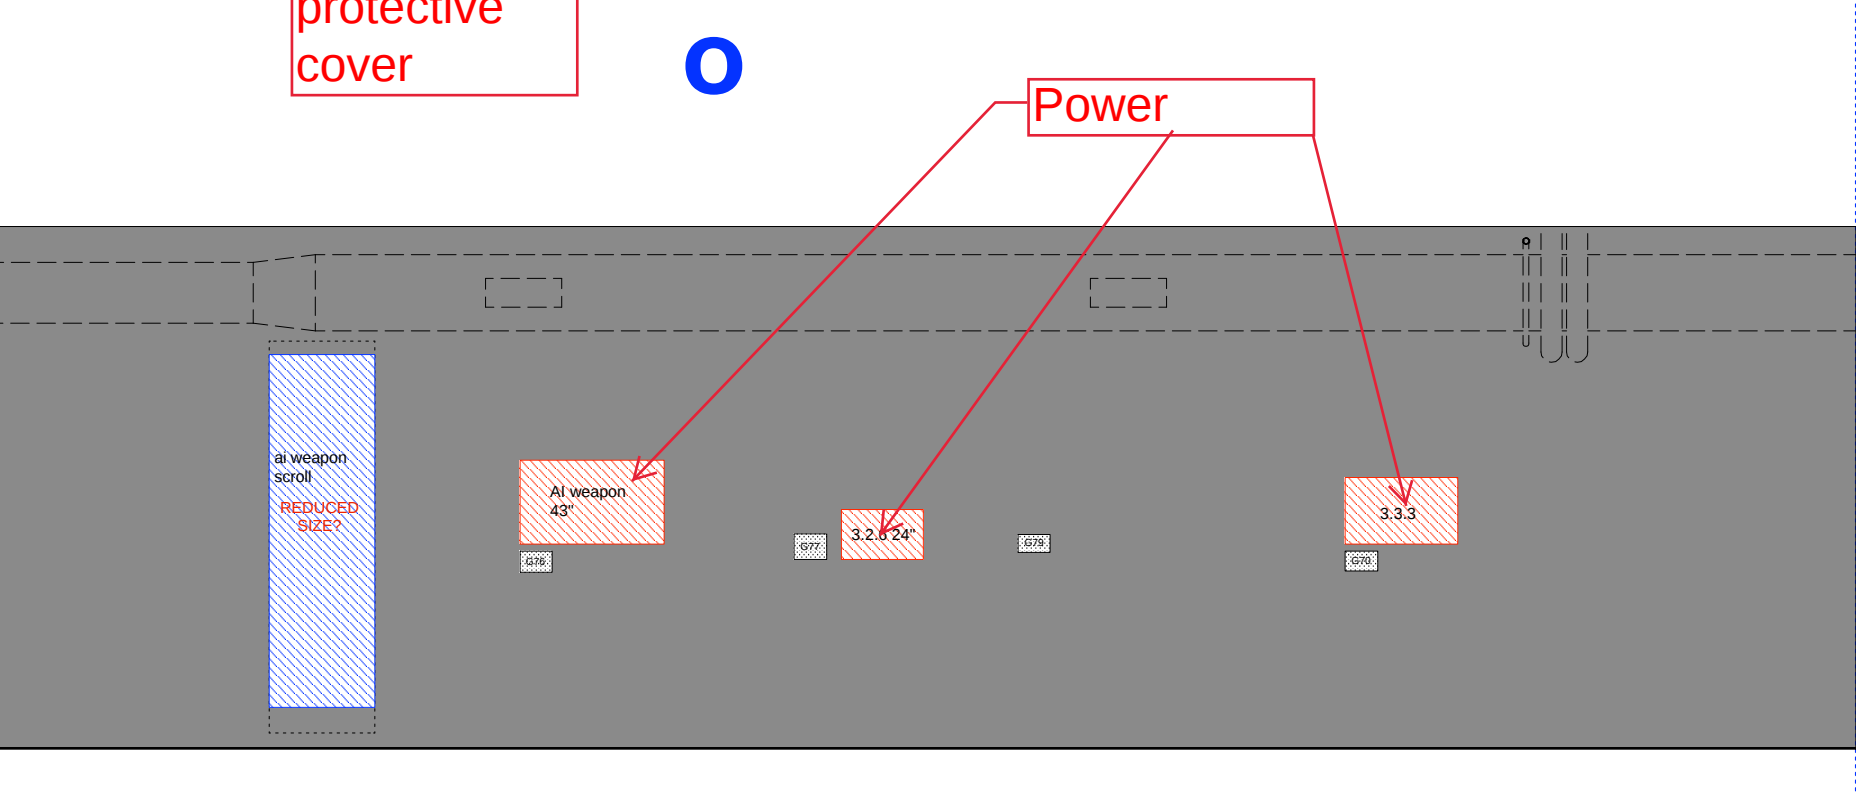

Wall Overview
1:250

revisions:
*- 10/01/20 design proposal

Content Key



- Planar
- Object
- Screen
- Projection
- Caption
- Audio

AV cabling

no : 545 409
title: Elevation Schedule
job: Ai: more than human NML
scale : 1:200 @ A3

Tonkin Liu Ltd, 5 Wilmington Square, London WC1X 0ES | 020 7837 6255 | www.tonkinliu.co.uk

tonkin liu

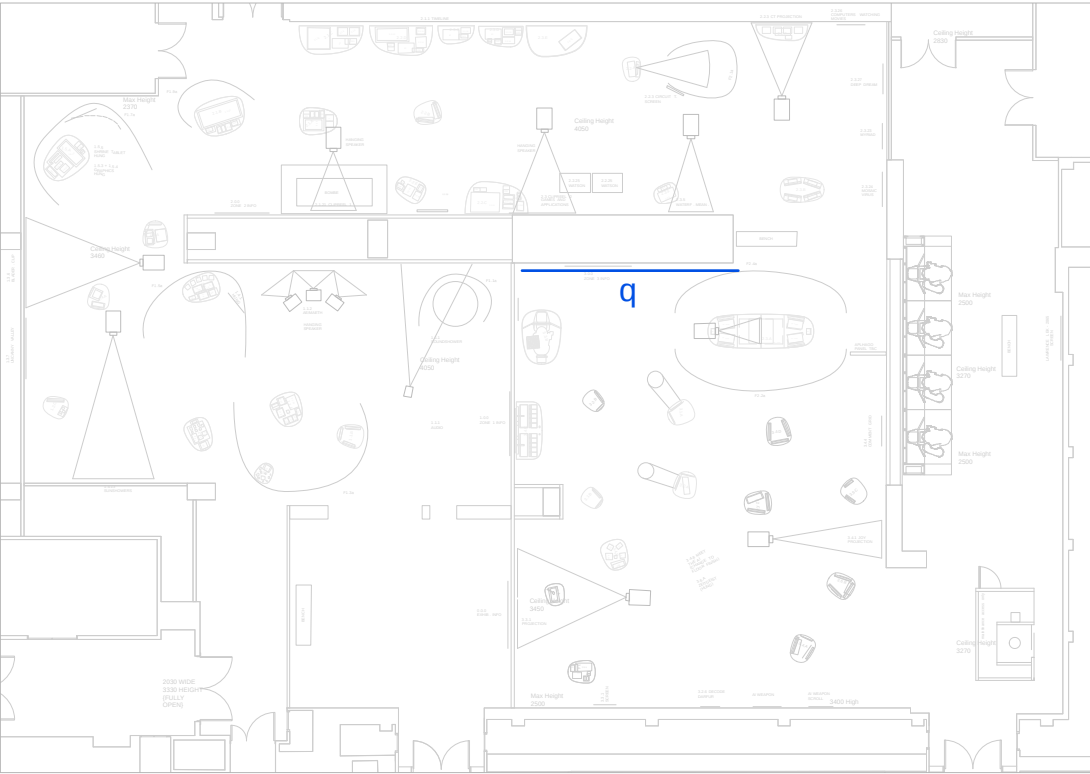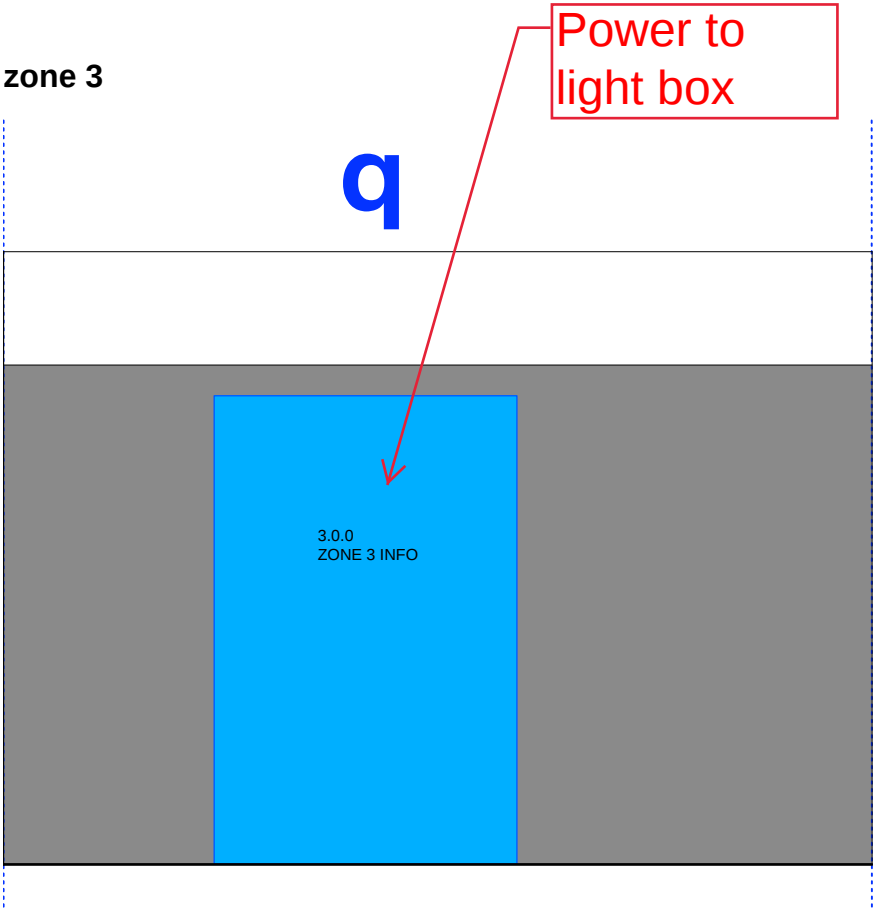

Wall Overview
1:250

revisions:
*- 10/01/20 design proposal

Content Key

- Planar
- Object
- Screen
- Projection
- Caption
- Audio




AV cabling

no : 545 410
title: Elevation Schedule
job: Ai: more than human NML
scale : 1:200 @ A3

Tonkin Liu Ltd, 5 Wilmington Square, London WC1X 0ES | 020 7837 6255 | www.tonkinliu.co.uk

tonkin liu

bridge space

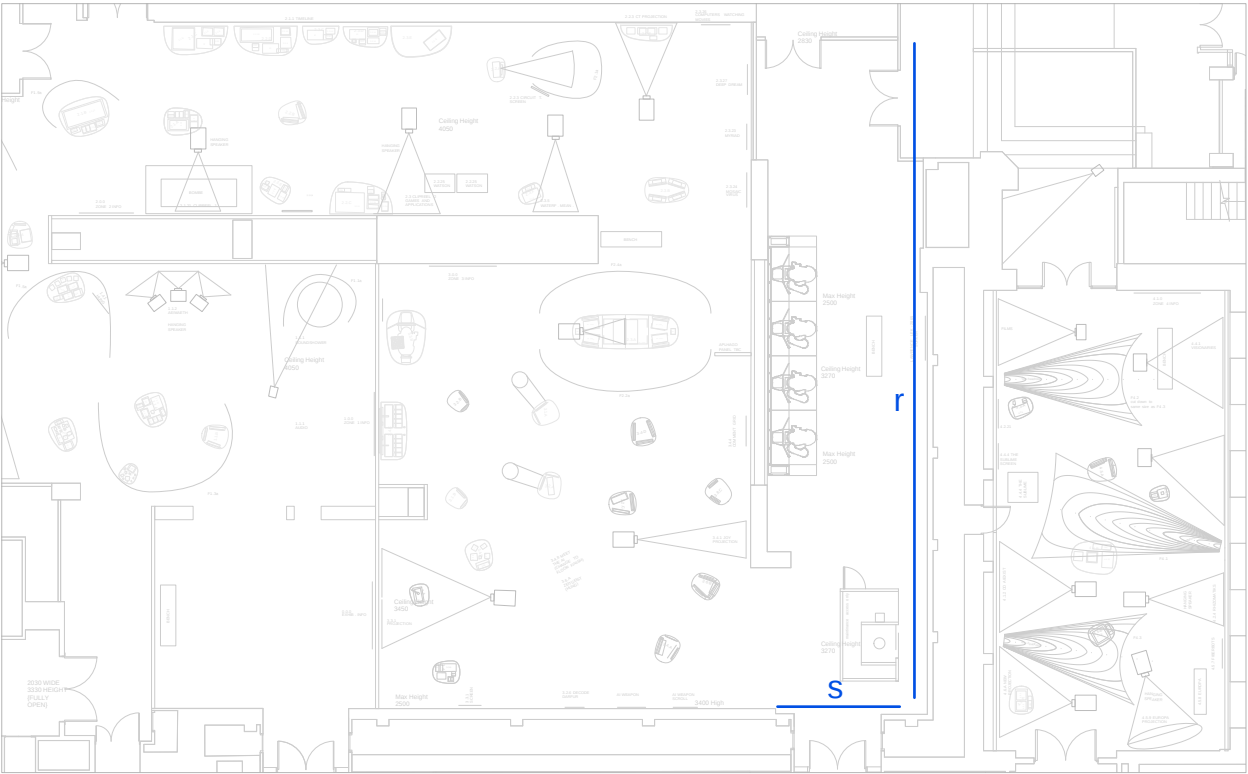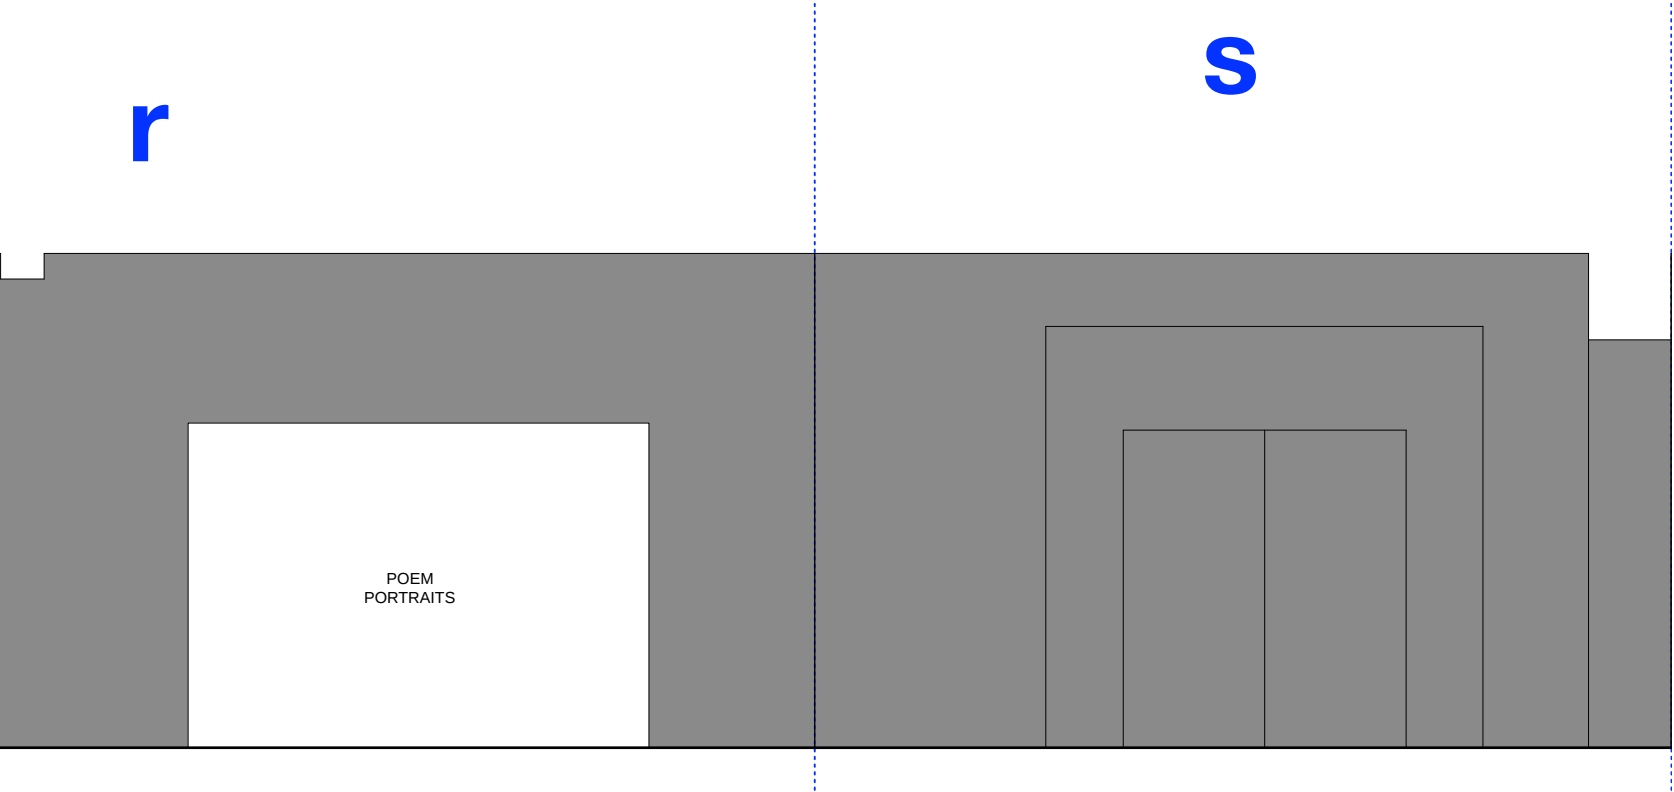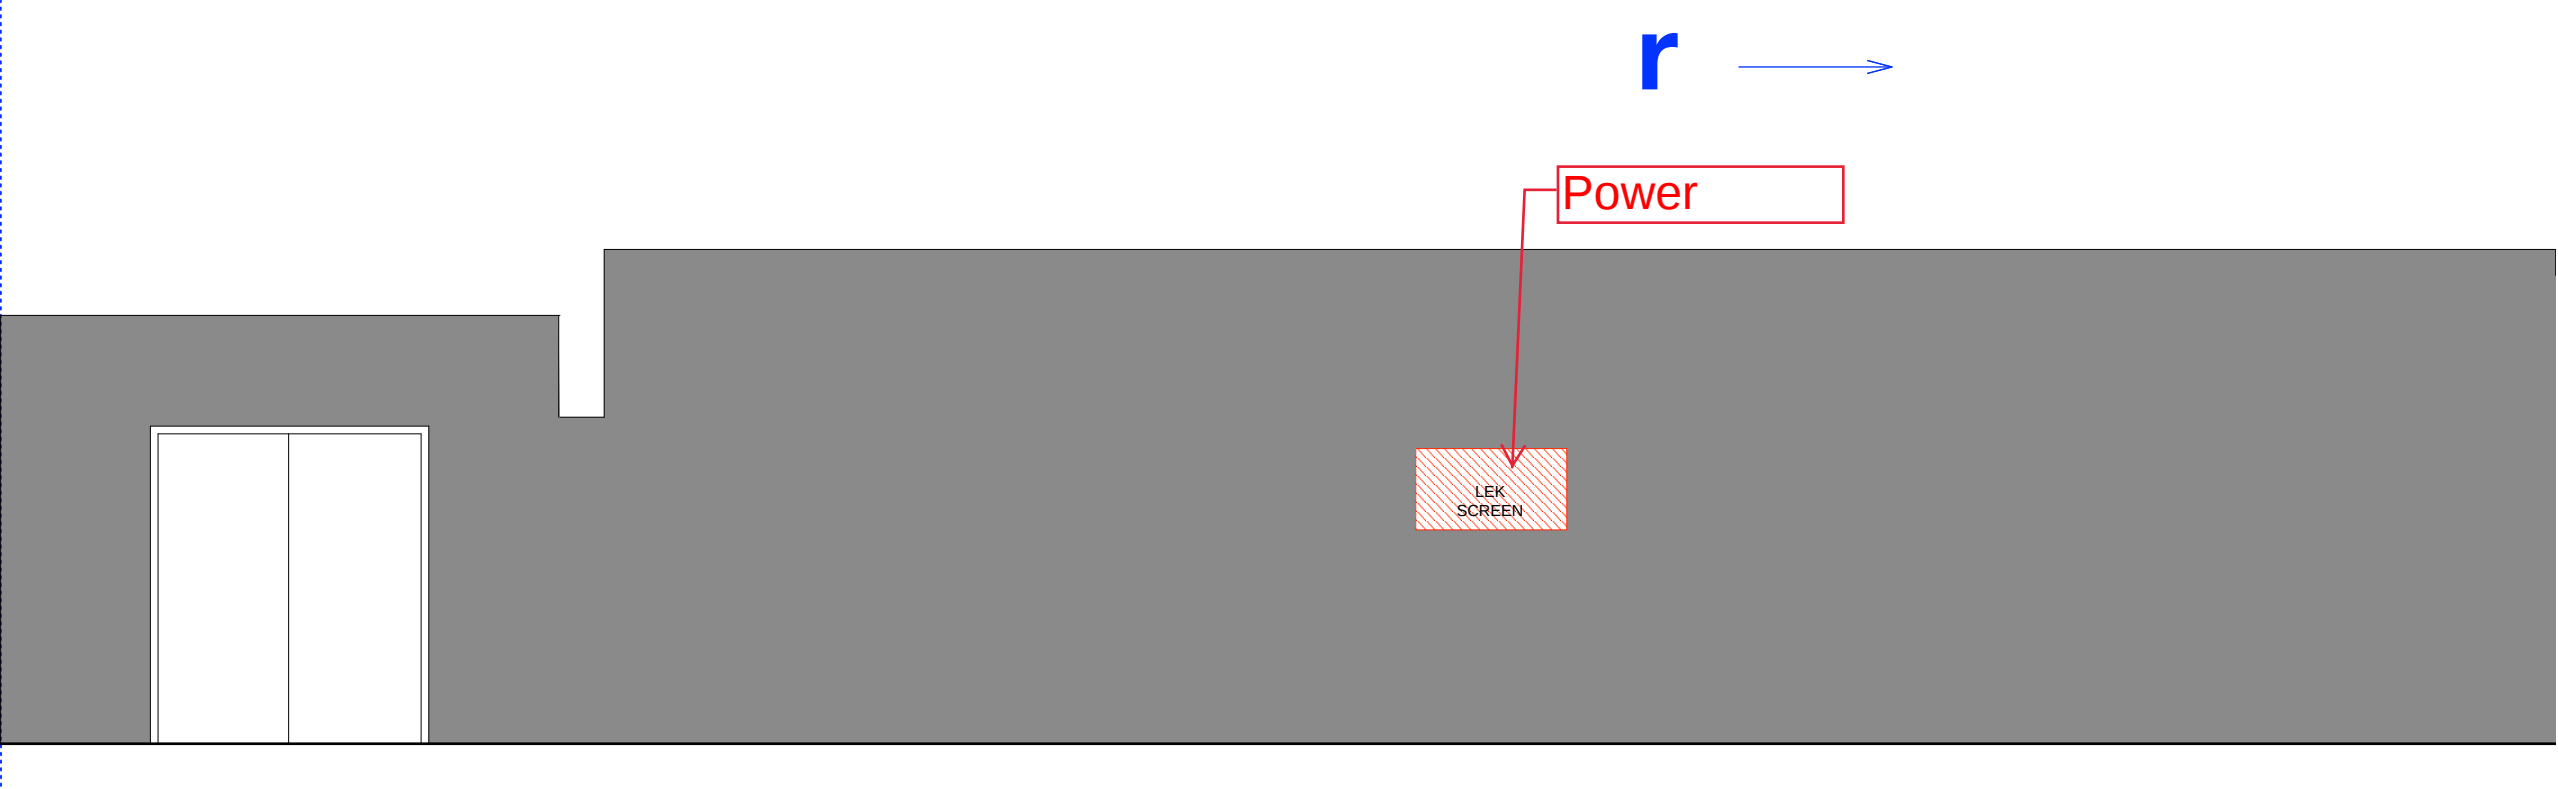

Wall Overview
1:250

revisions:
* - 10/01/20 design proposal

Content Key

- Planar
- Object
- Screen
- Projection
- Caption
- Audio




AV cabling

no : 545 411
title: Elevation Schedule
job: Ai: more than human NML
scale : 1:200 @ A3

Tonkin Liu Ltd, 5 Wilmington Square, London WC1X 0ES | 020 7837 6255 | www.tonkinliu.co.uk

tonkin liu

bridge space

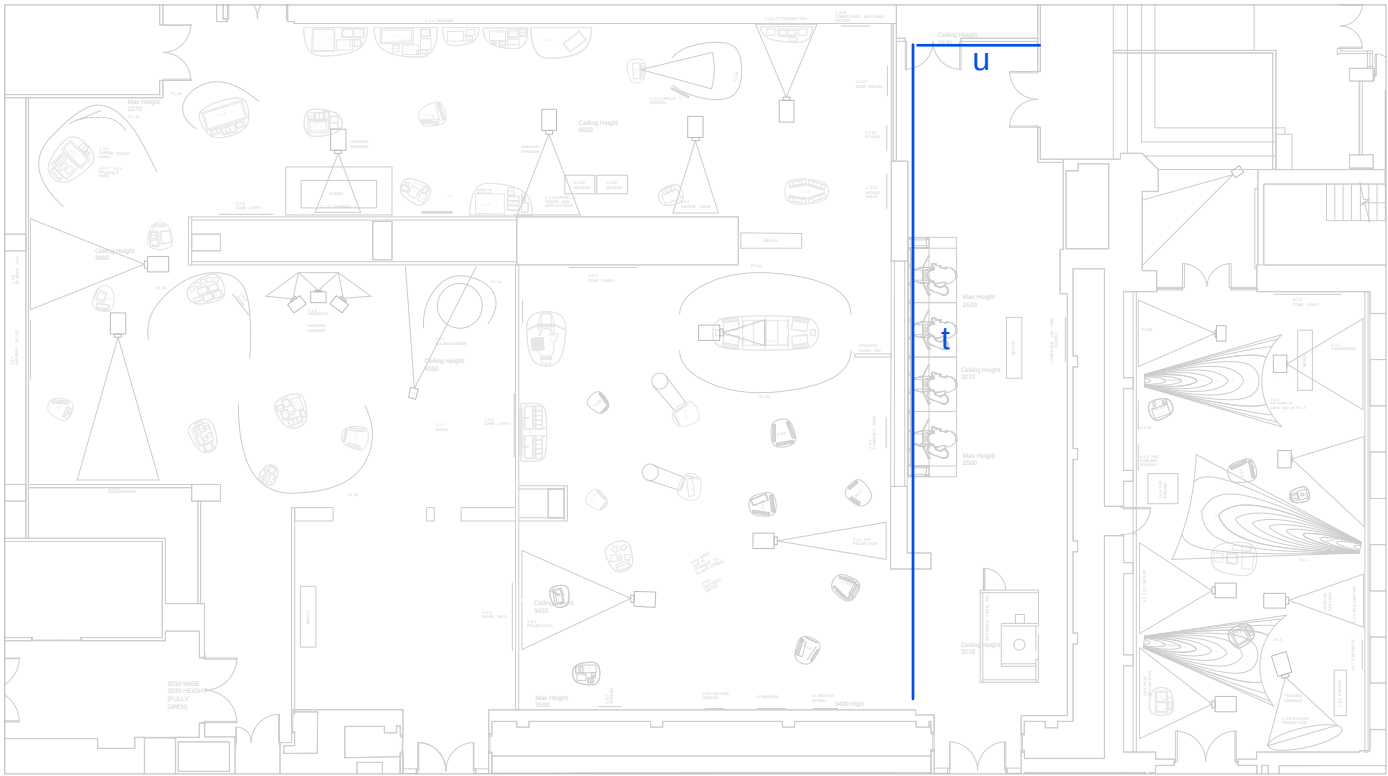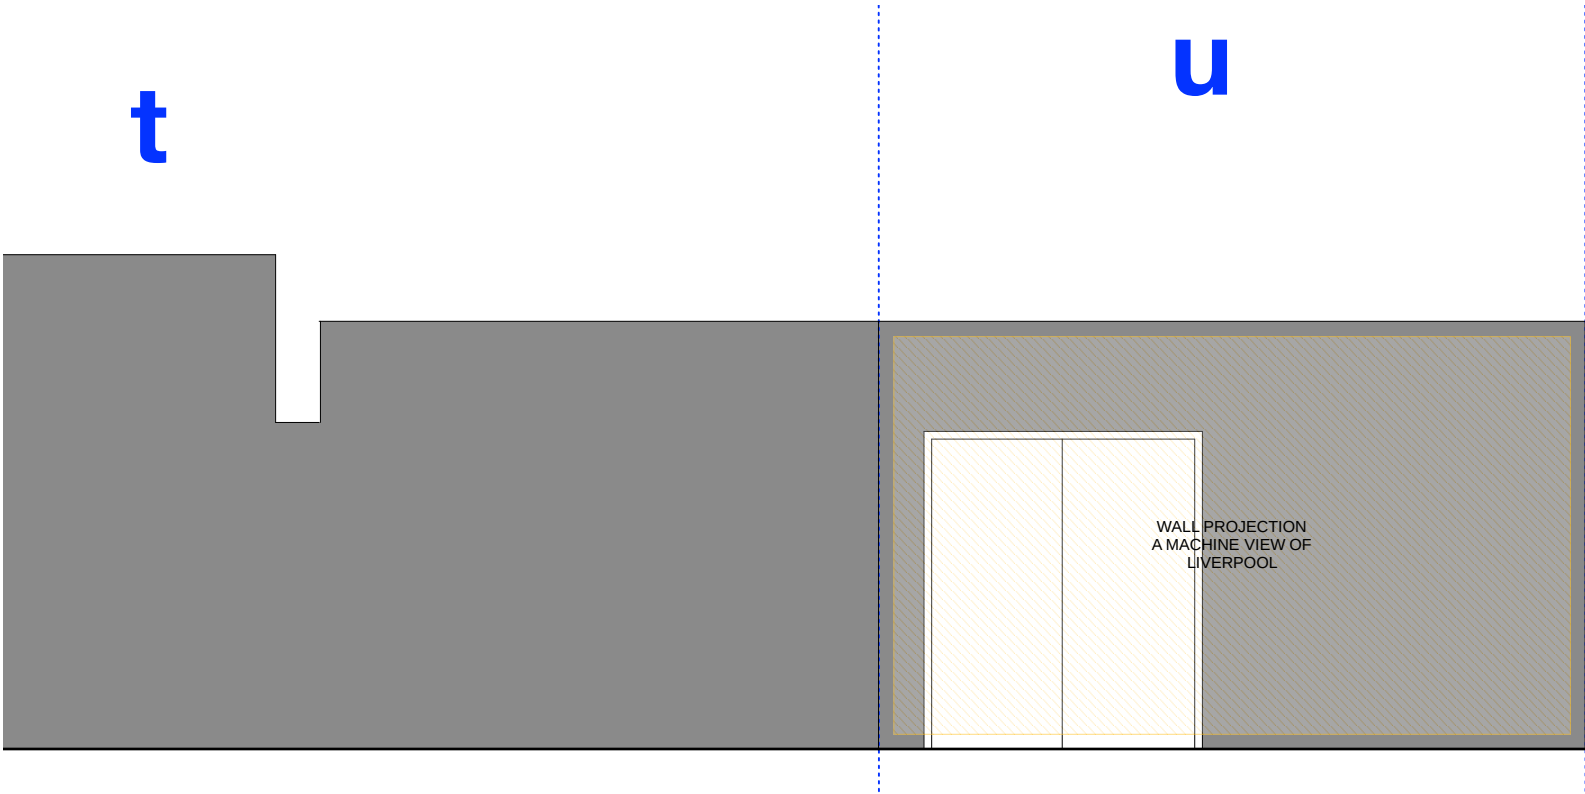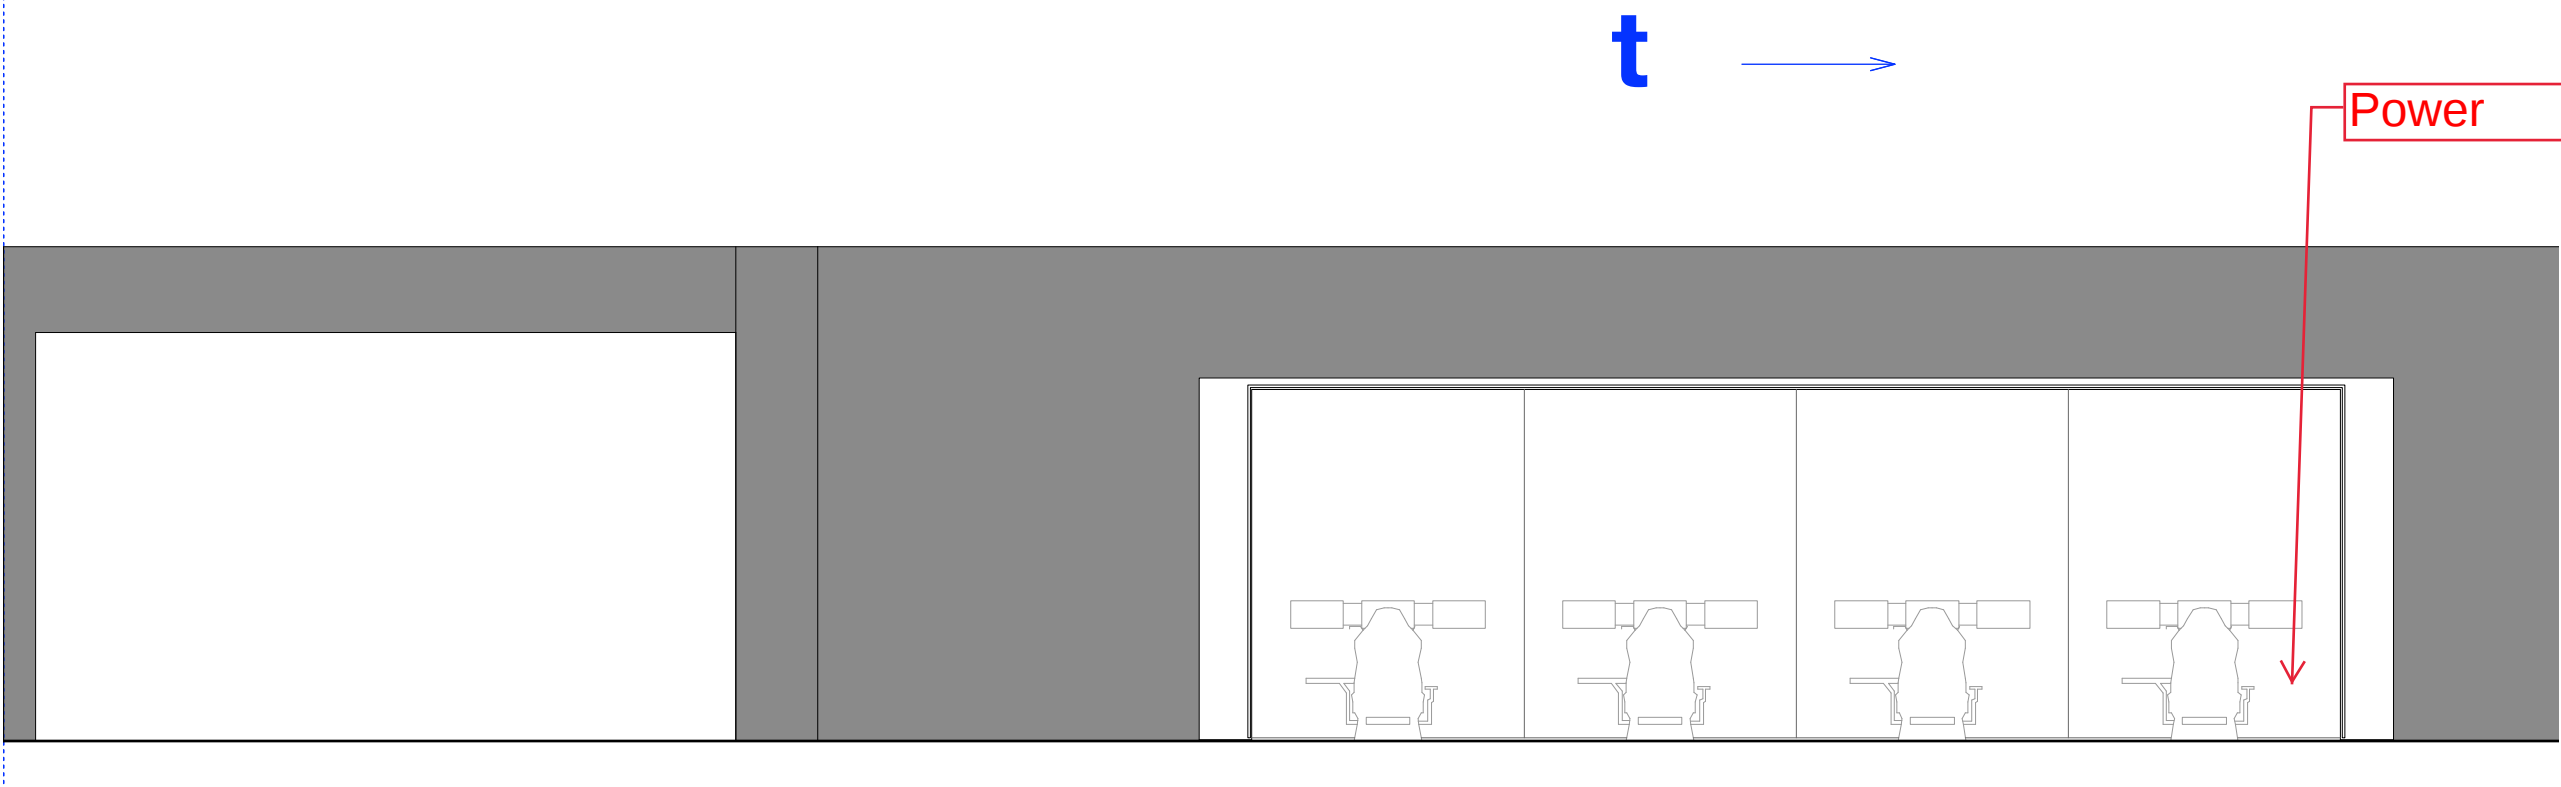

Wall Overview
1:250

revisions:
* - 10/01/20 design proposal

Content Key

- | | |
|--------|------------|
| Planar | Projection |
| Object | Caption |
| Screen | Audio |

AV cabling

no : 545 412

title: Elevation Schedule




job: Ai: more than human NML

scale : 1:200 @ A3


Tonkin Liu Ltd, 5 Wilmsington Square, London WC1X 0ES | 020 7837 6255 | www.tonkinliu.co.uk

tonkin liu

zone 4

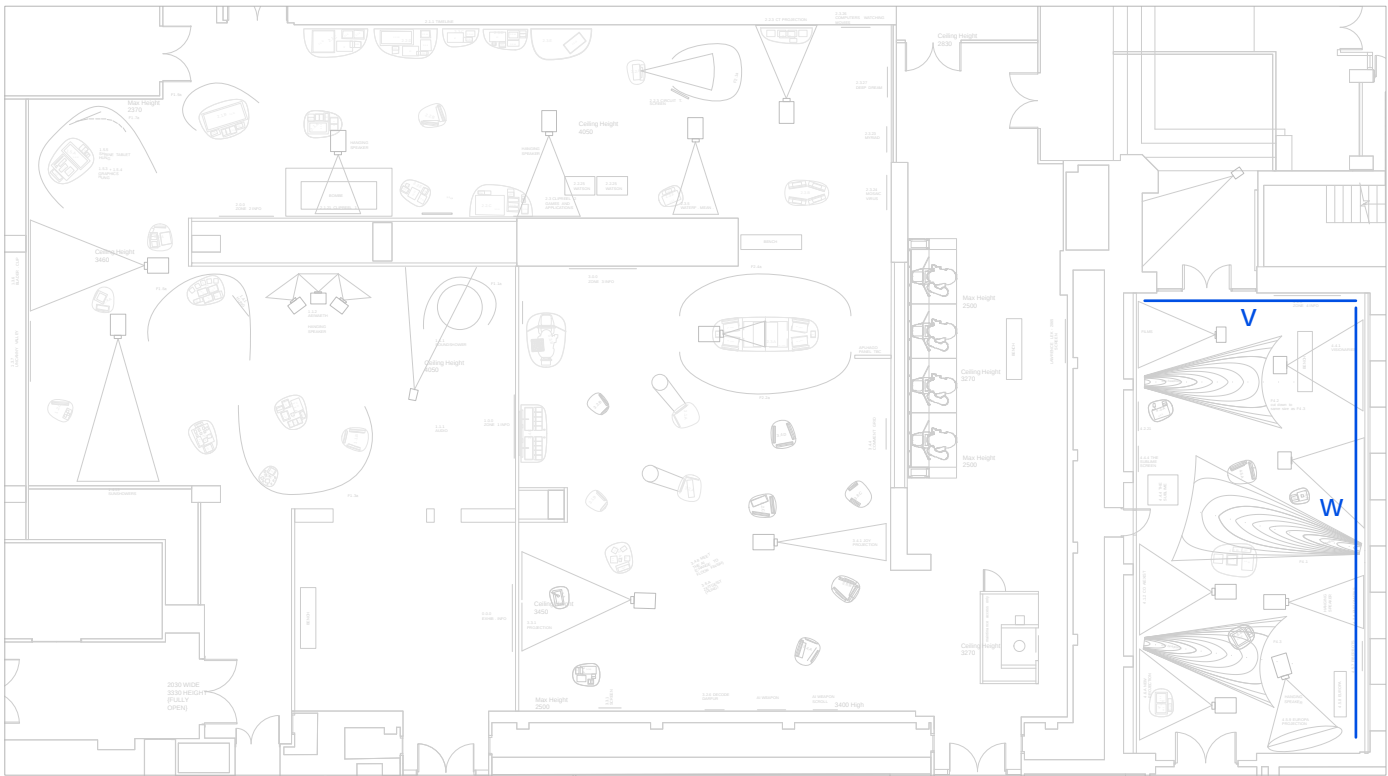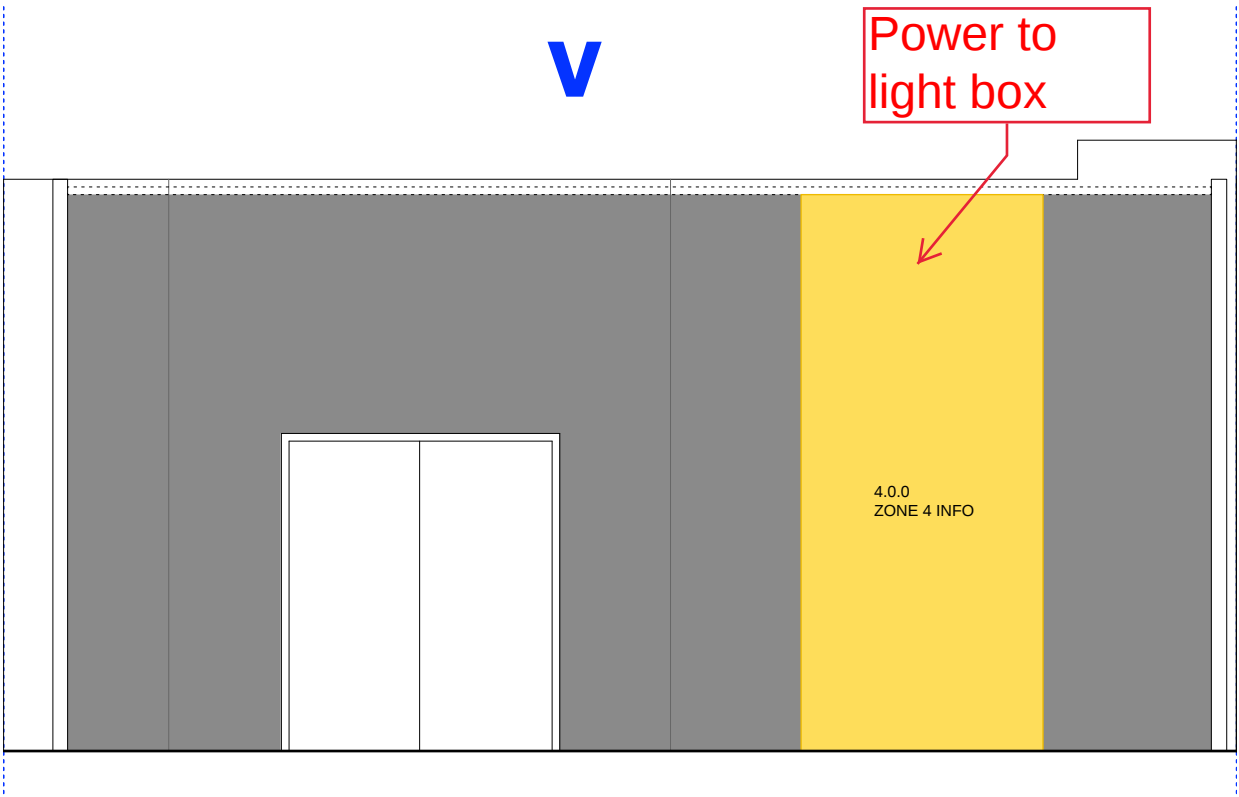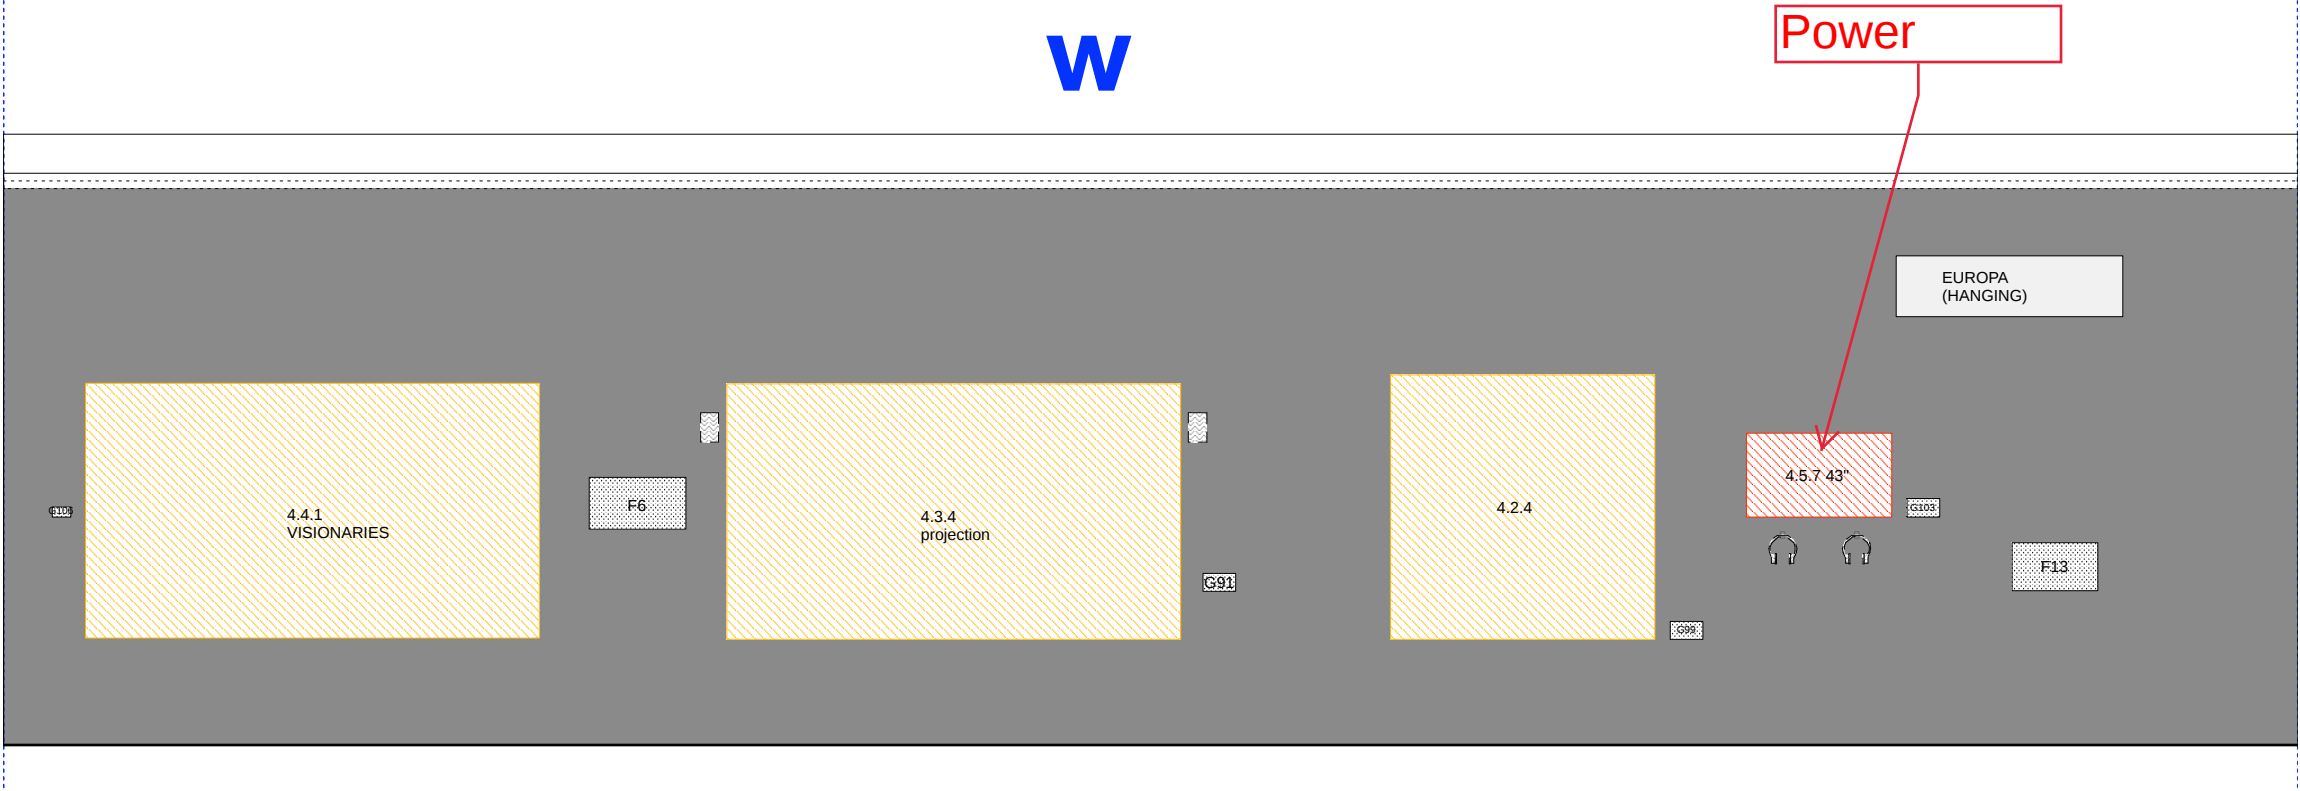

Wall Overview
1:250

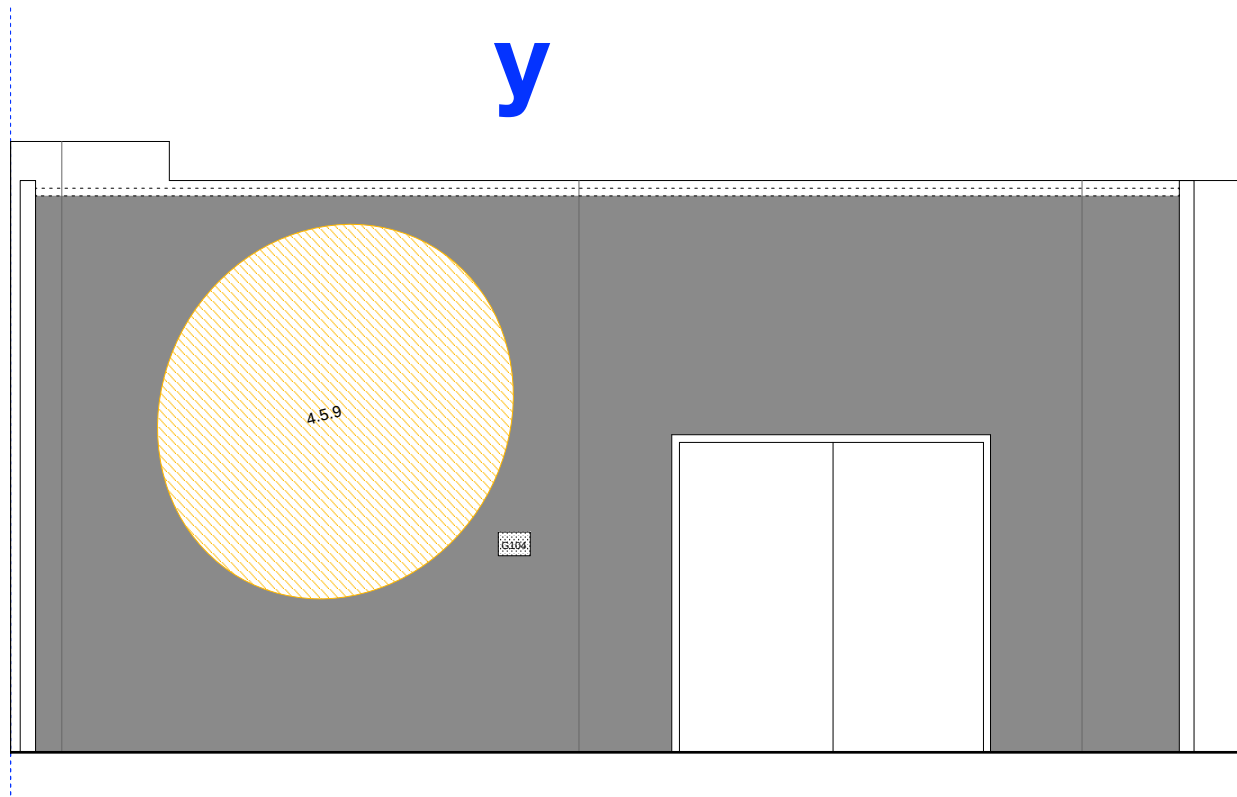

— AV cabling

tonkin liu