


Existing Layout First Floor  
Scale 1:100 @ A2

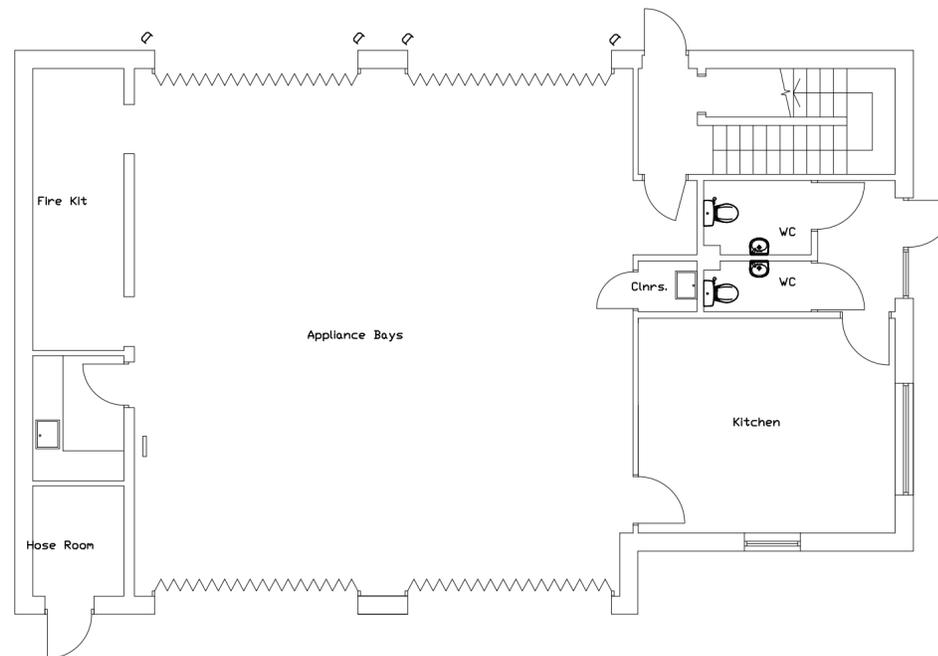

Existing Layout Ground Floor  
Scale 1:100 @ A2

**NOTES:**  
 1. DO NOT SCALE FROM DRAWING.  
 2. ALL DIMENSIONS TO BE CHECKED ON SITE PRIOR TO COMMENCEMENT OF WORKS.  
 3. THIS DRAWING IS COPYRIGHT TO LEICESTERSHIRE FIRE AND RESCUE.  
 4. PERSONNEL SHOULD NOTE RELEVANT ITEMS REGARDING THE CONDITION OF THE EXISTING STRUCTURE CONTAINED WITHIN THE HEALTH & SAFETY FILE SHOULD THIS BE AVAILABLE



?	
REVISIONS	

<b>LEICESTERSHIRE</b> FIRE and RESCUE SERVICE		Estates Department Leicestershire Fire and Rescue Headquarters 12 Geoff Monk Way Birstall Leicester LE4 3BU
PROJECT NUMBER		
PROJECT TITLE	Lutterworth Fire & Rescue Station	

TITLE  
 Extension Project  
 Existing Layout

DRAWING No	REV	SCALE
DC/P/LUT/2017/110		1:100 @ A2
DRAWN BY	DATE	
DC	10/12/2017	
CHECKED BY	SIZE/PLOT	
UERN	A2	
ACAD FILE	UERN	