


SUGGESTED TEMPORARY WORKS PLAN

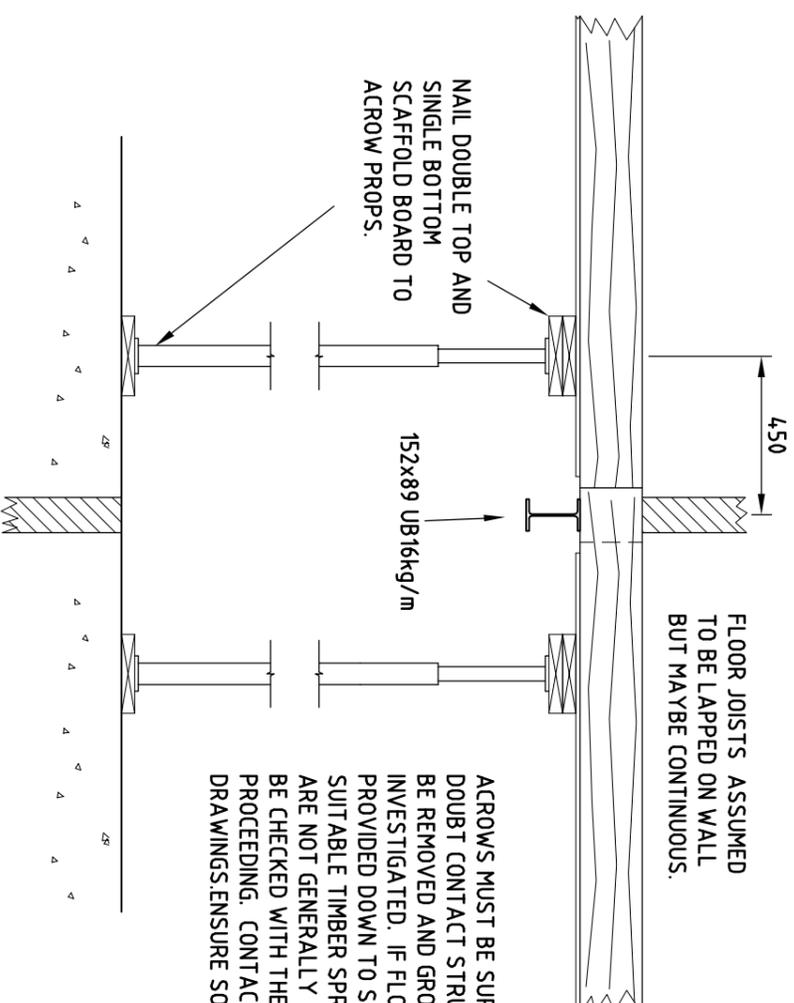

ACROWS MUST BE SUPPORTED FROM SOLID GROUND IF IN DOUBT CONTACT STRUCTURAL ENGINEER. FINISHES MUST BE REMOVED AND GROUND FLOOR STRUCTURE INVESTIGATED. IF FLOOR IS SUSPENDED ACROWS TO BE PROVIDED DOWN TO SOLID GROUND AND FIXED TO SUITABLE TIMBER SPREADERS. BEAM & BLOCK FLOORS ARE NOT GENERALLY ADEQUATE SUPPORT AND SHOULD BE CHECKED WITH THE STRUCTURAL ENGINEER BEFORE PROCEEDING. CONTACT ENGINEER IF DIFFERENT TO THE DRAWINGS. ENSURE SOLID GROUND FLOOR.

FLOOR JOISTS ASSUMED TO BE LAPPED ON WALL BUT MAYBE CONTINUOUS.

GENERAL NOTES:

- * ALL SETTING OUT TO BE TO CLIENT/CONTRACTORS DIMENSIONS.
- * ALL MORTAR TO BE DESIGNATION (ii) TO BSS628 UNLESS NOTED OTHERWISE.
- * ALL STEELWORK TO BE ERRECTED AND FABRICATED IN ACCORDANCE WITH NSS 'BLACK BOOK'.
- * ALL STEELWORK TO BE GRADE S355 TO BS EN 10025 UNLESS NOTED OTHERWISE.
- * ALL STEEL WORK TO BE FIRE PROTECTED IN ACCORDANCE WITH LOCAL AUTHORITY BUILDING INSPECTORS INSTRUCTIONS.
- * THE POSITION OF JOISTS ARE SHOWN APPROXIMATELY. JOISTS ARE LAPPED OVER SUPPORTING WALLS AND NEW BEAMS. IF IN DOUBT CONTACT ENGINEER.
- * AS THIS IS A STRUCTURAL ALTERATION THESE WORKS REQUIRE COMPLIANCE WITH THE BUILDING REGULATION NOT ORGANISED OR APPLIED FOR BY MPSE LTD.
- * ALL STRUCTURE TO BE DESIGNED / COMPLY WITH ALL RELEVANT TECHNICAL DOCUMENTS, BRITISH STANDARDS AND BUILDING REGULATIONS

* CDM (Construction Design and Management) 2015 APPLIES. WE ARE NOT THE PRINCIPAL DESIGNER, CONTACT MPSE LTD FOR A FEE QUOTATION SHOULD YOU WISH US TO PROVIDE THIS SERVICE.
 CLIENTS & CONTRACTORS HAVE DUTIES OUTLINED WITHIN THE CDM REGULATIONS. PLEASE REFER TO THE CITB WEBSITE FOR FURTHER GUIDANCE <http://www.citb.co.uk/>

REV	DATE	DESCRIPTION	BY
JOB			
UNIT 33			
GARDEN VILLAGE HOUSES			
MARJONS, PLYMOUTH			
DETAIL			
LOAD BEARING WALL REMOVAL			
SUGGESTED TEMPORARY WORKS			
PLAN AND SECTION			
CLIENT	[REDACTED]		DRAWN BY
			DJP
SCALE	DATE		
1:10 & 1:50 @ A3	22 MAY 2019		
DRAWING No.	11760/02	P1	CHECKED BY

Maurice Parker
 Structural Engineers Ltd

Meadow View
 Brixton Torr
 Plymouth, PL8 2BB
 Telephone: (01752) 880316
 E-mail: office@mpse.biz



DRAWING TO BE READ WITH
 MPSE DRAWING 11760/01

SUGGESTED TEMPORARY WORKS

SECTION B-B

(SCALE 1:20)

THIS DRAWING IS COPYRIGHT. CONTRACTORS MUST CHECK ALL DIMENSIONS ON SITE. ONLY ENGINEER DIMENSIONS ARE TO BE WORKED FROM. DISCREPANCIES MUST BE REPORTED IMMEDIATELY TO THE ENGINEER BEFORE PROCEEDING.