



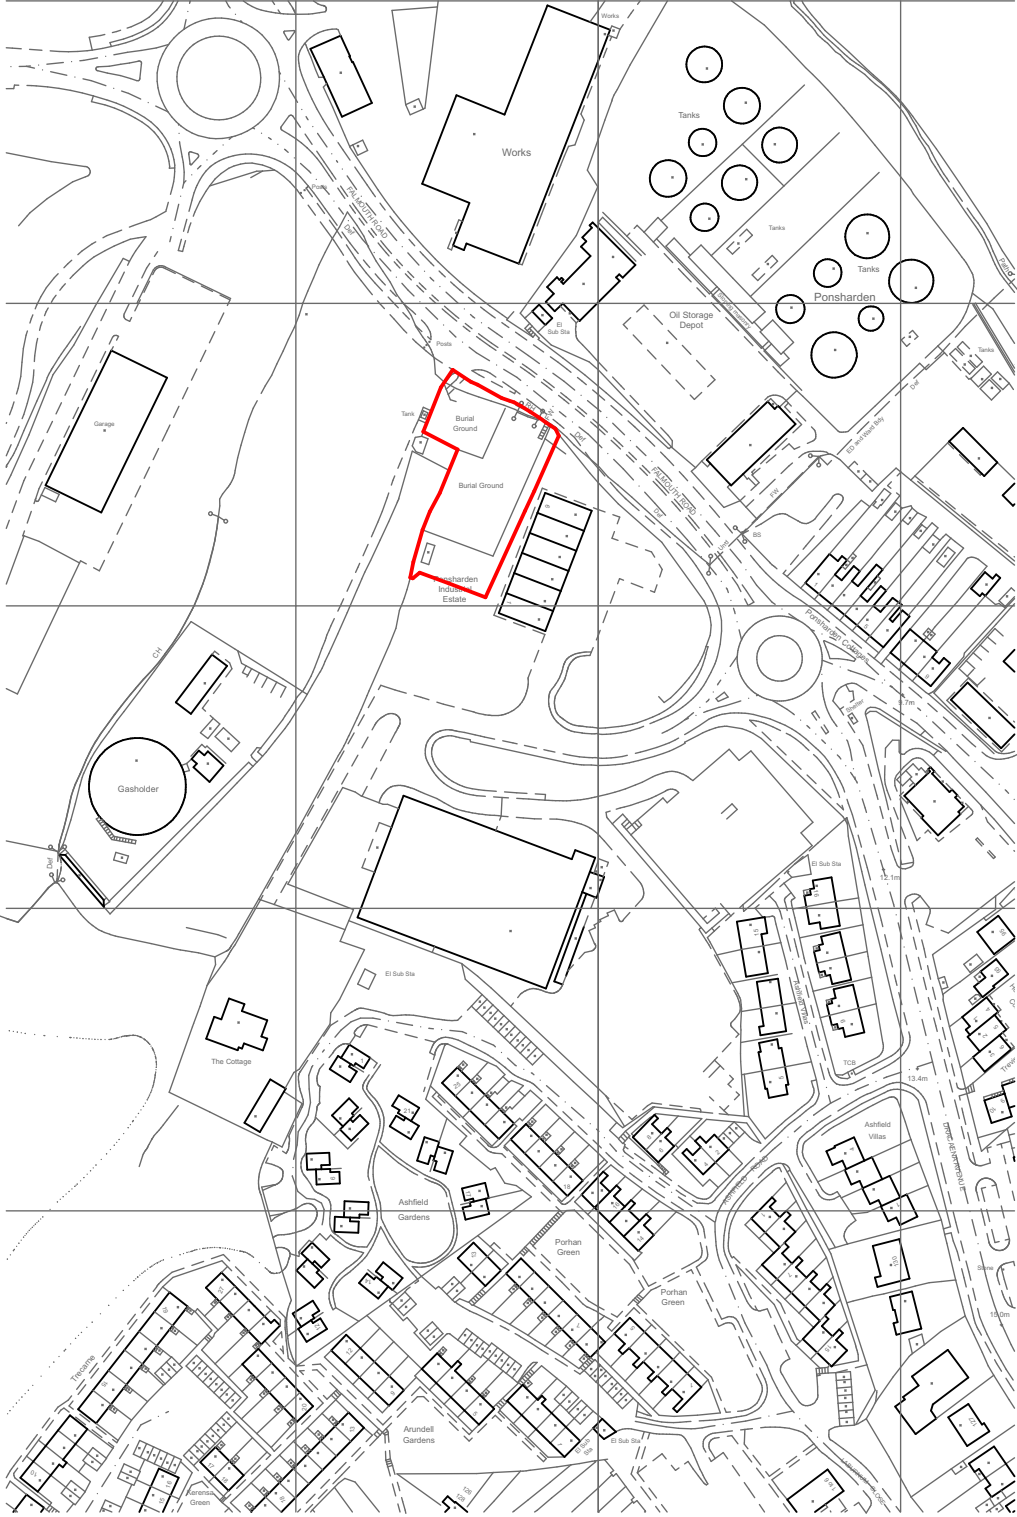


Location Plan

1:2500

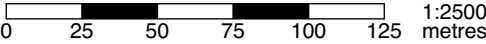

Block Plan

1:500

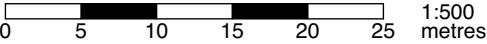

Prefer larger scale drawings.
Prefer figured dimensions to scaled dimensions. Check all relevant dimensions, lines and levels on site before proceeding with the work. Take site dimensions for fabrication of joinery and other fittings. Refer all discrepancies to the architect for his/her decision before putting work in hand.
Copyright in this drawing and in the work executed from it remains the property of the architect.



Certificate No FS 21557

Revisions:
A 15.02.21 Issue for Tender
By: RG
Project Leader RG
Designer RG
Assistant KJ

Client
Falmouth Town Council
Job Title
Heritage Restoration of
Falmouth's Ponsharden
Cemeteries
TENDER

Drawing Title
Location Plan
Block Plan
Scale
As stated @ A3
Date
10.01.20
Drawn
RG
J20-077
1000A

pdpgreen Consulting Ltd.
Calenick House
Truro Technology Park
Heron Way, Newham
Truro, Cornwall
TR1 2XN
Tel: 01872 265400. Fax: 01872 276356
Email: reception@pdpgreen.co.uk