

SHOWCASE LAYOUT

SC Type 1 - Showcase Integrated in to Corridor Structure, Side access, integrated Fibre Optic Lighting, Abloy Locks.

SC Type 2 - Showcase Integrated in to Corridor Structure, Front access, integrated Fibre Optic Lighting, Abloy Locks.

SC Type 3 - Freestanding Showcase with Acrylic hoods, integrated Fibre Optic Lighting, Abloy Locks.

SC Type 4 - Showcase Integrated in to Corridor Structure, Front access, Double sided (views from interior and exterior face of corridor), allowance for vinyl masking to one face of viewable area, integrated Fibre Optic Lighting, Abloy Locks.

ALL INTEGRATED CASES REQUIRE VENTILATION TO TOP.

SC 2.2-1 Graves Registration Unit Refer to drawing 4100, 4101
Type 1 Integrated in to corridor structure with rear access.
2000 x 1200 x 600 mm,
Allowance for object mounts.

SC 2.2-2 IWGC
Type 2 Integrated in to corridor structure with front access.
1460 x 825 x 600 mm,
Allowance for object mounts.

SC 2.2-3 Unknown Warrior Refer to drawing 4102
Type 2 Integrated in to corridor structure with front access.
1460 x 825 x 550 mm,
Allowance for object mounts.

SC 3.1 Wartime Grief
Type 3 Table height freestanding display with acrylic hood.
3800 L x 800 D x 800 H mm (table height), acrylic hood at 500 mm H,
Allowance for object mounts.

SC 3.2-1 Grief at Home
Type 3 Table height freestanding display with acrylic hood.
1200 L x 600 D x 800 H mm (table height), acrylic hood at 500 mm H,
Allowance for object mounts.

SC 4.1
Type 2 Integrated in to corridor structure with front access.
1460 x 825 x 600 mm,
Allowance for object mounts.

SC 4.2 Veterans Refer to drawing 4200
Type 3 Table height freestanding display with 2No. acrylic hoods.
3800 L x 800 D x 800 H mm (table height), acrylic hood at 500 mm H,
Allowance for object mounts.
Intergrated 22" Touchscreen - refer to AV 4.2.1

SC 5.1 Hall of Remembrance
Type 3 Table height freestanding display with acrylic hood.
2400 L x 800 D x 800 H mm (table height), acrylic hood at 500 mm H,
Intergrated 32" Touchscreen - refer to AV 5.1.1
Allowance for object mounts.

SC 5.2 British State Rituals
Type 1 Integrated in to corridor structure with side access.
2000 x 1200 x 600 mm,
Allowance for object mounts.

SC 5.3 Empire
Type 3 Table height freestanding display with acrylic hood.
2400 L x 700 D x 800 H mm (table height), acrylic hood at 500 mm H,
Intergrated 32" Touchscreen - refer to AV 5.4.2
Allowance for object mounts.


SC 6.1 The Poppy Refer to drawing 4103
Type 4 Integrated in to corridor structure with front access.
2400 L x 400 D x 500 H mm,
Allowance for object mounts.

SC 6.2-1 Cultural Remembrance
Type 3 Table height freestanding display with acrylic hood.
3000 L x 800 D x 800 H mm (table height), acrylic hood at 500 mm H,
Allowance for object mounts.

LT - Existing Light Track

Please read with reference to:
Tender Cost Plan,
Showcase Schedule,
Lighting Shedule.

Important Notes 09-02-18:
The showcase layouts and sizes indictacted are according to Scheme Design developments with Object List not yet signed off. In light of this the layouts and sizes are subject to change and allowances should be made accordingly.

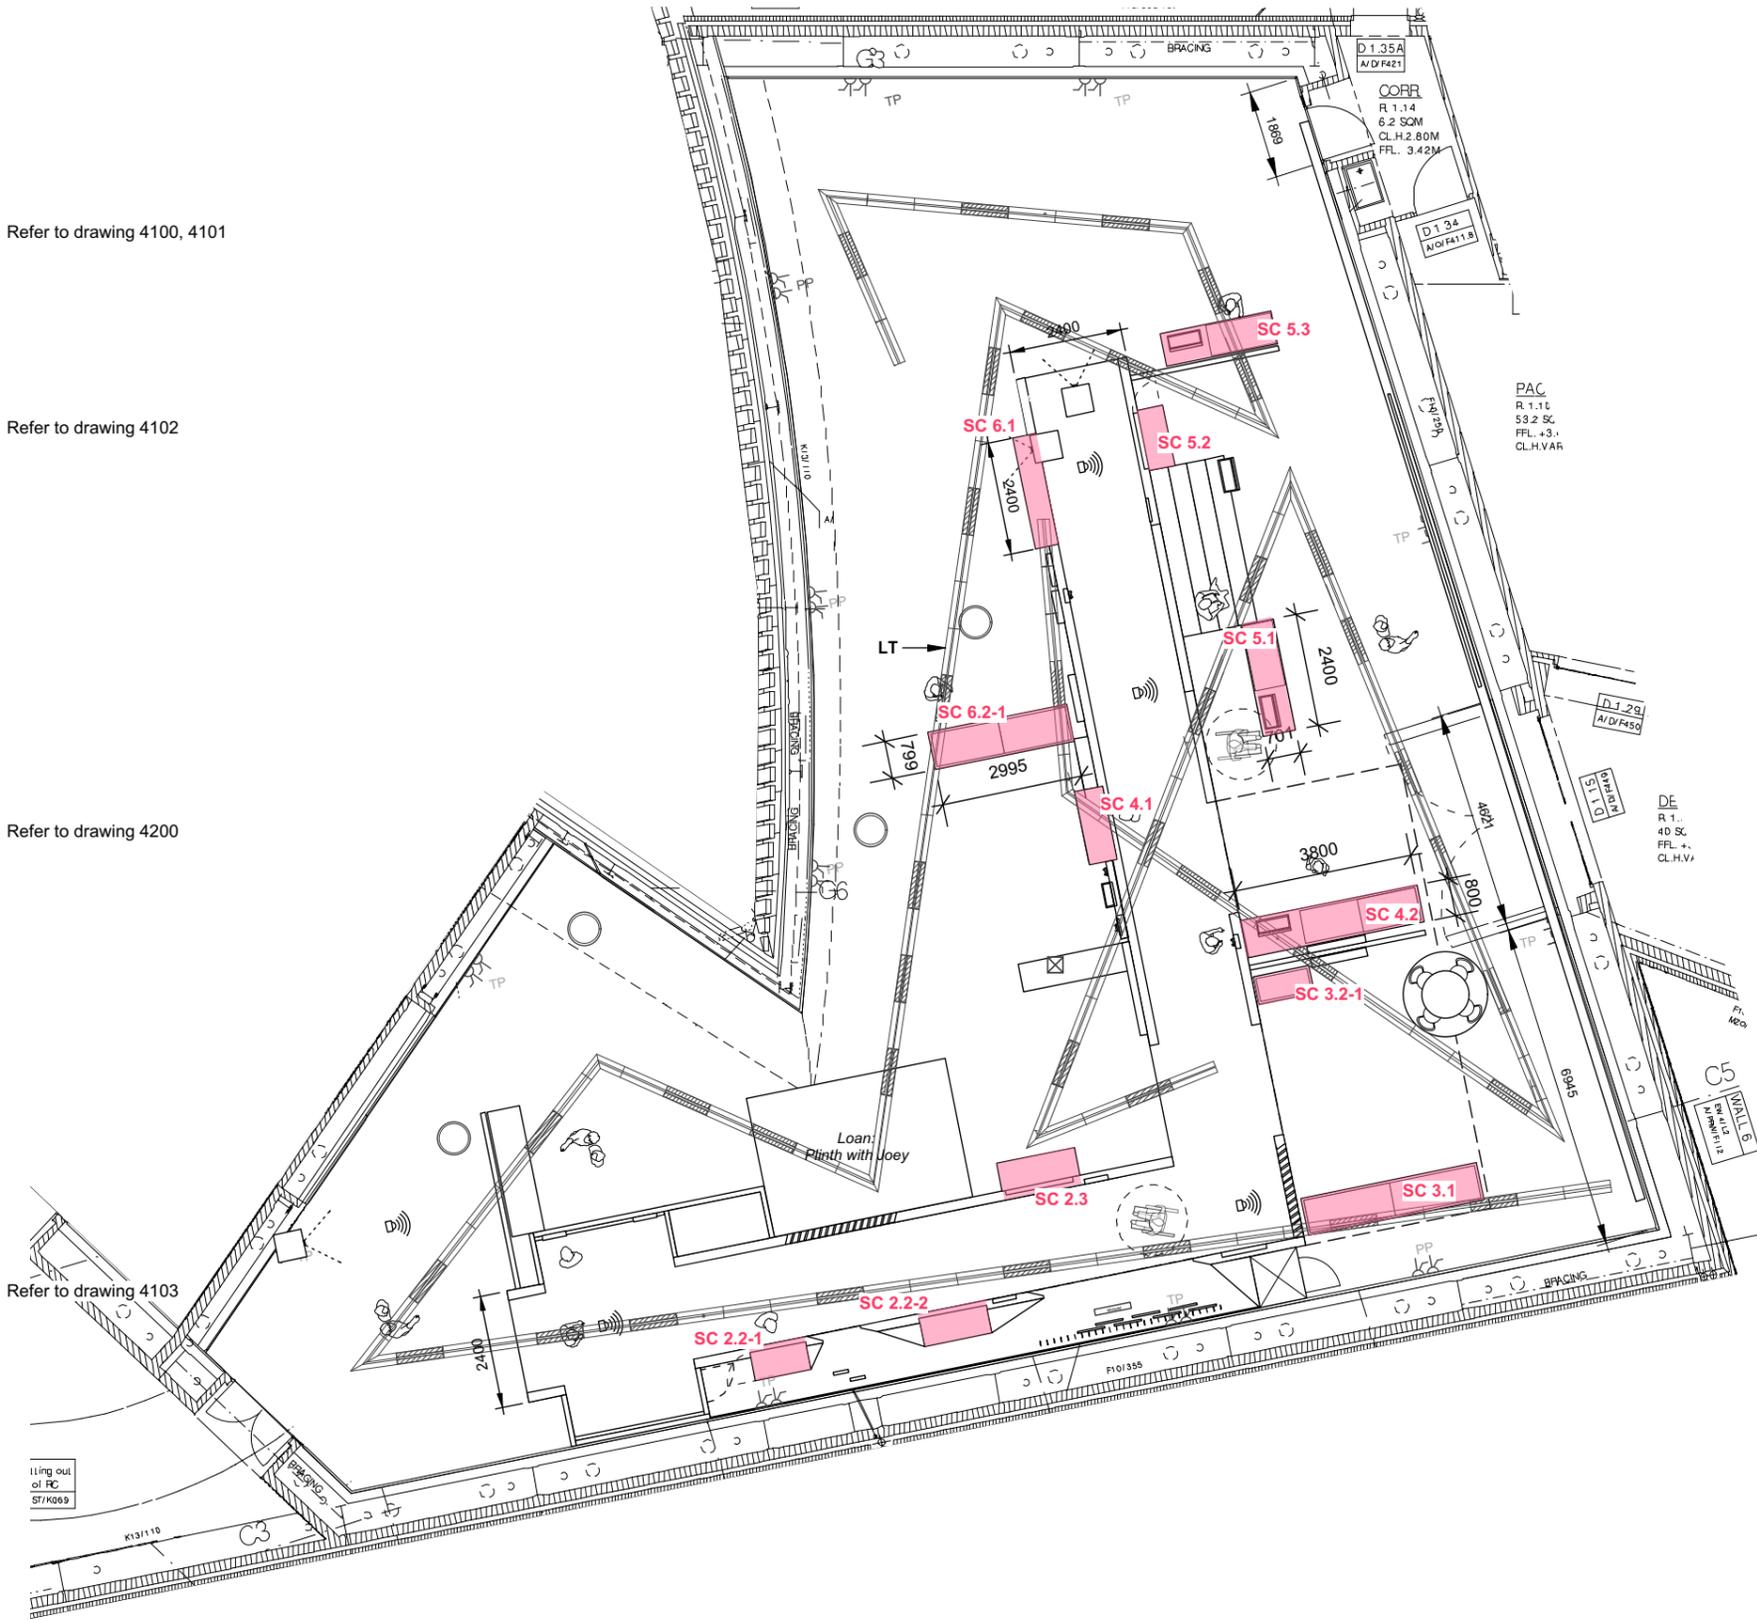

- General Notes:**
1. This drawing is not to be used for construction.
 2. Drawings not to be scaled.
 3. All dimensions to be checked on site.
 4. All construction and shop drawings must be submitted for comment and agreement prior to fabrication.
 5. Building Regulations to be checked at the time of design and the appropriate internal and external specialists consulted.
 6. Contractor must carry out site survey.

T1 = Interim Scheme Stage			
T1	15-02-18	Tender Issue	
Rev:	Date:	Issue Notes:	
 IWM Design Lambeth Road London SE1 6HZ T: 020 7091 3149			
Project Name: IWMN Lest We Forget? SEG			
Sheet Title: GA Showcase Layout			
Scale: 1: 150 @ A3	Drawn: AM	Checked: MH	Approved: CW
Drawing No: 17-0102_IWMN_DR_ED_2501			
Status Code: D2	Date of Origin: 30-10-17	Revision: T1	