





1:8 Scale

Kick board fitted flush to the structure. Below a 10mm recess.


Kick board to be a durable material that is powder coated (RAL 7016 Anthracite Grey)




Revision	Details	Name and Date
Address / Scheme Merseyside Maritime Museum		
Title Sea Galleries Intoduction		
Floor 2		
Drawing Number NML - 02 / wall		Revision
Scale A2 1:20	Date 09.05.19	Drawn VS
Status NATIONAL MUSEUMS LIVERPOOL		
national museums liverpool 127 dale street liverpool L2 2JH		

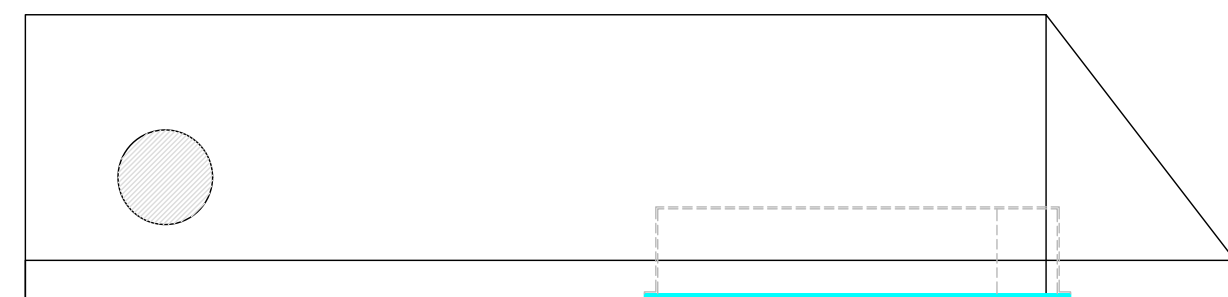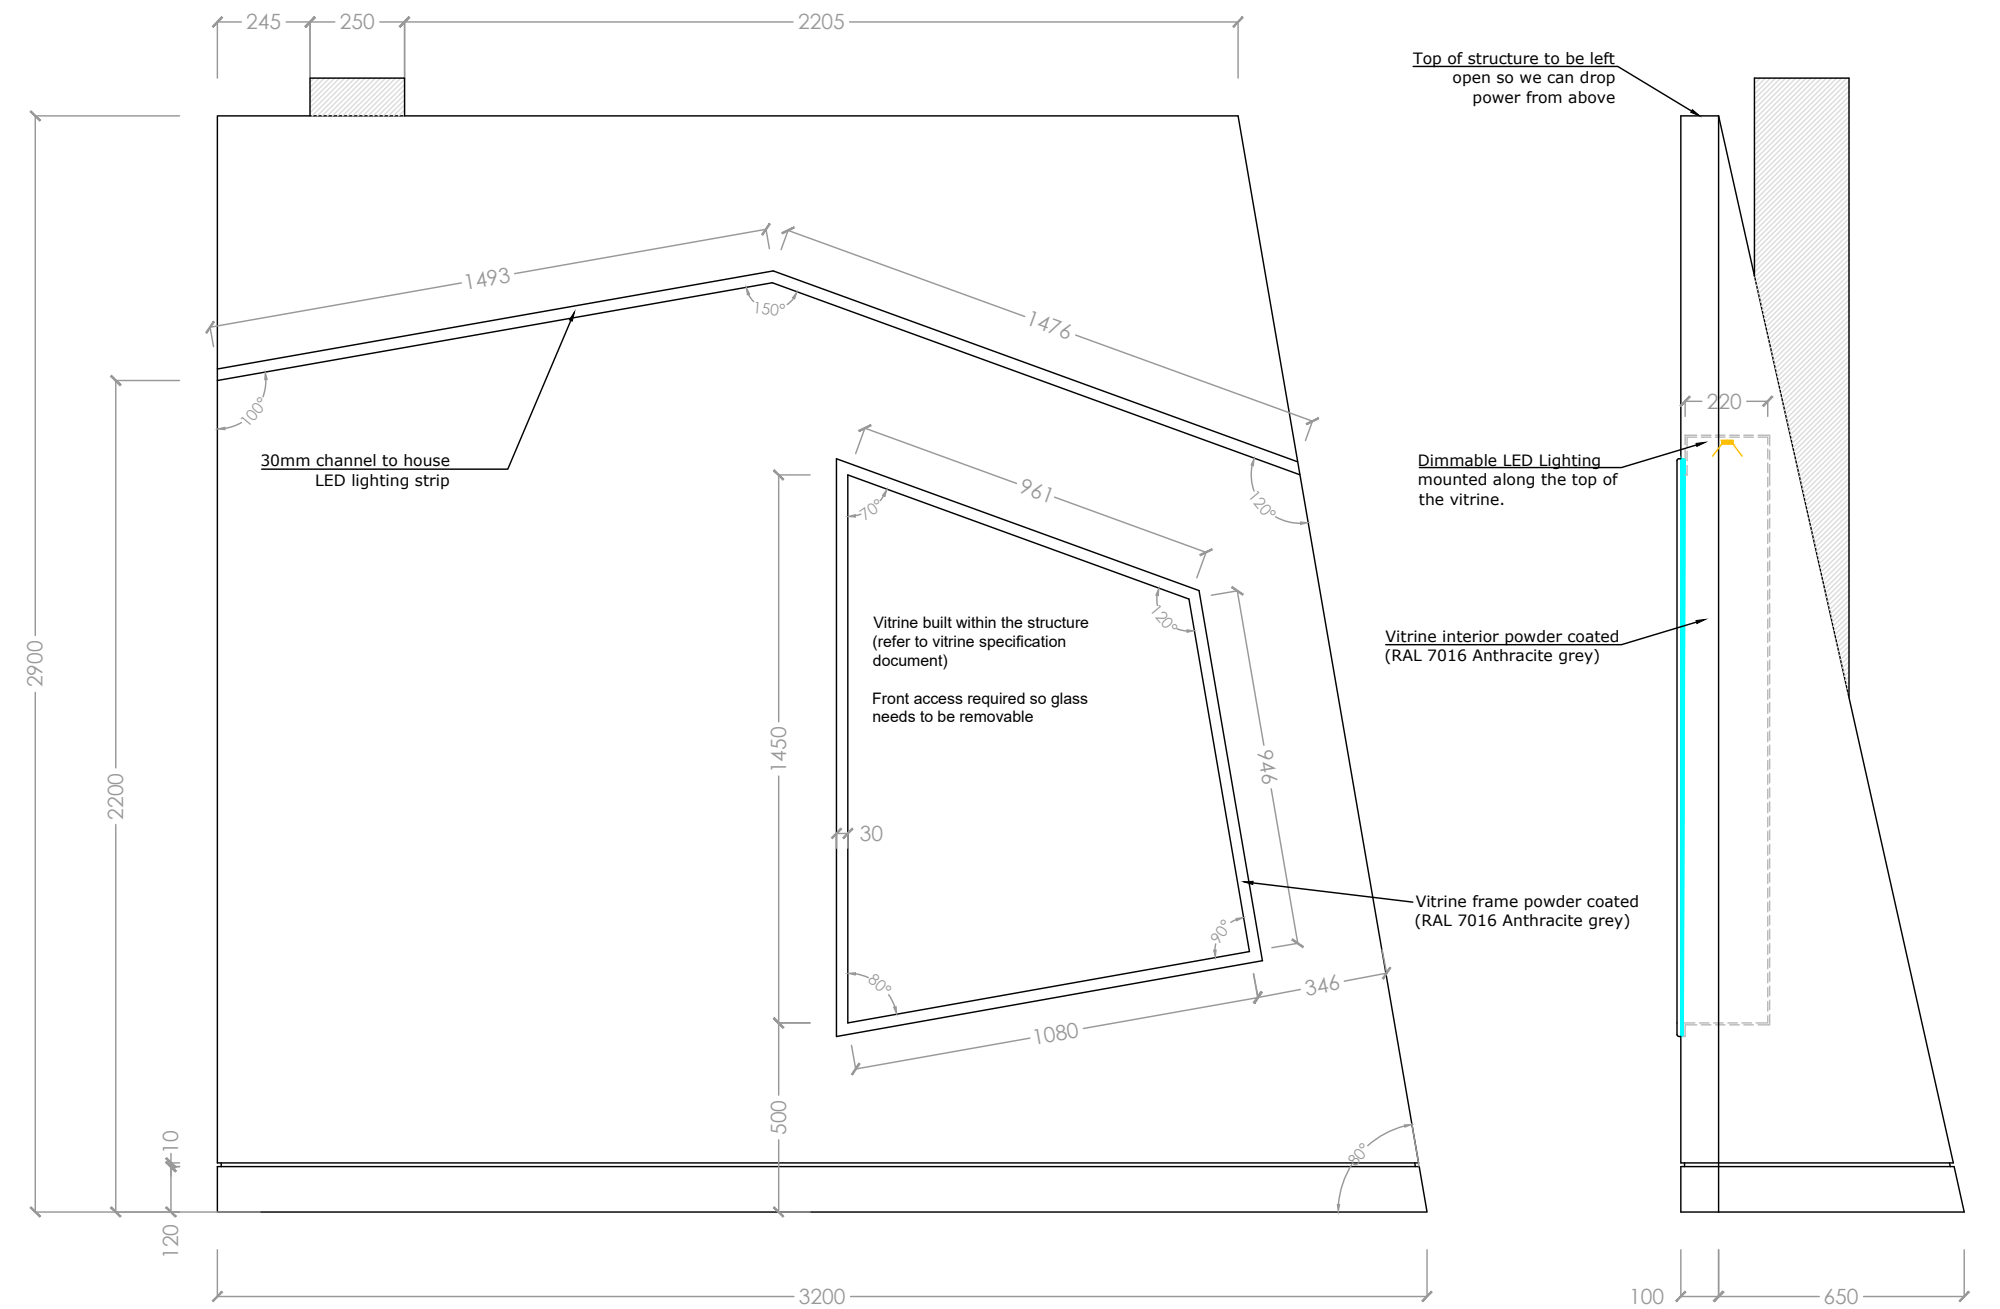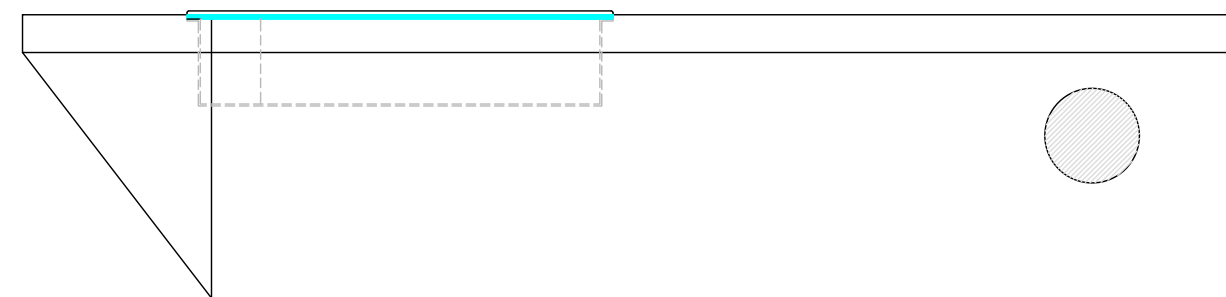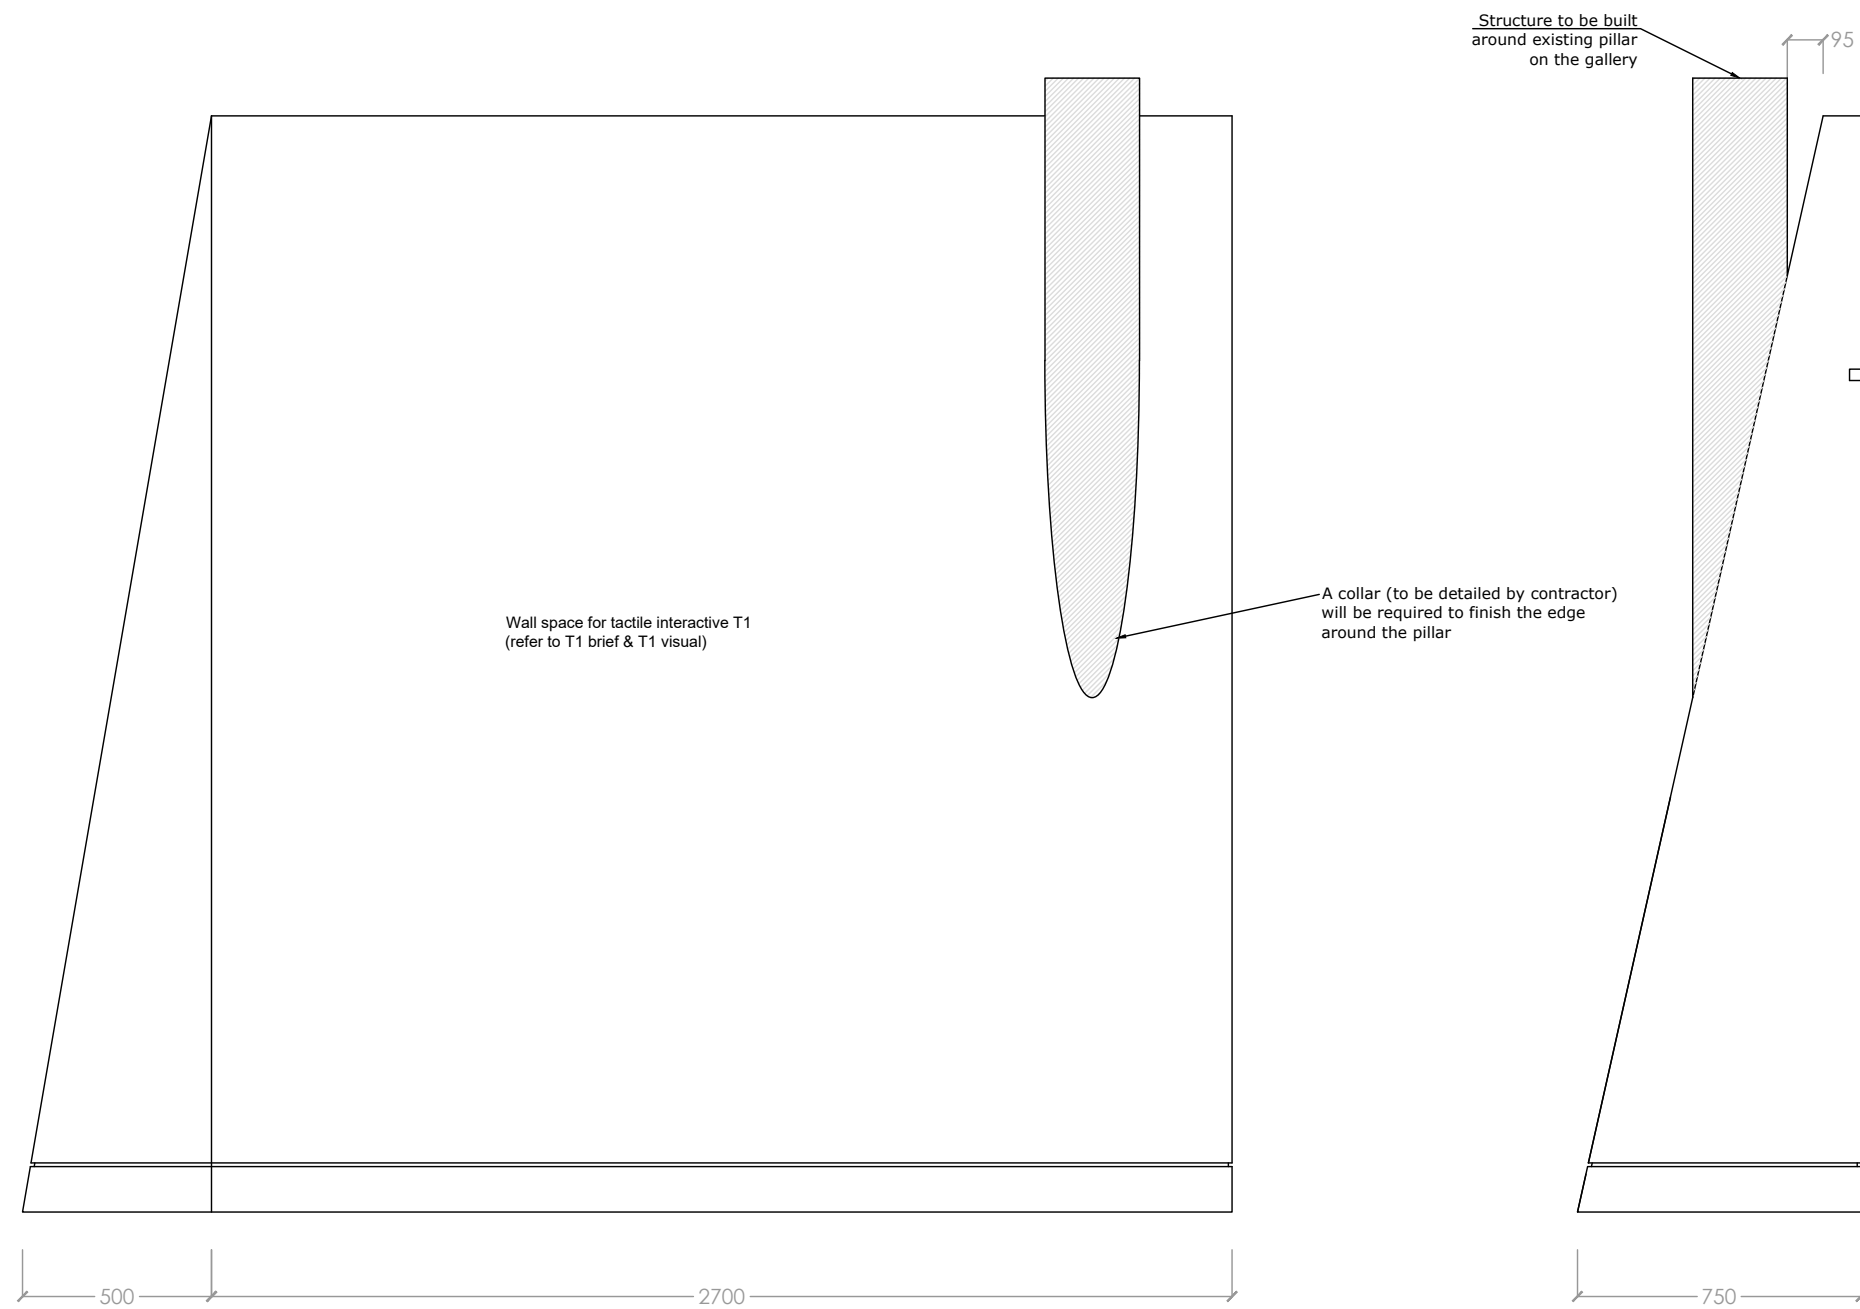




1:8 Scale
Kick board detail

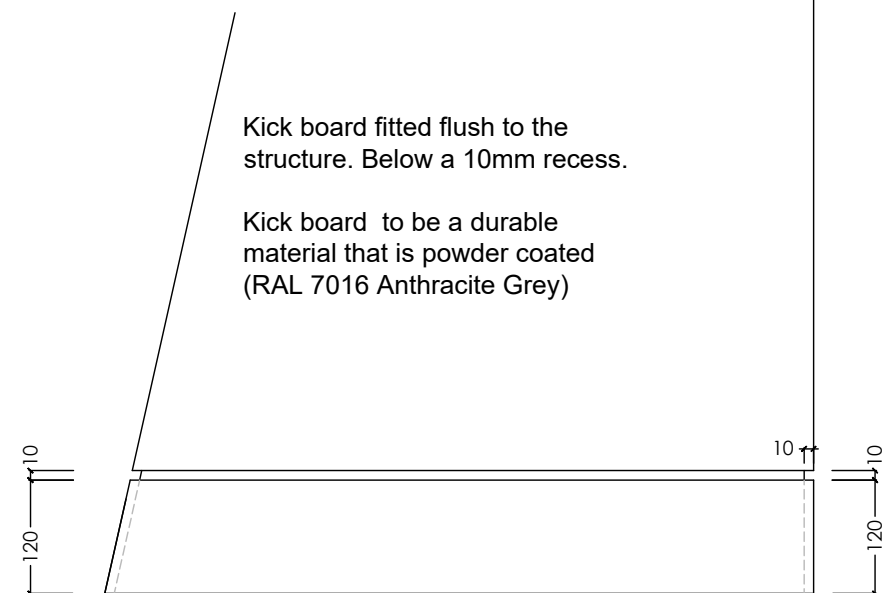


1:5 Scale
Vitrine detail

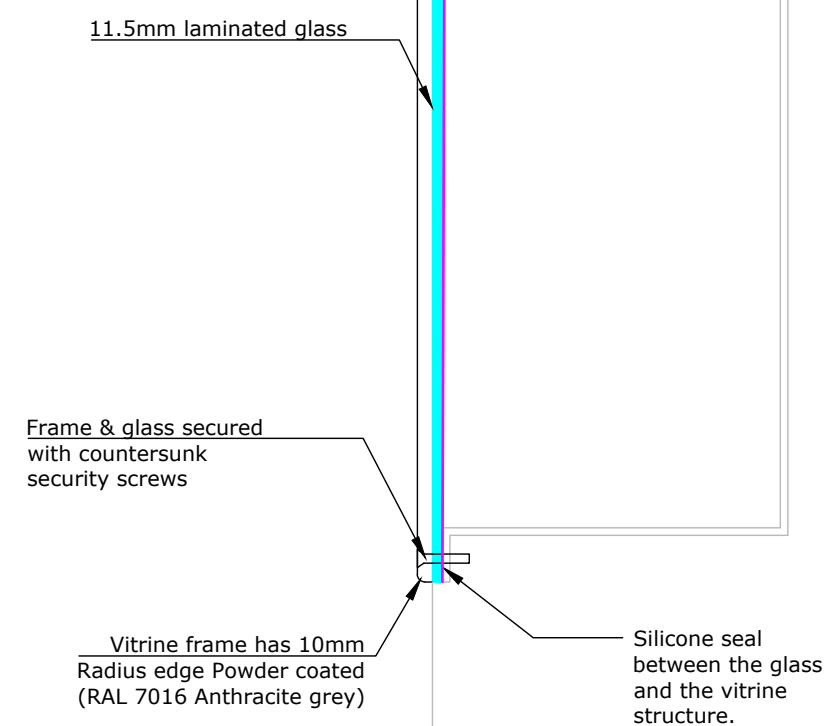


Revision	Details	None and Date
Address / Scheme Merseyside Maritime Museum		
Title Sea Galleries Introduction		
Floor 2		
Drawing Number NML - 03 / Wall		Revision
Scale A2 1:20	Date 09.05.19	Drawn VS
Status NATIONAL MUSEUMS LIVERPOOL		
national museums liverpool 127 dale street liverpool L2 2JH		

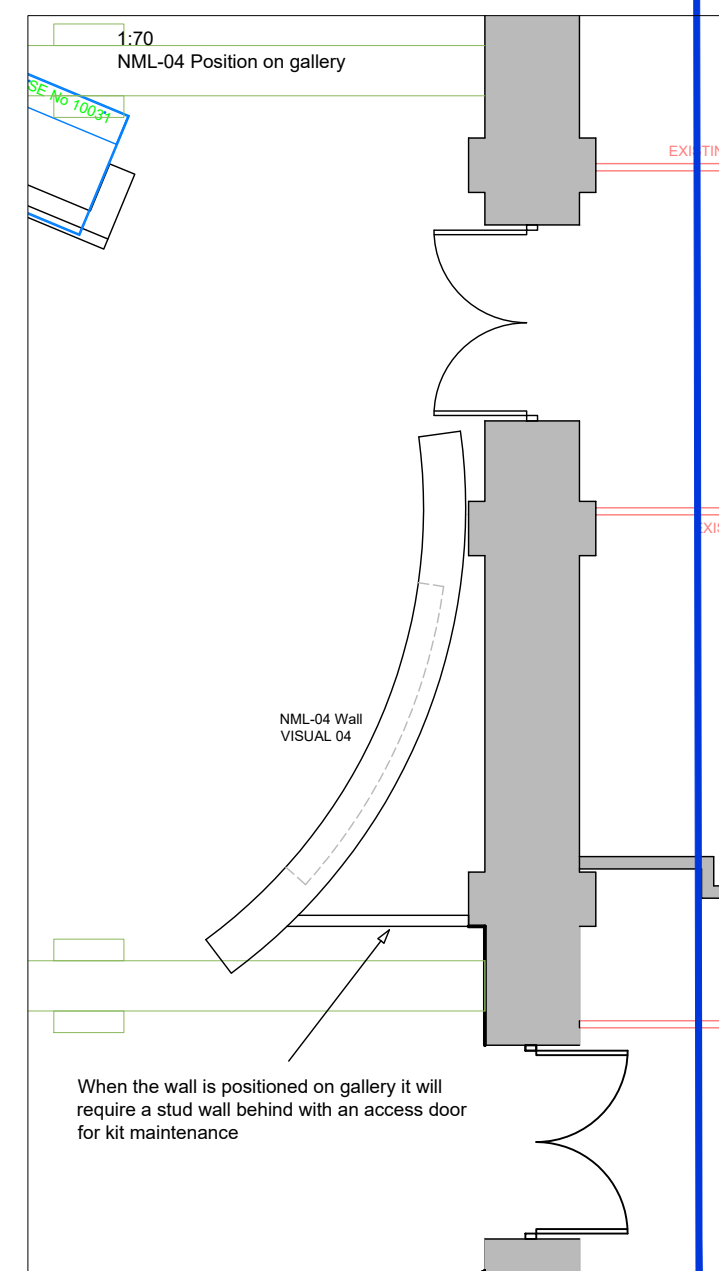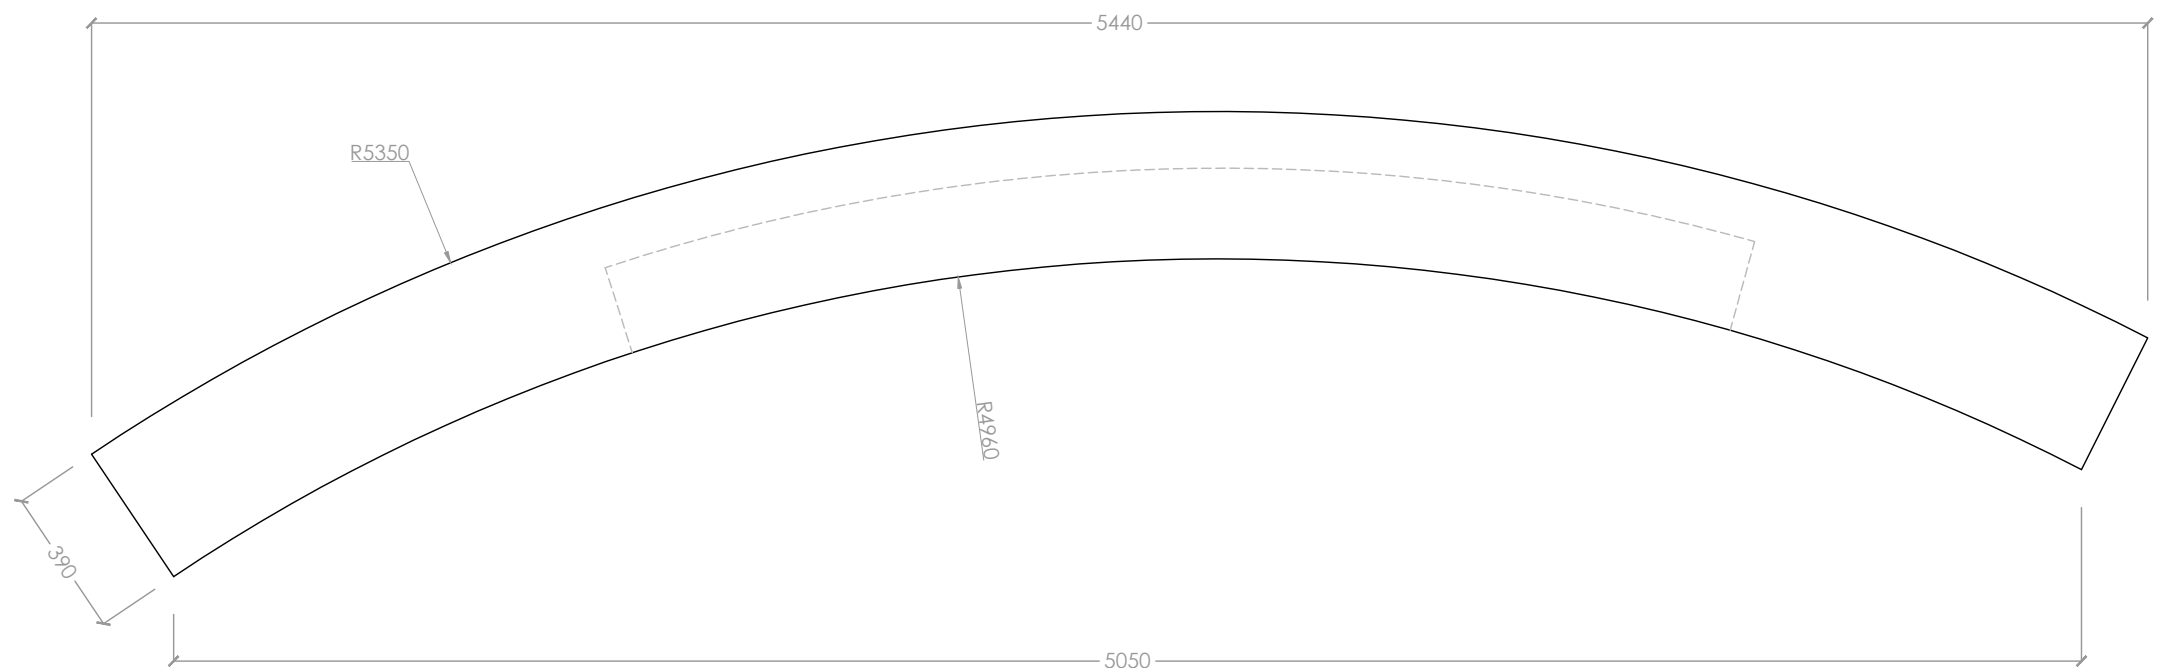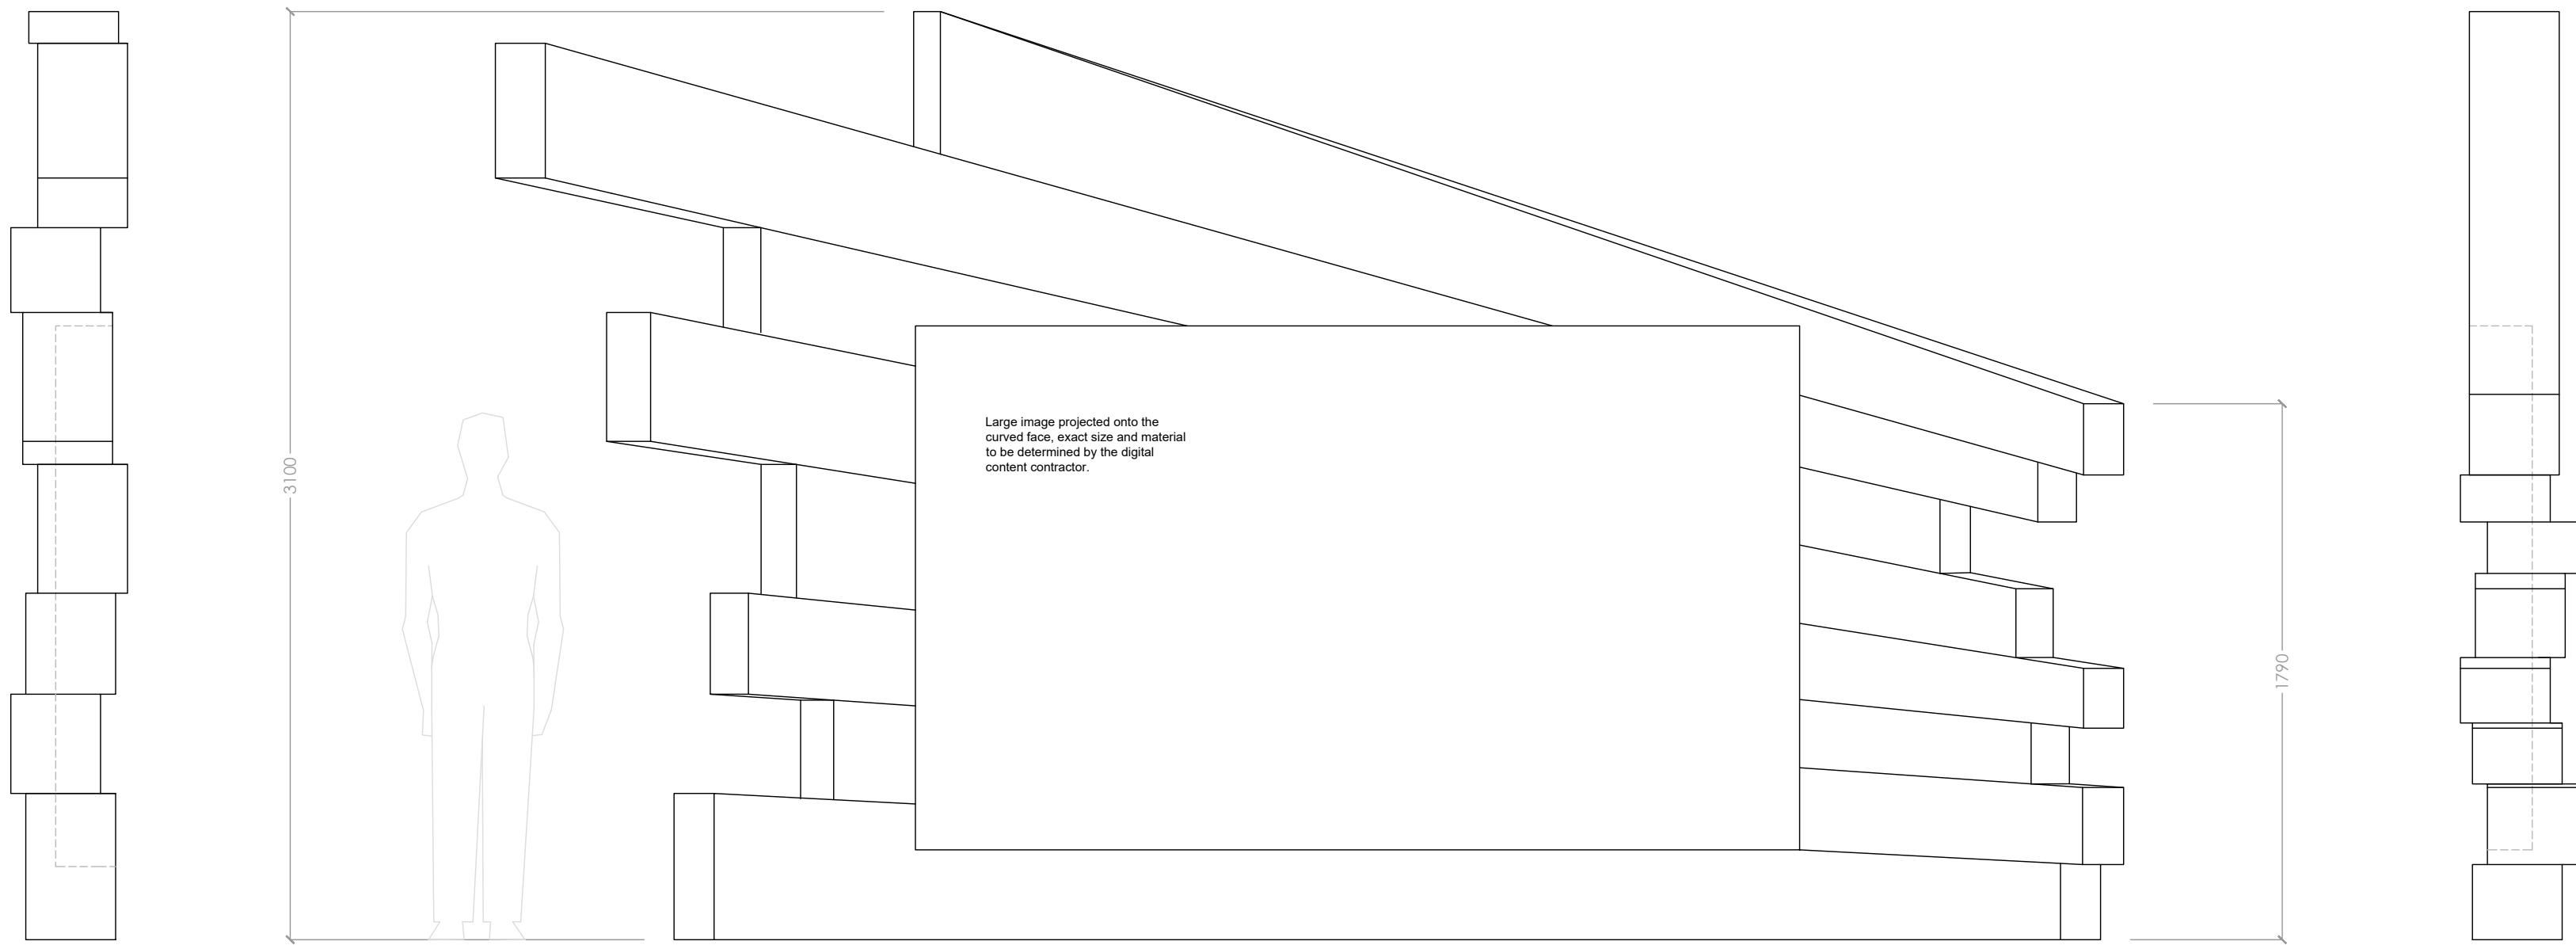

Revision		Details		Name and Date	
Address / Scheme					
Merseyside Maritime Museum					
Title					
Sea Galleries Introduction					
Floor					
2					
Drawing Number				Revision	
NML - 04 /Wall					
A2	Scale	Date	Drawn	Status	
	1:20	09.05.19	VS		
NATIONAL MUSEUMS			LIVERPOOL		
national museums liverpool 127 dale street liverpool L2 2JH					

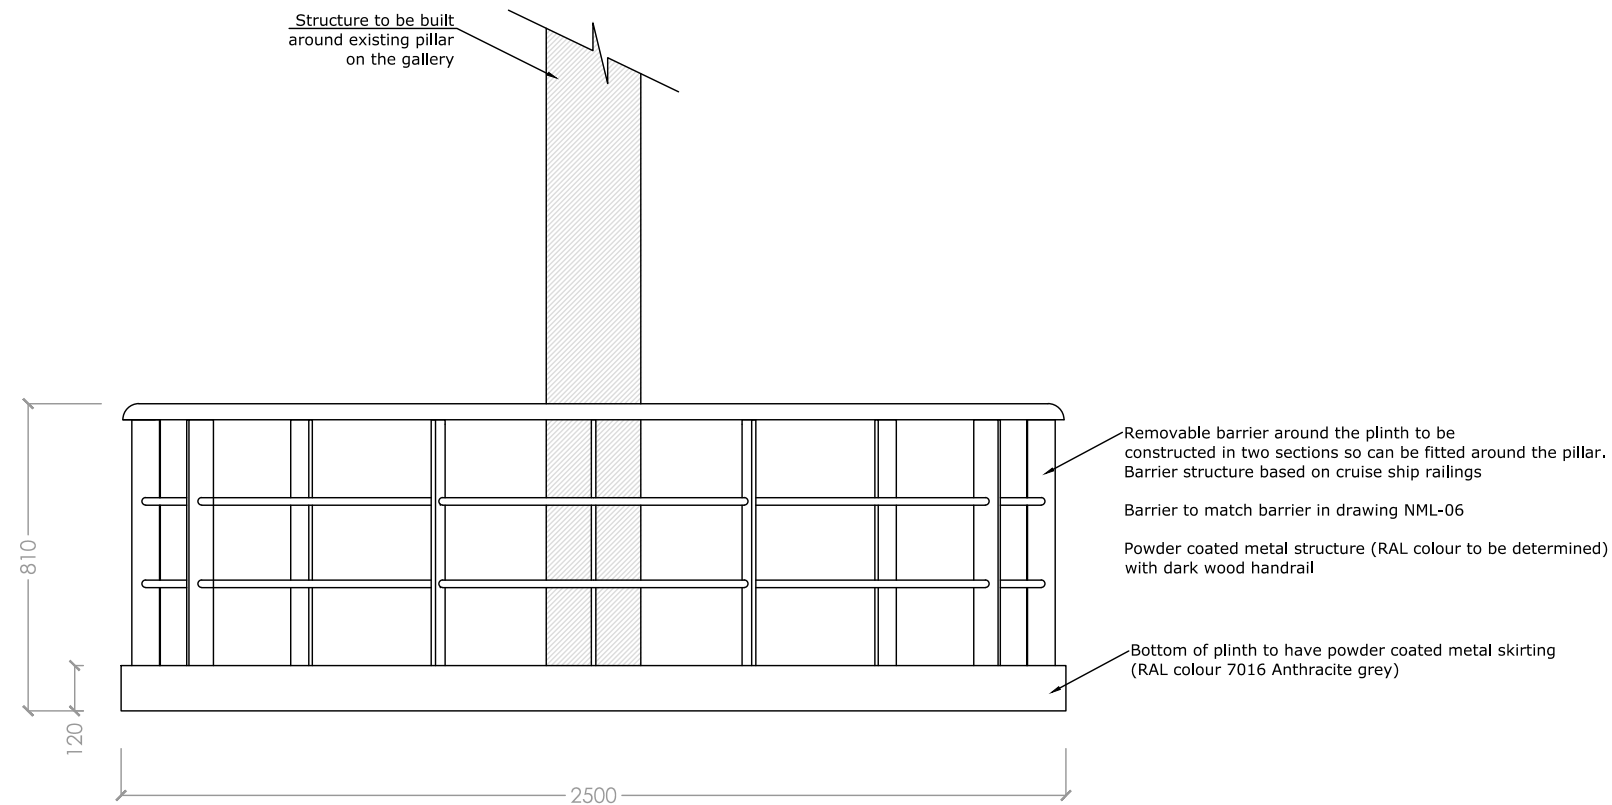

Reference images for rail style

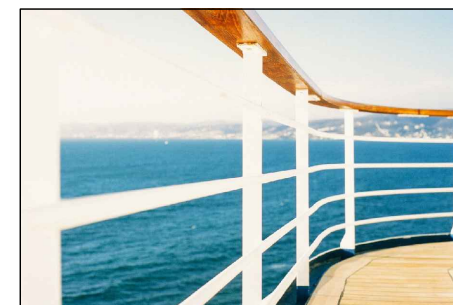

Revision	Details	Name and Date
Address / Scheme Merseyside maritime Museum		
Title Sea Galleries Introduction		
Floor 2		
Drawing Number NML - 05 / Plinth		Revision
A3	Scale 1:20	Date 11.06.19
Drawn VS		Status
NATIONAL MUSEUMS LIVERPOOL		
national museums liverpool 127 dale street liverpool L2 2JH		