

Set out from centre lines
 Standard Parking Space size 2400 x 4800 [mm²]
 Accessible Parking Space size 3600 x 6000 [mm²]
 For Planting information refer to Arup Landscape drawings.
 For drainage information refer to Arup MEP drawings.
 Refer to Arup info for lighting levels

Approximate location of existing culverted. Refer to Arup's information for details. BJH-ARP-XX-XX-DR-CD-1201

Fence- Refer to Arup Landscape information

Wooden bollard- Refer to Arup Landscape information (LD-58)

Cornish hedgerow- Refer to Arup Landscape information

Planting- Refer to Arup Landscape info for details (LD-17, LD-18, LD-19)

Lighting feature- Refer to Arup info

Timber Benches- Refer to Arup info for details

Benches- Refer to Arup info for details

Boulders indicative location

Centre line


Permeable tarmac- Refer to Arup information for further details

Grass/ planting- Refer to Arup information for further details

Gravel- Refer to Arup information for further details

Hoggin- Refer to Arup information for further details

Indicative location of Timber stepping logs for incidental play- Refer to Arup info

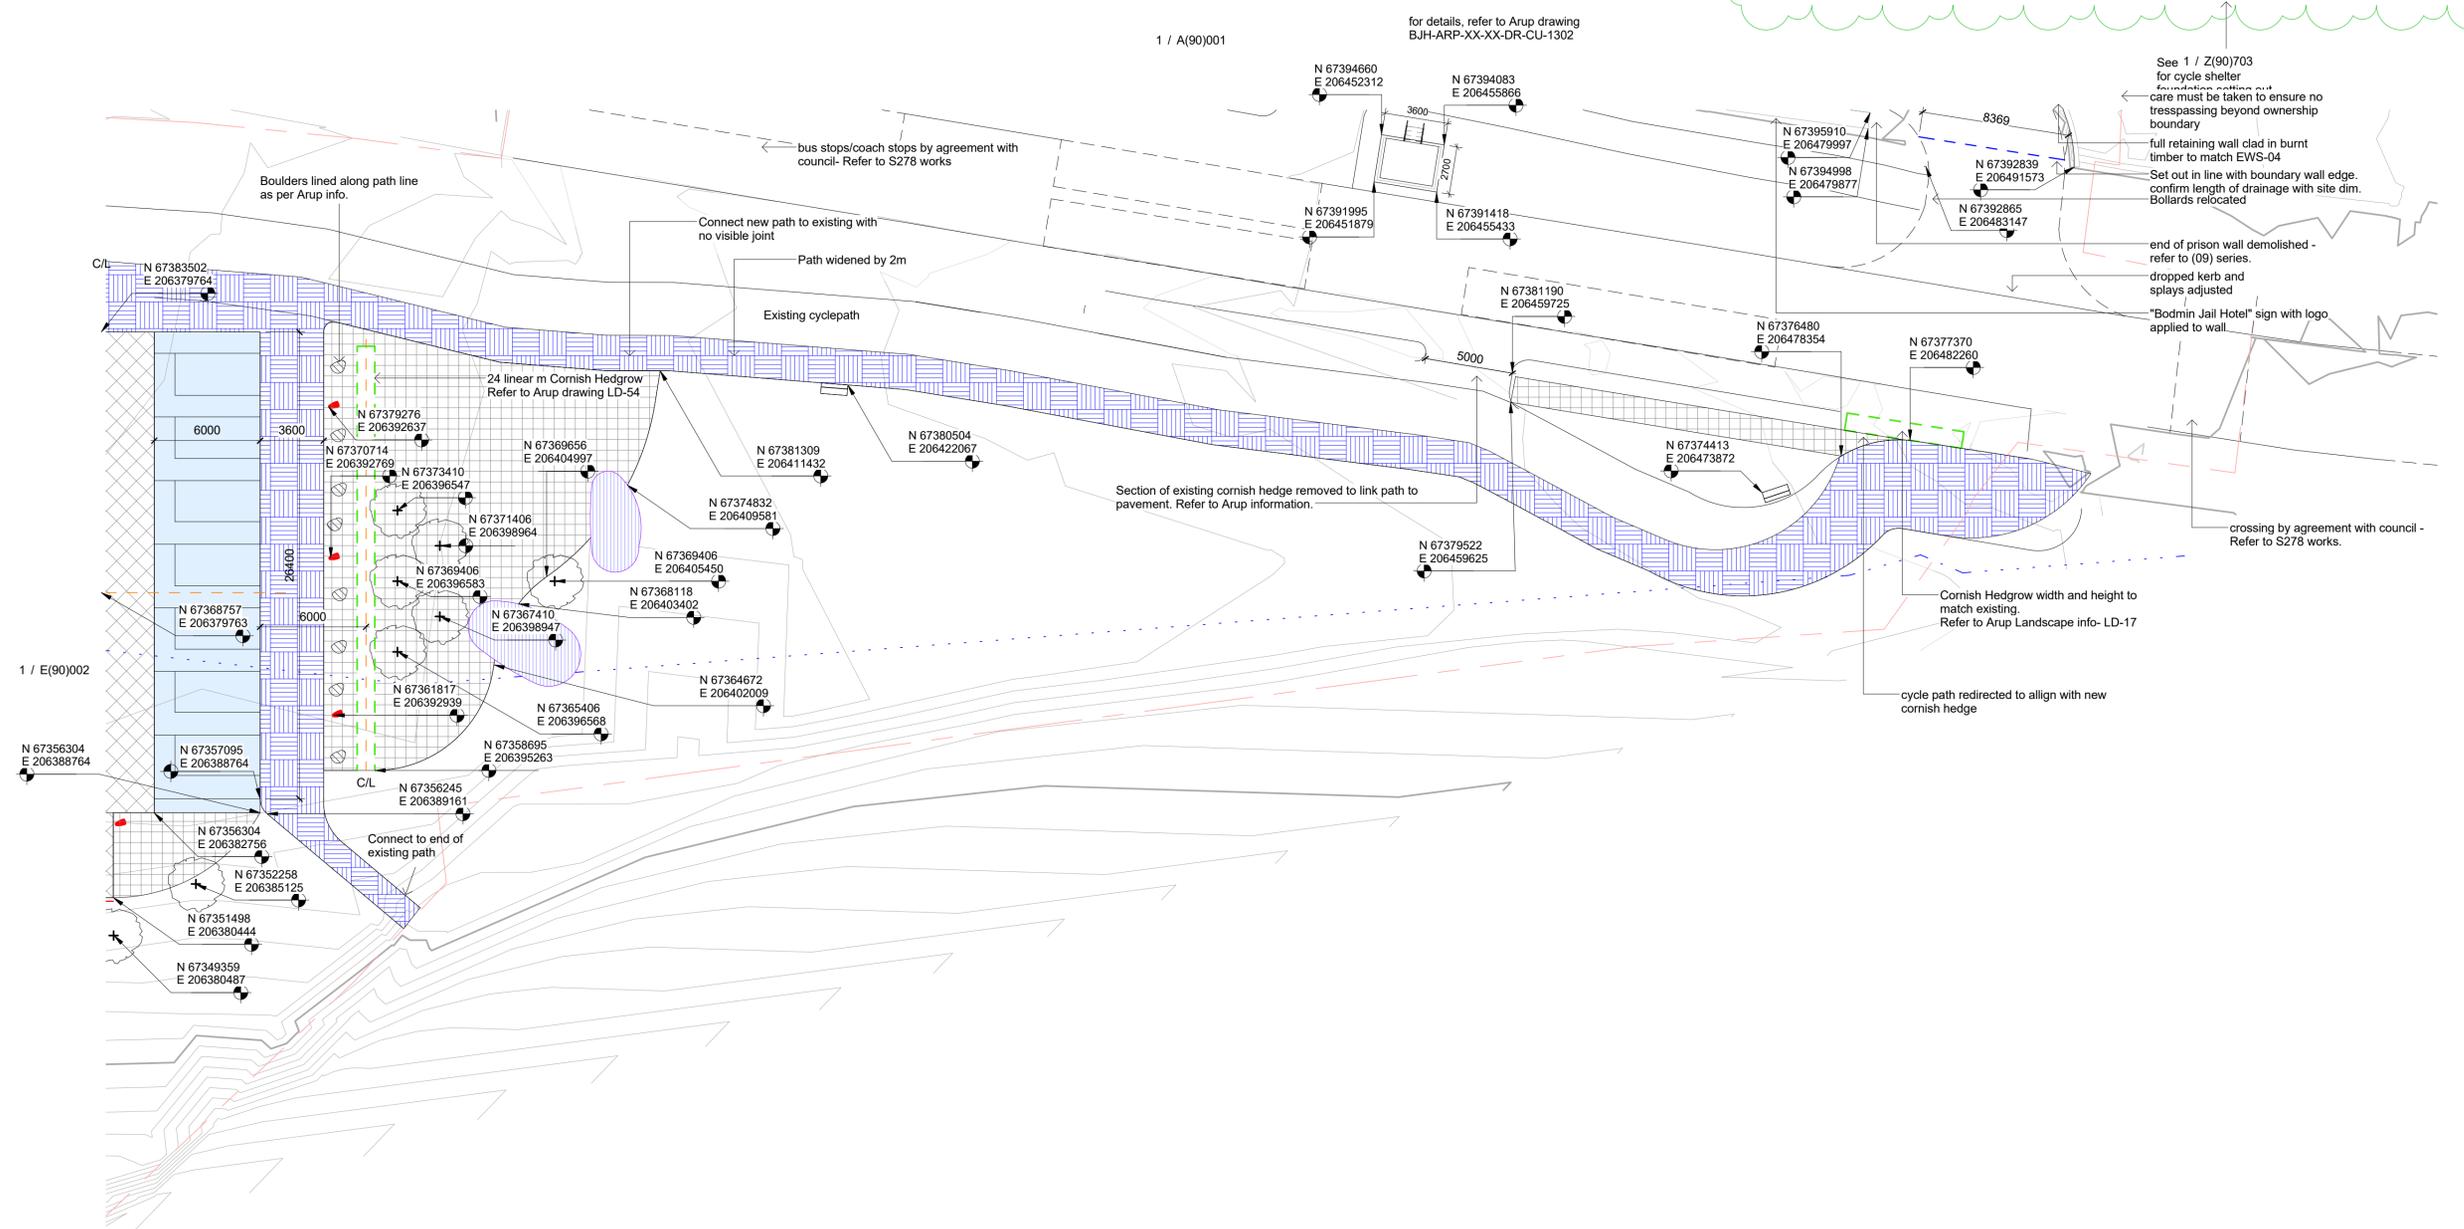


Hazard	Description	Measure/Location/Reference
Fall from height		
Falling objects		
Hazardous materials		
Uncontrolled substances		
Site transport/plant		
Crushing equipment		
Hazardous operations		
Confined spaces		
Noise		
Dust		
Vibration (HAV)		
Manual handling		
Asbestos		
Others		

Notes:
 1. Do not scale from this drawing.
 2. Dimensions are in millimetres (mm) unless otherwise stated.
 3. This drawing is to be read in conjunction with all relevant Architectural, Civil, Structural and Service Engineer's drawings, schedules and specifications.

Key:
 Refer to landscape architect and lighting engineer information, indicative topography contour lines are shown every 1m.

Rev.	Date	Description	Dm.	Chkd.	Appd.
A	22/12/17	General update	IA	HB	HB
B	10/04/19	Substation relocated and foundation slab setting out added	IA	HB	HB
C1	17/05/19	Setting out dimensions added	IG	HB	HB

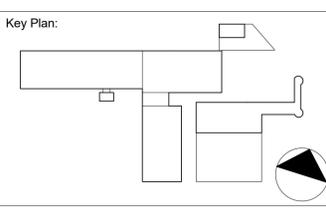

Issue Status: **STAGE 5**

Project Title: **MALLINO DEVELOPMENT LTD**
BODMIN JAIL
 Drawing Title: **Zone E3 External Works**

Scale @ A1: **1:200** Date: **20/07/2017** Drawn: **IA** Checked: **HB** Approved: **HB** Job No.: **121519** Drawing No.: **E(90)003** Revision: **C1**

twelve
 architects & masterplanners

twelve architects & masterplanners
 148 Tooley Street | London | SE1 2TU | UK
 t: +44 (0) 207 846 2012
 e: info@twelvearchitects.com
 w: www.twelvearchitects.com