

LOCATION PLAN

1:2500@A3

1:2500@A3




KEY

— Site Boundary



AERIAL VIEW OF THE SITE

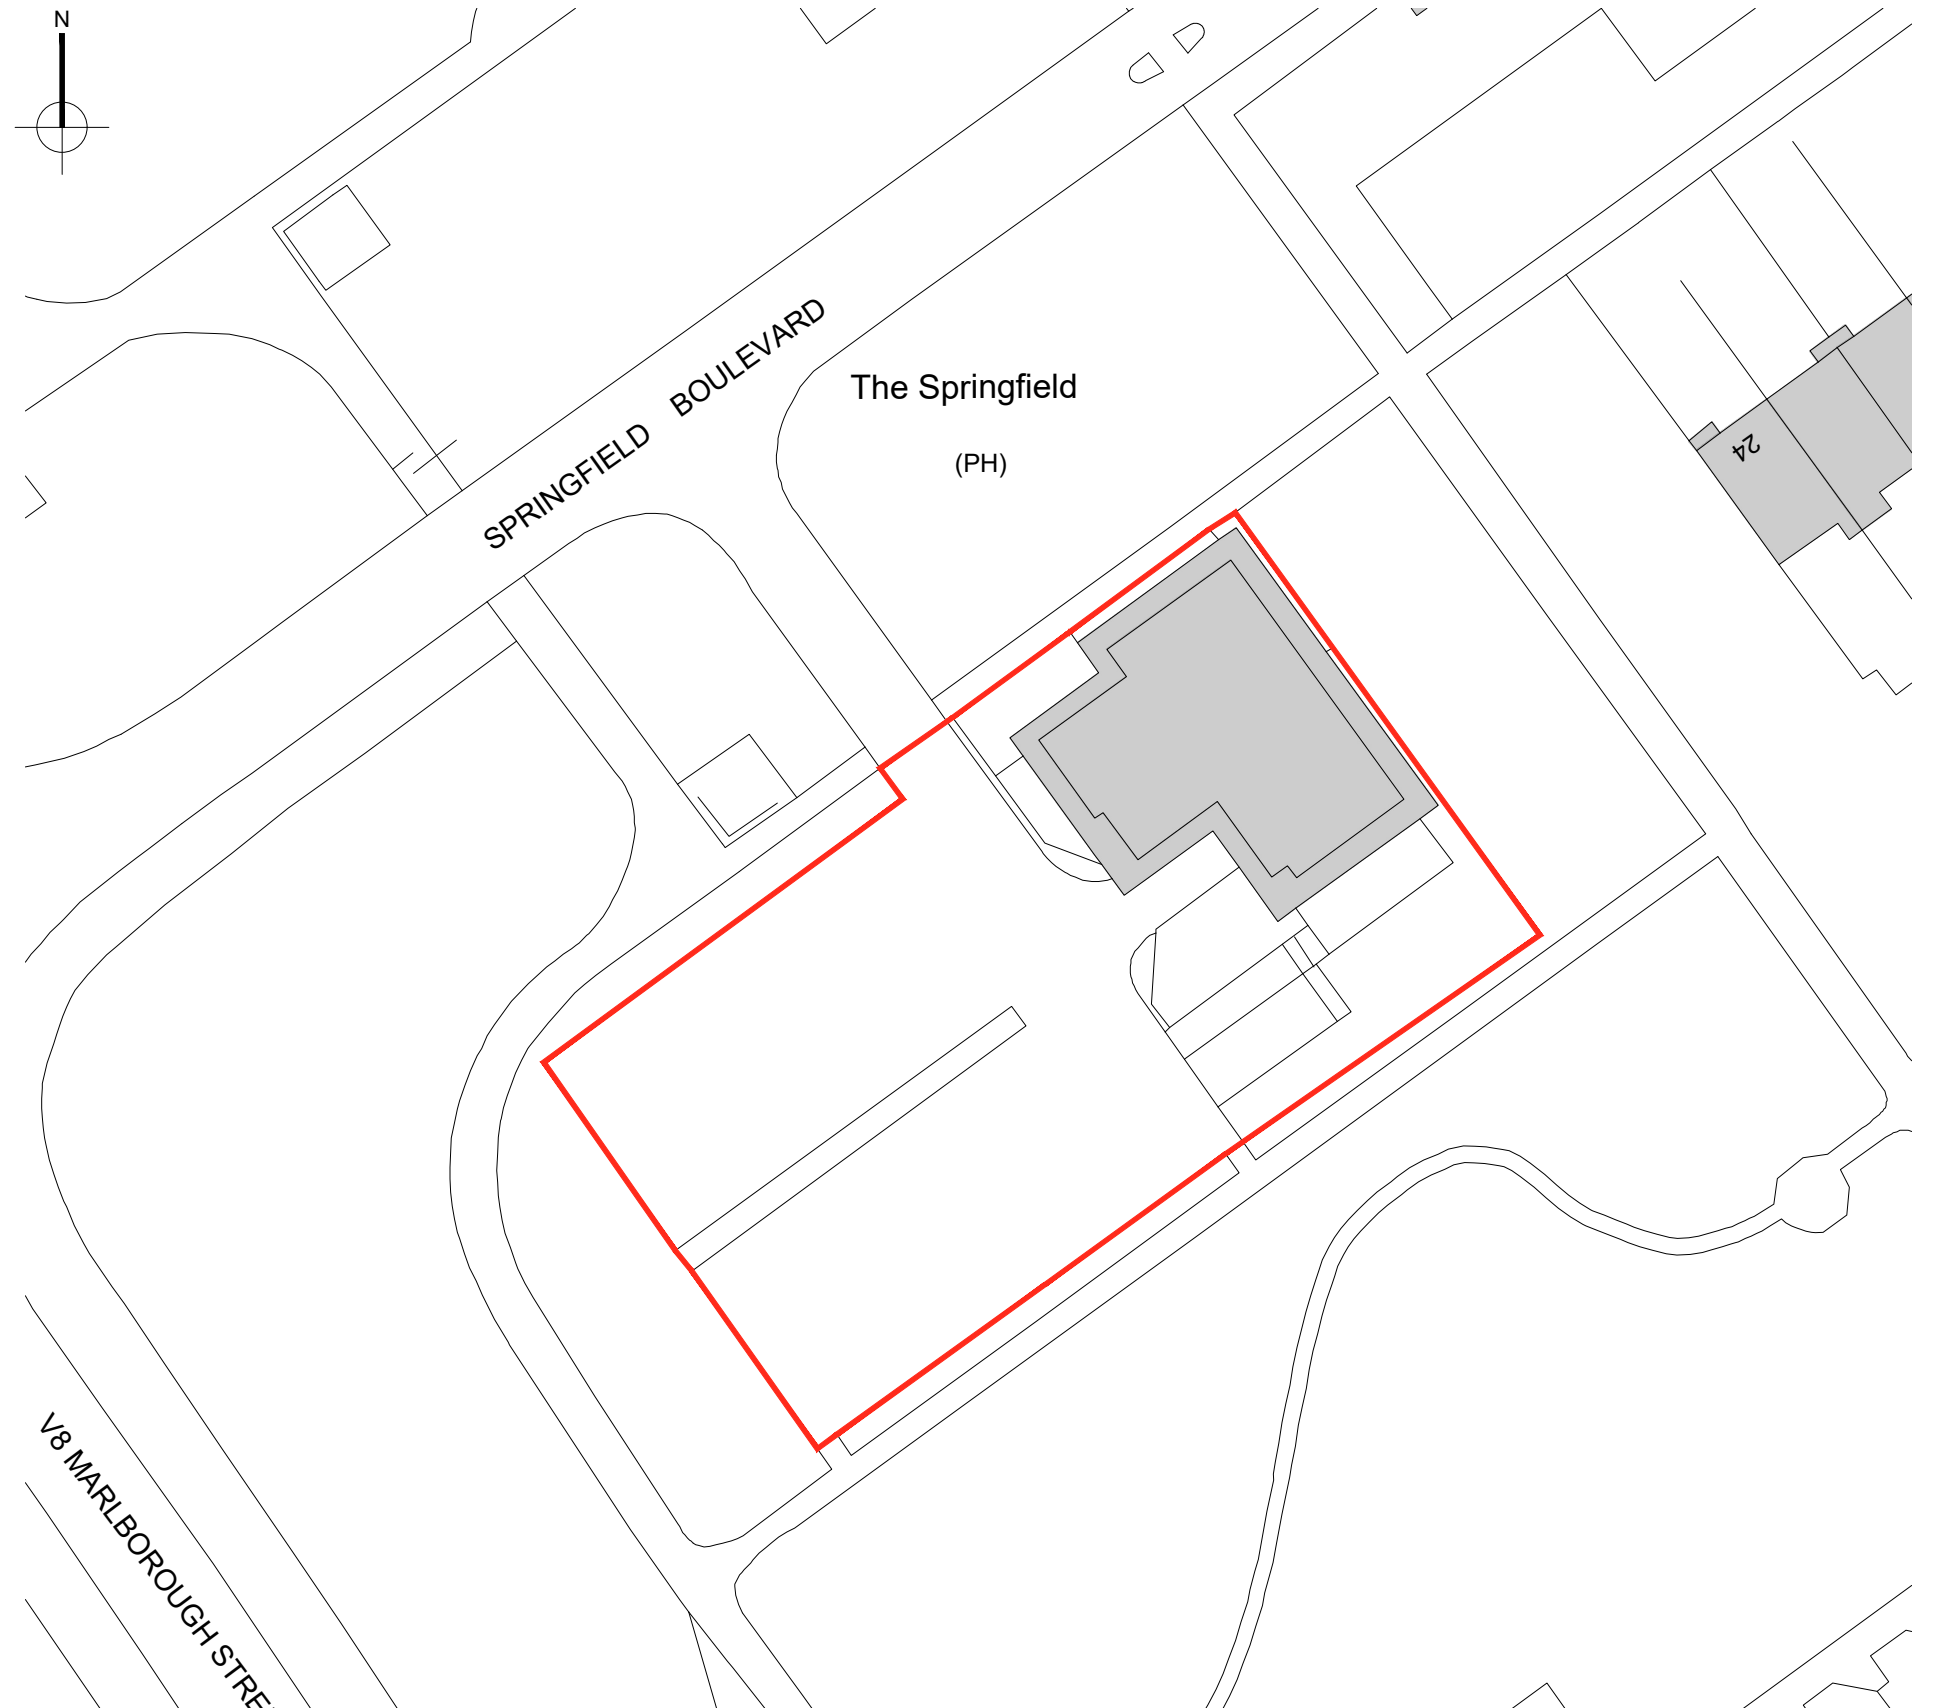


BLOCK PLAN

1:500@A3

1:500@A3



	Stenton Obhi Architects 3 Lakeview House, Bond Avenue, Bletchley, Milton Keynes, Buckinghamshire, MK1 1FB	Campbell Park Parish Council	Site of The Springfield Public House Springfield MK6 3JS	PLANNING Location & Block Plan	STATUS PL	DRAWN QT	CHECKED NS	
	t : 01908 732100 e: soa@so-architects.co.uk www.so-architects.co.uk	CLIENT	PROJECT	DRAWING	DRAWING STATUS	SCALE As Noted	DATE Jul 21	
					P - Preliminary T - Tender PL - Planning R - Record BR - Building Reg C - Construction	No 06325-100		

This drawing/design is for use solely in connection with the project. This drawing/design is the copyright of STENTON OBHI ARCHITECTS LTD and must not be reissued, loaned or copied without written consent. All dimensions/setting out to be checked on site by the contractor before construction proceeds. Use written dimensions only, do not scale from drawing. This drawing is to be read in conjunction with all construction status information relevant to the project. Any apparent discrepancy to be brought to the attention of STENTON OBHI ARCHITECTS LTD.