


Proposed Drawing

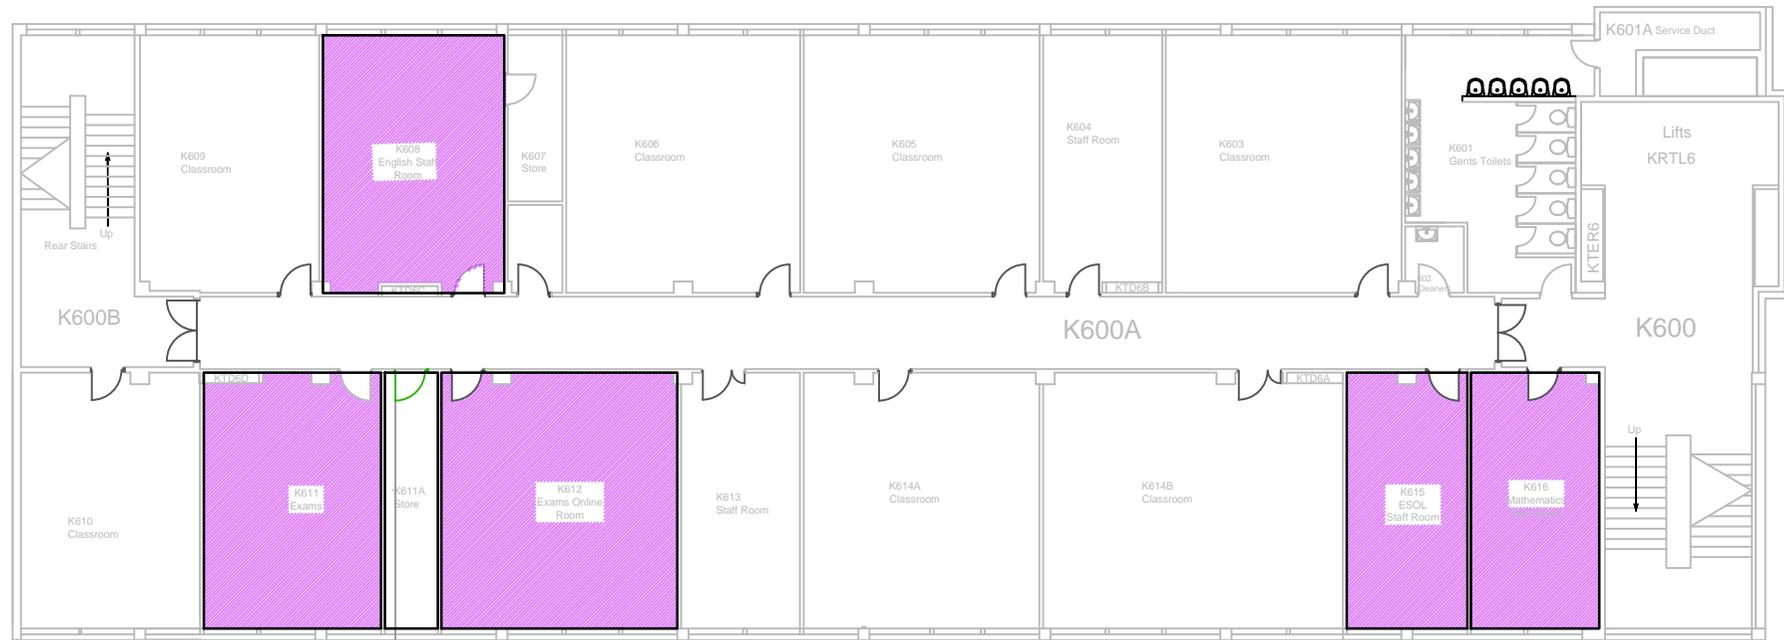

Remove and dispose of door. Ensure that lock is removed and set aside for re-use. Replace door with FDS05.

- Demolition of existing
- New works
- Power and data provision only
- Works areas

Vickery Holman
Property Consultants

PLYMOUTH
25 Lockyer Street,
Plymouth, Devon
PL1 2QW
Tel: 01752 261811
Fax: 01752 661365

EXETER
Balliol House,
Southernhay Gardens,
Exeter, Devon, EX1 1NP
Tel: 01392 203010
Fax: 01392 203005

TRURO
Walsingham House
Newham Quay, Truro
Cornwall TR1 2DP
Tel: 01872 245600
Fax: 01872 222791

Client
City College Plymouth

Project
Post STEM Works

Notes
This drawing is copyright.
All contractors must check all dimensions
on site. Only figured dimensions are to be
worked from. Discrepancies must be
reported immediately before proceeding

Drawing
**6th Floor - Tower Block
PROPOSED**

Rev * Date * Details *

date	scale	drawn	checked
April 17	1:200 @ A4	EMW	*
No. 71609/004		rev	*