



Soap Dispenser



Paper Towel Dispenser

Alarm Reset Button

Toilet Paper Dispenser

Hand Dryer avoid due to noise

Bin

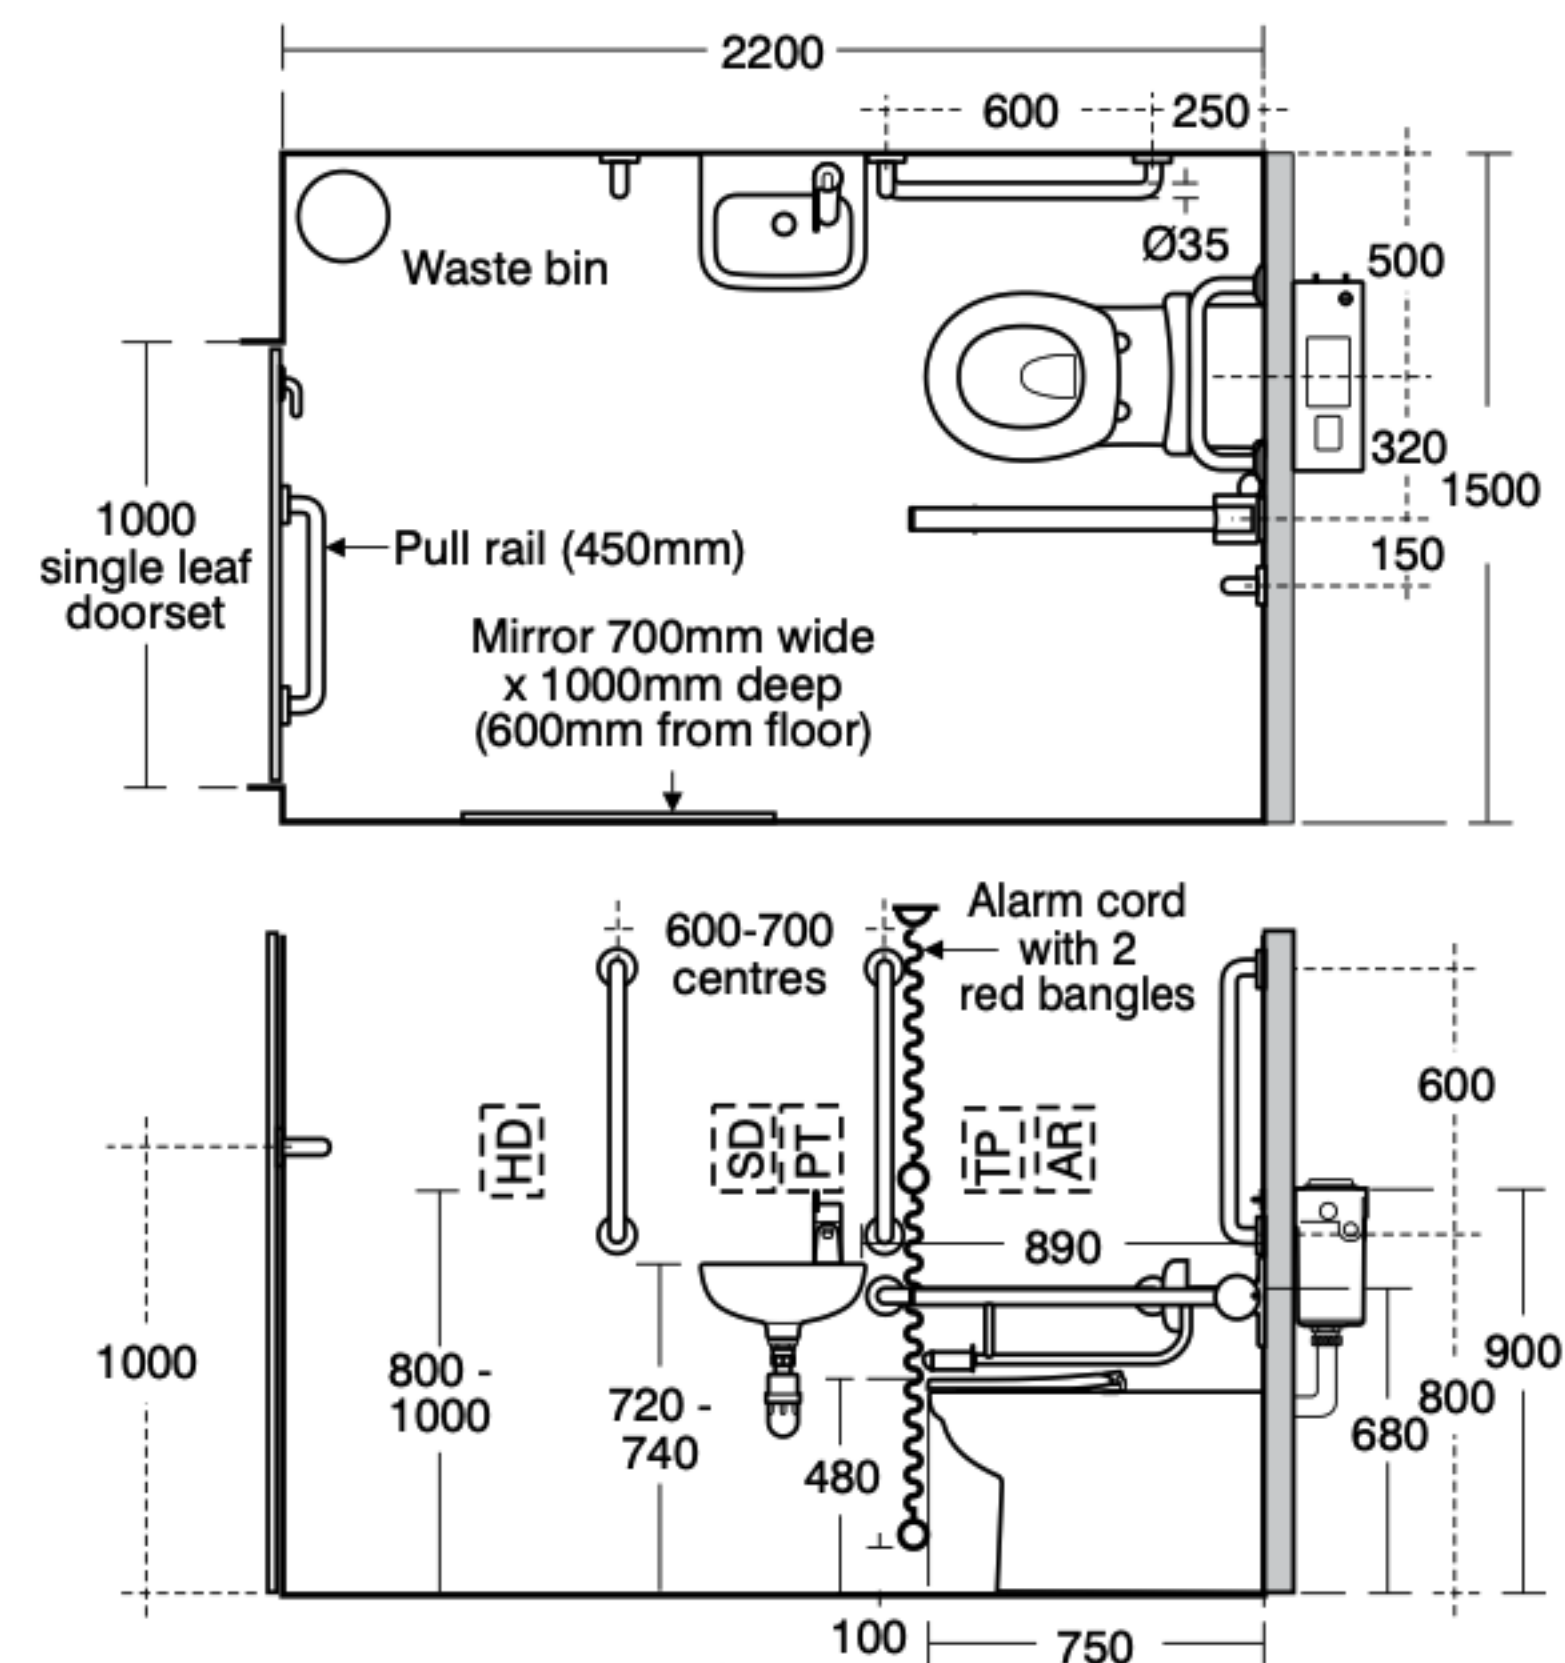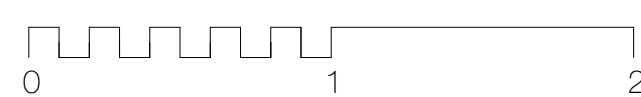

HD - Possible position for automatic hand dryer
SD - Soap dispenser
PT - Paper towel dispenser
AR - Alarm reset button
TP - Toilet paper dispenser

Clear space should not be infringed by any other fixtures



Doc M Contour 21+ Back To Wall



4 Hooks Fitted to Wall

project

Kimberley Park Lodge, 33 Kimberley Park Rd,
Falmouth TR11 2DA

Kimberley Park Lodge

client

Falmouth Town Council

drawing 06-Proposed, 01-Existing

Disabled Toilet



status			
Technical Design First Draft			
scale		paper size	
1:20		A1-L	
project no.	drawing no.	drawn	MH
		checked	曹佳祥
date		rev	
25/03/2024		-	