
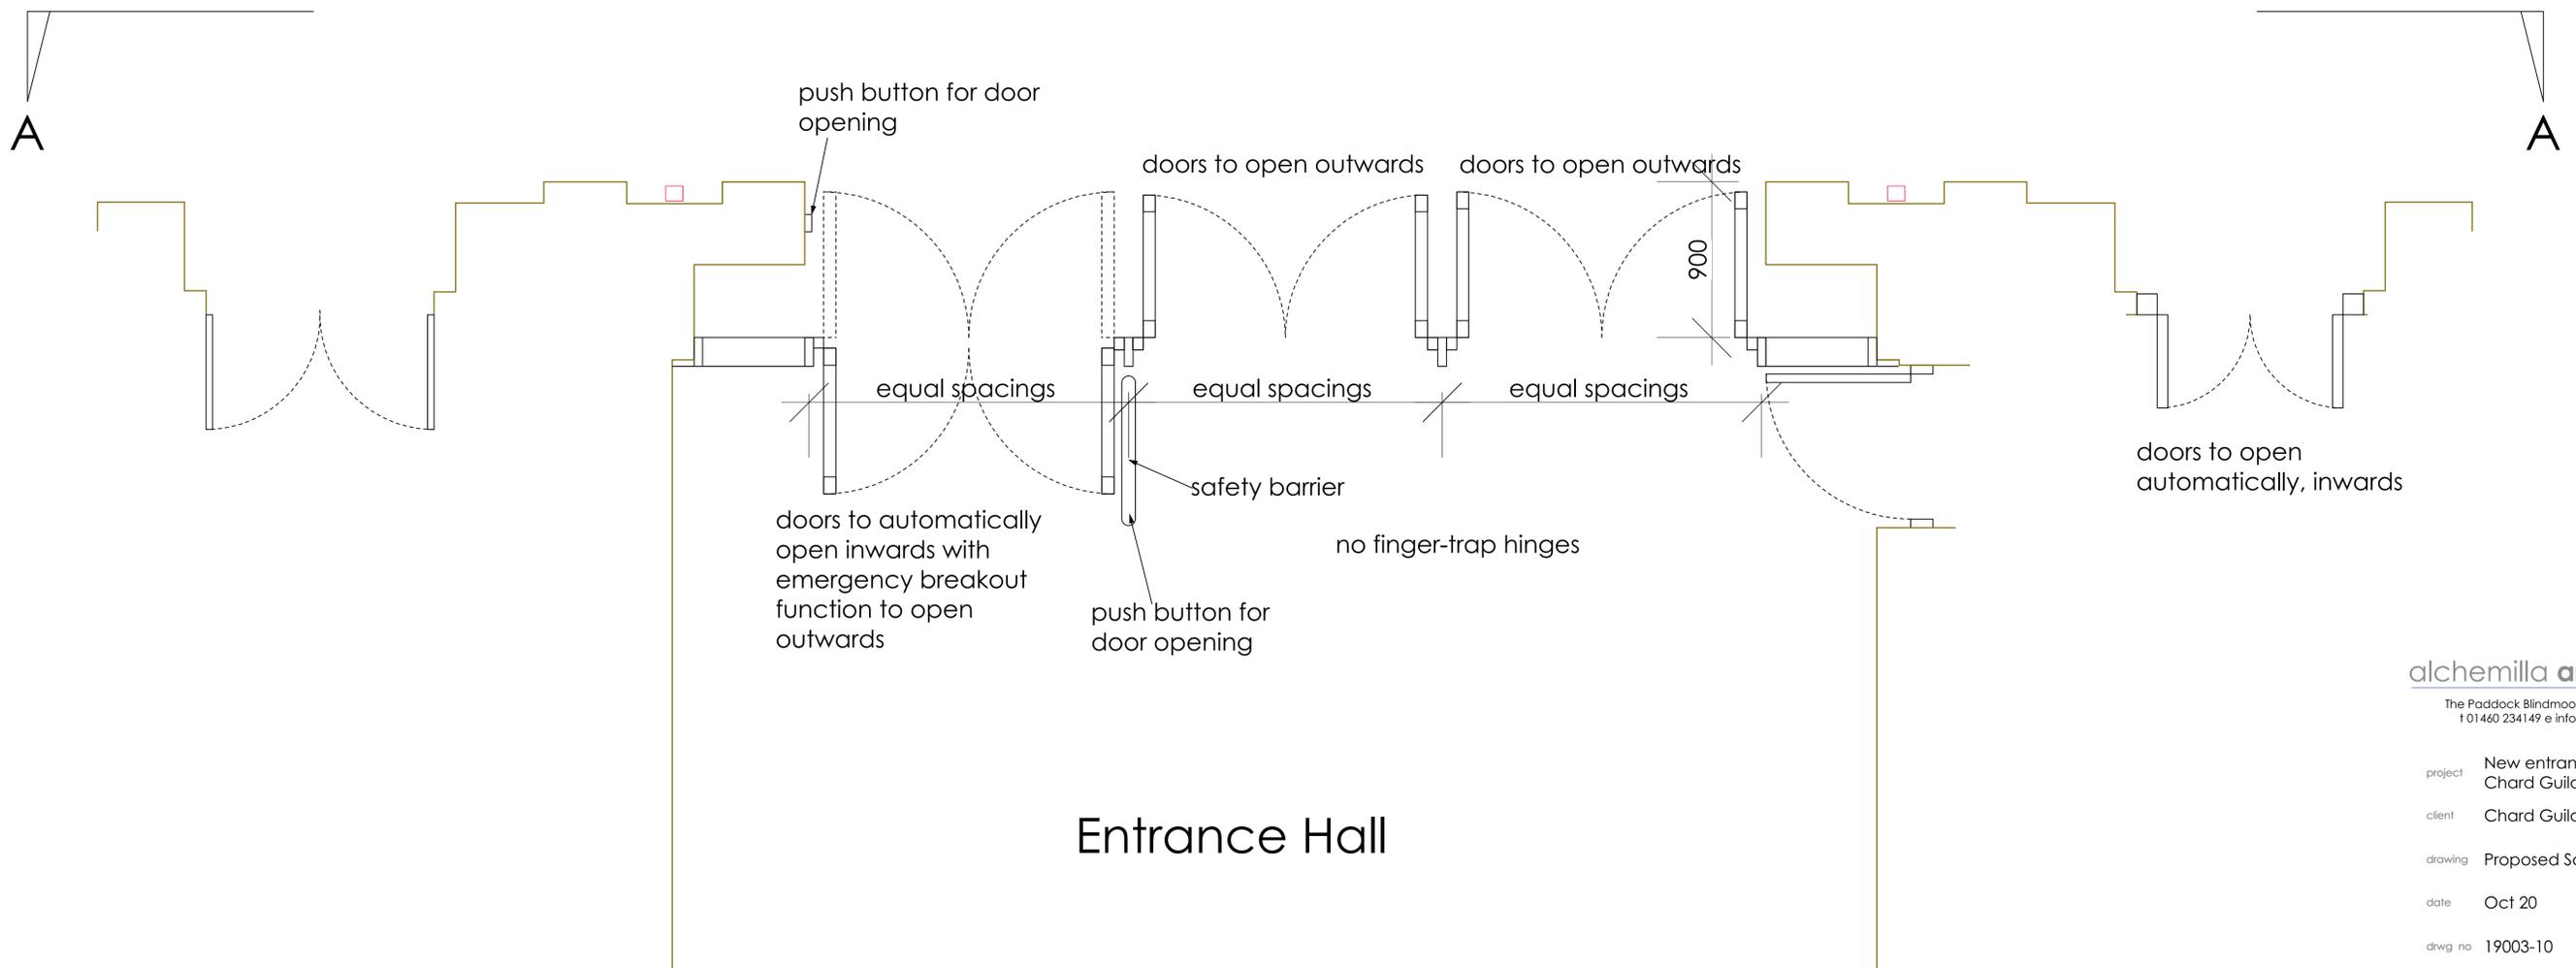
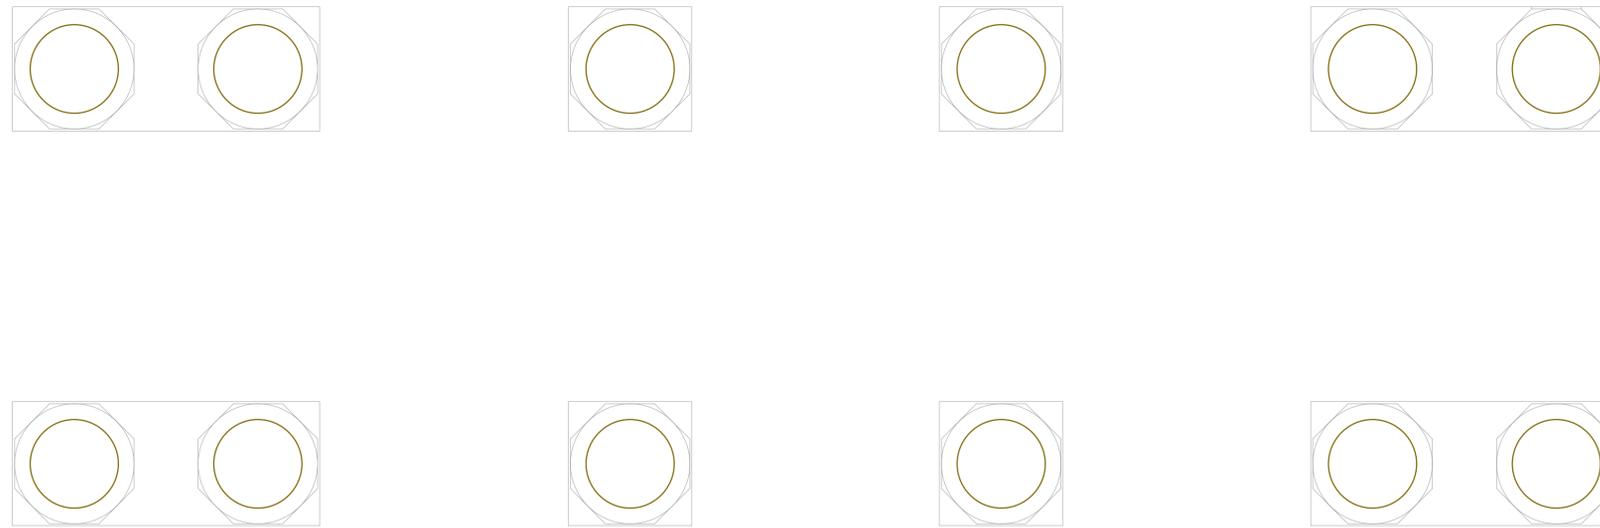


Chard High Street

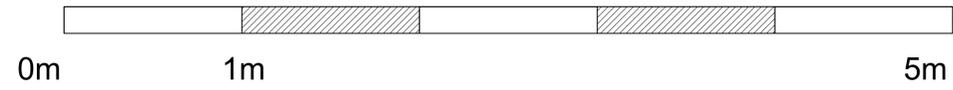

alchemilla architects ltd

The Paddock Blindmoor Buckland St Mary TA20 3RD
t 01460 234149 e info@alchemillaarchitects.co.uk

project New entrance screen at Chard Guildhall

client Chard Guildhall

drawing Proposed Screen Plan

date Oct 20 scale 1:20@A1

dwg no 19003-10

this drawing is the copyright of alchemilla architects ltd and must not be copied or reproduced in any form without their permission

