

NOTE:
 Drawings to be used for planning application only.
 Do not scale from these drawings.

- MATERIAL KEY:**
1. Zinc standing seam.
 2. Black gloss composite cladding panel.
 3. Powder coated aluminium window frame.
 4. Aluminium fascia.
 5. Back-lit powder coated aluminium lettering.
 6. GRP School logo.
 7. Existing glass + black cladding panels.
 8. Existing white cladding panels.
 9. Existing brick wall.
 10. Living Wall.



--- Outline of existing building roofline.

REV B: Existing building outline added for planning application. JP | 05/10/15
 REV A: Drawing amended for planning application. IG+JP | 25/09/15

PLANNING ONLY



DRAWING NUMBER 00-16 REVISION B
 PROJECT NUMBER 303/002
 CLIENT LONDON ENTERPRISE ACADEMY


PROJECT
 EXTENSION + ALTERATIONS TO ANEURIN BEVAN HOUSE
 81-91 COMMERCIAL ROAD
 LONDON
 E1 1RD

DRAWING
 PROPOSED SIDE ELEVATION

SCALE 1:200 @ A3 DATE AUG 15
 DRAWN HH/IG CHECKED RA



ARCHITECTS WHARFEDALE HOUSE
 INTERIOR DESIGNERS 50a THE GROVE ILKLEY LS29 9EE
 BUILDING SURVEYORS TEL : + 44 (0) 1943 816 489
 EXPERT WITNESS FAX : + 44 (0) 1943 817 488

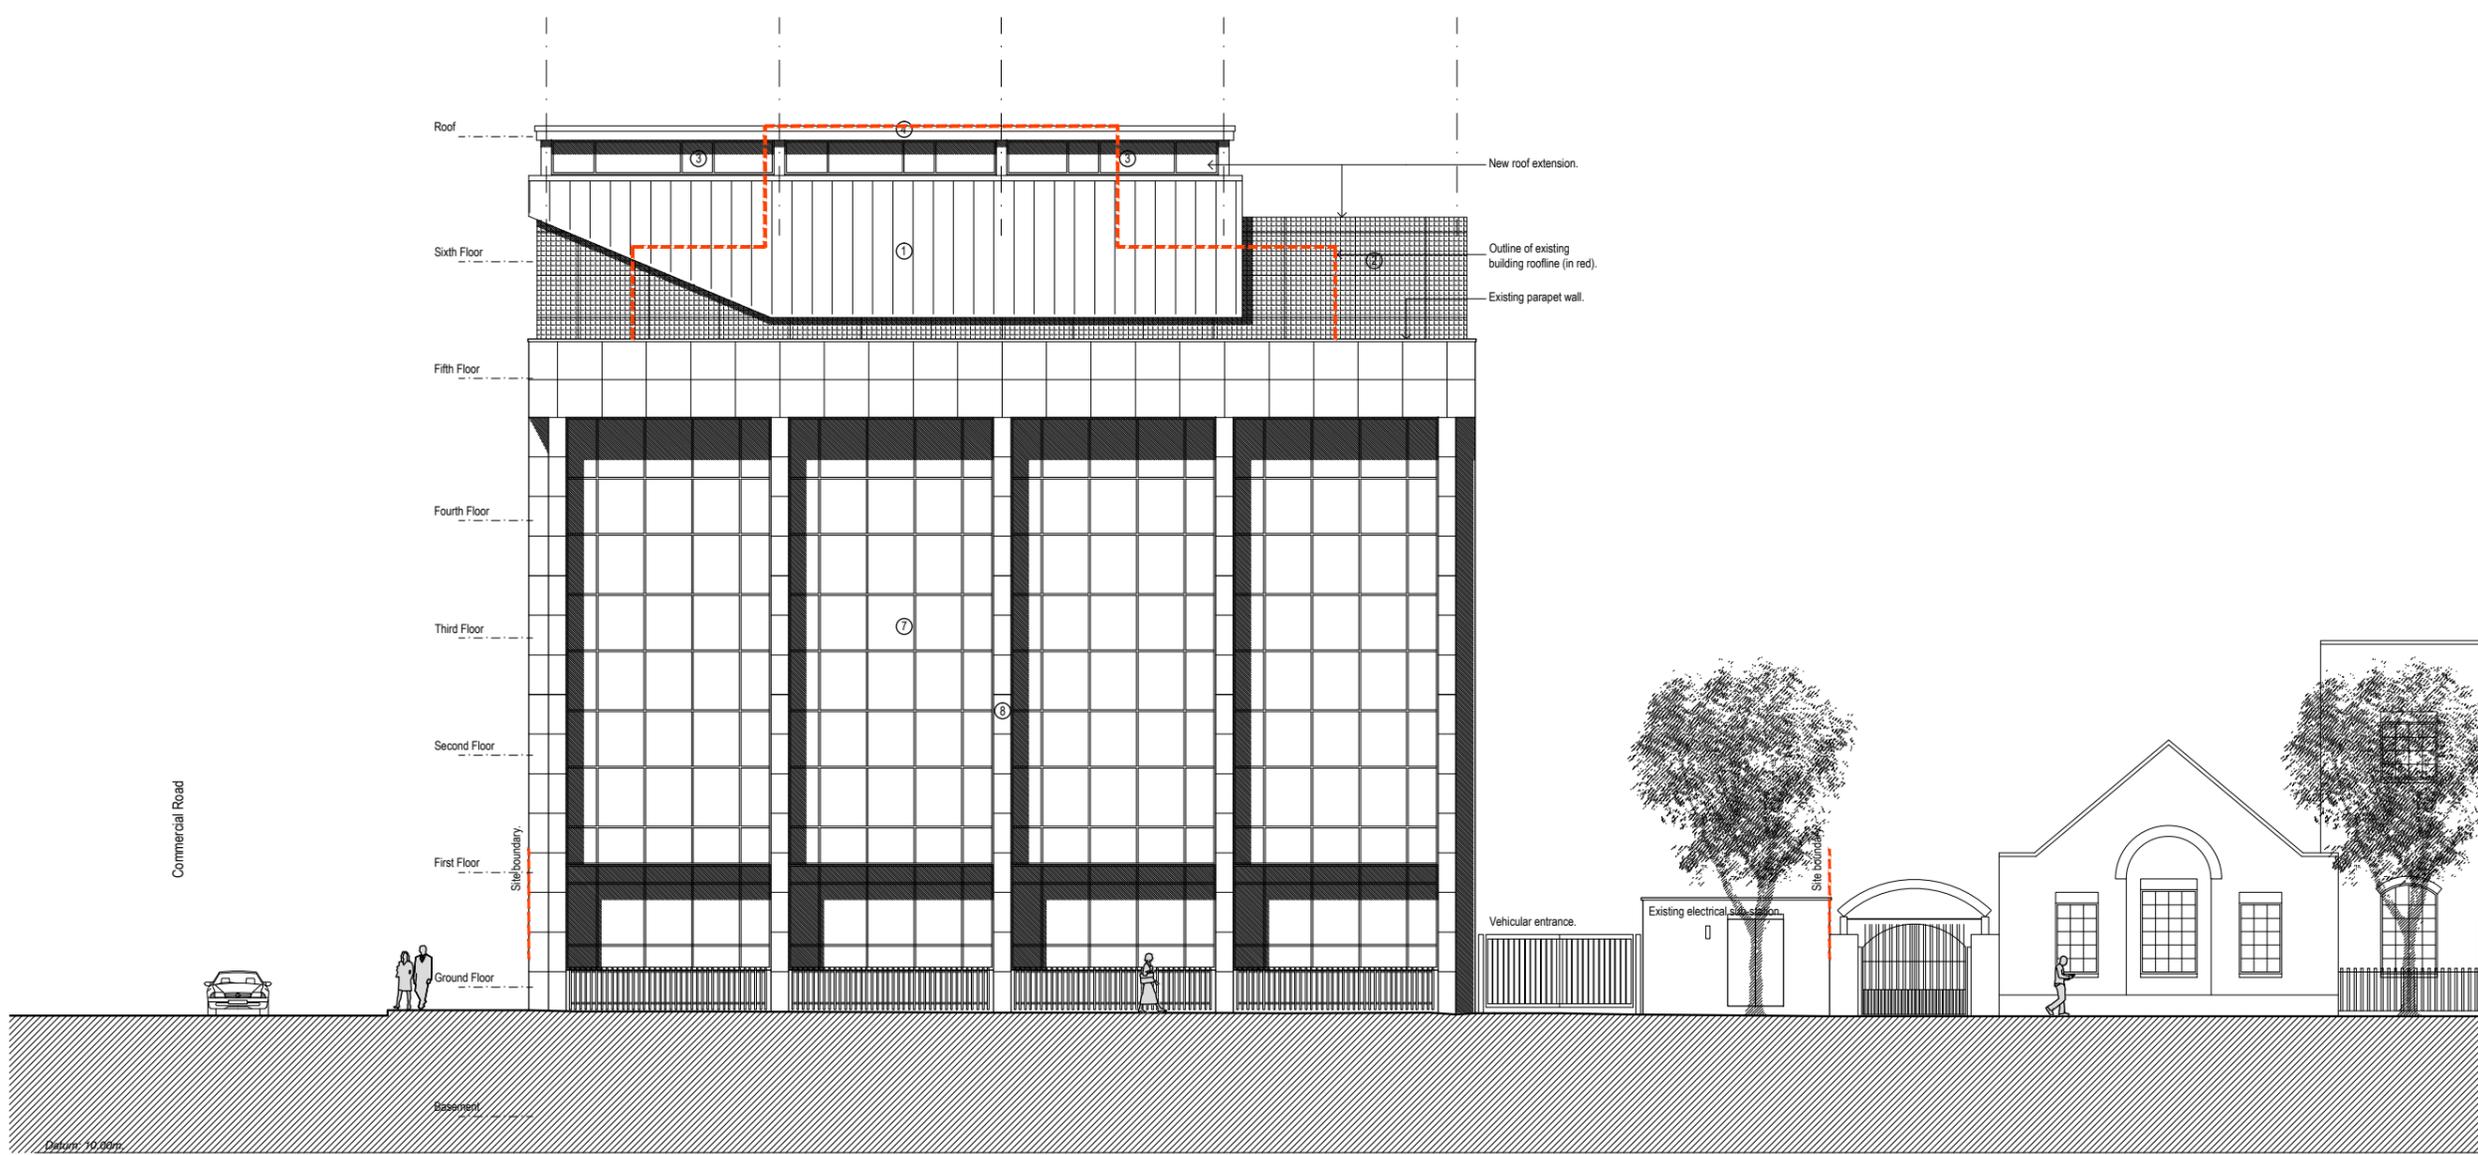

Proposed East (Side) Elevation

1:100 @ A1
 1:200 @ A3

