



Sketch View and Finishes Examples

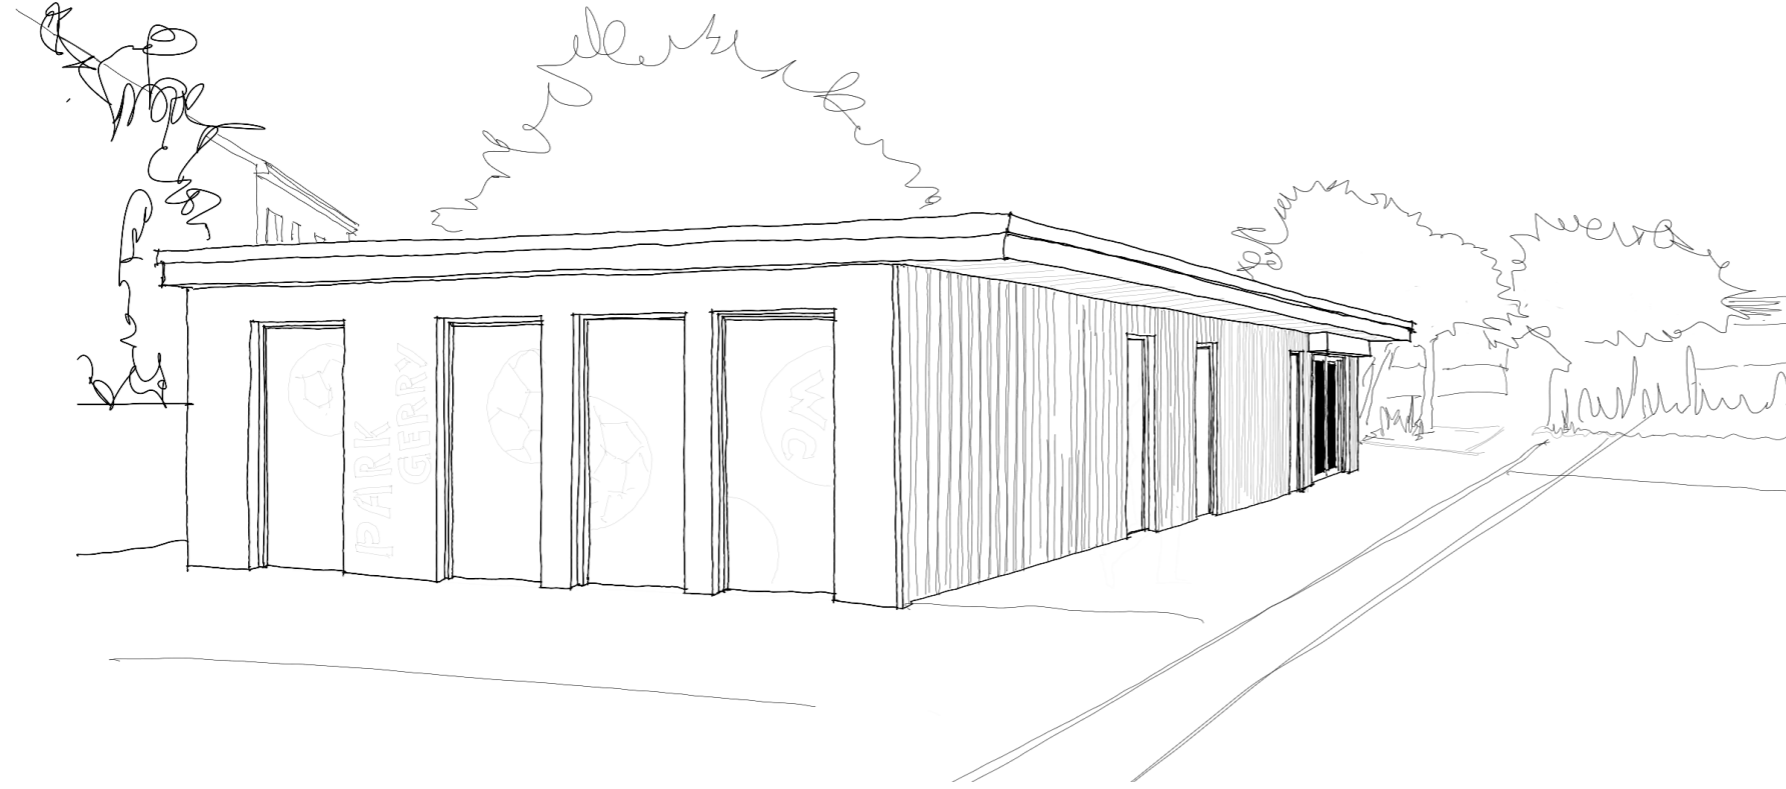

Indicative Sketch View



colour pallet

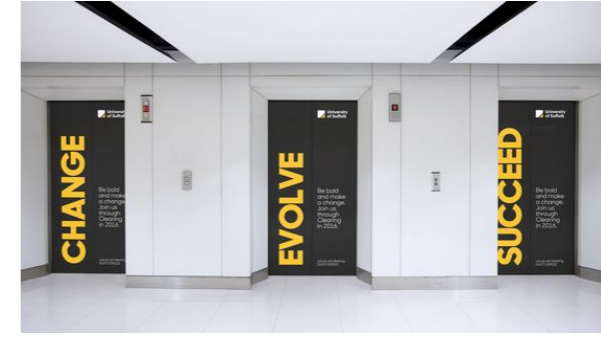

corrugated metal cladding

REVISION A: Issue for Planning Submission 15.03.24

First Issue 23.11.23

J-21-50-MEI
Drawing No.

Revision:

14 A

Project: **Park Gerry - Football Pavilion**

Client: **Camborne Town Council**

This drawing has been prepared to illustrate a planning application only, and is not to be used for any other purposes whatsoever. All dimensions to be checked on site. If in doubt ask. Any structural work to be checked with an engineer prior to work commencing.

Drawing Title:
**Sketch View
and Example
Images**

Date:
November 2023

Scale:
NTS

**CLAIRE NEWMAN
ARCHITECT**

BA (Hons), MA (Arch Conservation)/ARB, RIBA
www.clairenewmanarchitect.com
claire@clairenewmanarchitect.com
01209 860021 / 07816525673

Little Mill, Tretheague, Stithians,
Truro, Cornwall, TR3 7AF

