


Shepherds Patch Verge Side Parking Elevations
Sheet 4

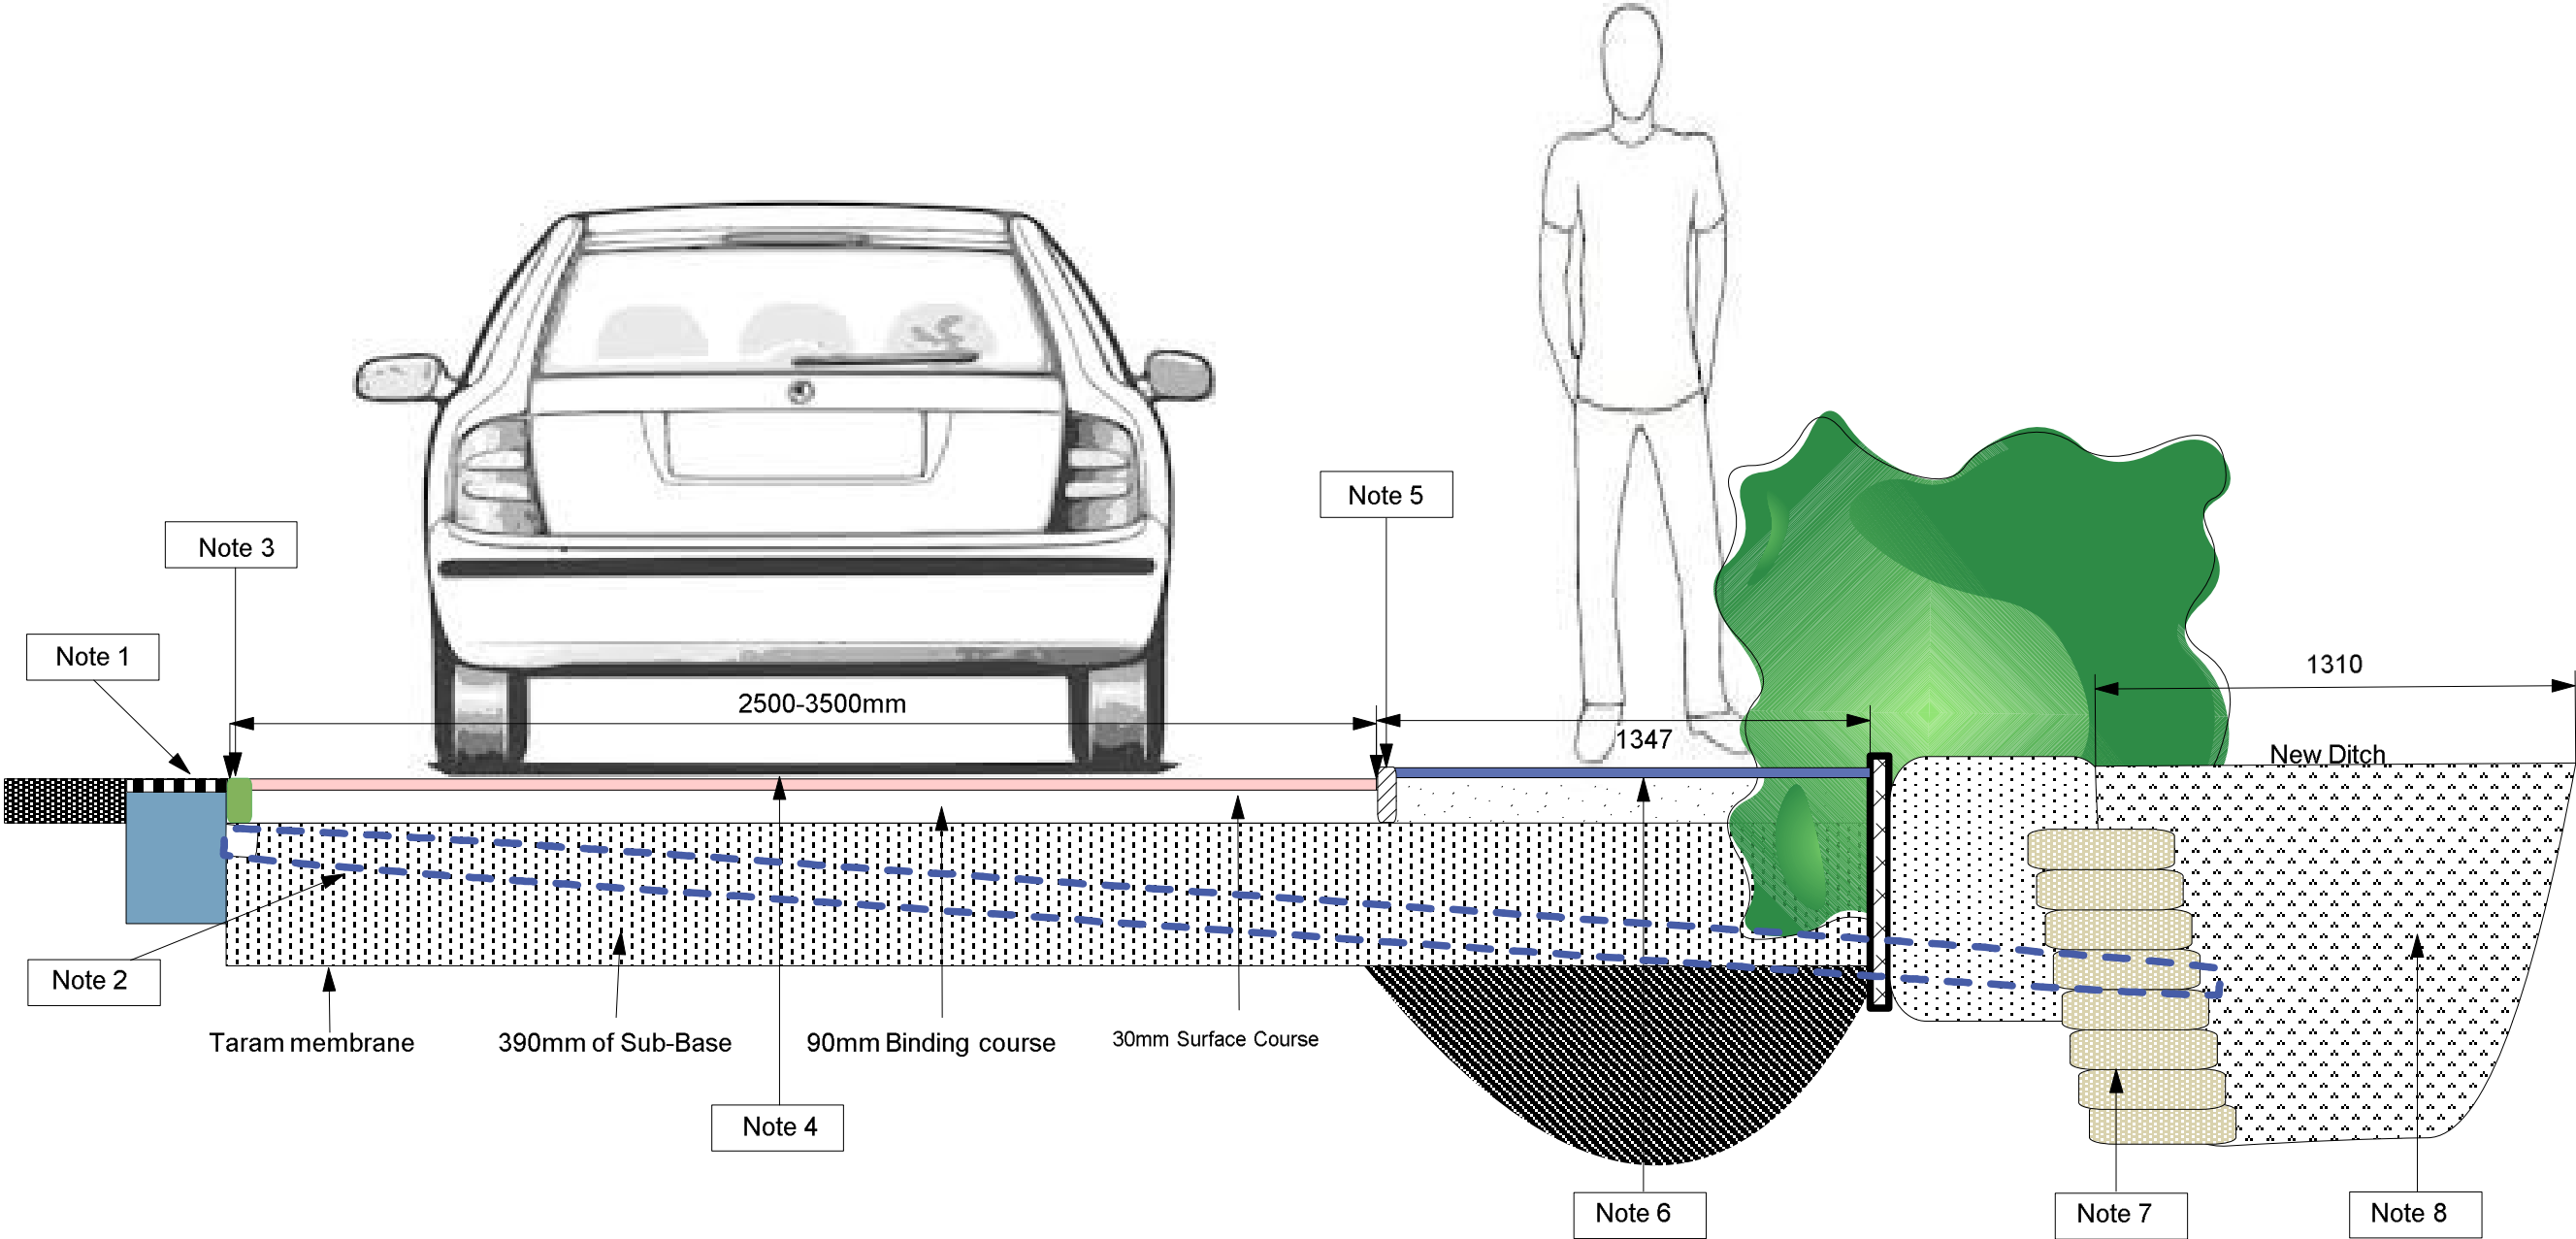

Project: Shepherds Patch
verge side
parking
Title: **Elevation.**

Date: October 2018
Scale: Drawing for detail
Drwg No: SPVP04
Drawn: Initial Checked: