
ARTIFICIAL GRASS PITCH (AGP) PROPOSAL

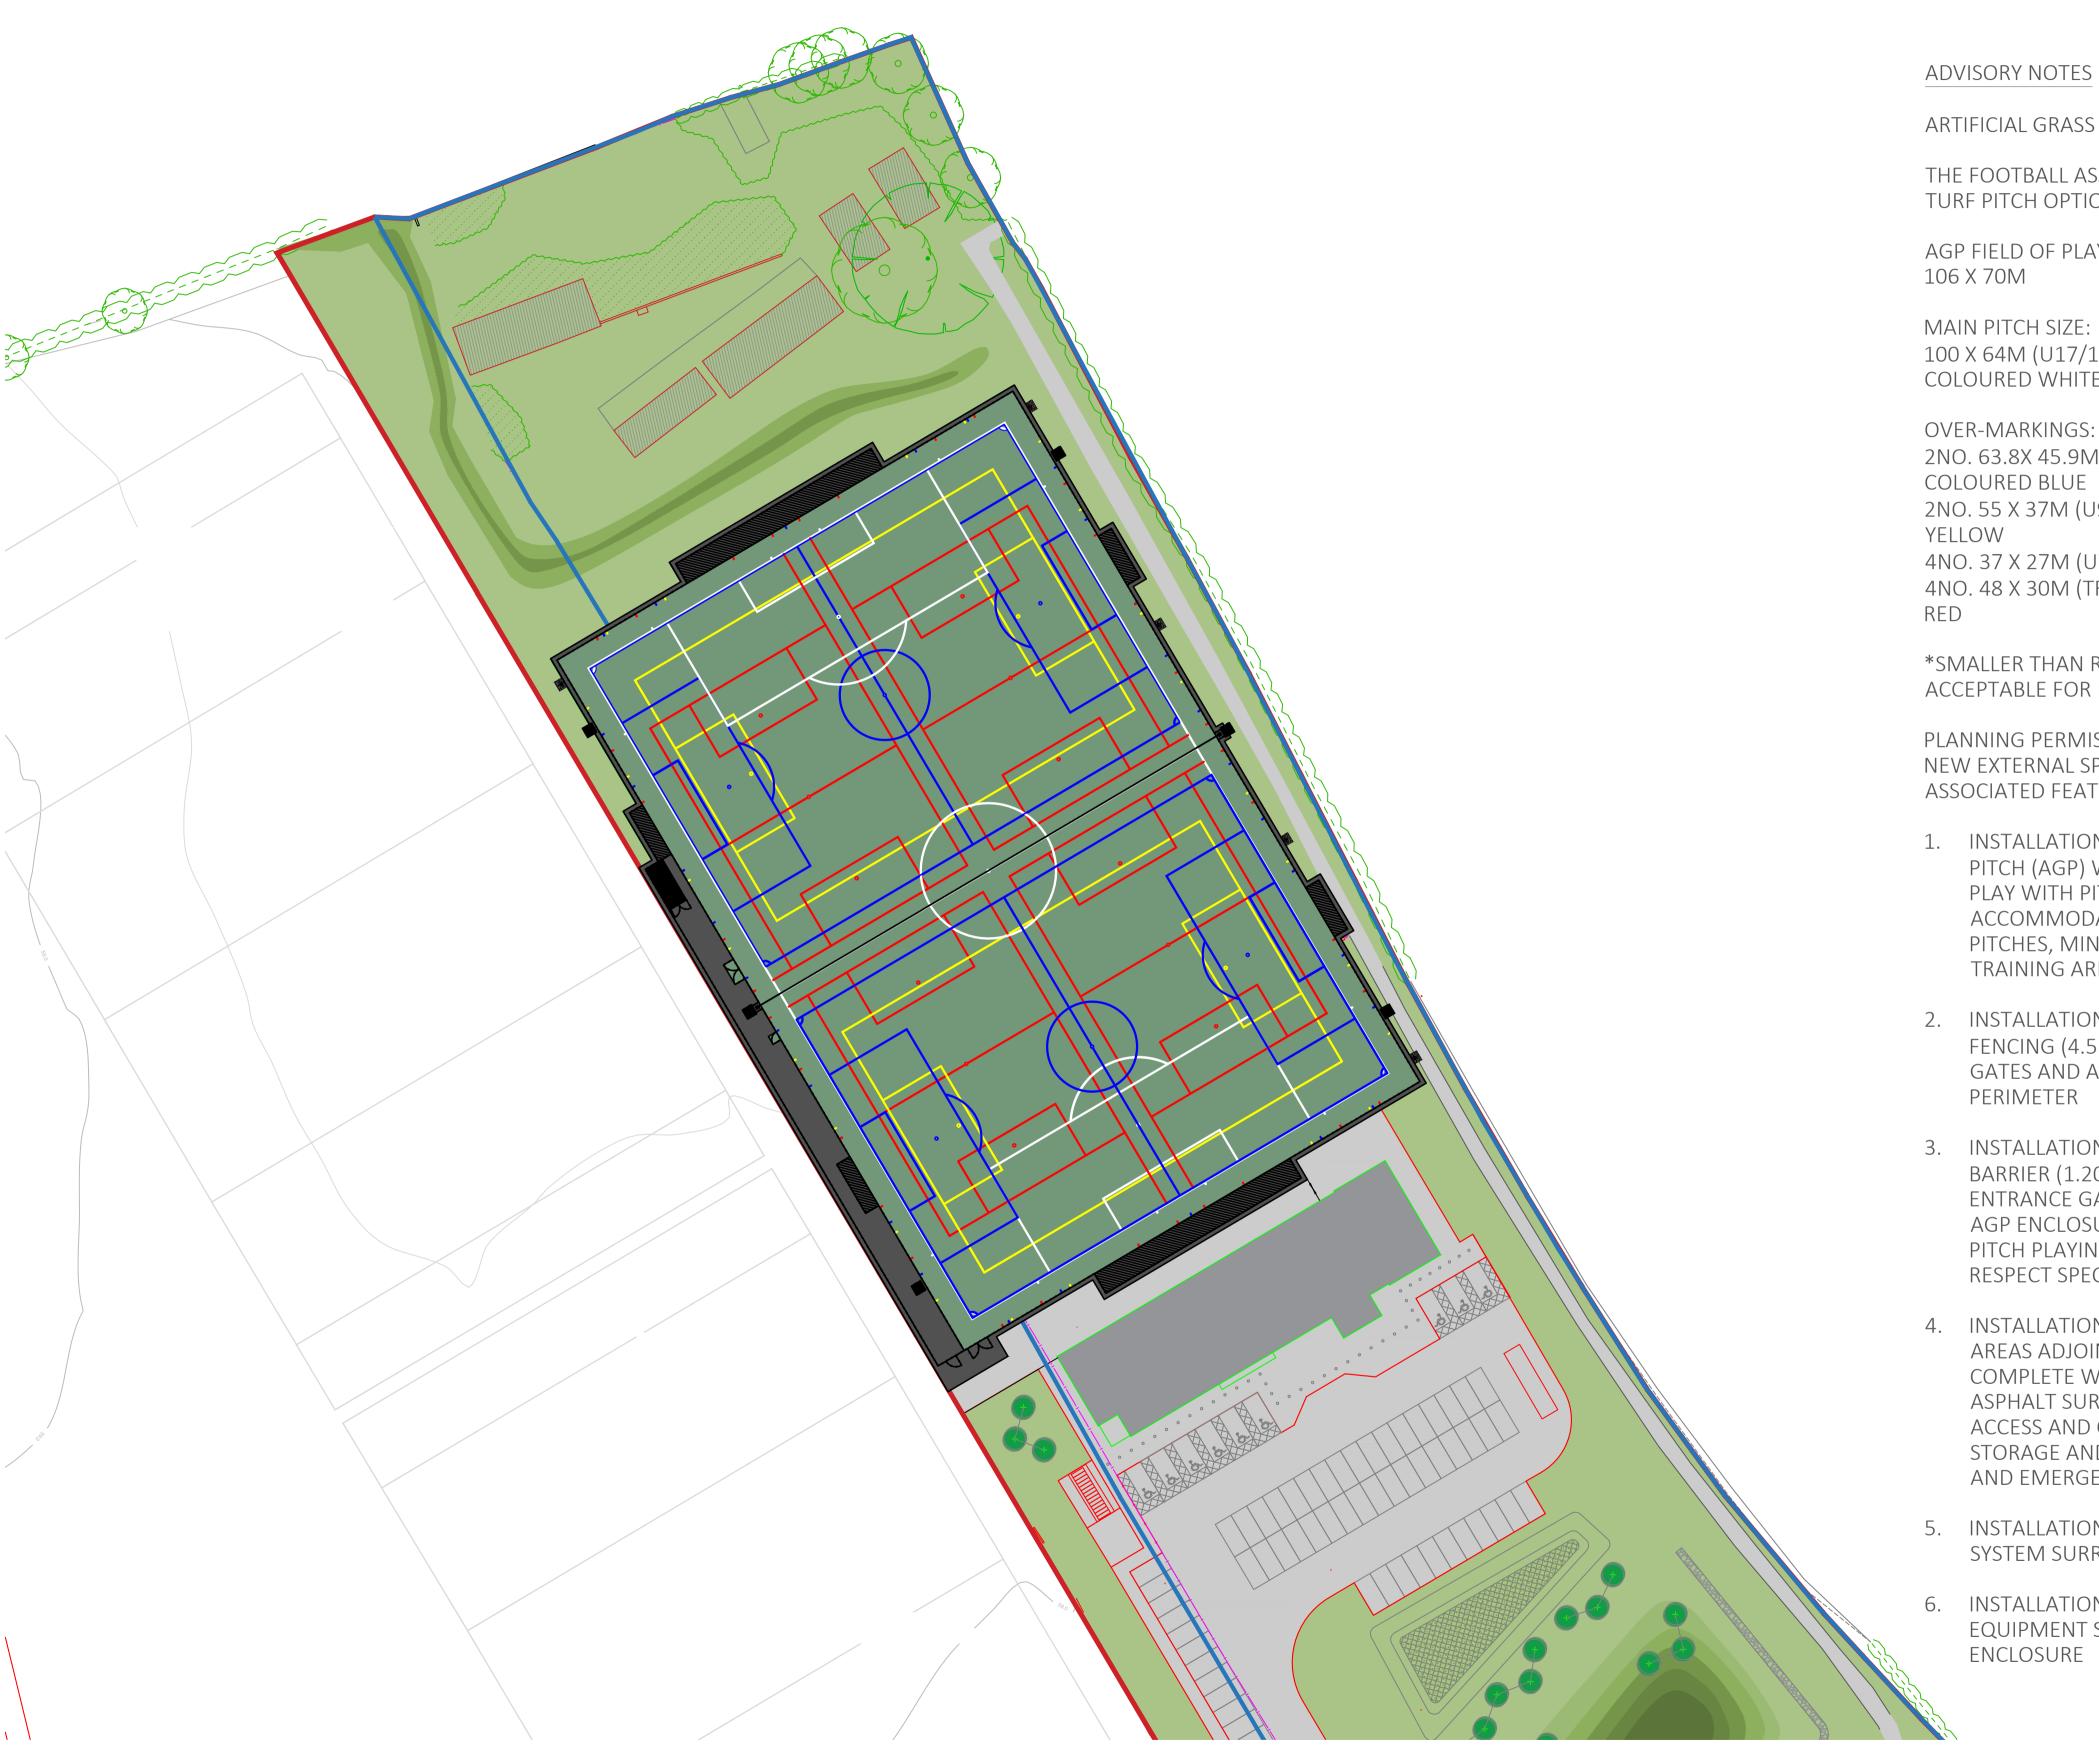

ADVISORY NOTES

ARTIFICIAL GRASS PITCH (AGP):

THE FOOTBALL ASSOCIATION 11V11 FOOTBALL TURF PITCH OPTION 4

AGP FIELD OF PLAY:

MAIN PITCH SIZE: 100 X 64M (U17/18 AND OPEN AGES) COLOURED WHITE

2NO. 63.8X 45.9M (U11/U12, 9V9*) COLOURED BLUE 2NO. 55 X 37M (U9 / U10, 7V7) COLOURED 4NO. 37 X 27M (U7 / U8, 5V5) COLOURED RED 4NO. 48 X 30M (TRAINING ONLY) COLOURED

*SMALLER THAN RECOMMENDED SIZE, BUT ACCEPTABLE FOR MATCH PLAY USE

PLANNING PERMISSION IS SOUGHT TO CREATE NEW EXTERNAL SPORTS FACILITY WITH ASSOCIATED FEATURES INCLUDING:

- 1. INSTALLATION OF NEW ARTIFICIAL GRASS PITCH (AGP) WITH 106 X 70M FIELD OF PLAY WITH PITCH MARKINGS TO ACCOMMODATE A VARIETY OF FOOTBALL PITCHES, MINI SOCCER PITCHES AND TRAINING AREAS
- 2. INSTALLATION OF NEW BALL STOP FENCING (4.5M HIGH) WITH ENTRANCE GATES AND ACCESS GATES TO AGP PERIMETER
- 3. INSTALLATION OF NEW PITCH PERIMETER BARRIER (1.20M AND 2.0M HIGH) WITH ENTRANCE GATES INTERNALLY WITHIN AGP ENCLOSURE, TO SEGREGATE THE PITCH PLAYING AREA FROM ADJOINING RESPECT SPECTATOR AREA
- 4. INSTALLATION OF NEW HARD STANDING AREAS ADJOINING THE AGP PERIMETER COMPLETE WITH ASSOCIATED POROUS ASPHALT SURFACING FOR PEDESTRIAN ACCESS AND CIRCULATION, GOALS STORAGE AND VEHICULAR MAINTENANCE AND EMERGENCY ACCESS
- 5. INSTALLATION OF NEW FLOODLIGHT SYSTEM SURROUNDING AGP
- 6. INSTALLATION OF NEW MAINTENANCE EQUIPMENT STORE WITHIN AGP FENCED ENCLOSURE

CHECK ALL DIMENSIONS PRIOR TO COMMENCEMENT OF WORK

NO GUARANTEE CAN BE GIVEN THAT ALL SERVICES HAVE BEEN SHOWN ON THE

LIABILITY WILL BE ACCEPTED FOR ANY LOSSES THAT ARISE DUE TO A LACK OF ACCURACY IN ANY SERVICE PROVIDERS RECORD INFORMATION

RELEVANT SERVICE DRAWINGS SHOULD BE OBTAINED FROM APPROPRIATE SERVICE

REFERENCE SHOULD ALSO BE MADE TO HISTORICAL PLANS AND AS BUILT

THIS DRAWING IS COPYRIGHT TO LABOSPORT LTD

ARTIFICIAL GRASS (FOOTBALL TURF) SURFACING TO FIELD OF PLAY AGP HARD STANDING AREAS

(PEDESTRIAN ACCESS / MAINTENANCE

AGP HARD STANDING AREAS

(PORTABLE GOALS STORAGE) PAVED MOWING MARGIN (WEED /

VEGETATION BARRIER) MAINTENANCE EQUIPMENT


DIVIDING NET SYSTEM

15M HIGH FLOODLIGHT MAST WITH LUMINAIRES AND CONCRETE BASE FOUNDATION

4.5M HIGH BALL STOP FENCE / 1.2M AND 2.0M HIGH PITCH BARRIER

PEDESTRIAN GATED ENTRANCE

MAINTENANCE VEHICLE GATED

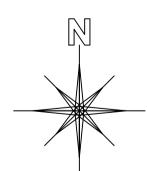



Unit 3, Aerial Way, Hucknall, Nottinghamshire, NG15 6DW +44 (0)115 968 1998 www.labosport.com info@labosport.co.uk

TROWBRIDGE TOWN COUNCIL DORIC PARK

> ARTIFICIAL GRASS PITCH (AGP) AGP PROPOSAL

LSUK 18-0108 17.11.19 18-0108 BM25583 0346 01

Ordnance Survey, (c) Crown Copyright 2019. All rights reserved. Licence number 100022432