

APPENDIX C

PDP Green Drawings



HIGH CROSS LANE

AIRPORT TERMINAL

PROPOSED TAXIWAY

Mean High Water



This drawing is © pdp Green Consulting Ltd.

Notes.

1. This drawing is to be read in conjunction with drawings, details and specifications issued for construction purposes as appropriate.
2. The Contractor is responsible for all dimensions and for the correct setting out of the work on site. Only figured dimensions are to be used. Any discrepancies are to be reported before proceeding.
3. All materials and workmanship to comply with current British Standards and Codes of Practice.
4. This drawing is not to be used for construction unless marked in the drawing status box "FOR CONSTRUCTION".
5. The user of the designs and details represented by this document are recommended to ensure that they are fully conversant with the Construction (Design and Management) Regulations 2015 in respect of any construction activities for which this document may be used.

If the user of this document has any doubts as to their statutory obligations in this regard, they should contact pdp Green, on 01872 265400 and ask for the Health and Safety Advisor.

Rev	Date	Amendments	BY	QA
-	10.12.2019	First Issue	WS	WS

FOR APPROVAL

Project Leader:	Designer:	Assistant:
DH	WS	NJL

Drawing:
Location Plan

Client:
Council of the Isles of Scilly

Job Title:
**Isle of Scilly Airport
New Taxiway**

Date: December 2019 Scale: 1:1000 @ A1 U.S.O.

pdp Green Consulting Ltd.
 Calenick House
 Truro Technology Park
 Heron Way, Newham
 Truro
 Cornwall
 TR1 2XN
 Tel: 01872 265400
 Fax: 01872 276356
 Email: reception@pdpgreen.co.uk



Architecture, Structural and Civil Engineering

Job No:	J19-090	Eng No:	3000	Rev:	-
---------	---------	---------	------	------	---



This drawing is © pdp Green Consulting Ltd.
Notes.

1. This drawing is to be read in conjunction with drawings, details and specifications issued for construction purposes as appropriate.
2. The Contractor is responsible for all dimensions and for the correct setting out of the work on site. Only figured dimensions are to be used. Any discrepancies are to be reported before proceeding.
3. All materials and workmanship to comply with current British Standards and Codes of Practice.
4. This drawing is not to be used for construction unless marked in the drawing status box "FOR CONSTRUCTION".
5. The user of the designs and details represented by this document are recommended to ensure that they are fully conversant with the Construction (Design and Management) Regulations 2015 in respect of any construction activities for which this document may be used.

If the user of this document has any doubts as to their statutory obligations in this regard, they should contact pdp Green, on 01872 265400 and ask for the Health and Safety Advisor.

Location Plan

Rev	Date	Amendments	BY	QA
-	10.12.2019	First Issue	NJL	WS

FOR APPROVAL

Project Leader:	Designer:	Assistant:
DH	WS	NJL

Drawing:
Proposed Site Compound

Client:
Council of the Isles of Scilly

Job Title:
**Isle of Scilly Airport
New Taxiway**

Date: November 2019 Scale: 1:200 @ A1 U.S.O.

pdp Green Consulting Ltd.
Calenick House
Truro Technology Park
Heron Way, Newham
Truro
Cornwall
TR1 2XN
Tel: 01872 265400
Fax: 01872 276356
Email: reception@pdpgreen.co.uk



Architecture, Structural and Civil Engineering

Job No:	J19-090	Eng No:	3010	Rev:	-
---------	---------	---------	------	------	---



REF. 1

REF. 2

REF. 3

REF. 4

REF. 5


REF.	EASTING	NORTHING
1	91775.9431	10354.1979
2	91808.4519	10353.1047
3	91784.7760	10342.6769
4	91791.2707	10310.7397
5	91830.4873	10310.4489



This drawing is © pdp Green Consulting Ltd.
Notes.

1. This drawing is to be read in conjunction with drawings, details and specifications issued for construction purposes as appropriate.
2. The Contractor is responsible for all dimensions and for the correct setting out of the work on site. Only figured dimensions are to be used. Any discrepancies are to be reported before proceeding.
3. All materials and workmanship to comply with current British Standards and Codes of Practice.
4. This drawing is not to be used for construction unless marked in the drawing status box "FOR CONSTRUCTION".
5. The user of the designs and details represented by this document are recommended to ensure that they are fully conversant with the Construction (Design and Management) Regulations 2015 in respect of any construction activities for which this document may be used.

If the user of this document has any doubts as to their statutory obligations in this regard, they should contact pdp Green, on 01872 265400 and ask for the Health and Safety Advisor.

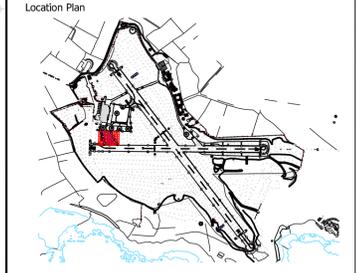

Rev	Date	Amendments	By	QA
-	10.12.2019	First Issue	NJL	WS

FOR APPROVAL

Project Leader:	Designer:	Assistant:
DH	WS	NJL

Drawing:
Proposed Taxiway and Setting Out

Client:
Council of the Isles of Scilly

Job Title:
Isle of Scilly Airport New Taxiway

Date:	Scale:
November 2019	1:100 @ A1


pdp Green Consulting Ltd.
 Calenick House
 Truro Technology Park
 Heron Way, Newham
 Truro
 Cornwall
 TR1 2XN
 Tel: 01872 265400
 Fax: 01872 276356
 Email: reception@pdpgreen.co.uk

Architecture, Structural and Civil Engineering		
Job No: J19-090	Eng No: 3050	Rev: -

This drawing is © pdp Green Consulting Ltd.
Notes:

1. This drawing is to be read in conjunction with drawings, details and specifications issued for construction purposes as appropriate.
2. The Contractor is responsible for all dimensions and for the correct setting out of the work on site. Only figured dimensions are to be used. Any discrepancies are to be reported before proceeding.
3. All materials and workmanship to comply with current British Standards and Codes of Practice.
4. This drawing is not to be used for construction unless marked in the drawing status box "FOR CONSTRUCTION".
5. The user of the designs and details represented by this document are recommended to ensure that they are fully conversant with the Construction (Design and Management) Regulations 2015 in respect of any construction activities for which this document may be used.

If the user of this document has any doubts as to their statutory obligations in this regard, they should contact pdp Green, on 01872 265400 and ask for the Health and Safety Advisor.

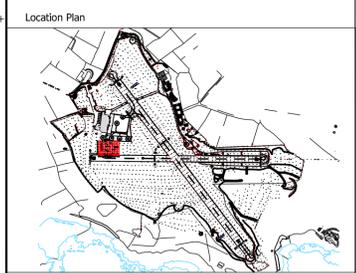

- Key
- * - DID NOT HIT REFUSAL
 - ▲ - CABLES DETECTED
 - ▨ - UNDERGROUND SERVICES
 - ◇ - DYNAMIC CONE PENETRATIONS
 - SP - DEPTH TO REFUSALS
 - TP - TRIAL PIT LOCATIONS

Rev	Date	Amendments	BY	QA
-	10.12.2019	First Issue	NJL	WS

FOR APPROVAL

Project Leader:	Designer:	Assistant:
DH	WS	NJL

Drawing: **Site Investigation Proposed Taxiway Plan**

Client: **Council of the Isles of Scilly**


Job Title: **Isle of Scilly Airport New Taxiway**

Date: November 2019 Scale: 1:100 @ A1

pdp Green Consulting Ltd.
Calenick House
Truro Technology Park
Heron Way, Newham
Truro
Cornwall
TR1 2XN
Tel: 01872 265400
Fax: 01872 276356
Email: reception@pdpgreen.co.uk

Architecture, Structural and Civil Engineering

Job No:	Eng No:	Rev:
J19-090	3100	-

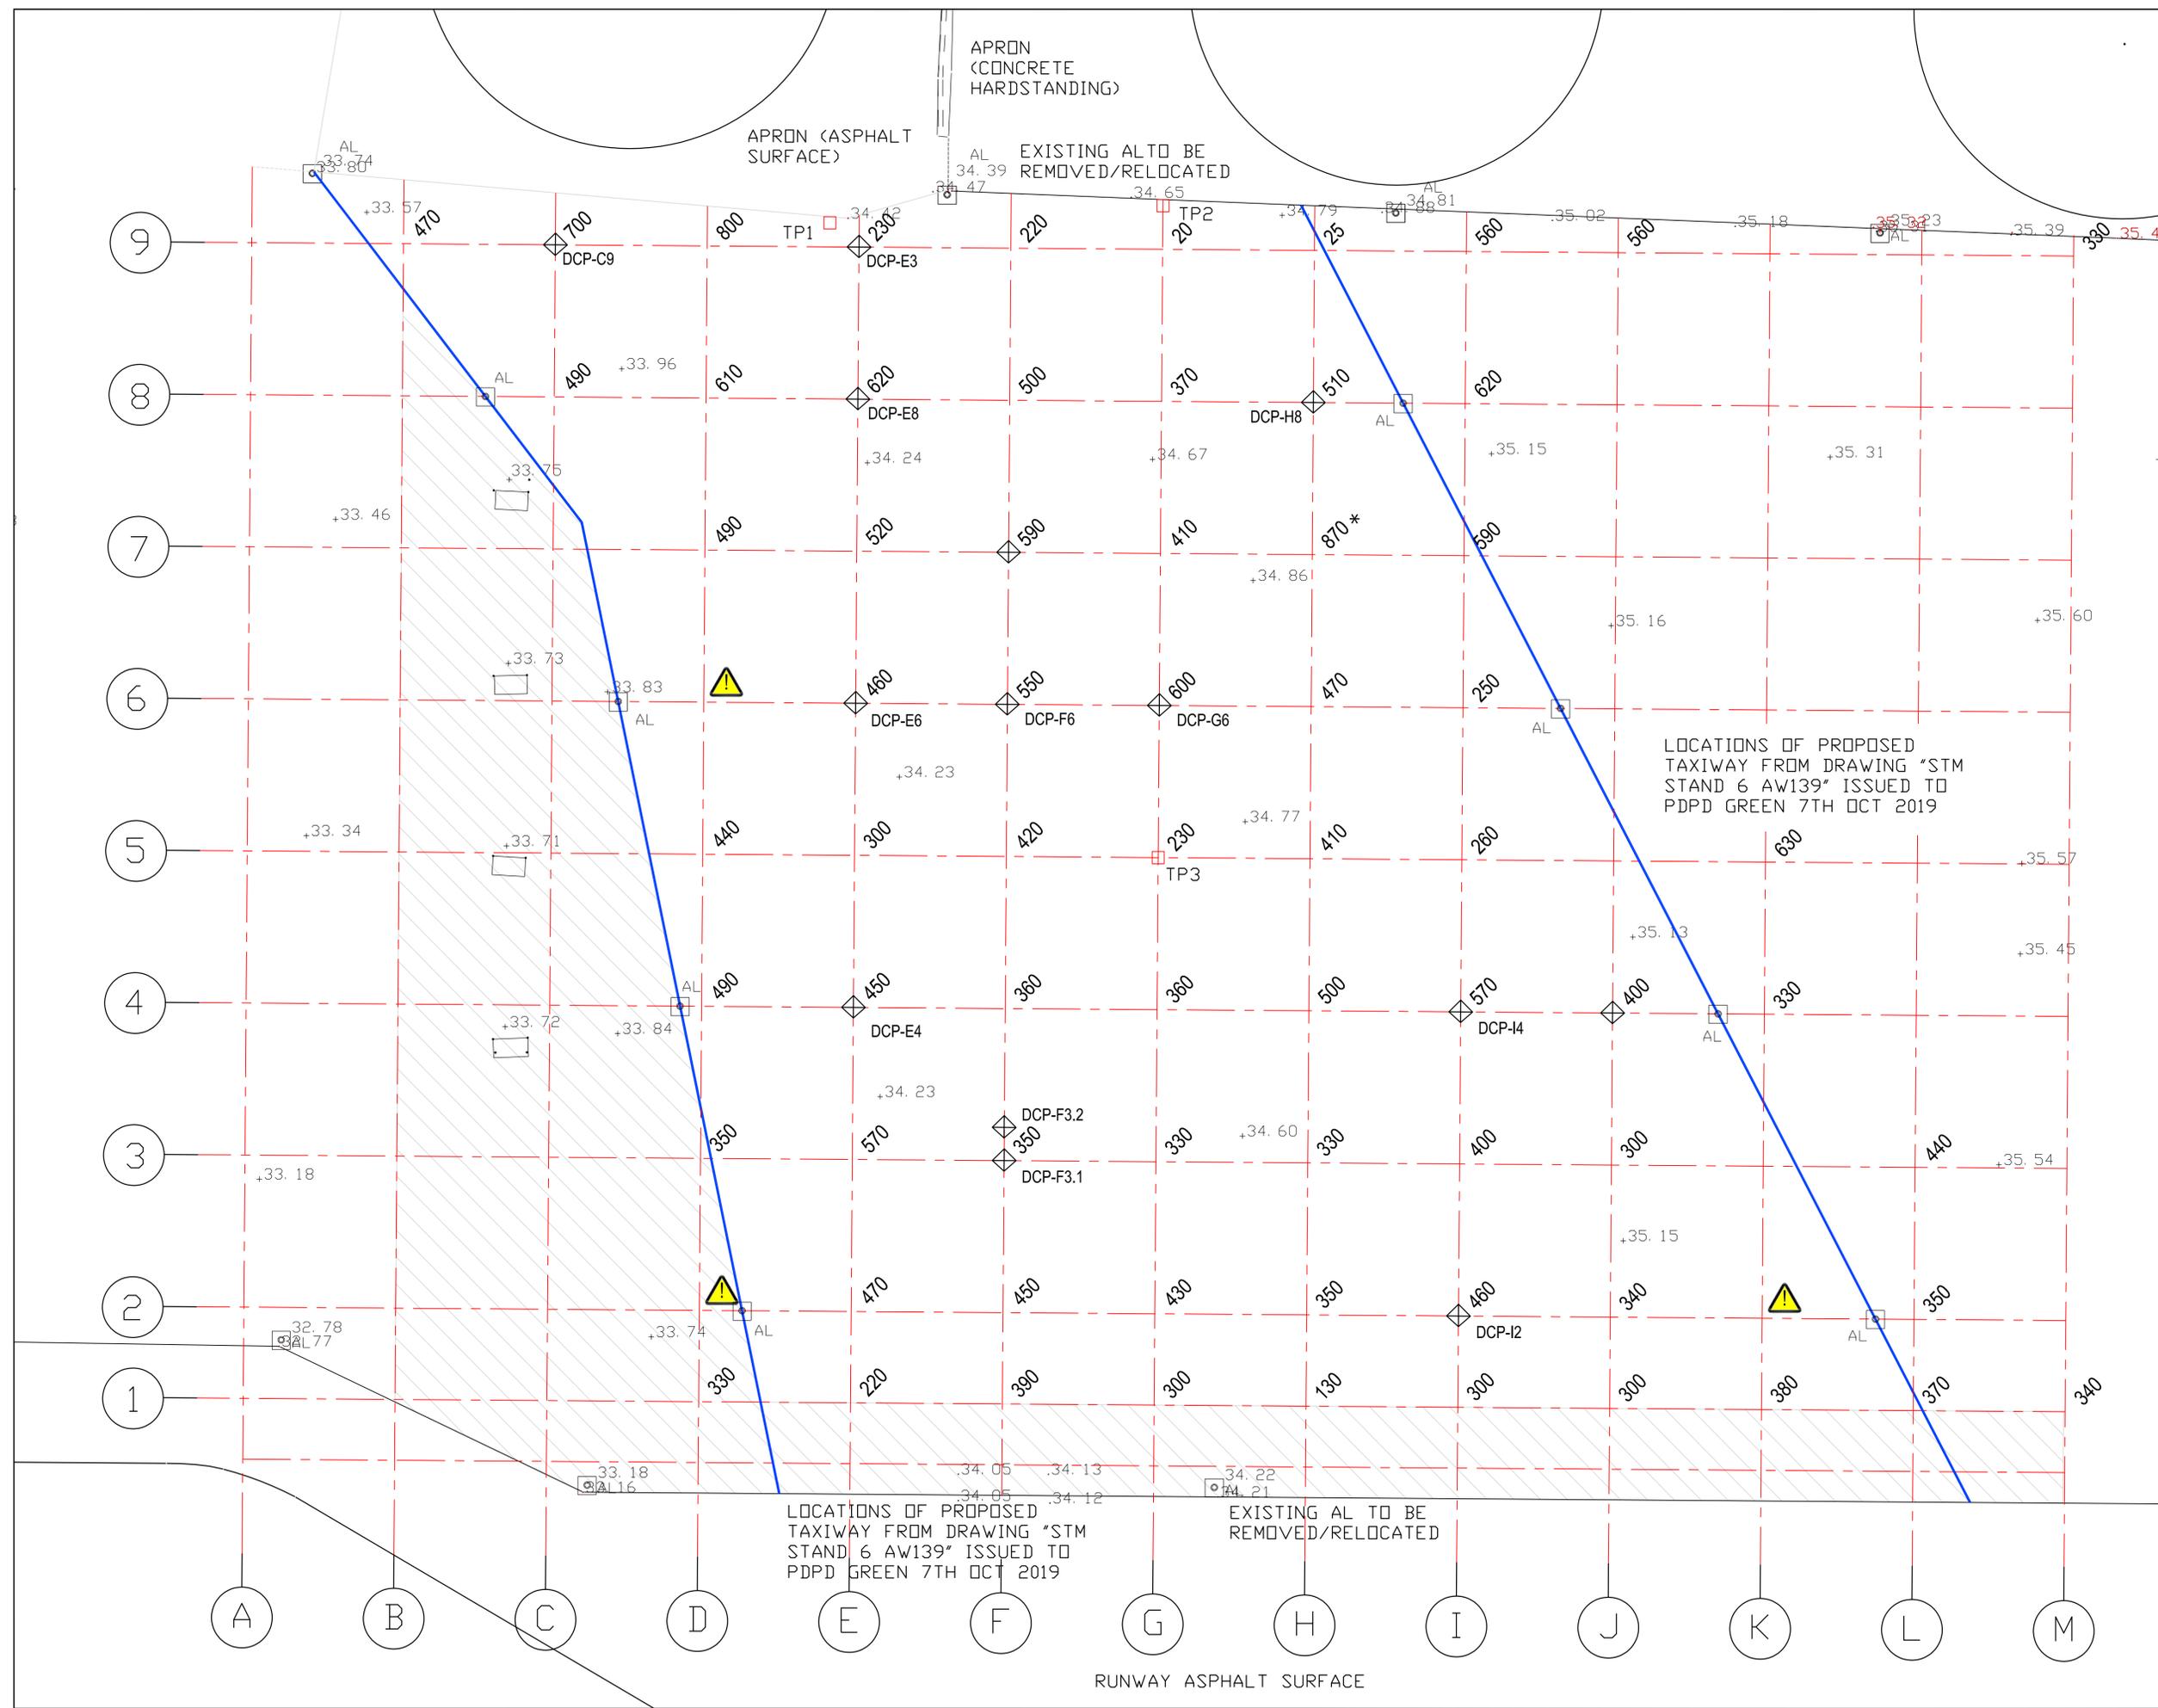




FS 21557


This drawing is © pdp Green Consulting Ltd.

- Notes.**
1. This drawing is to be read in conjunction with drawings, details and specifications issued for construction purposes as appropriate.
 2. The Contractor is responsible for all dimensions and for the correct setting out of the work on site. Only figured dimensions are to be used. Any discrepancies are to be reported before proceeding.
 3. All materials and workmanship to comply with current British Standards and Codes of Practice.
 4. This drawing is not to be used for construction unless marked in the drawing status box "FOR CONSTRUCTION".
 5. The user of the designs and details represented by this document are recommended to ensure that they are fully conversant with the Construction (Design and Management) Regulations 2015 in respect of any construction activities for which this document may be used.

If the user of this document has any doubts as to their statutory obligations in this regard, they should contact pdp Green, on 01872 265400 and ask for the Health and Safety Advisor.

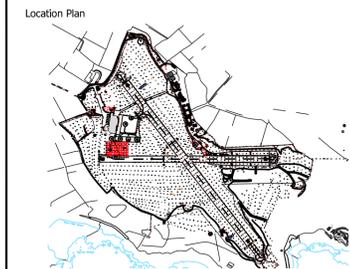

- Key**
- ▲ - PROPOSED EDGE OF TAXIWAY
 - (Blue) - EXISTING GROUND LEVEL
 - (Green) - PROPOSED GROUND LEVEL
 - (Red) - DEPTH TO REFUSAL

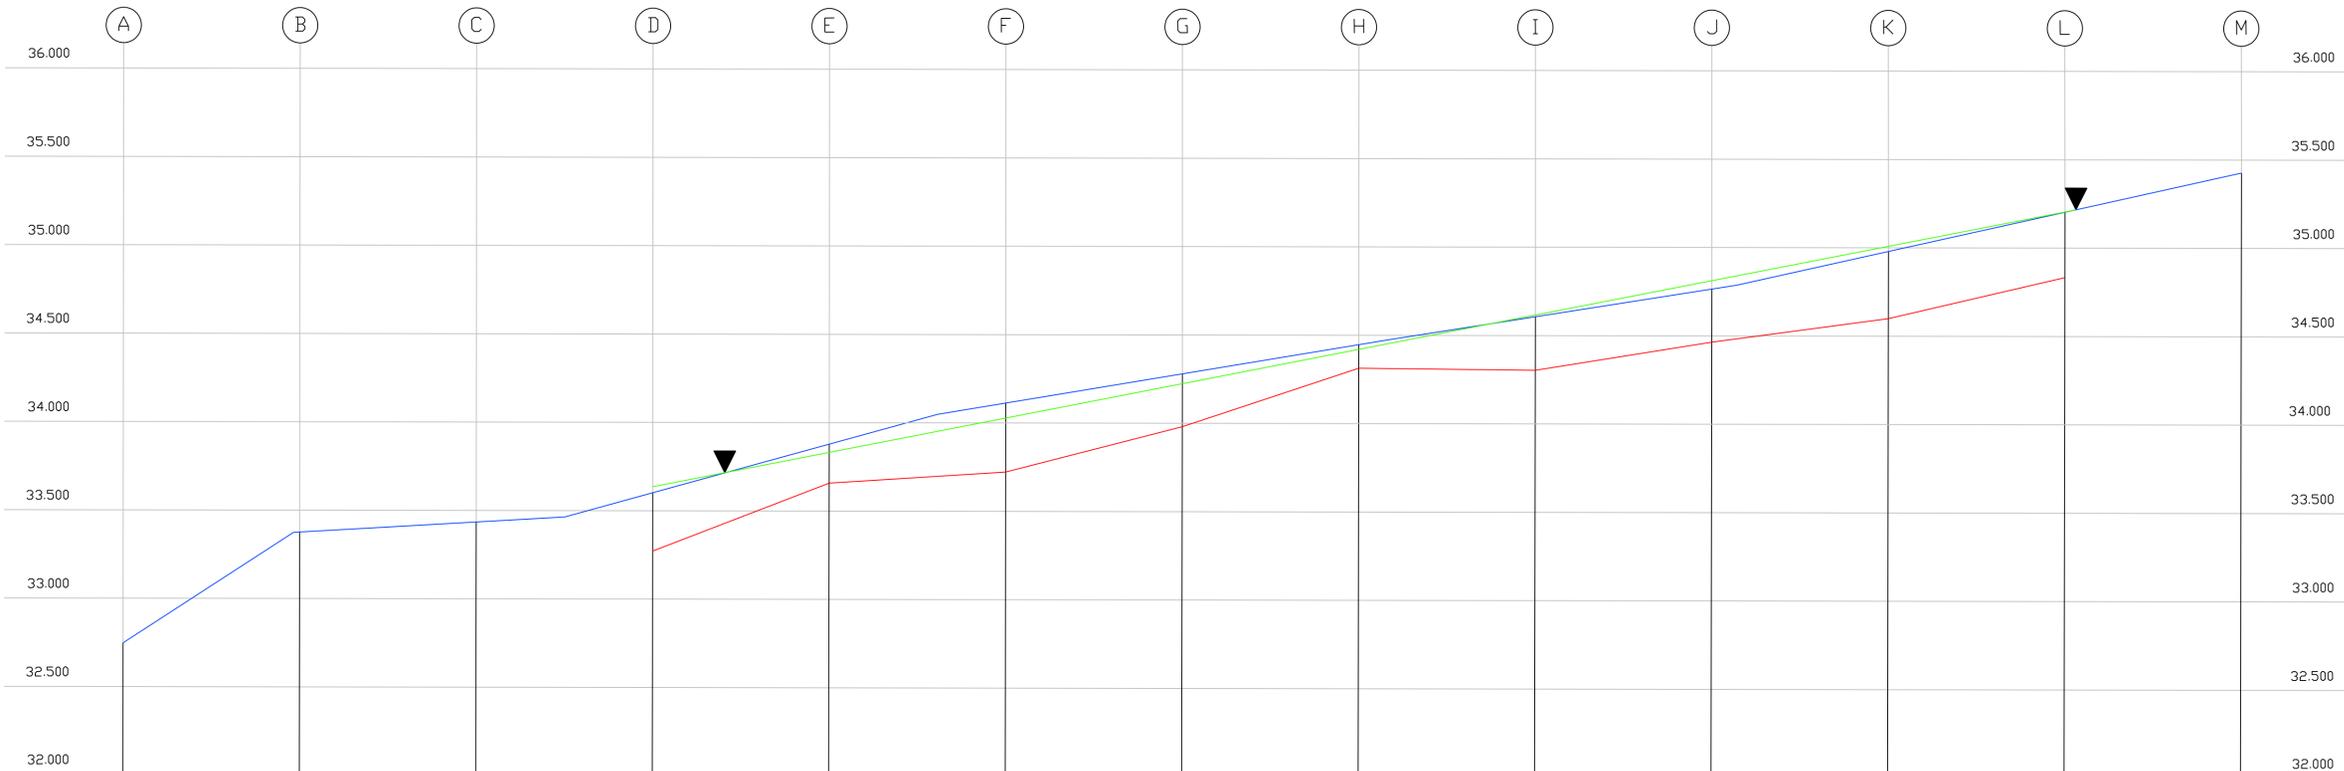

EXISTING GROUND LEVEL	32.749	33.376	33.435	33.602	33.878	34.113	34.280	34.447	34.604	34.765	34.979	35.203	35.427
DEPTH TO REFUSAL	-	-	-	33.272	33.658	33.723	33.980	34.317	34.304	34.465	34.599	34.823	-
PROPOSED GROUND LEVEL	-	-	-	33.670	33.830	34.030	34.220	34.420	34.610	34.810	34.990	35.210	-
CHAINAGE	0.000	5.000	10.000	15.000	20.000	25.000	30.000	35.000	40.000	45.000	50.000	55.000	60.000

SECTION ON GRIDLINE 1

Rev:	Date:	Amendments:	By:	QA:
-	10.12.2019	First Issue	NJL	WS

FOR APPROVAL

Project Leader:	Designer:	Assistant:
DH	WS	NJL


Drawing:
Proposed Taxiway Section 1

Client:
Council of the Isles of Scilly

Job Title:
Isle of Scilly Airport New Taxiway

Date: November 2019 Scale: 1:100 @ A1 U.S.O.

pdp Green Consulting Ltd.
 Calenick House
 Truro Technology Park
 Heron Way, Newham
 Truro
 Cornwall
 TR1 2XN
 Tel: 01872 265400
 Fax: 01872 276356
 Email: reception@pdpgreen.co.uk

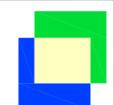

Architecture, Structural and Civil Engineering


Job No:	J19-090	Eng No:	3200	Rev:	-
---------	---------	---------	------	------	---




This drawing is © pdp Green Consulting Ltd.

- Notes.**
1. This drawing is to be read in conjunction with drawings, details and specifications issued for construction purposes as appropriate.
 2. The Contractor is responsible for all dimensions and for the correct setting out of the work on site. Only figured dimensions are to be used. Any discrepancies are to be reported before proceeding.
 3. All materials and workmanship to comply with current British Standards and Codes of Practice.
 4. This drawing is not to be used for construction unless marked in the drawing status box "FOR CONSTRUCTION".
 5. The user of the designs and details represented by this document are recommended to ensure that they are fully conversant with the Construction (Design and Management) Regulations 2015 in respect of any construction activities for which this document may be used.

If the user of this document has any doubts as to their statutory obligations in this regard, they should contact pdp Green, on 01872 265400 and ask for the Health and Safety Advisor.

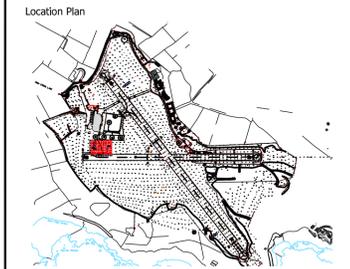

- Key**
- ▲ - PROPOSED EDGE OF TAXIWAY
 - (Blue) - EXISTING GROUND LEVEL
 - (Green) - PROPOSED GROUND LEVEL
 - (Red) - DEPTH TO REFUSAL

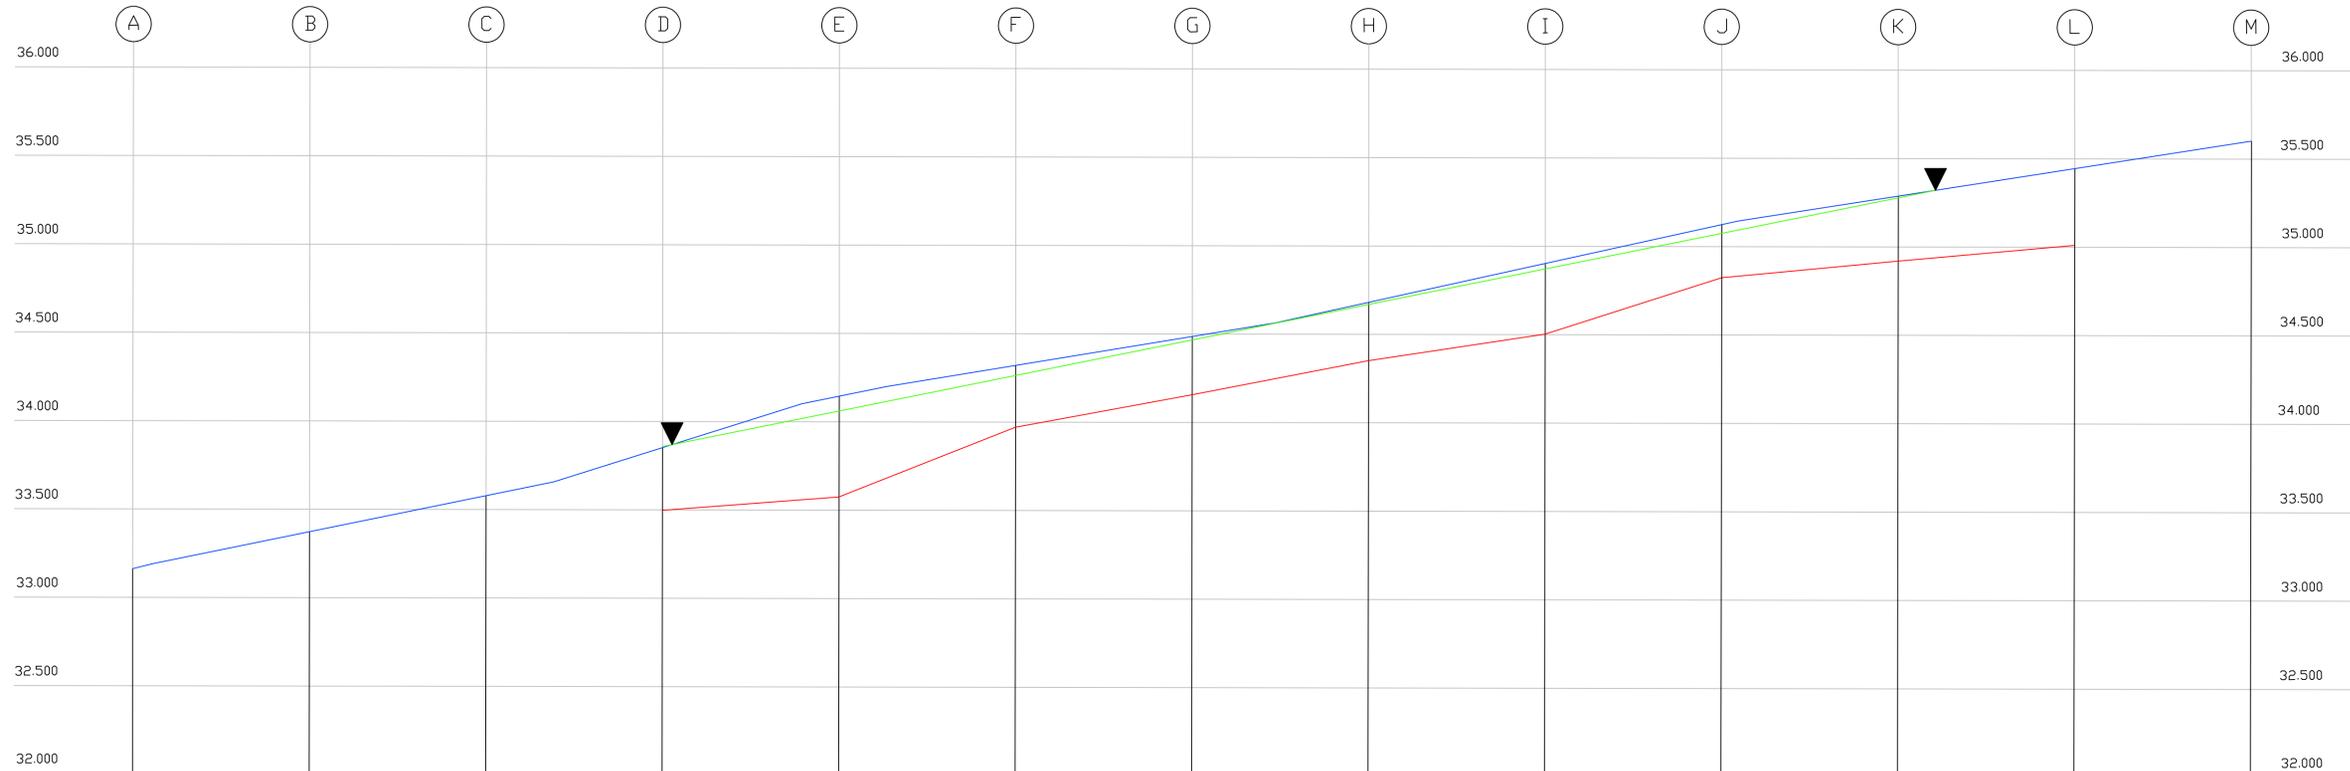

EXISTING GROUND LEVEL	33.162	33.762	34.407	34.418	34.145	34.321	34.486	34.681	34.903	35.124	35.290	35.450	35.602
DEPTH TO REFUSAL	-	-	-	34.068	33.575	34.971	34.156	34.231	34.501	34.824	34.920	35.010	-
PROPOSED GROUND LEVEL	-	-	-	34.420	34.060	34.265	34.465	34.670	34.870	35.075	35.290	35.440	-
CHAINAGE	0.000	5.000	10.000	15.000	20.000	25.000	30.000	35.000	40.000	45.000	50.000	55.000	60.000

SECTION ON GRIDLINE 3

10.12.2019	First Issue	NJL	WS
Rev:	Date:	Amendments:	BY: Q.A.

FOR APPROVAL

Project Leader: DH	Designer: WS	Assistant: NJL
-----------------------	-----------------	-------------------

Drawing:
Proposed Taxiway Section 3

Client:
Council of the Isles of Scilly

Job Title:
Isle of Scilly Airport New Taxiway

Date: November 2019 Scale: 1:100 @ A1 U.S.O.

pdp Green Consulting Ltd.
 Calenick House
 Truro Technology Park
 Heron Way, Newham
 Truro
 Cornwall
 TR1 2XN
 Tel: 01872 265400
 Fax: 01872 276356
 Email: reception@pdpgreen.co.uk

Architecture, Structural and Civil Engineering

Job No: J19-090	Eng No: 3210	Rev: -
-----------------	--------------	--------




FS 21557


This drawing is © pdp Green Consulting Ltd.

- Notes.
1. This drawing is to be read in conjunction with drawings, details and specifications issued for construction purposes as appropriate.
 2. The Contractor is responsible for all dimensions and for the correct setting out of the work on site. Only figured dimensions are to be used. Any discrepancies are to be reported before proceeding.
 3. All materials and workmanship to comply with current British Standards and Codes of Practice.
 4. This drawing is not to be used for construction unless marked in the drawing status box "FOR CONSTRUCTION".
 5. The user of the designs and details represented by this document are recommended to ensure that they are fully conversant with the Construction (Design and Management) Regulations 2015 in respect of any construction activities for which this document may be used.

If the user of this document has any doubts as to their statutory obligations in this regard, they should contact pdp Green, on 01872 265400 and ask for the Health and Safety Advisor.

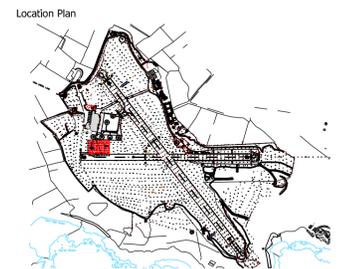

- Key
- ▲ - PROPOSED EDGE OF TAXIWAY
 - (Blue) - EXISTING GROUND LEVEL
 - (Green) - PROPOSED GROUND LEVEL
 - (Red) - DEPTH TO REFUSAL

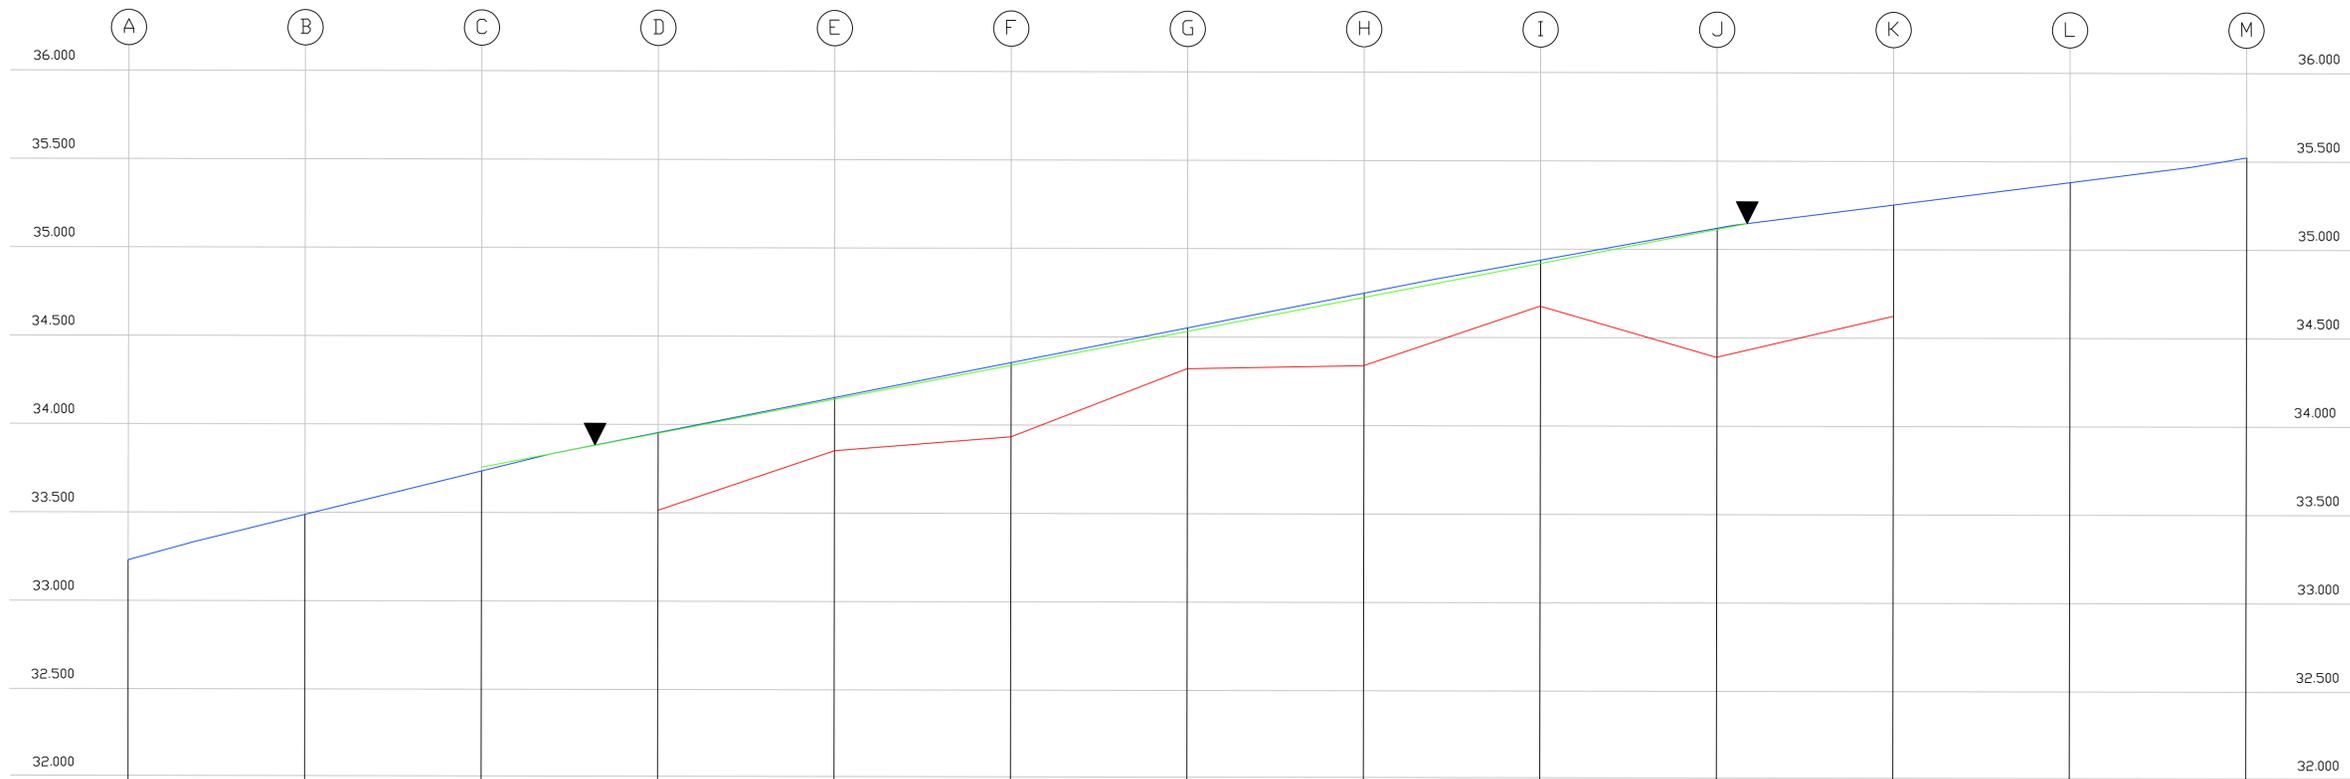

EXISTING GROUND LEVEL	33.230	33.487	33.735	33.954	34.153	34.352	34.553	34.750	34.938	35.120	35.253	35.381	35.523
DEPTH TO REFUSAL	-	-	-	33.514	33.853	33.932	34.323	34.340	34.678	34.390	34.623	-	-
PROPOSED GROUND LEVEL	-	-	-	33.950	34.145	34.335	34.535	34.725	34.920	35.115	-	-	-
CHAINAGE	0.000	5.000	10.000	15.000	20.000	25.000	30.000	35.000	40.000	45.000	50.000	55.000	60.000

SECTION ON GRIDLINE 5

Rev:	Date:	Amendments:	By:	QA:
-	10.12.2019	First Issue	NJL	WS

FOR APPROVAL

Project Leader:	Designer:	Assistant:
DH	WS	NJL

Drawing:
Proposed Taxiway Section 5

Client:
Council of the Isles of Scilly

Job Title:
Isle of Scilly Airport New Taxiway

Date: November 2019 Scale: 1:100 @ A1 U.S.O.

pdp Green Consulting Ltd.
 Calenick House
 Truro Technology Park
 Heron Way, Newham
 Truro
 Cornwall
 TR1 2XN
 Tel: 01872 265400
 Fax: 01872 276356
 Email: reception@pdpgreen.co.uk



Architecture, Structural and Civil Engineering


Job No:	J19-090	Dwg No:	3220	Rev:	-
---------	---------	---------	------	------	---




This drawing is © pdp Green Consulting Ltd.

- Notes.**
1. This drawing is to be read in conjunction with drawings, details and specifications issued for construction purposes as appropriate.
 2. The Contractor is responsible for all dimensions and for the correct setting out of the work on site. Only figured dimensions are to be used. Any discrepancies are to be reported before proceeding.
 3. All materials and workmanship to comply with current British Standards and Codes of Practice.
 4. This drawing is not to be used for construction unless marked in the drawing status box "FOR CONSTRUCTION".
 5. The user of the designs and details represented by this document are recommended to ensure that they are fully conversant with the Construction (Design and Management) Regulations 2015 in respect of any construction activities for which this document may be used.

If the user of this document has any doubts as to their statutory obligations in this regard, they should contact pdp Green, on 01872 265400 and ask for the Health and Safety Advisor.

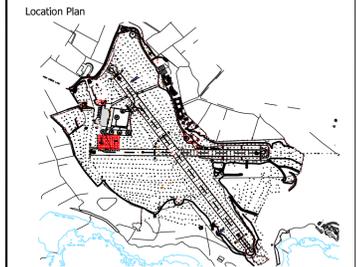

- Key**
- ▲ - PROPOSED EDGE OF TAXIWAY
 - (Blue) - EXISTING GROUND LEVEL
 - (Green) - PROPOSED GROUND LEVEL
 - (Red) - DEPTH TO REFUSAL

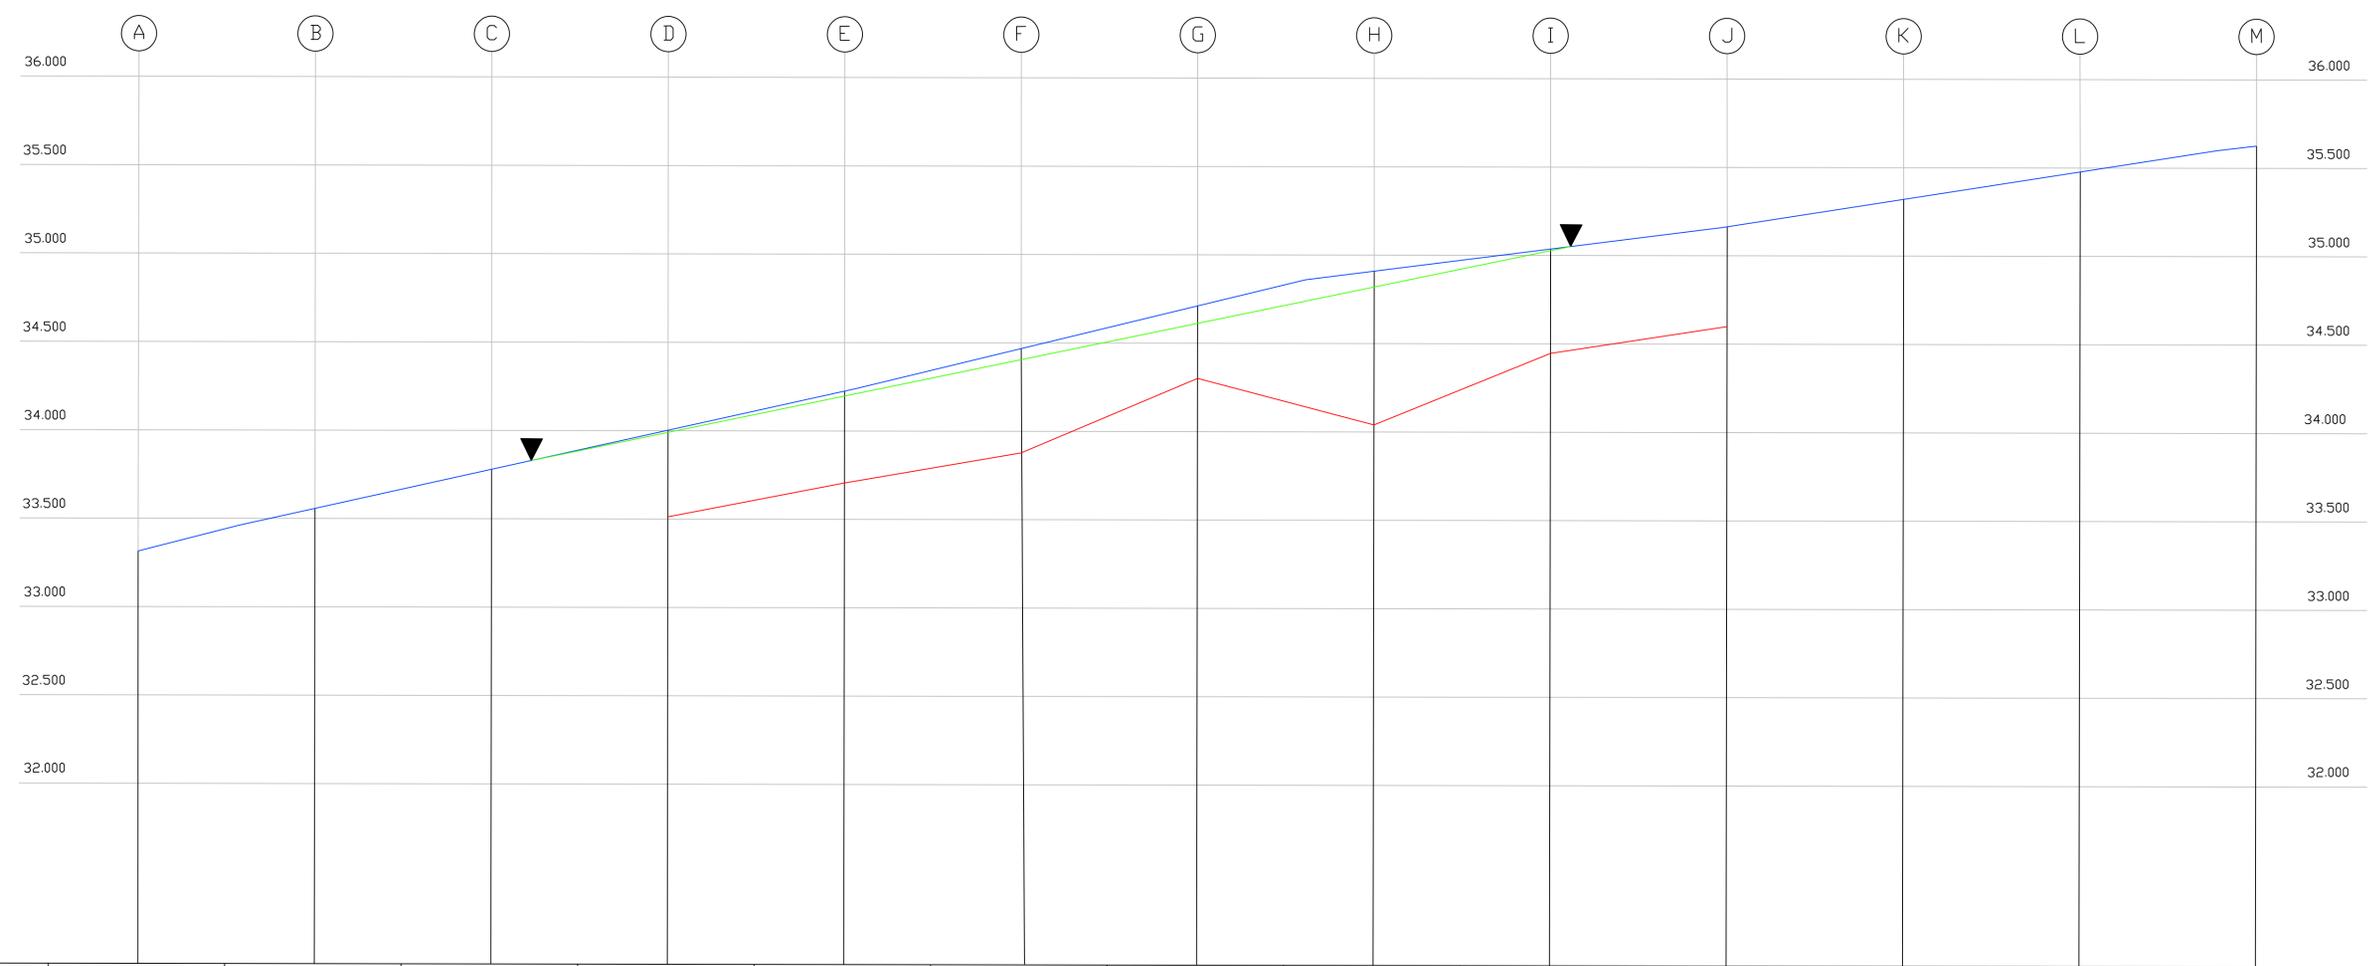

EXISTING GROUND LEVEL	33.315	33.516	33.792	34.002	34.225	34.468	34.711	34.909	35.036	35.164	35.321	35.478	35.626
DEPTH TO REFUSAL	-	-	CABLES DETECTED	33.512	33.705	34.878	34.301	DID NOT HIT REFUSAL @ 34.039	34.446	35.164	-	-	-
PROPOSED GROUND LEVEL	-	-	-	33.990	34.200	34.405	34.615	34.820	35.025	-	-	-	-
CHAINAGE	0.000	5.000	10.000	15.000	20.000	25.000	30.000	35.000	40.000	45.000	50.000	55.000	60.000

SECTION ON GRIDLINE 7

Rev:	Date:	Amendments:	BY:	QA:
-	10.12.2019	First Issue	NJL	WS

FOR APPROVAL

Project Leader:	Designer:	Assistant:
DH	WS	NJL

Drawing:
Proposed Taxiway Section 7

Client:
Council of the Isles of Scilly

Job Title:
Isle of Scilly Airport New Taxiway

Date: November 2019 Scale: 1:100 @ A1 U.S.O.

pdp Green Consulting Ltd.
 Calenick House
 Truro Technology Park
 Heron Way, Newham
 Truro
 Cornwall
 TR1 2XN
 Tel: 01872 265400
 Fax: 01872 276356
 Email: reception@pdpgreen.co.uk

Architecture, Structural and Civil Engineering

Job No:	J19-090	Eng No:	3230	Rev:	-
---------	---------	---------	------	------	---




FS 21557


This drawing is © pdp Green Consulting Ltd.

- Notes.
1. This drawing is to be read in conjunction with drawings, details and specifications issued for construction purposes as appropriate.
 2. The Contractor is responsible for all dimensions and for the correct setting out of the work on site. Only figured dimensions are to be used. Any discrepancies are to be reported before proceeding.
 3. All materials and workmanship to comply with current British Standards and Codes of Practice.
 4. This drawing is not to be used for construction unless marked in the drawing status box "FOR CONSTRUCTION".
 5. The user of the designs and details represented by this document are recommended to ensure that they are fully conversant with the Construction (Design and Management) Regulations 2015 in respect of any construction activities for which this document may be used.

If the user of this document has any doubts as to their statutory obligations in this regard, they should contact pdp Green, on 01872 265400 and ask for the Health and Safety Advisor.

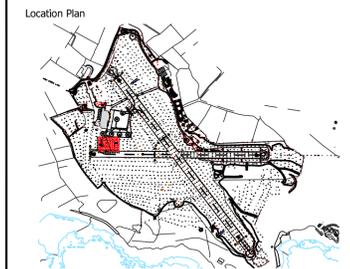

- Key
- ▲ - PROPOSED EDGE OF TAXIWAY
 - (Blue) - EXISTING GROUND LEVEL
 - (Green) - PROPOSED GROUND LEVEL
 - (Red) - DEPTH TO REFUSAL

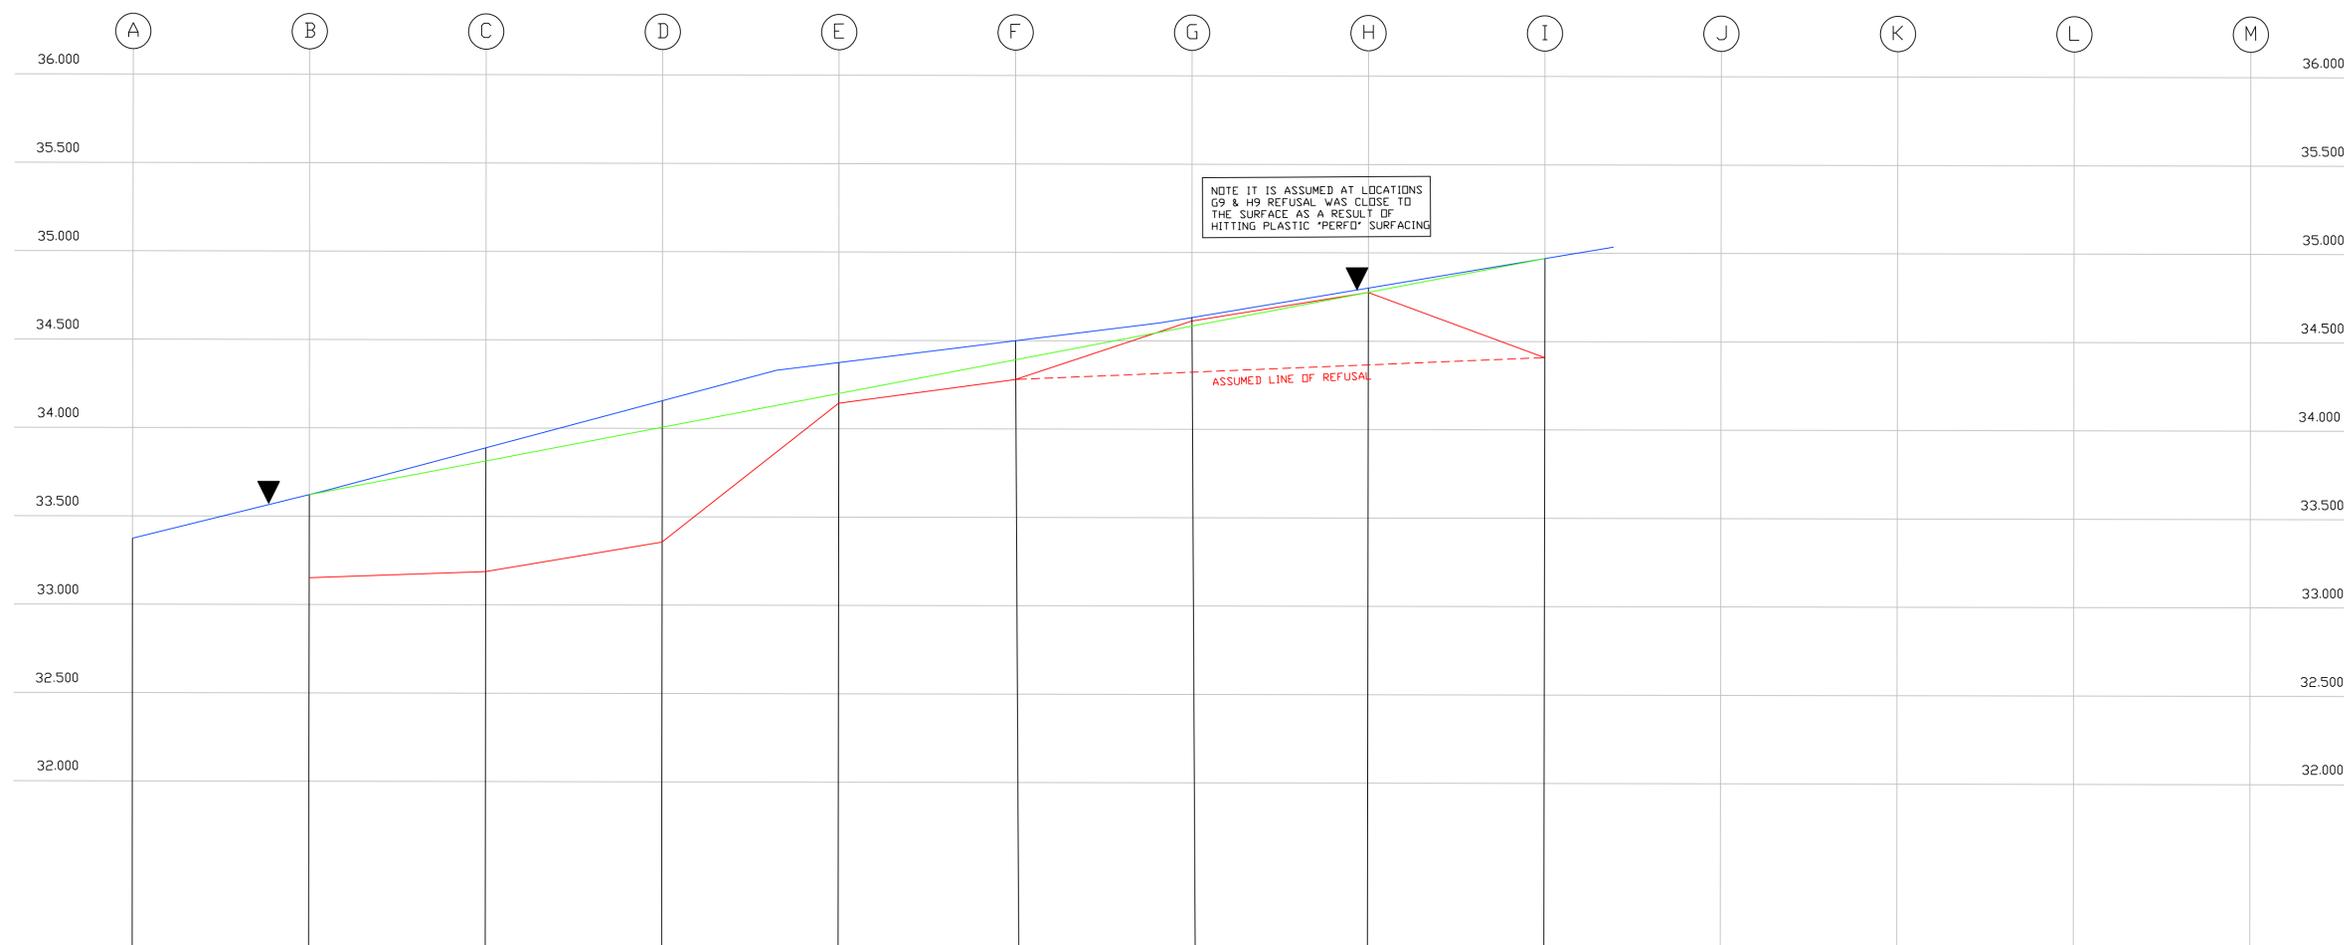

EXISTING GROUND LEVEL	33.376	33.624	33.891	34.159	34.377	34.502	34.502	34.804	34.972	-	-	-	-
DEPTH TO REFUSAL		33.154	33.191	DID NOT HIT REFUSAL @ 33.359	34.147	34.282	34.482	34.779	34.412	-	-	-	-
PROPOSED GROUND LEVEL	33.380	33.620	33.810	34.010	34.200	34.390	34.580	34.780	34.970	-	-	-	-
CHAINAGE	0.000	5.000	10.000	15.000	20.000	25.000	30.000	35.000	40.000	45.000	50.000	55.000	60.000

SECTION ON GRIDLINE 9

Rev:	10.12.2019	First Issue	NJL	WS
Date:	Amendments:		BY:	QA:

FOR APPROVAL

Project Leader:	Designer:	Assistant:
DH	WS	NJL

Drawing:
Proposed Taxiway Section 9

Client:
Council of the Isles of Scilly

Job Title:
Isle of Scilly Airport New Taxiway

Date: November 2019 Scale: 1:100 @ A1 U.S.O.

pdp Green Consulting Ltd.
 Calenick House
 Truro Technology Park
 Heron Way, Newham
 Truro
 Cornwall
 TR1 2XN
 Tel: 01872 265400
 Fax: 01872 276356
 Email: reception@pdpgreen.co.uk

Architecture, Structural and Civil Engineering

Job No:	J19-090	Eng No:	3240	Rev:	-
---------	---------	---------	------	------	---




FS 21557


This drawing is © pdp Green Consulting Ltd.

- Notes.**
1. This drawing is to be read in conjunction with drawings, details and specifications issued for construction purposes as appropriate.
 2. The Contractor is responsible for all dimensions and for the correct setting out of the work on site. Only figured dimensions are to be used. Any discrepancies are to be reported before proceeding.
 3. All materials and workmanship to comply with current British Standards and Codes of Practice.
 4. This drawing is not to be used for construction unless marked in the drawing status box "FOR CONSTRUCTION".
 5. The user of the designs and details represented by this document are recommended to ensure that they are fully conversant with the Construction (Design and Management) Regulations 2015 in respect of any construction activities for which this document may be used.

If the user of this document has any doubts as to their statutory obligations in this regard, they should contact pdp Green, on 01872 265400 and ask for the Health and Safety Advisor.

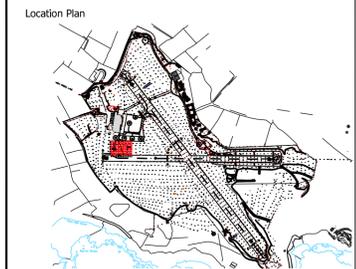

- Key**
- ▲ - PROPOSED EDGE OF TAXIWAY
 - (Blue) - EXISTING GROUND LEVEL
 - (Green) - PROPOSED GROUND LEVEL
 - (Red) - DEPTH TO REFUSAL

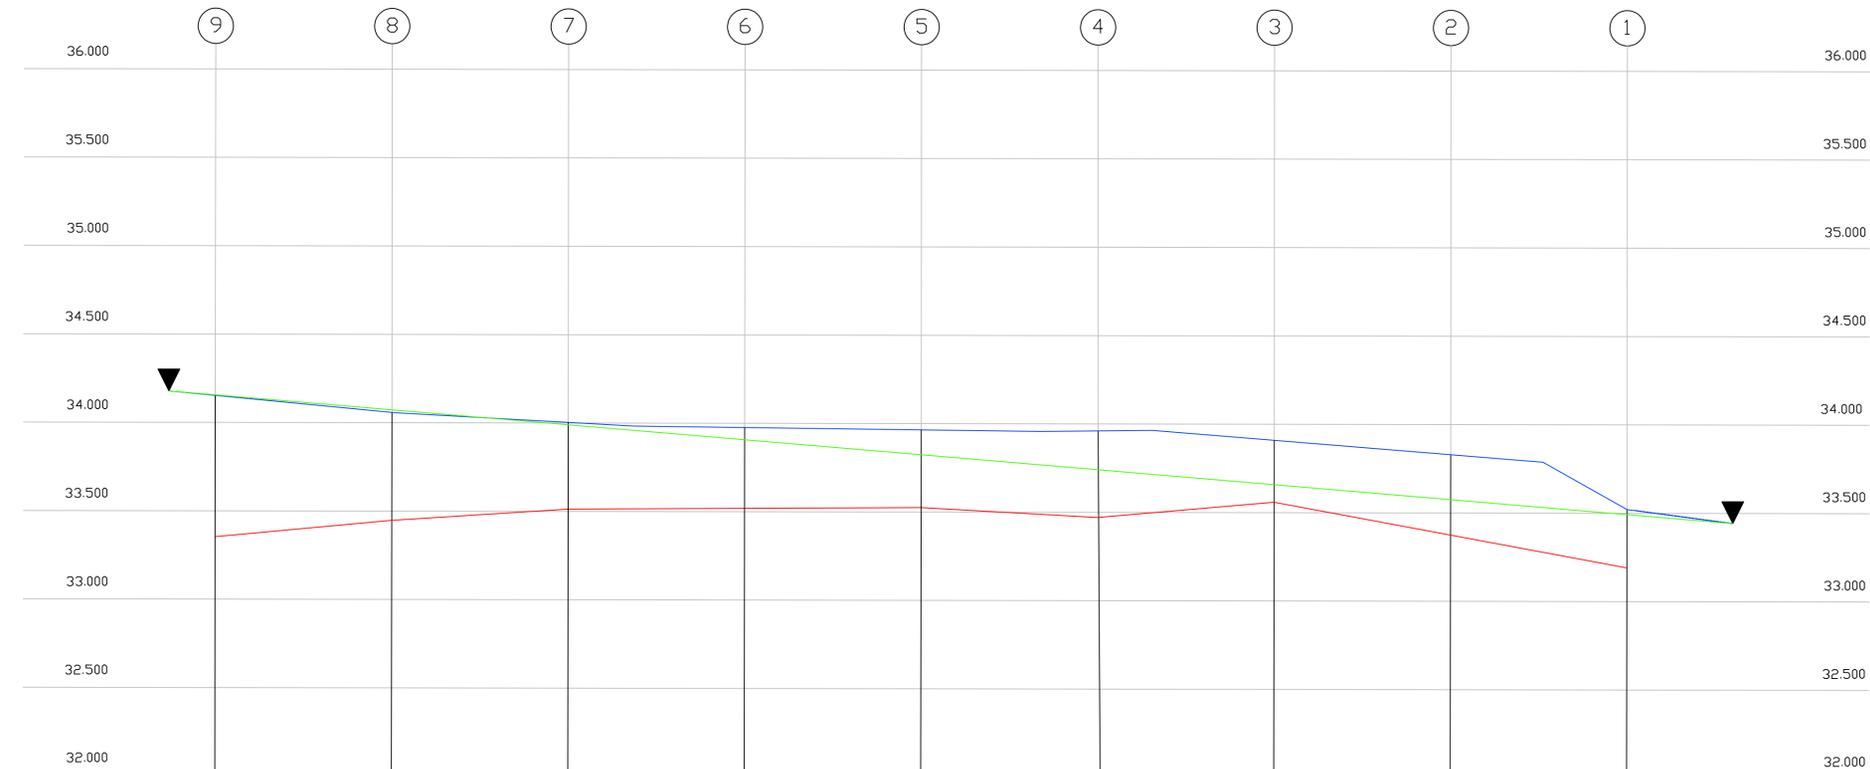

EXISTING GROUND LEVEL	34.154	34.058	34.003	33.976	33.965	33.960	33.909	33.830	33.521
DEPTH TO REFUSAL	DID NOT HIT REFUSAL @ 33.354	33.448	33.513	CABLES DETECTED	33.525	33.610	33.260	CABLES DETECTED	33.191
PROPOSED GROUND LEVEL	34.155	34.075	33.990	33.880	33.825	33.740	33.655	33.575	33.375
CHAINAGE	0.000	5.000	10.000	15.000	20.000	25.000	30.000	35.000	40.000

SECTION ON GRIDLINE D

Rev:	Date:	Amendments:	BY:	QA:
-	10.12.2019	First Issue	NJL	WS

FOR APPROVAL

Project Leader:	Designer:	Assistant:
DH	WS	NJL

Drawing:
Proposed Taxiway Section D

Client:
Council of the Isles of Scilly

Job Title:
Isle of Scilly Airport New Taxiway

Date: November 2019 Scale: 1:100 @ A1 U.S.O.

pdp Green Consulting Ltd.
 Calenick House
 Truro Technology Park
 Heron Way, Newham
 Truro
 Cornwall
 TR1 2XN
 Tel: 01872 265400
 Fax: 01872 276356
 Email: reception@pdpgreen.co.uk

Architecture, Structural and Civil Engineering

Job No:	J19-090	Dwg No:	3250	Rev:	-
---------	---------	---------	------	------	---

Calenick House
 Truro Technology Park
 Heron Way, Newham
 Truro
 Cornwall
 TR1 2XN
 Tel: 01872 265400
 Fax: 01872 276356
 Email: reception@pdpgreen.co.uk




FS 21557


This drawing is © pdp Green Consulting Ltd.

- Notes.**
1. This drawing is to be read in conjunction with drawings, details and specifications issued for construction purposes as appropriate.
 2. The Contractor is responsible for all dimensions and for the correct setting out of the work on site. Only figured dimensions are to be used. Any discrepancies are to be reported before proceeding.
 3. All materials and workmanship to comply with current British Standards and Codes of Practice.
 4. This drawing is not to be used for construction unless marked in the drawing status box "FOR CONSTRUCTION".
 5. The user of the designs and details represented by this document are recommended to ensure that they are fully conversant with the Construction (Design and Management) Regulations 2015 in respect of any construction activities for which this document may be used.

If the user of this document has any doubts as to their statutory obligations in this regard, they should contact pdp Green, on 01872 265400 and ask for the Health and Safety Advisor.

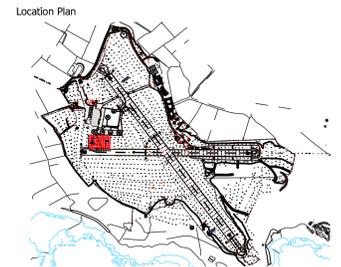

- Key**
- ▲ - PROPOSED EDGE OF TAXIWAY
 - (Blue) - EXISTING GROUND LEVEL
 - (Green) - PROPOSED GROUND LEVEL
 - (Red) - DEPTH TO REFUSAL

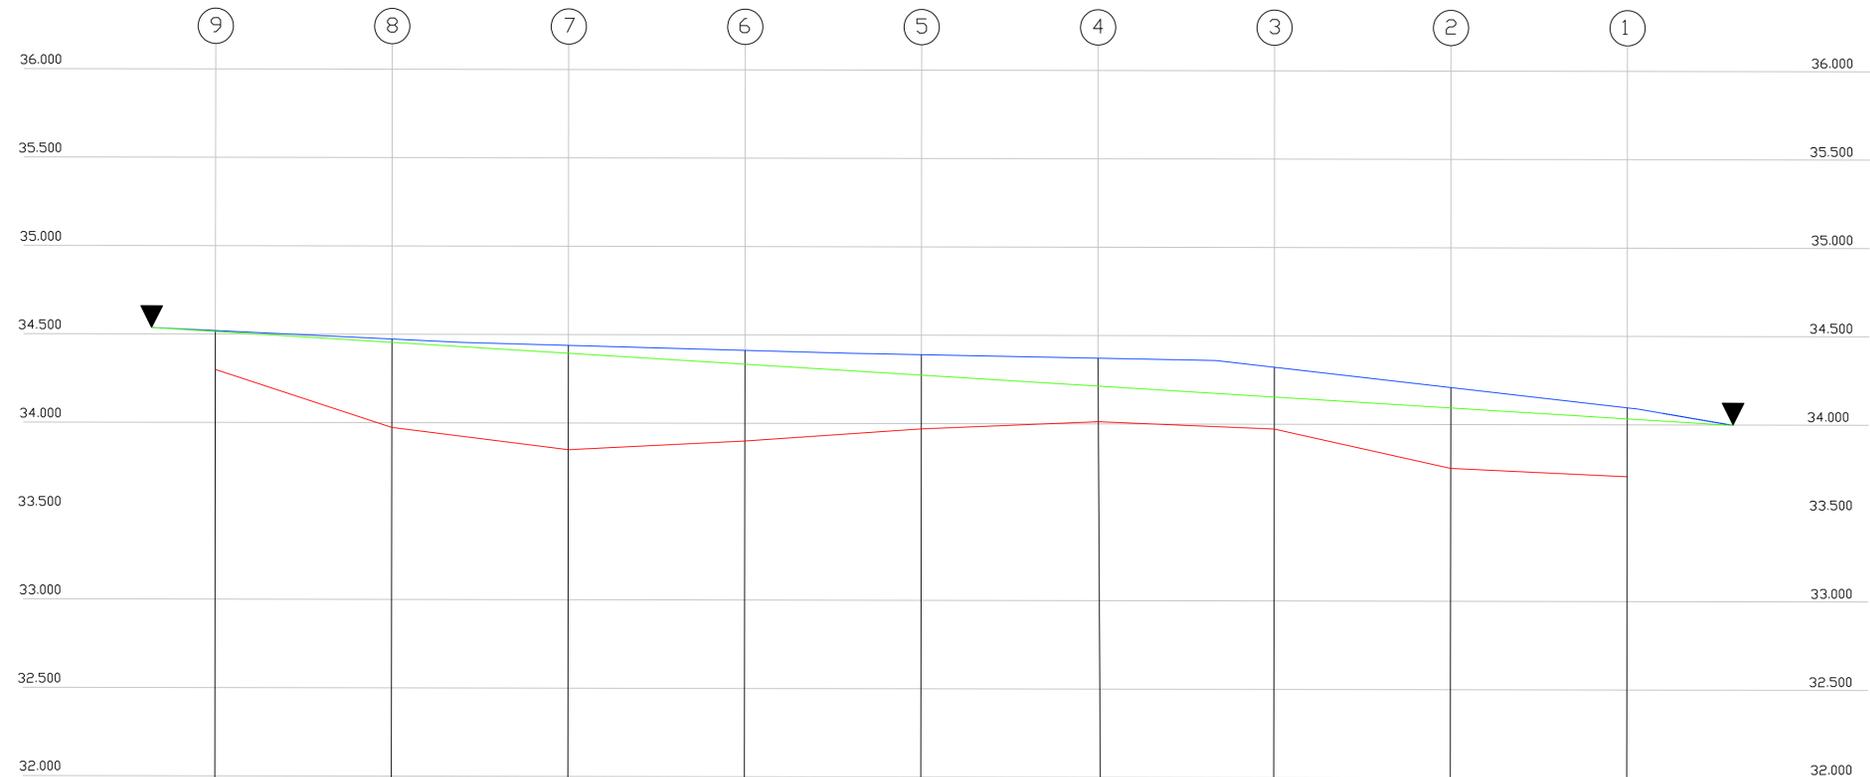

EXISTING GROUND LEVEL	34.520	34.473	34.439	34.413	34.390	34.372	34.322	34.209	34.096
DEPTH TO REFUSAL	34.300	33.973	33.849	33.863	33.870	34.012	33.972	33.759	33.706
PROPOSED GROUND LEVEL	34.515	34.455	34.395	34.335	34.275	34.215	34.150	34.095	34.035
CHAINAGE	0.000	5.000	10.000	15.000	20.000	25.000	30.000	35.000	40.000

SECTION ON GRIDLINE F

Rev:	Date:	Amendments:	BY:	QA:
-	10.12.2019	First Issue	NJL	WS

FOR APPROVAL

Project Leader:	Designer:	Assistant:
DH	WS	NJL

Drawing:
**Proposed Taxiway
Section F**

Client:
**Council of the
Isles of Scilly**

Job Title:
**Isle of Scilly Airport
New Taxiway**

Date: November 2019 Scale: 1:100 @ A1 U.S.O.

pdp Green Consulting Ltd.
Calemick House
Truro Technology Park
Heron Way, Newham
Truro
Cornwall
TR1 2XN
Tel: 01872 265400
Fax: 01872 276356
Email: reception@pdpgreen.co.uk



Architecture, Structural and Civil Engineering

Job No:	J19-090	Dwg No:	3260	Rev:	-
---------	---------	---------	------	------	---




FS 21557


This drawing is © pdp Green Consulting Ltd.

- Notes.**
1. This drawing is to be read in conjunction with drawings, details and specifications issued for construction purposes as appropriate.
 2. The Contractor is responsible for all dimensions and for the correct setting out of the work on site. Only figured dimensions are to be used. Any discrepancies are to be reported before proceeding.
 3. All materials and workmanship to comply with current British Standards and Codes of Practice.
 4. This drawing is not to be used for construction unless marked in the drawing status box "FOR CONSTRUCTION".
 5. The user of the designs and details represented by this document are recommended to ensure that they are fully conversant with the Construction (Design and Management) Regulations 2015 in respect of any construction activities for which this document may be used.

If the user of this document has any doubts as to their statutory obligations in this regard, they should contact pdp Green, on 01872 265400 and ask for the Health and Safety Advisor.

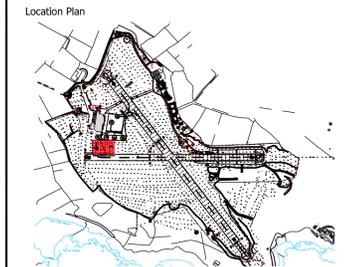

- Key**
- ▲ - PROPOSED EDGE OF TAXIWAY
 - (Blue) - EXISTING GROUND LEVEL
 - (Green) - PROPOSED GROUND LEVEL
 - (Red) - DEPTH TO REFUSAL

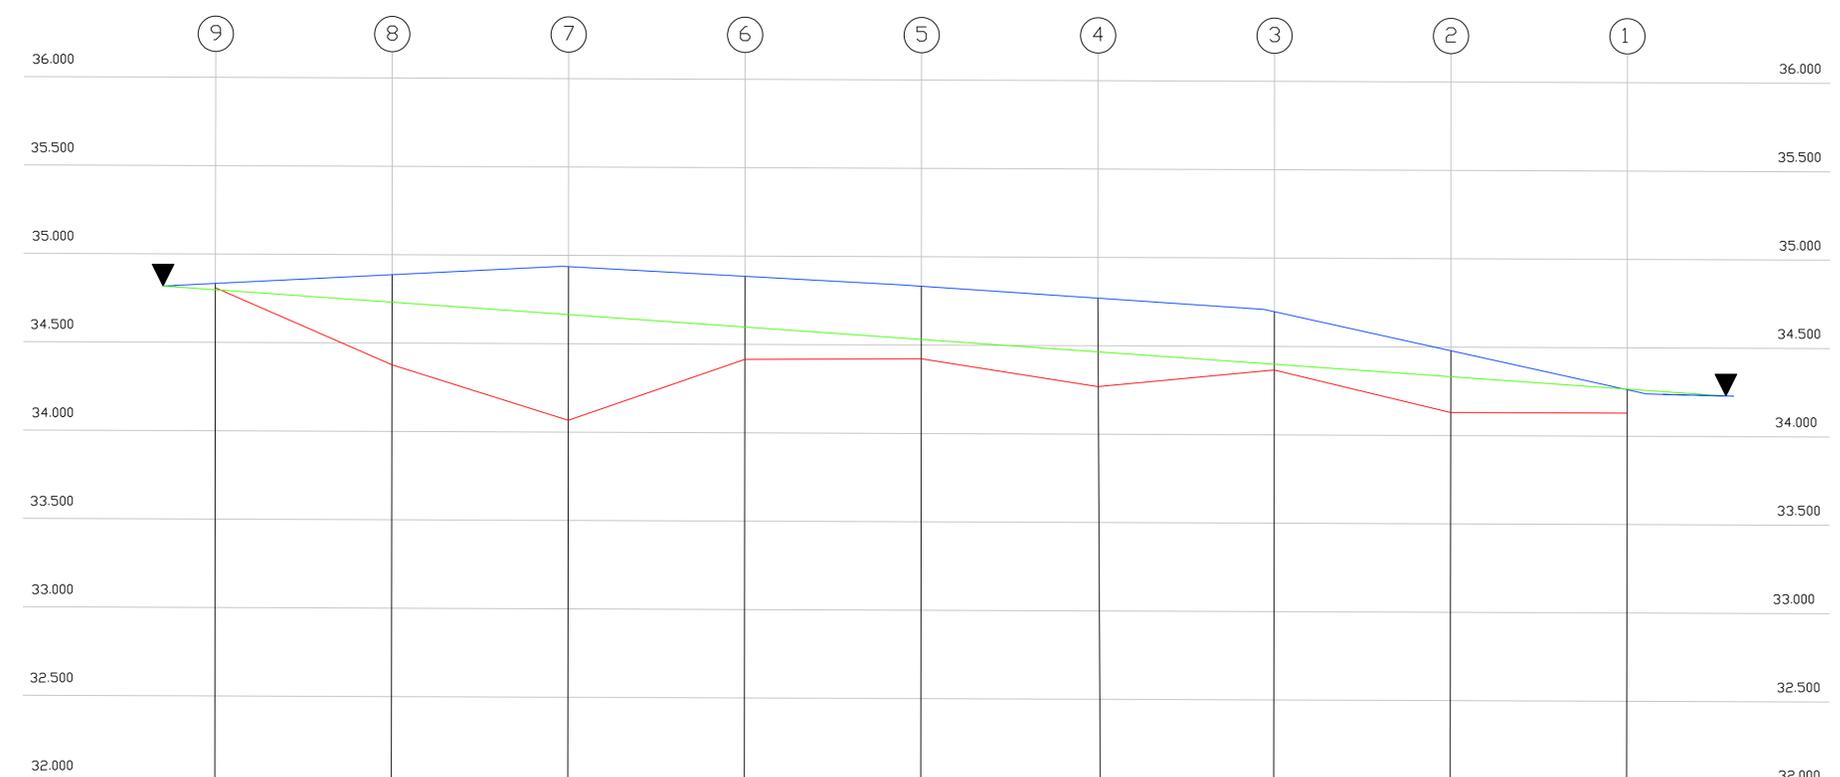

EXISTING GROUND LEVEL	34.831	34.883	34.930	34.877	34.822	34.757	34.682	34.463	34.238
DEPTH TO REFUSAL	34.806	34.373	DID NOT HIT REFUSAL @ 34.060	34.406	34.412	34.257	34.352	34.113	34.108
PROPOSED GROUND LEVEL	34.795	34.730	34.660	34.590	34.520	34.455	34.385	34.295	34.240
CHAINAGE	0.000	5.000	10.000	15.000	20.000	25.000	30.000	35.000	40.000

SECTION ON GRIDLINE H

Rev:	Date:	Amendments:	BY:	QA:
-	10.12.2019	First Issue	NJL	WS

FOR APPROVAL

Project Leader:	Designer:	Assistant:
DH	WS	NJL

Drawing:
Proposed Taxiway Section H

Client:
Council of the Isles of Scilly

Job Title:
Isle of Scilly Airport New Taxiway

Date: November 2019 Scale: 1:100 @ A1 U.S.O.

pdp Green Consulting Ltd.
 Calenick House
 Truro Technology Park
 Heron Way, Newham
 Truro
 Cornwall
 TR1 2XN
 Tel: 01872 265400
 Fax: 01872 276356
 Email: reception@pdpgreen.co.uk

Architecture, Structural and Civil Engineering		
Job No: J19-090	Eng No: 3270	Rev: -




FS 21557


This drawing is © pdp Green Consulting Ltd.

- Notes.**
1. This drawing is to be read in conjunction with drawings, details and specifications issued for construction purposes as appropriate.
 2. The Contractor is responsible for all dimensions and for the correct setting out of the work on site. Only figured dimensions are to be used. Any discrepancies are to be reported before proceeding.
 3. All materials and workmanship to comply with current British Standards and Codes of Practice.
 4. This drawing is not to be used for construction unless marked in the drawing status box "FOR CONSTRUCTION".
 5. The user of the designs and details represented by this document are recommended to ensure that they are fully conversant with the Construction (Design and Management) Regulations 2015 in respect of any construction activities for which this document may be used.

If the user of this document has any doubts as to their statutory obligations in this regard, they should contact pdp Green, on 01872 265400 and ask for the Health and Safety Advisor.

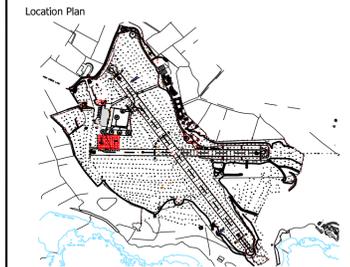

- Key**
- ▲ - PROPOSED EDGE OF TAXIWAY
 - (Blue) - EXISTING GROUND LEVEL
 - (Green) - PROPOSED GROUND LEVEL
 - (Red) - DEPTH TO REFUSAL

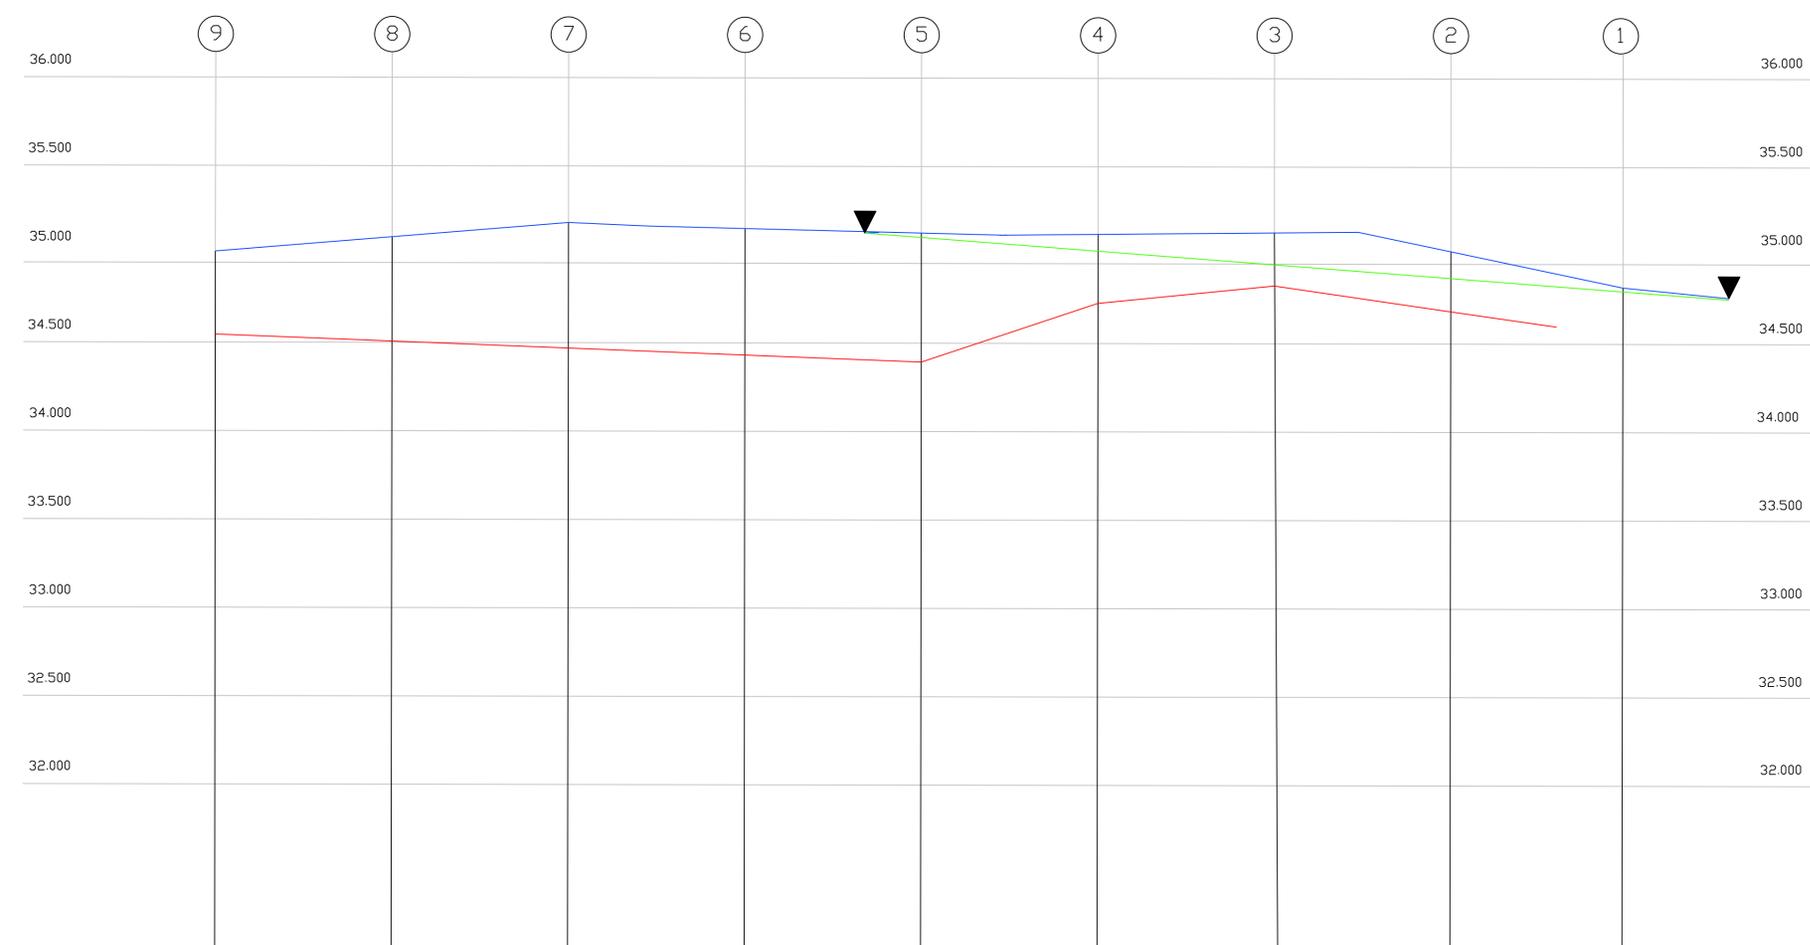

EXISTING GROUND LEVEL	35.078	35.098	35.180	35.147	35.123	35.117	35.127	34.978	34.681
DEPTH TO REFUSAL	-	-	-	-	34.753	34.717	34.827	34.638	34.381
PROPOSED GROUND LEVEL	-	-	-	-	35.100	35.025	35.950	34.825	-
CHAINAGE	0.000	5.000	10.000	15.000	20.000	25.000	30.000	35.000	40.000

SECTION ON GRIDLINE J

Rev:	Date:	Amendments:	BY:	QA:
-	10.12.2019	First Issue	NJL	WS

FOR APPROVAL

Project Leader:	Designer:	Assistant:
DH	WS	NJL

Client: **Council of the Isles of Scilly**

Job Title: **Isle of Scilly Airport New Taxiway**

Date: November 2019 Scale: 1:100 @ A1 U.S.O.

pdp Green Consulting Ltd.
 Calenick House
 Truro Technology Park
 Heron Way, Newham
 Truro
 Cornwall
 TR1 2XN
 Tel: 01872 265400
 Fax: 01872 276356
 Email: reception@pdpgreen.co.uk

Architecture, Structural and Civil Engineering		
Job No: J19-090	Eng No: 3280	Rev: -