



Combined Vehicle/Pedestrian gate




Self-closing Pedestrian gate

- Key:**
- PROPOSED FOOTWAY CONSTRUCTION COMPRISING OF 25MM AC6 DENSE SURFACE COURSE 100/150 BS EN 13105-4, 50MM AC20 DENSE BINDER COURSE 100/150 TO BS EN 13108, 150MM TYPE 1 SUB-BASE
 - PROPOSED POROUS FOOTWAY CONSTRUCTION COMPRISING OF GRANULAR MATERIAL TYPE 3 SUB-BASE 350MM THICK, 20MM OPEN TEXTURED POROUS ASPHALT BINDER 50MM THICK, 8MM OPEN TEXTURED POROUS ASPHALT SURFACE 25MM THICK
 - PROPOSED VEGETATION TURNED INTO PLAY PARK
 - PROPOSED FENCING
 - KERBLINE
 - PROPOSED EDGING KERB
 - PROPOSED 50MM DIA SOLID WALL DRAINAGE PIPE
 - PROPOSED 150MM PERFORATED DRAINAGE PIPE
 - EXISTING GULLY
 - PROPOSED GULLY
 - PROPOSED BIN
 - PROPOSED SEMI MATURE TREES

© Crown copyright and database rights 2020 Ordnance Survey 100025302 "You are not permitted to copy, sub-licence, distribute or sell any of this data to third parties in any form."

© Hawlfraint y Goron a hawliau cronfa ddata 2020 Arolwg Ordnans 100025302 "Ni chaniateir i chwi gopio, tan-drwyddedu, dosbarthu neu werthu y data yma i unrhyw drydydd barti mewn unrhyw ffurf"

Rev	By	Description of Amendment	Revisions	Dis by	Date

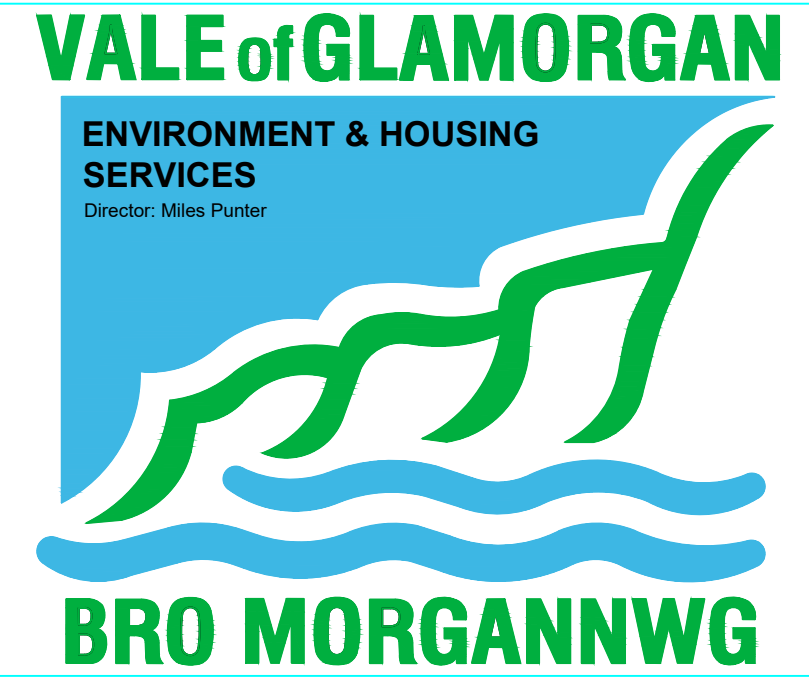

Drawing status	CONSTRUCTION			
Client	The Vale of Glamorgan Council			
Project	Caerleon road Pedestrian Improvement			
Drawing Title	Concept drawing			
Drawn DM	Scale NTS	Project No. 2219	Drawing No.	
Date 0/06/21	File	Rev		
Checked	Window			
Date				