


SHRUB END CLINIC, COLCHESTER

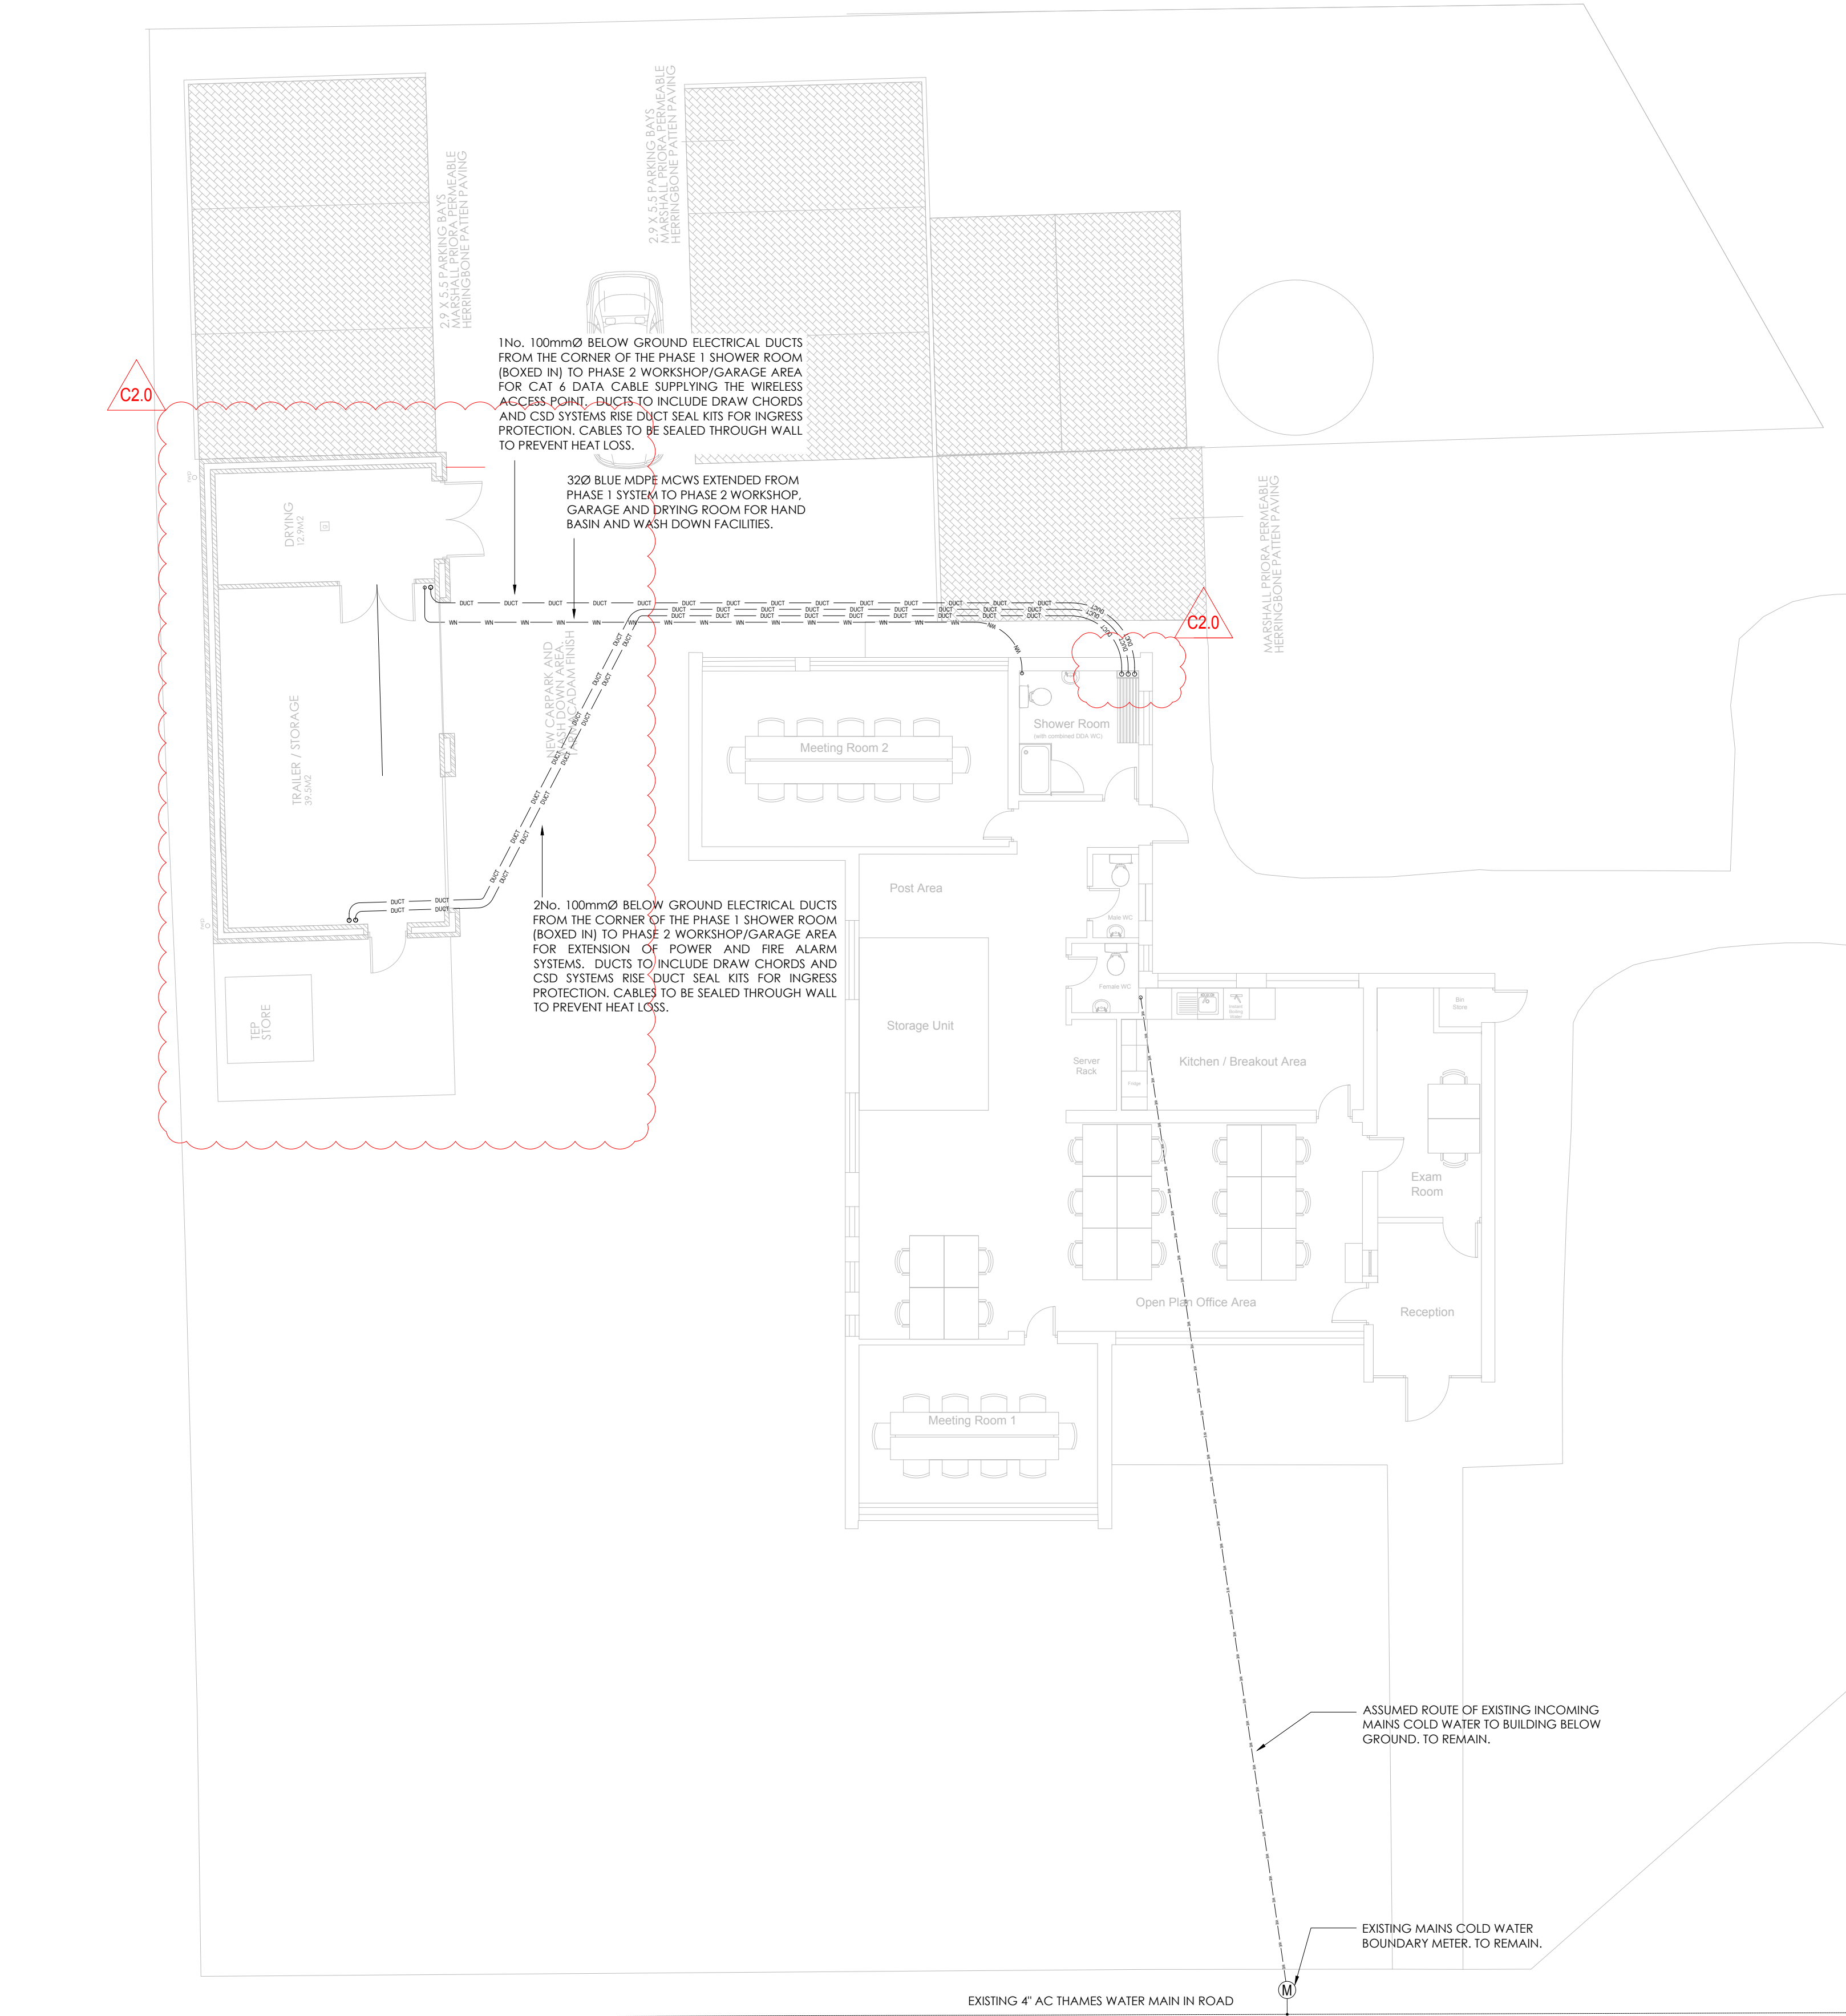

PROPOSED EXTERNAL SERVICES LAYOUT

THE DETAILS DEPICTED ON THIS DRAWING ARE THE COPYRIGHT TO CREATE CONSULTING ENGINEERS LTD AND MAY NOT BE REPRODUCED WITHOUT PERMISSION. THIS DRAWING MUST NOT BE RE-ISSUED, LOANED OR COPIED WITHOUT THE CONSENT. ERRORS OMISSIONS AND DISCREPANCIES SHOULD BE REPORTED TO THE ORIGINATOR IMMEDIATELY.

ALL DIMENSIONS TO BE CHECKED BEFORE SITE OR OFF-SITE FABRICATION BY THE CONTRACTOR, HIS SUB-CONTRACTOR OR SUPPLIER.

DO NOT SCALE PLANS - USE FIGURE OR GRID DIMENSIONS WHERE GIVEN. ANY DEVIATION FROM THE DRAWING IS TO BE REPORTED TO THE ORIGINATOR IMMEDIATELY.

STRUCTURE, STRUCTURAL MEMBERS & GEOTECHNICAL INVESTIGATIONS ARE TO BE CARRIED OUT & APPROVED BY THE APPOINTED STRUCTURAL ENGINEER. ANY DEVIATIONS TO THESE ELEMENTS ARE TO BE REPORTED TO THE APPOINTED CONSULTANT IMMEDIATELY.

IF IN DOUBT ASK !

NOTES:

DESIGNERS RESIDUAL HAZARDS	
MECHANICAL, ELECTRICAL & PUBLIC HEALTH	
IN ADDITION TO THE HAZARDS / RISKS NORMALLY ASSOCIATED WITH THE TYPES OF WORK DETAILED ON THIS DRAWING, THE FOLLOWING DESIGNERS RESIDUAL HAZARDS HAVE BEEN IDENTIFIED AND SHOULD BE ADDRESSED/MANAGED BY THE CONTRACTOR. ANY HAZARDS THAT CANNOT BE ADDRESSED AND REMOVED SHALL BE CARRIED FORWARD AS PART OF THE HEALTH AND SAFETY HANDOVER DOCUMENTATION.	
HAZARD	DESCRIPTION
1	N/A
2	N/A

IT IS ASSUMED THAT ALL WORKS WILL BE CARRIED OUT BY A COMPETENT CONTRACTOR WORKING, WHERE APPROPRIATE, TO AN APPROVED RISK ASSESSMENT AND METHOD STATEMENT.

C02	21/11/2017	UPDATED LAYOUT TO SHOW PHASE 2 BUILDING DESIGN. UNDERGROUND SERVICE DUCTS CHANGED TO SUIT PHASE 1 CONTRACTOR AND MARITIME AND COASTGUARD AGENCY REQUIREMENTS FOR PHASE 2 BUILDING	NGS	JDB
C01	08/11/2017	ISSUED FOR CONSTRUCTION	SP	JDB
P1.2	28/09/2017	CHANGES AS PER MCA REQUESTS	NGS	JDB
P1.1	18/09/2017	PHASE 2 BUILDING AND SERVICE DUCTS CHANGED	NGS	JDB
REV	DATE	DESCRIPTION	DRAWN	CHECKED

CLIENT
MARITIME & COASTGUARD AGENCY

PROJECT
SHRUB END CLINIC
ICENI WAY
COLCHESTER

DRAWING TITLE
PROPOSED
EXTERNAL SERVICES LAYOUT
SHEET 01 OF 01

DATE	DESIGNED	DRAWN	CHECKED	SCALE(S)
08/08/2017	NGS	SP	JDB	1:100@A1

create CONSULTING ENGINEERS LTD
NORWICH LONDON CHELMSFORD GLASGOW
15 PRINCES STREET, NORWICH, NORFOLK, NR3 1AF, TEL: 01603 877010

DRAWING STATUS											
FOR CONSTRUCTION											
PROJ	ORIG	ZONE	LEVEL	TYPE	ROLE	CLASS	PRESENT	NUMBER	STATUS	REVISION	
1321	CCE	00	GF	DR	E	70	P	1101	A	C02	