


NO DIMENSIONS TO BE SCALED FROM THIS DRAWING

Rev	Date	Reference	Drawn / Chk'd	
P01	2019/02/22	P01 FIRST ISSUE	LK	AW
P02	2019/05/15	P02 Updated for Tender	SM	AW
P03	2019/06/12	P03 Post deleted, Foundation amended	LK	AW
P04	2019/10/14	P04 Updated to Engineers design	SM	AW

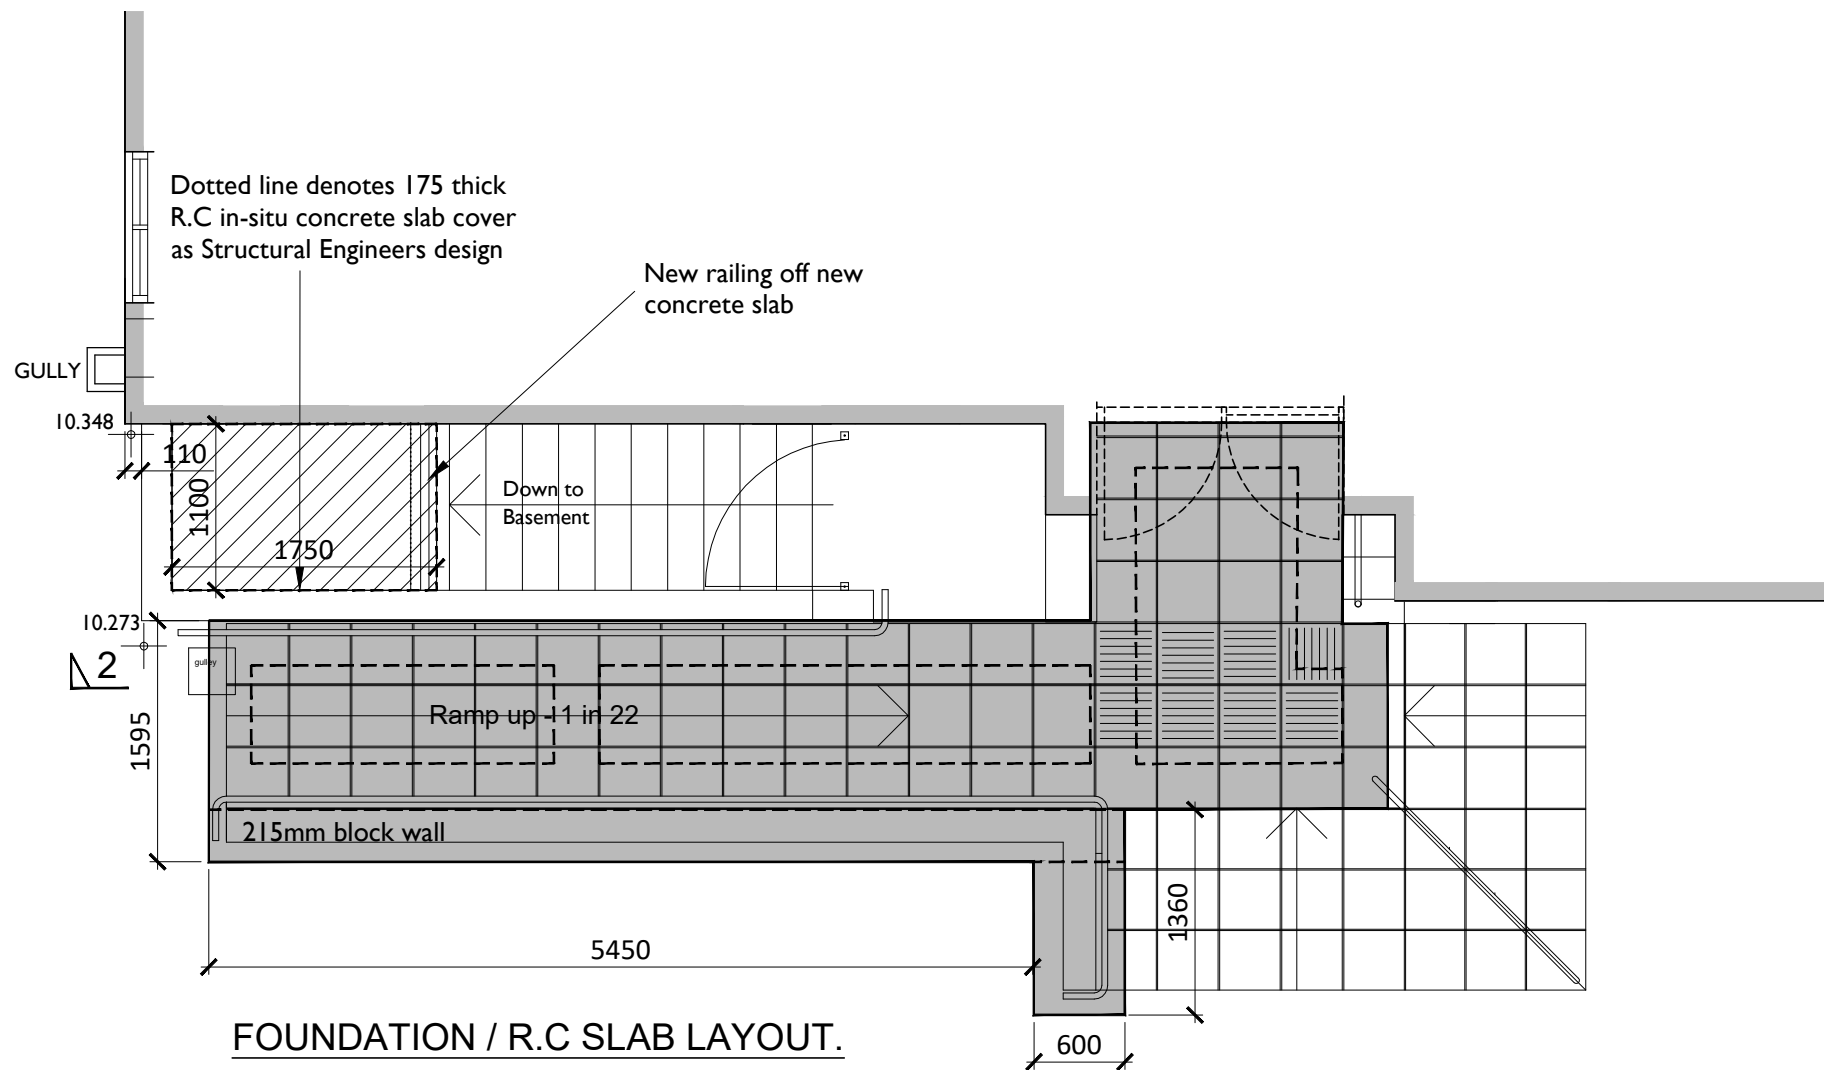

FOUNDATION / R.C SLAB LAYOUT.

Scale - 1:50

Client

Stowmarket Town Council

Project

Proposed Elevational Treatment To  
Frontage Stowmarket Com. Centre

Title

Foundation / R.C Slab Layout

Drawing Ref. Revision

4296-0105 P04

Scale - unless otherwise stated 1:50	Status @ A3	Issued For S0 TENDER
---	----------------	-------------------------