


The Copyright of this drawing remains with The Fulker Consultancy Ltd and is not to be reproduced without written approval. Dimensions are not to be scaled from this drawing. The Contractor is to check all dimensions on site and report any discrepancies to the Contract Administrator. This drawing is to be read in conjunction with all other standard documentation.

F O R A P P R O V A L




Elevation 01

1:50

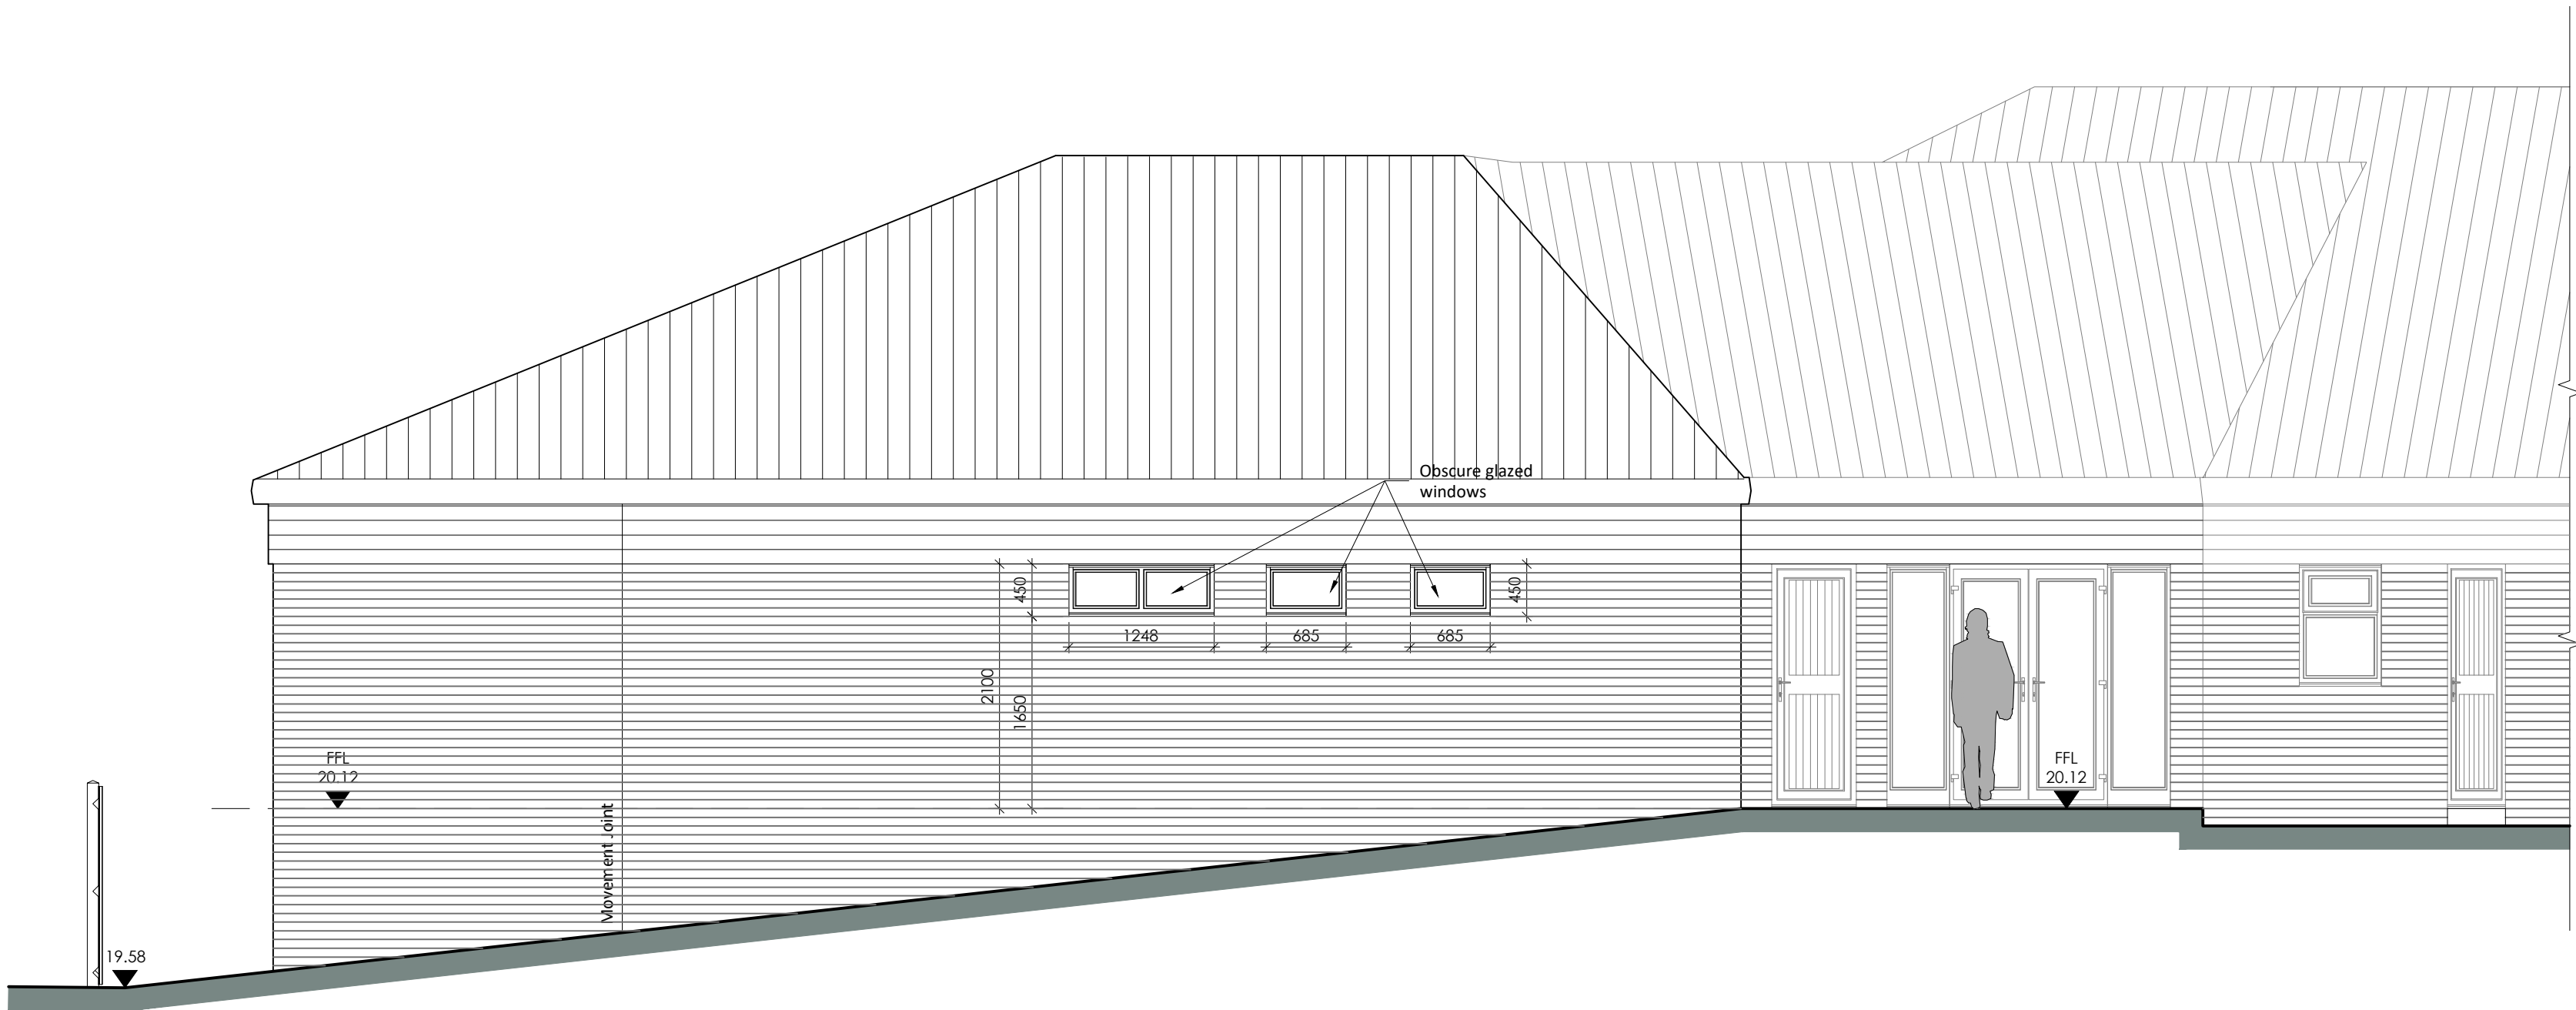


Elevation 02

1:50

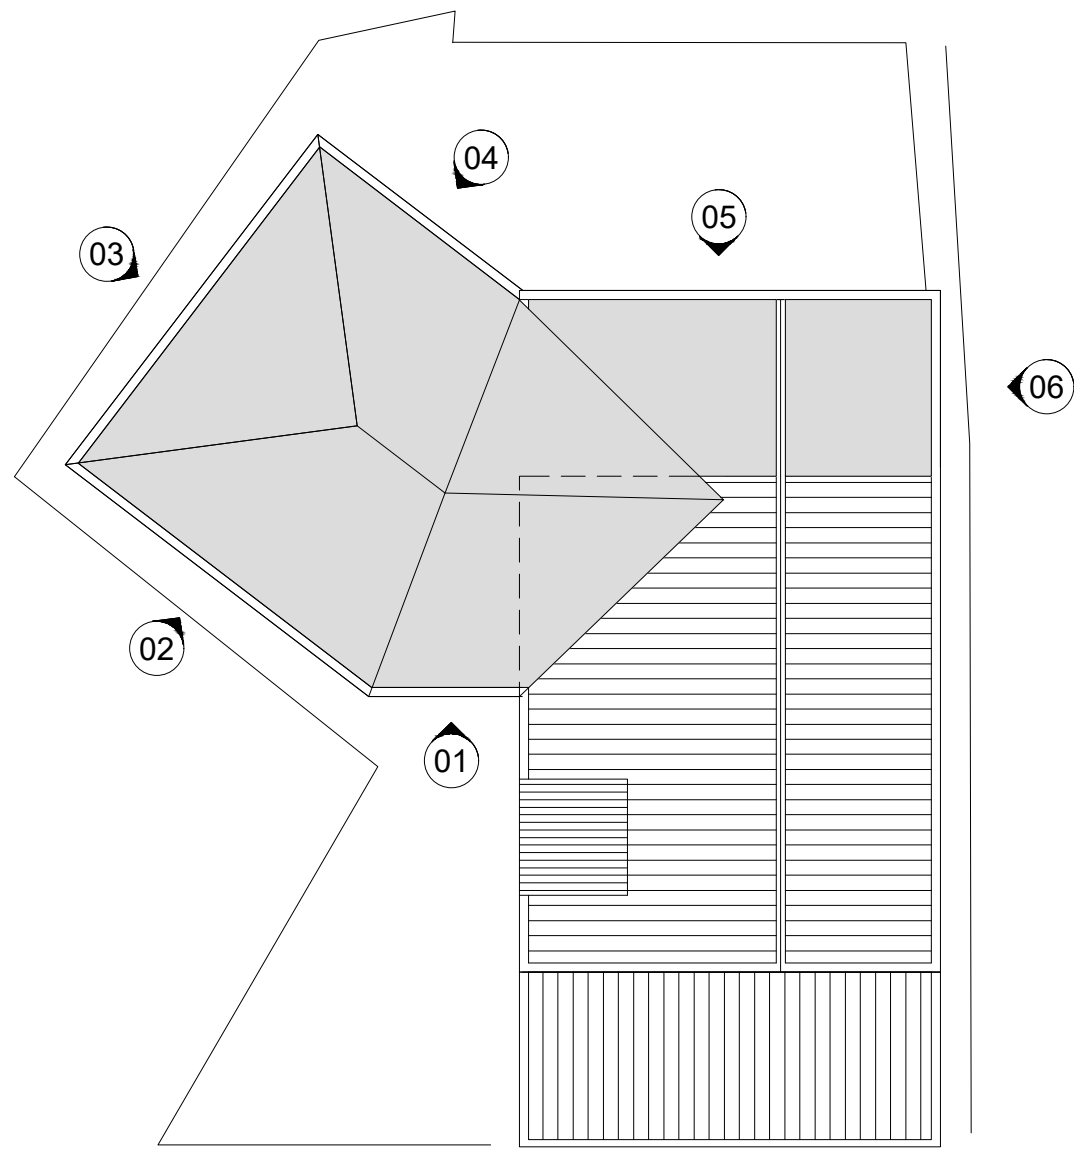

Key Plan

NTS

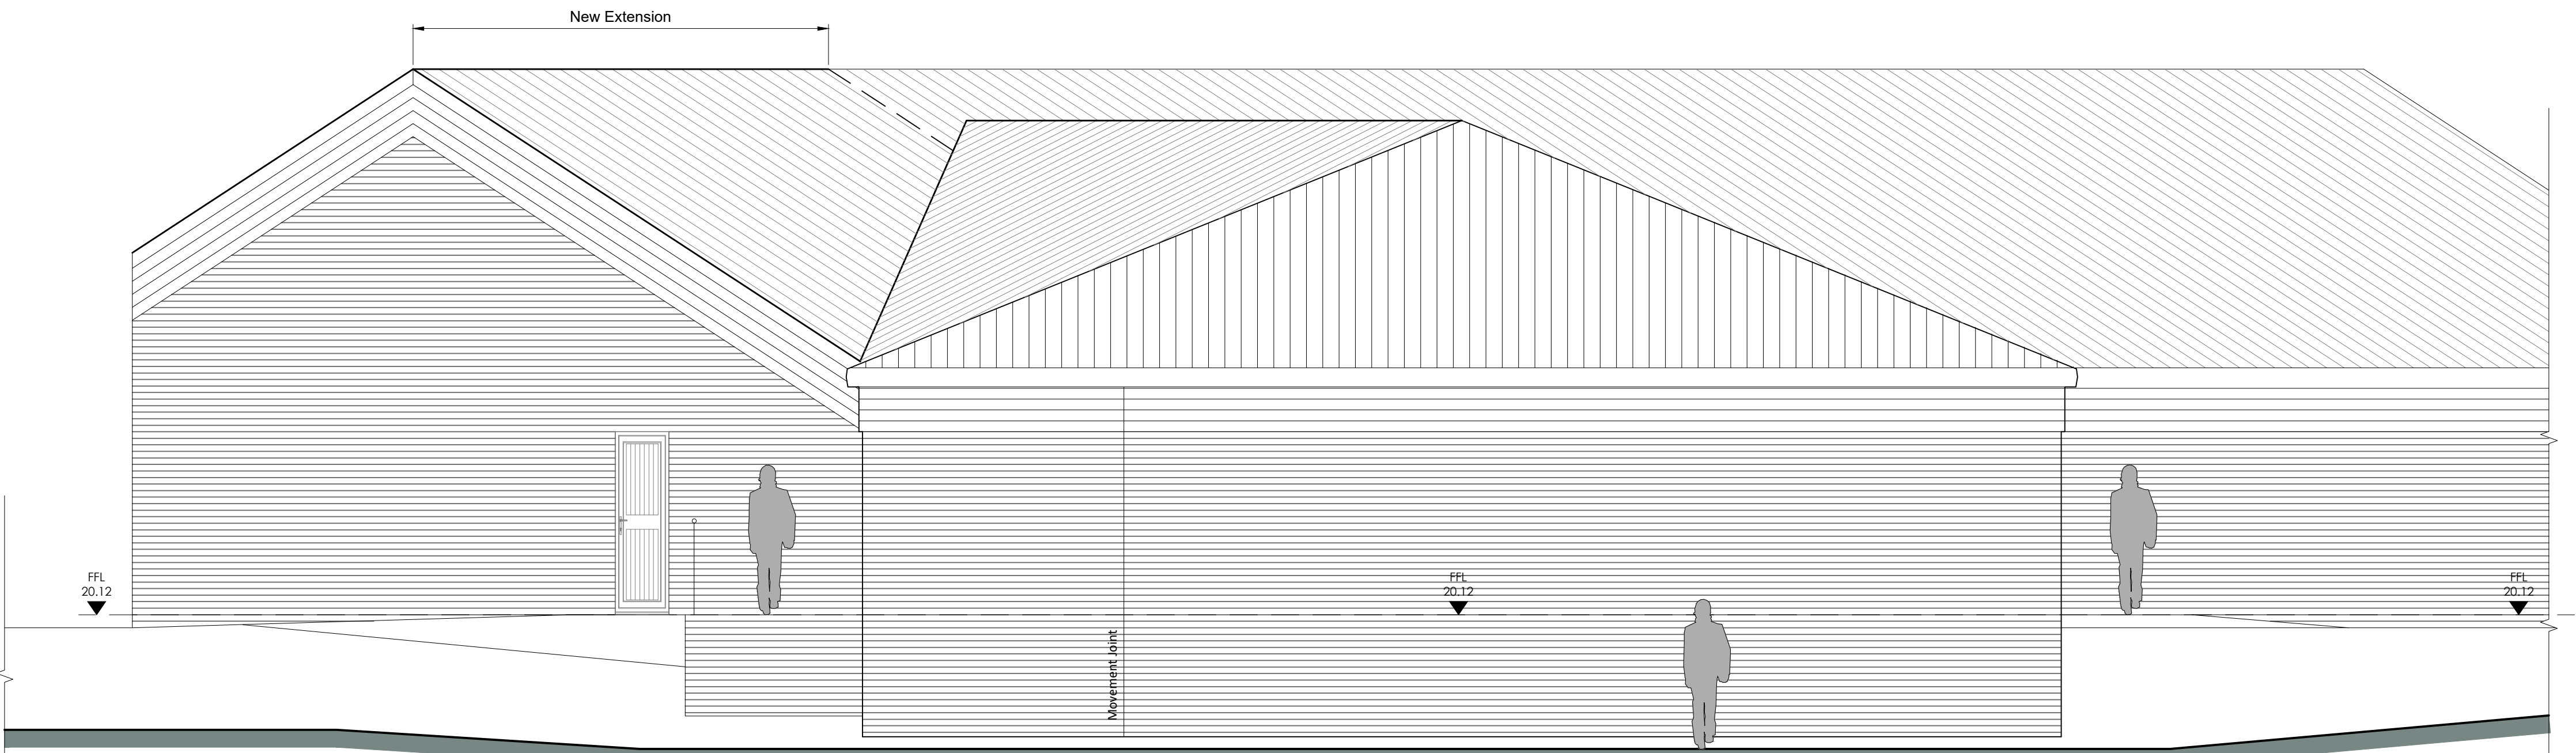

Elevation 03

1:50

A Topo data added. Minor corrections.		02.07.18	
rev.	description	date	chkd.

client : Leybourne Parish Council
Little Market Row
West Malling ME19 5QL

project : Extension & Alterations at
Leybourne Village Hall

drawing title : Elevations
As Proposed
Sheet 1 of 2

fulkers™
property and construction consultants
windmill house // 129-130 windmill street // gravesend // kent // da12 1bl
info@fulkers.co.uk // www.fulkers.co.uk // 01474 369175

drawn: AS chkd: SP date: Feb 2018

status: Preliminary scale: 1:50 @ A1

proj no : 17-1607

drg no : 09 rev no: A