


A4 1:100 SCALE

9TH FLOOR


Drawing			Project
Date AUG 26 1998	Drawn by PAH	Checked	Corby Borough Council Civic Centre, George Street, Corby, Northamptonshire NN17 1QB
Scale 1 : 100	Drawing No.	Neg No	

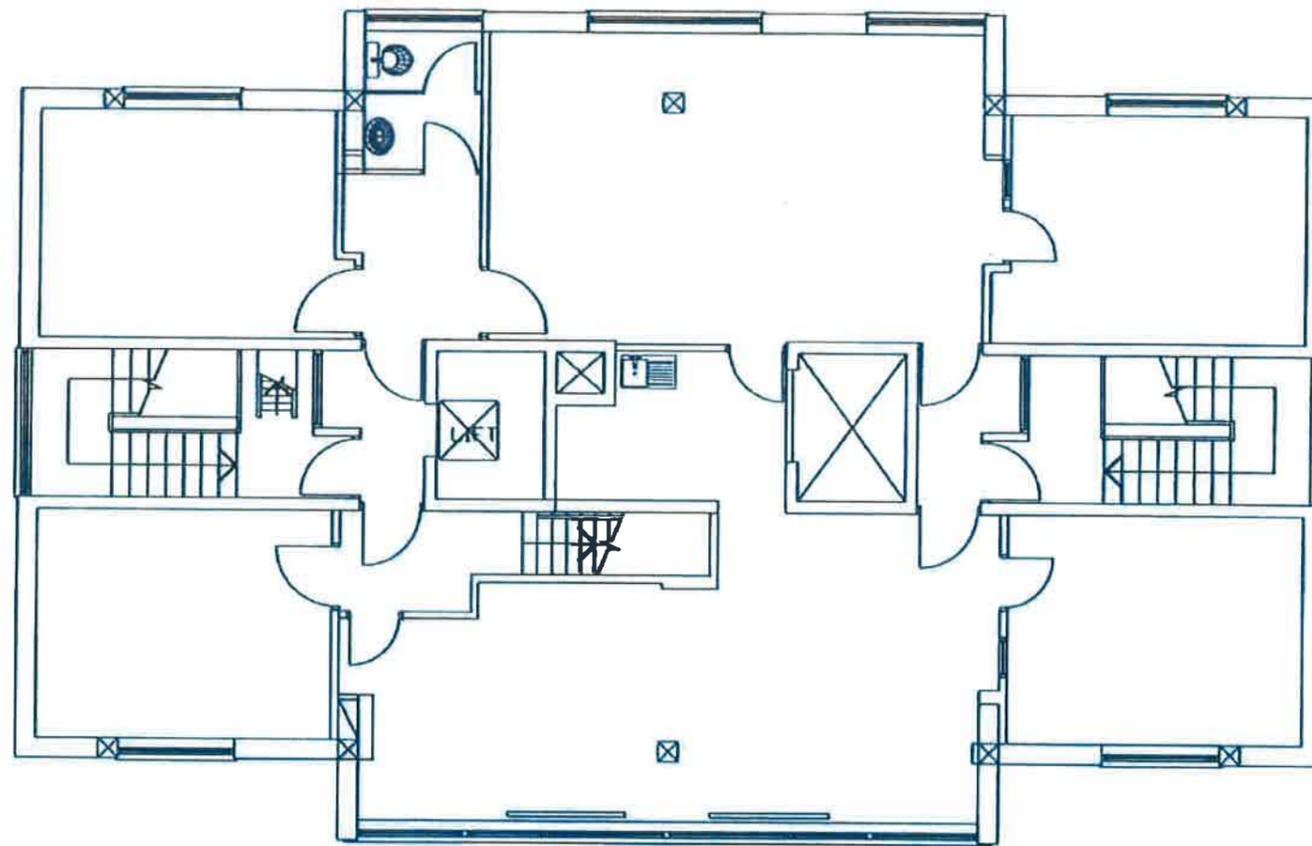

8TH FLOOR

A4 1:100 SCALE


Drawing			Project
Date 8.2.99	Drawn by PAH	Checked	Corby Borough Council Civic Centre, George Street, Corby, Northamptonshire NN17 1QB
Scale 1:100	Drawing No.	Neg No	

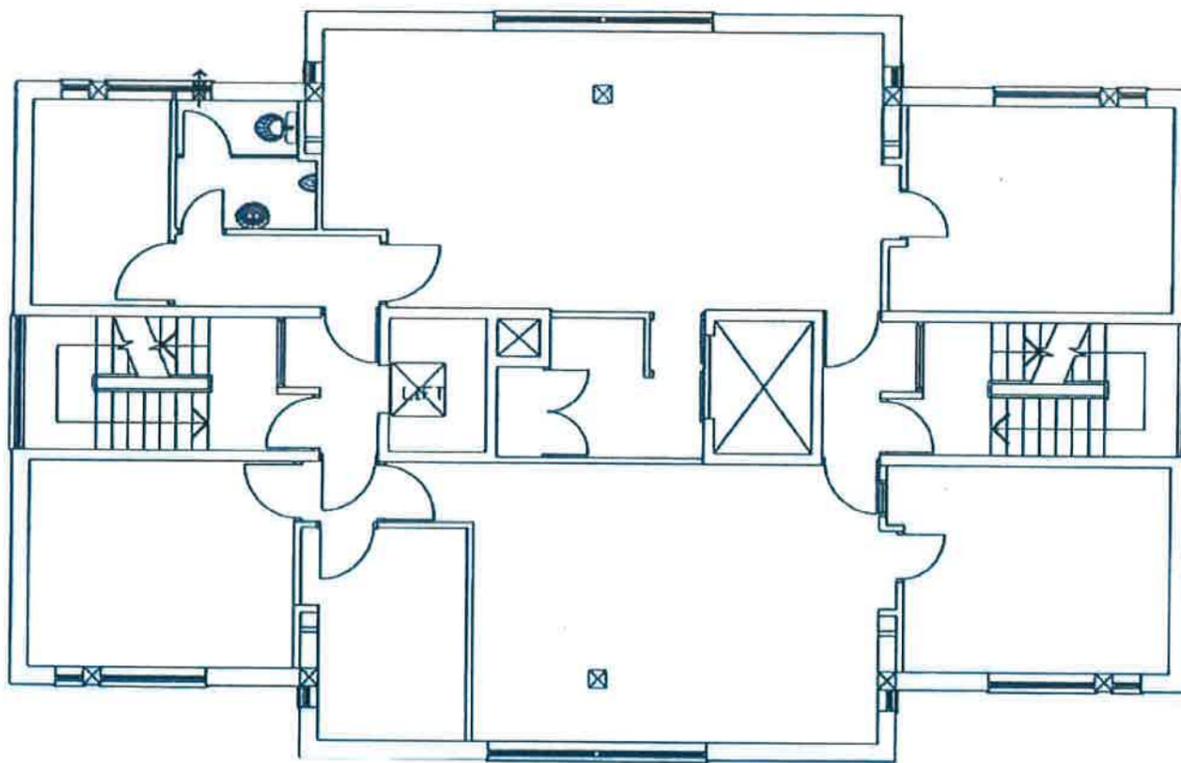

7TH FLOOR

A4 1:100 SCALE


Drawing		Project	
Date AUG 28 1988	Drawn by PAN	Checked	Corby Borough Council Civic Centre, George Street, Corby, Northamptonshire NN17 1QB
Scale 1 : 100	Drawing No.	Reg No	

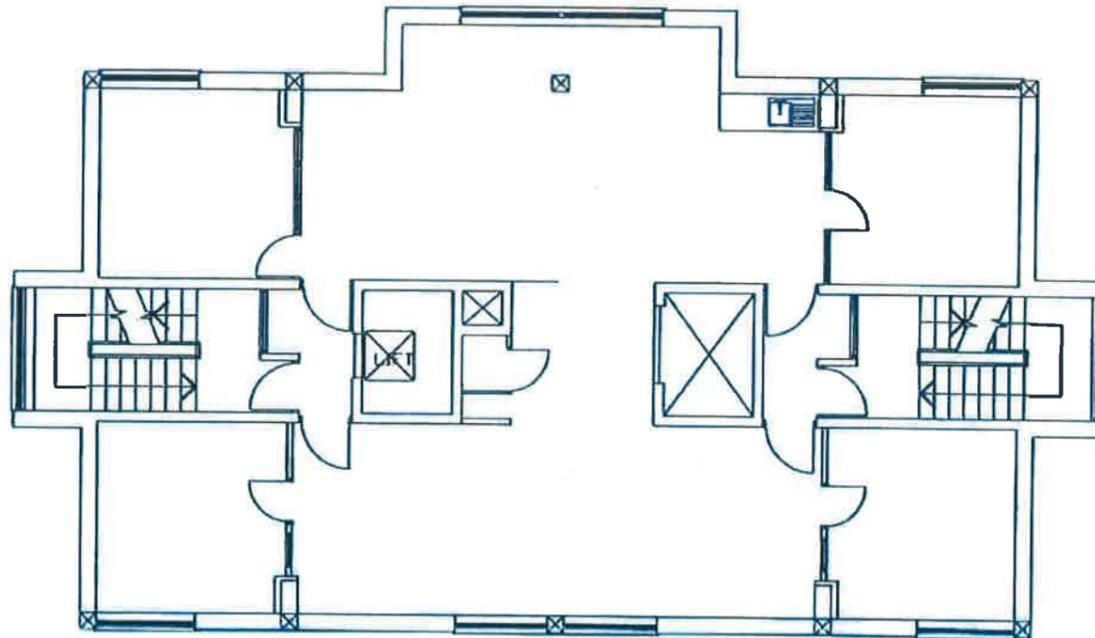

6TH FLOOR

A4 1:100 SCALE


Drawing		Project	
EXISTING PLAN		Corby Borough Council	
Date 1.4.98	Drawn by PM	Checked	Civic Centre, George Street, Corby, Northamptonshire NN17 1QB
Scale 1 : 100	Drawing No.	Reg No	

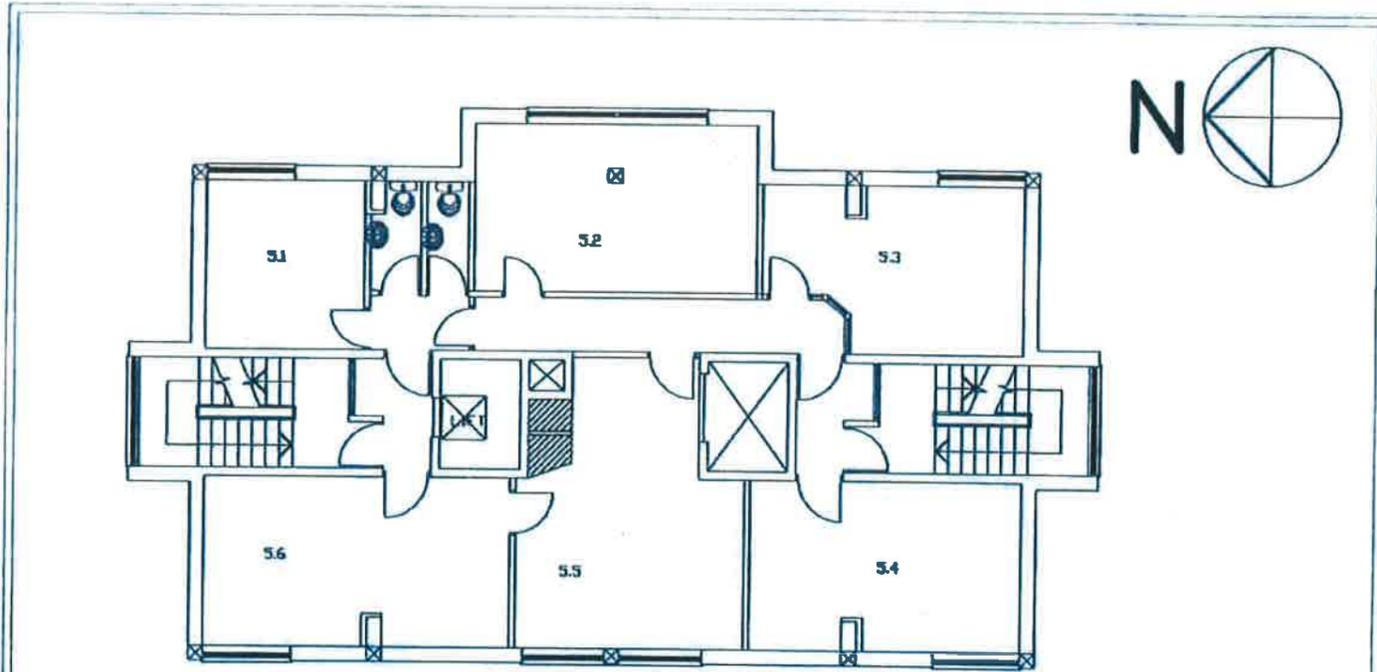

A4 1:100 SCALE

5TH FLOOR


Drawing		Project	
Date AUG 28 1988	Drawn by PWH	Checked	Corby Borough Council Chic Centre, George Street, Corby, Northamptonshire NN17 1DB
Scale 1 : 100	Drawing No.	Map No.	

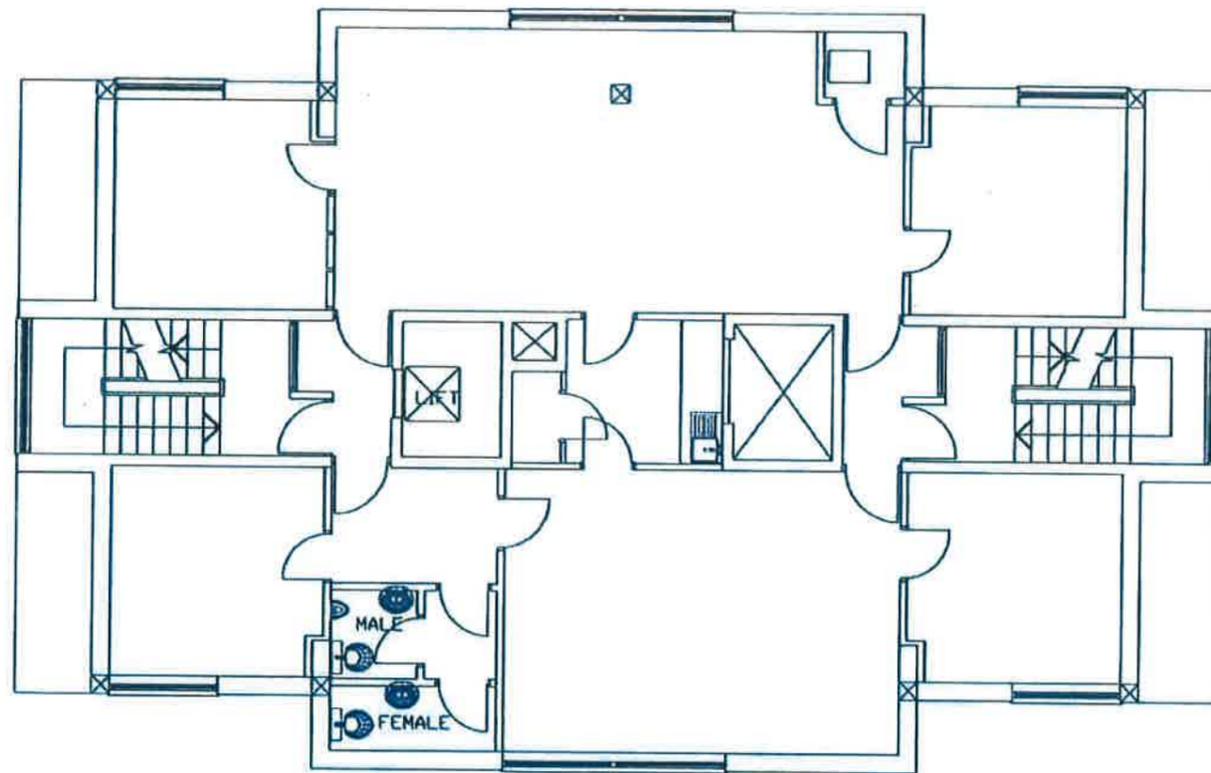

4TH FLOOR

A4 1:100 SCALE


Drawing		Project	
Date AUG 26 1998	Drawn by PAH	Checked	Corby Borough Council Civic Centre, George Street, Corby, Northamptonshire NN17 1QB
Scale 1 : 100	Drawing No.	Reg No	

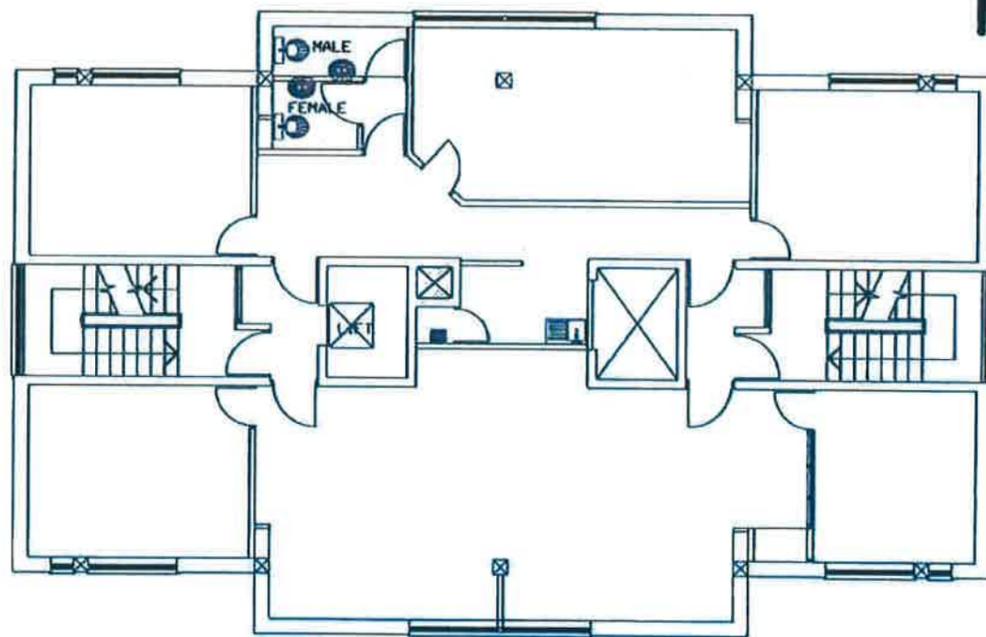

A4 1:100 SCALE

3RD FLOOR

Drawing		Project	
Date MAY 20 1998	Drawn by PAH	Checked	Corby Borough Council Civic Centre, George Street, Corby, Northamptonshire NN17 1QB
Scale 1 : 100	Drawing No.	Reg No.	

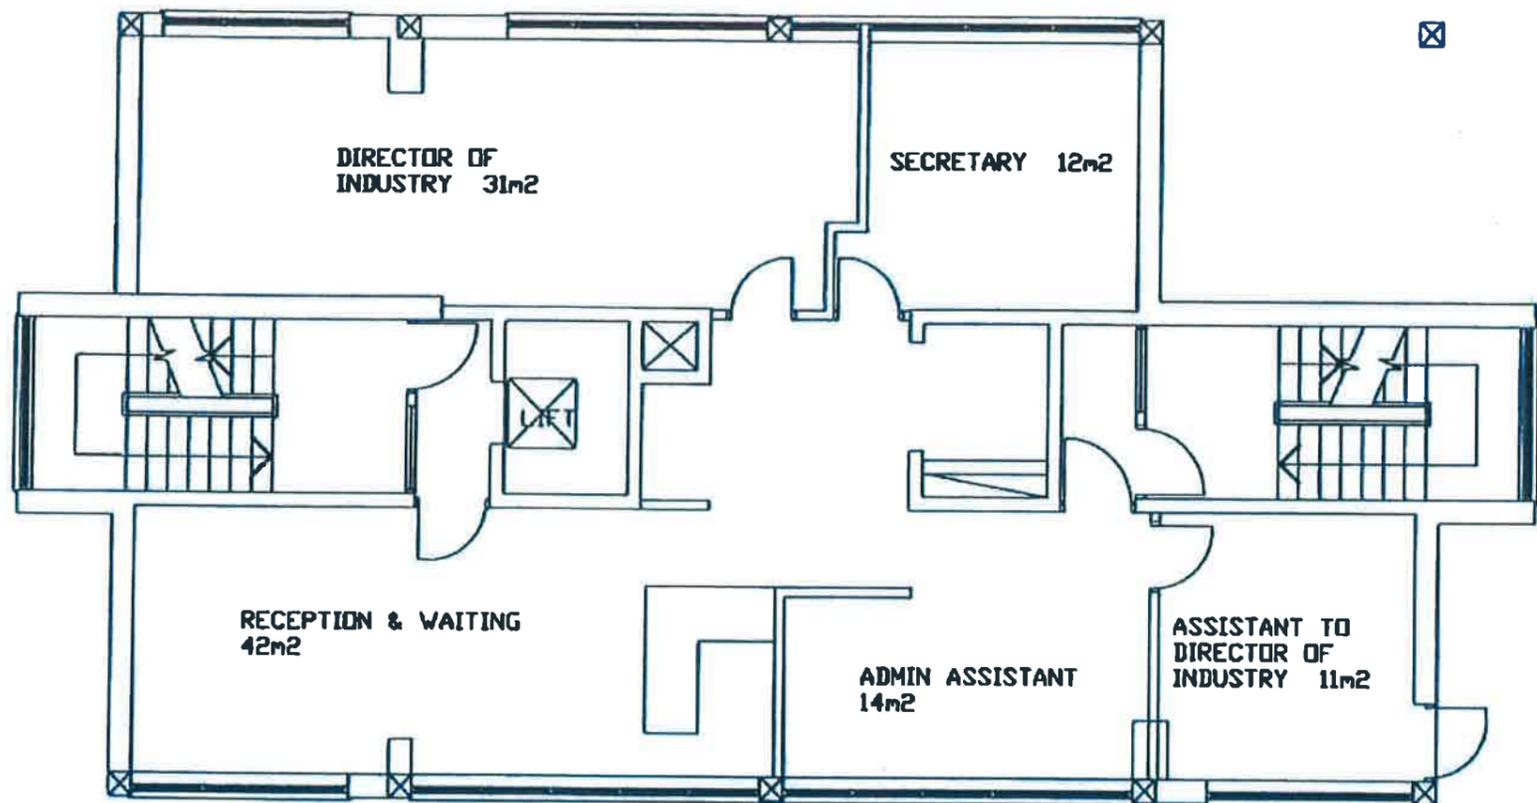


# 2nd FLOOR

Drawing Grovenor House		Project
Date 3RD NOV.98	Drawn by PAH	Checked
Scale 1 : 50	Drawing No.	Neg No

**Corby Borough Council**  
 Civic Centre, George Street,  
 Corby, Northamptonshire NN17 1QB



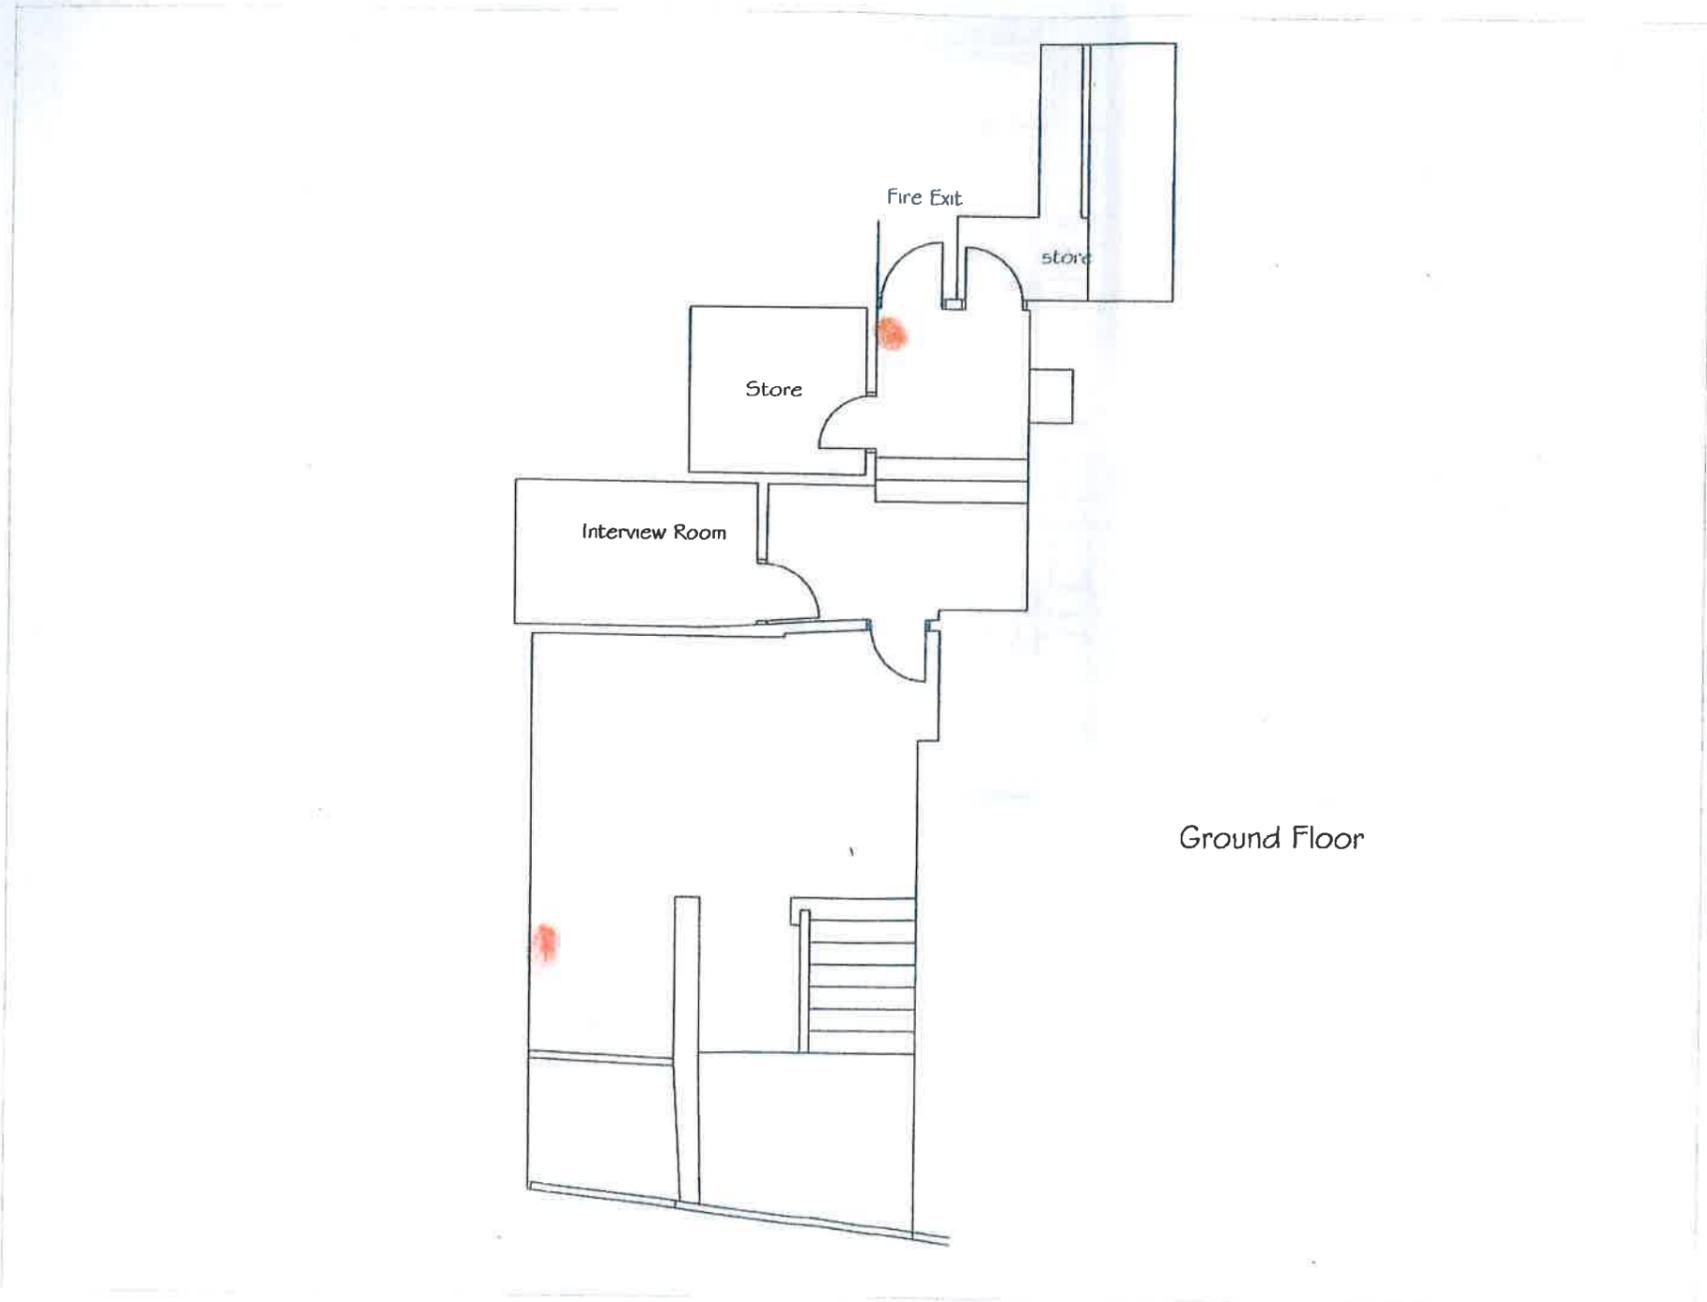

Ground Floor

Posienela.

