



GROUND FLOOR

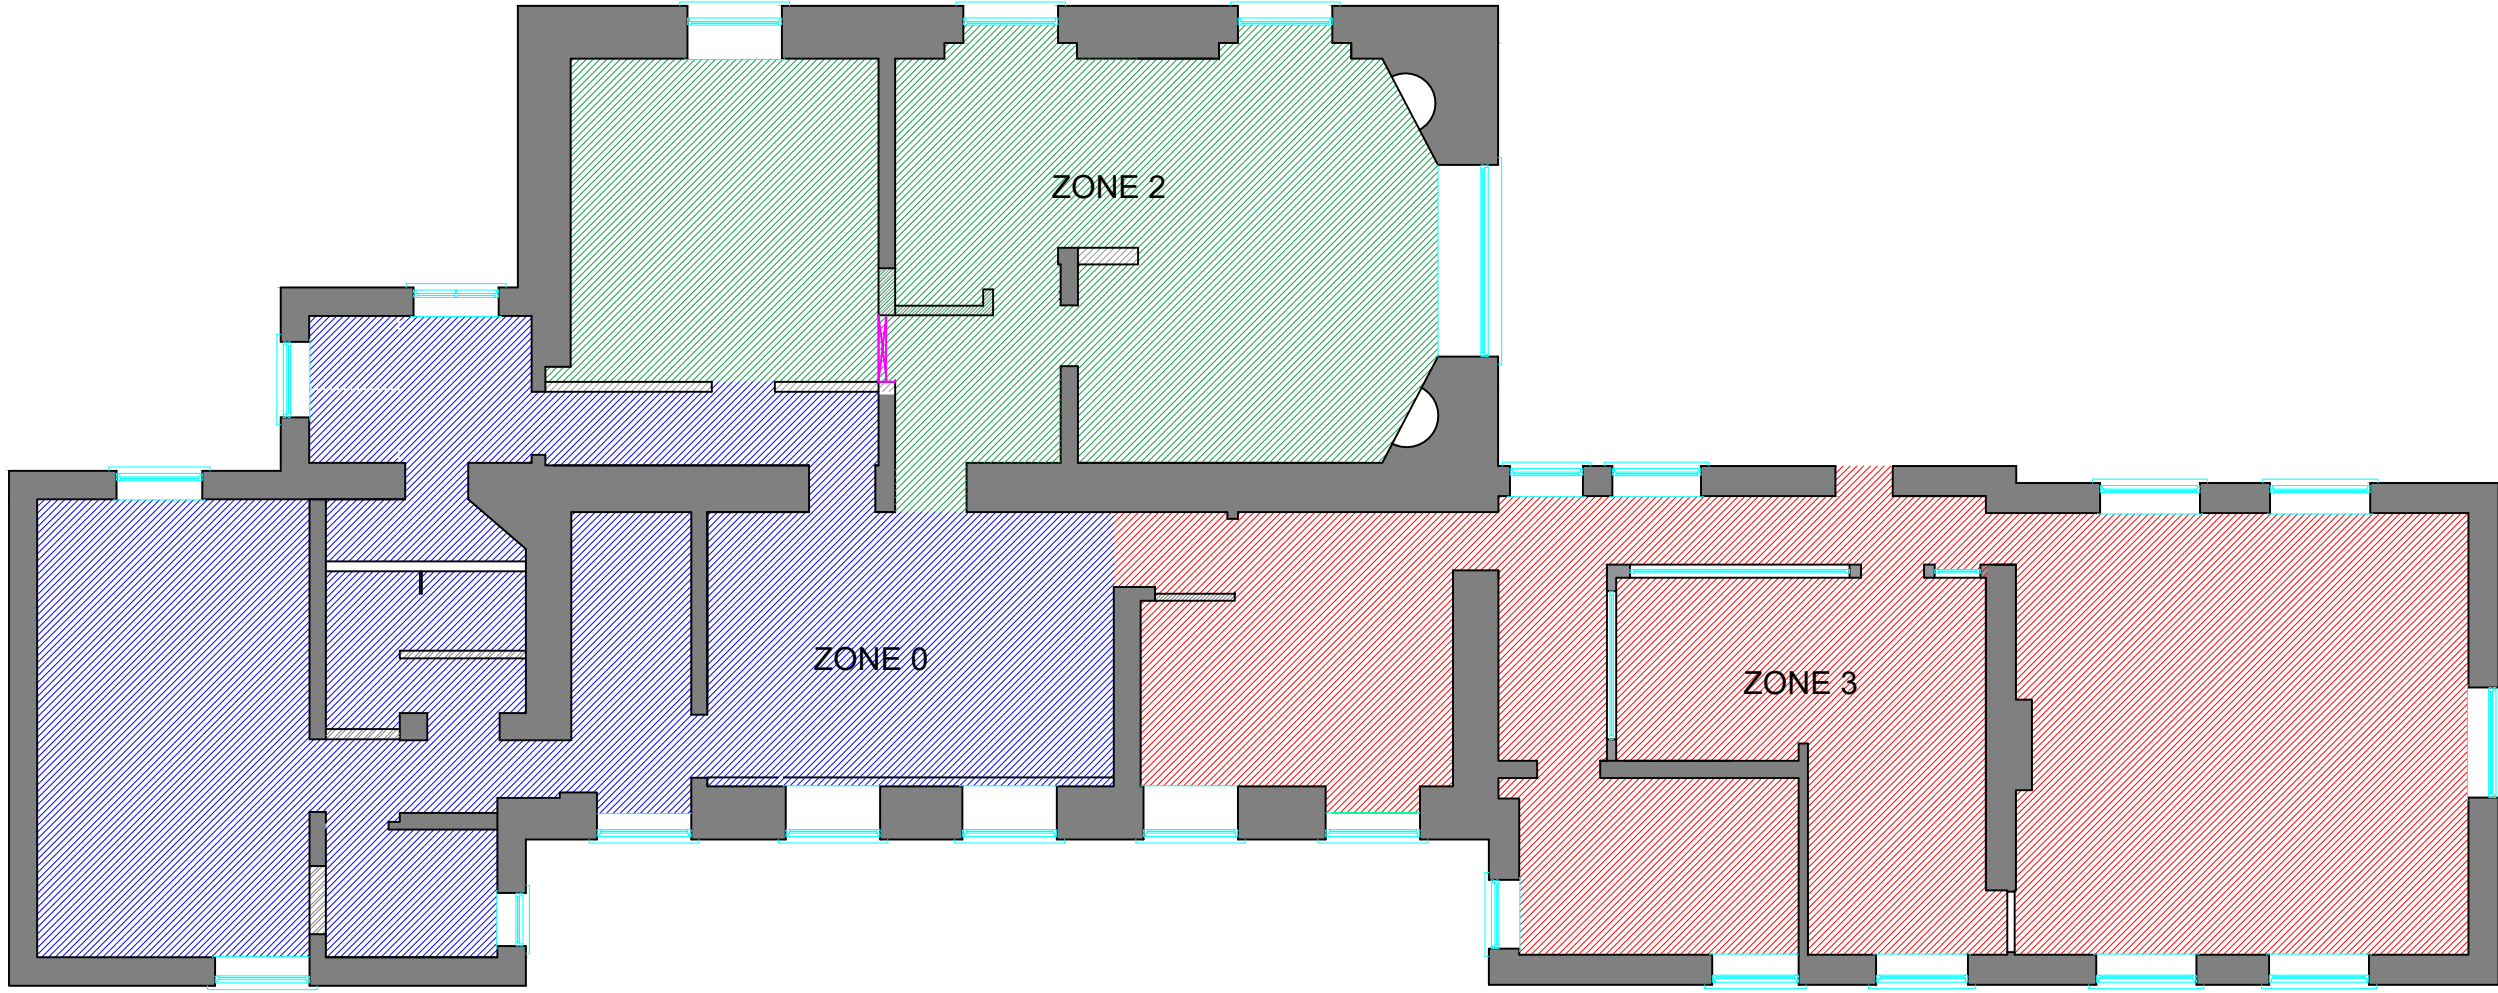

FIRST FLOOR

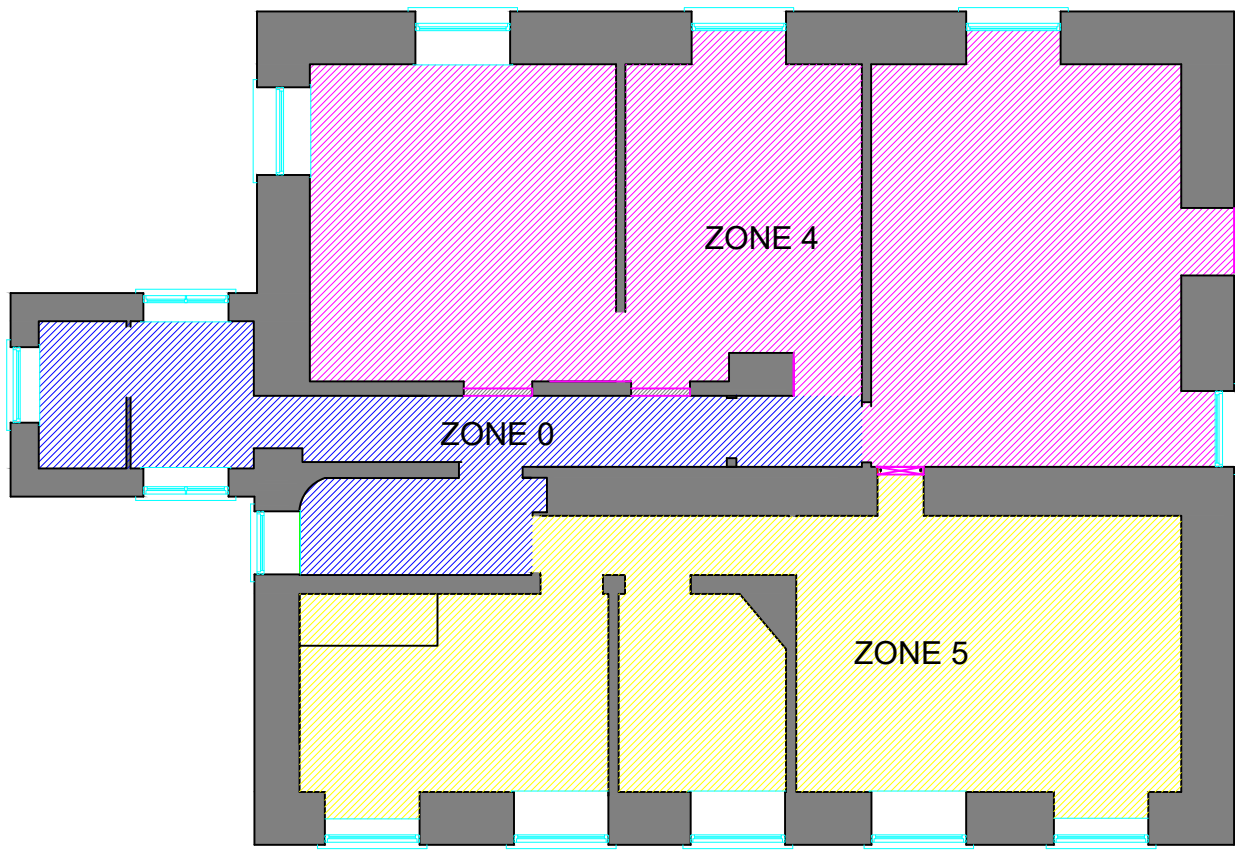

SECOND FLOOR

ZONE 0

ZONE 1


ZONE 2

ZONE 3

ZONE 4

ZONE 5

revisions	

project Pierremont Hall Pierremont Park Broadstairs				 RUBICON Building Consultancy One Step Beyond Westfield Lane, Etchinghill Kent CT18 8BT Tel 01303863320	
client Broadstairs and St Peters Town Council					
title Electrical Zones				drawing no	1733.ElecZ
scale @A1 1:100	date Apr 2019	drawn TSP	chk'd	rev	