


SITE LAYOUT
SCALE 1:250ELEVATION A - A ON EXISTING MAST
SCALE 1:50ELEVATION A - A ON PROPOSED TOWER
SCALE 1:50

NOTES

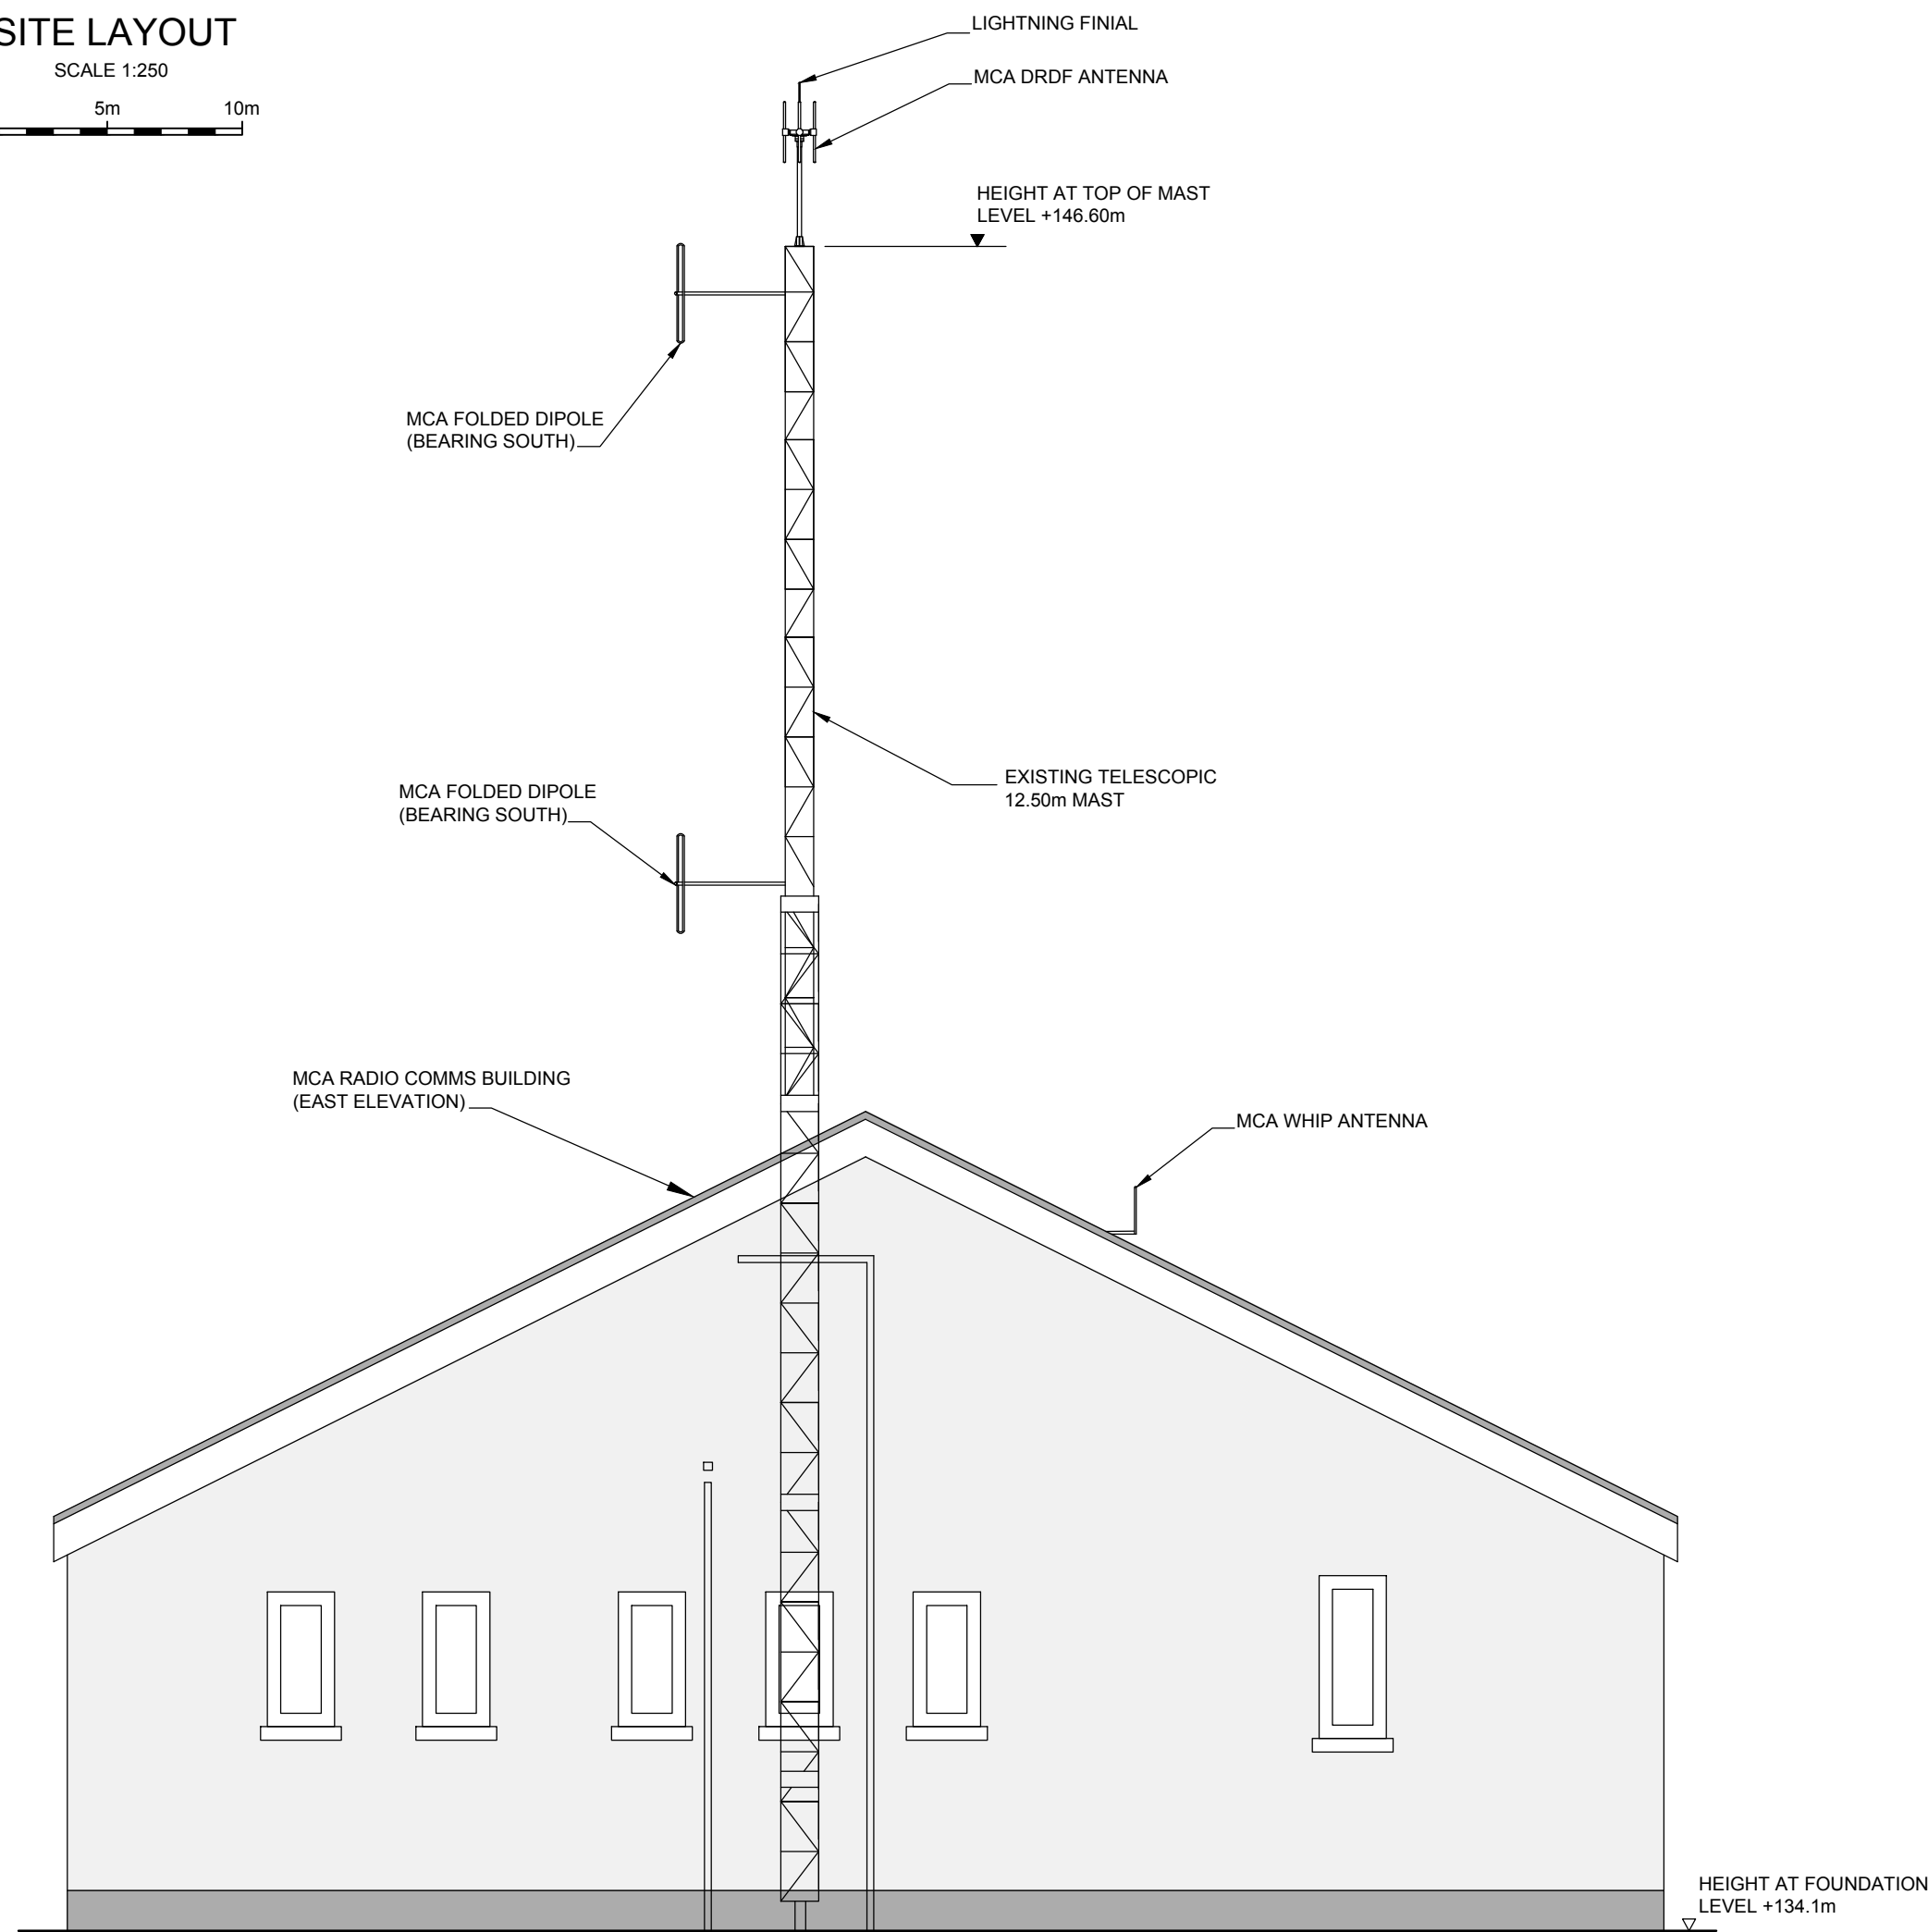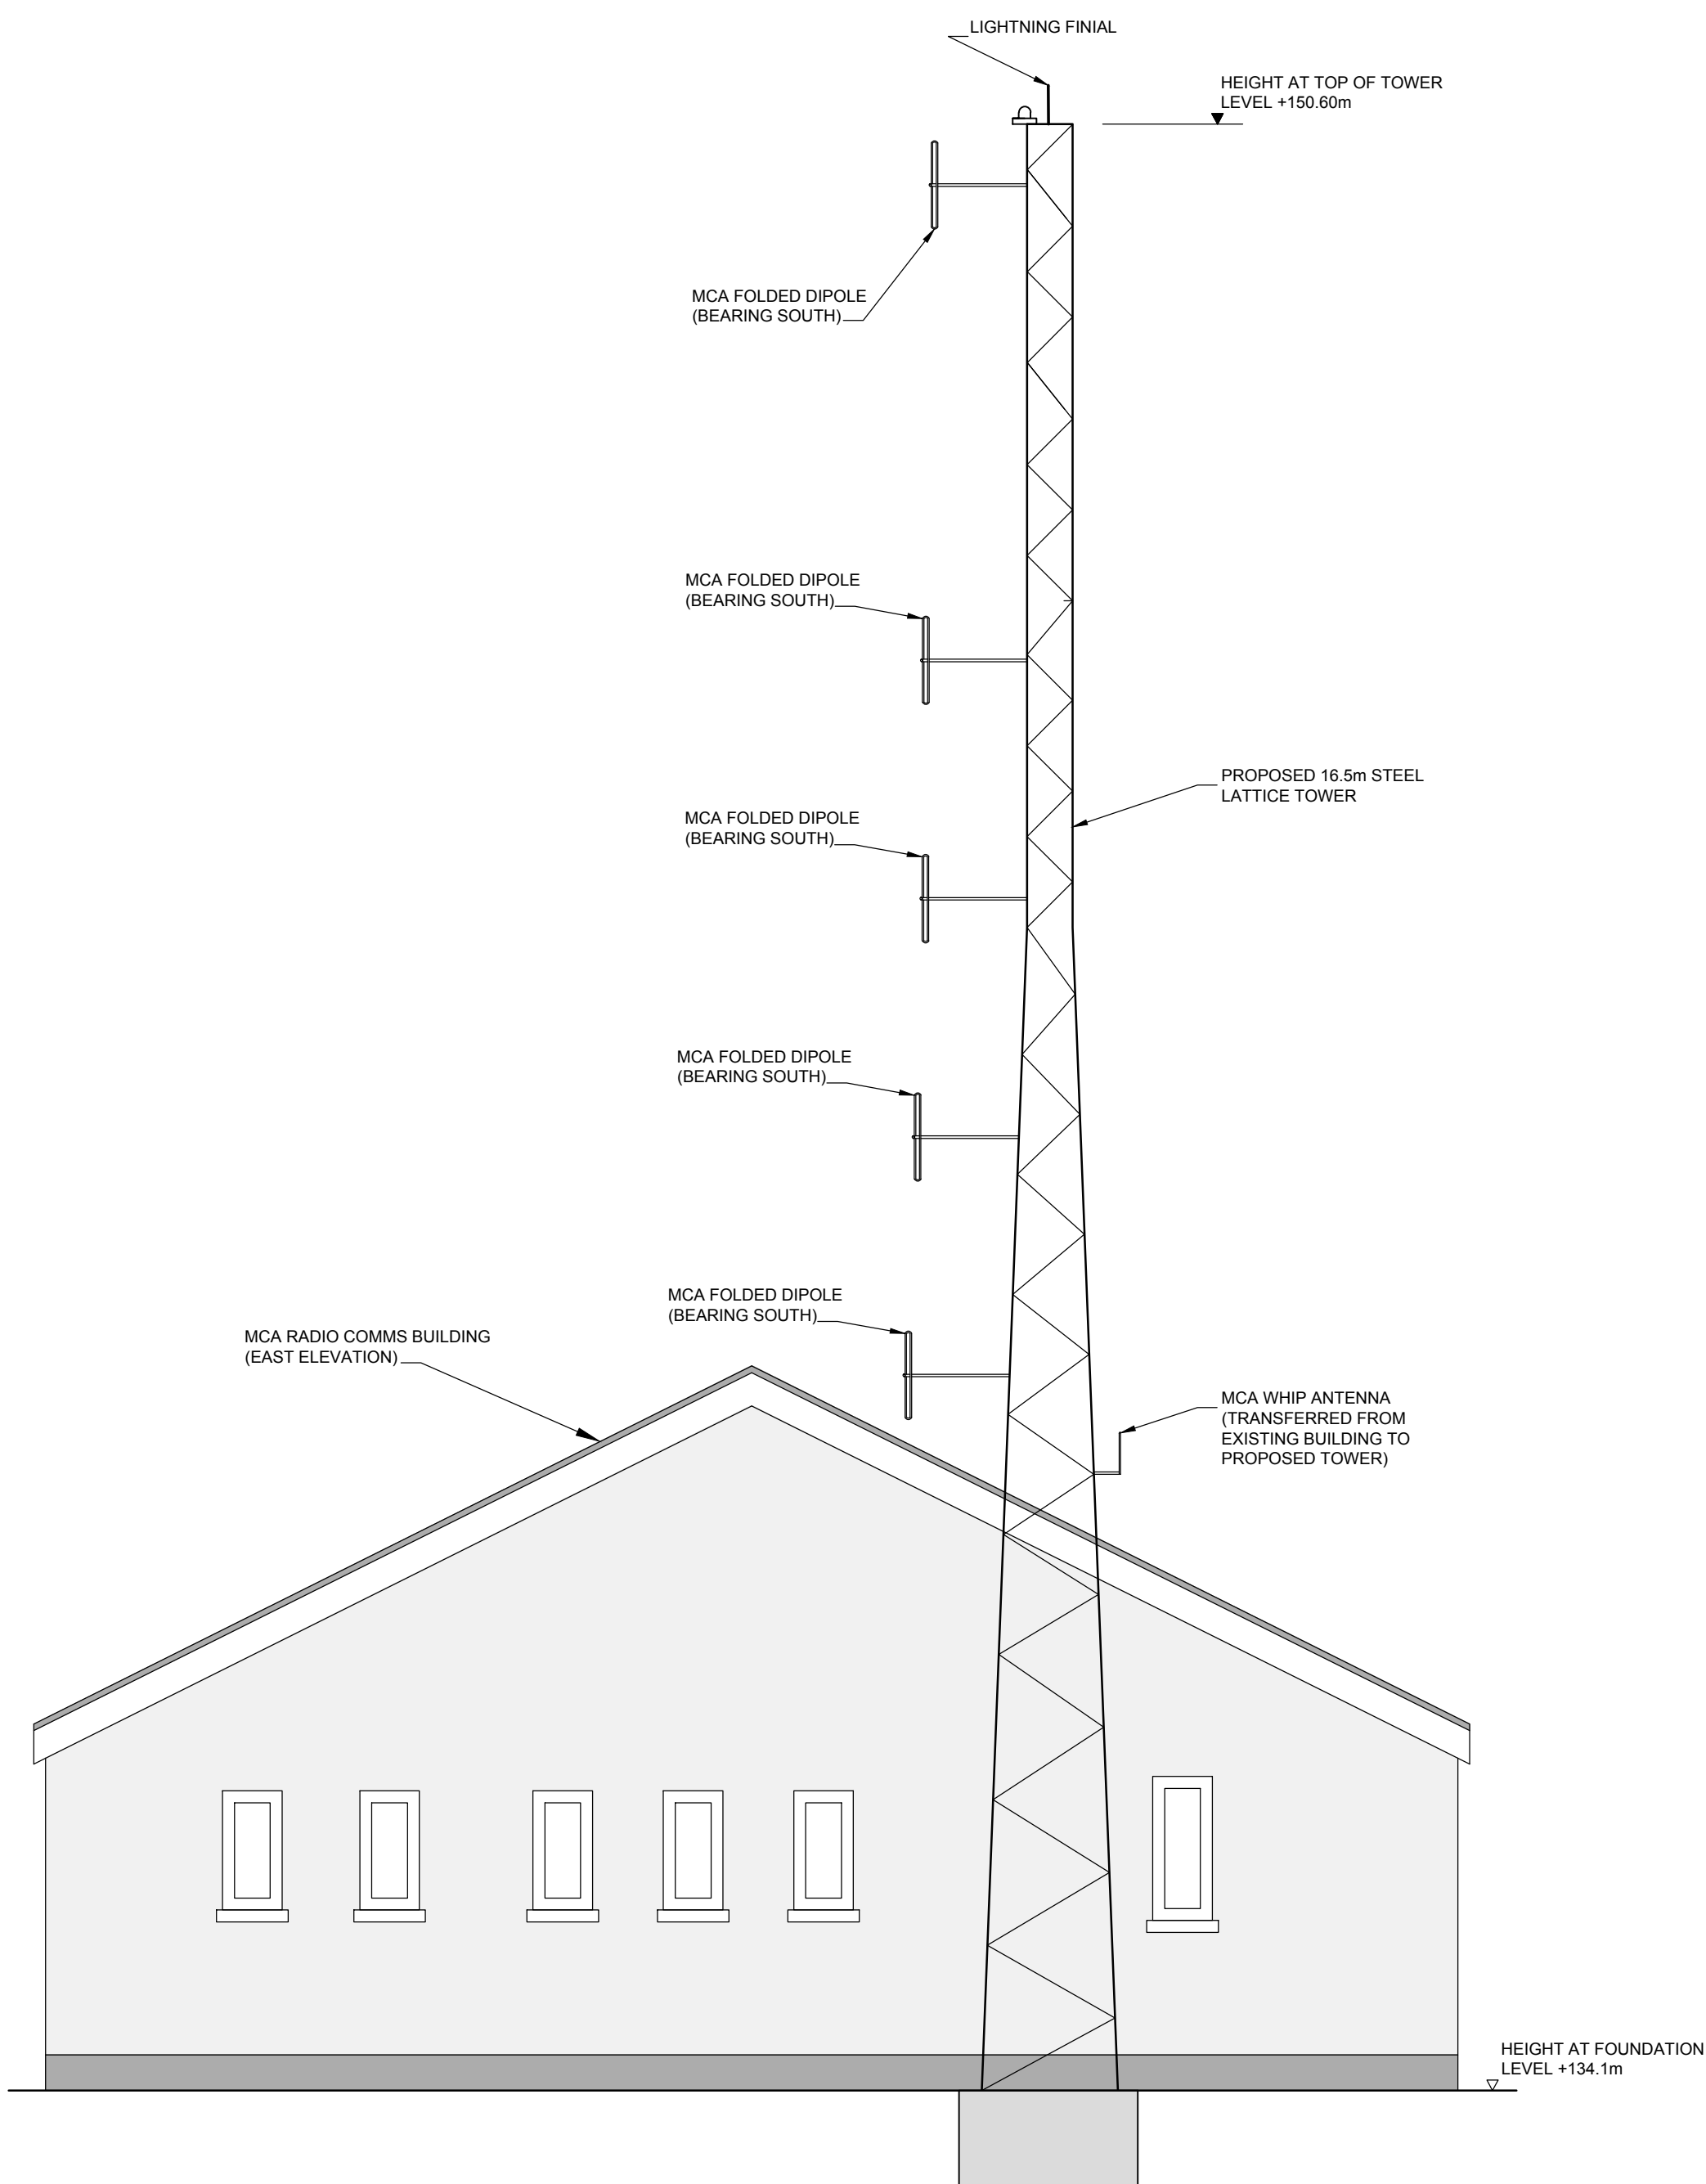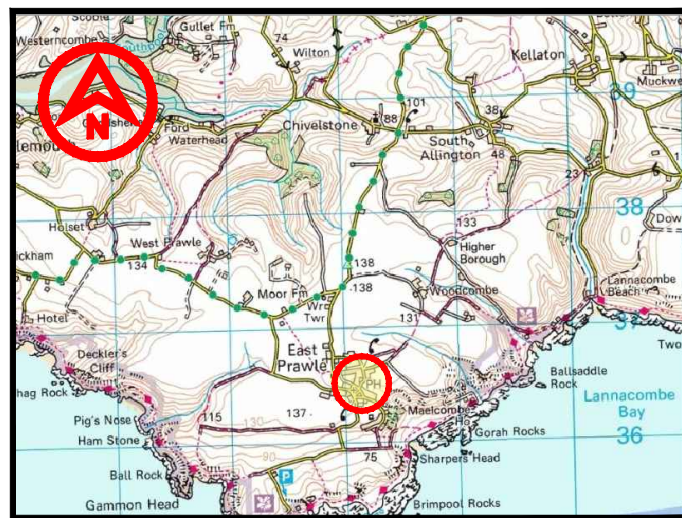

SITE LOCATION MAP

NOT TO SCALE
REPRODUCED FROM ORDNANCE SURVEY MAPS WITH PERMISSION
FROM THE CONTROLLER OF HM STATIONERY OFFICE. CROWN
COPYRIGHT RESERVED. LICENCE No. 100023422 2007.

1. SITE LAYOUT REPRODUCED FROM TOPOGRAPHICAL SURVEY 190938cv-01 BY SURVEY SOLUTIONS FEBRUARY 2017.
2. THE ORIGIN AND ORIENTATION OF THE SITE SURVEY AND LAYOUT ARE TO OS NATIONAL GRID.
3. ALL LEVELS ARE IN METRES RELATIVE TO ORDNANCE DATUM.
4. BUILDING SHOWN TO LOCATE TOWER STRUCTURES ONLY AND IS NOT TO SCALE.
5. PROPOSED TOWER BRACING ARRANGEMENT IS FOR INDICATIVE PURPOSES ONLY AND IS SUBJECT TO MINOR CHANGES FOLLOWING A DETAILED DESIGN.
6. PROPOSED LATTICE STEEL TOWER TO BE OF GALVANISED FINISH.
7. PROPOSED LATTICE STEEL TOWER TO INCORPORATE A CLIMBING FACE.
8. ANTI-CLIMB DEVICE APPROX. 2000mm AGL ON PROPOSED TOWER OMITTED FOR CLARITY.

DESCRIPTION OF WORKS

1. CONSTRUCTION OF A NEW REINFORCED CONCRETE FOUNDATION TO SUPPORT A NEW 16.5m STEEL LATTICE TOWER.
2. ERECTION OF A NEW GALVANISED STEEL LATTICE TOWER STRUCTURE ADJACENT TO THE EXISTING TELESCOPIC MAST AT THE EAST SIDE OF THE RADIO BUILDING.
3. INSTALLATION OF A FEEDER GANTRY BETWEEN TOWER AND BUILDING.
4. INSTALLATION OF NEW FOLDED DIPOLE ANTENNAS ON PROPOSED TOWER.
5. DEMOLITION AND REMOVAL OF EXISTING MAST FROM SITE.

KEY:

DENOTES EXTENT OF MCA FREEHOLD

P3	MAY 18	PLANNING APPLICATION	YH	RM	RM
P2	NOV 17	PLANNING APPLICATION	YH	RM	RM
P1	SEP 17	PLANNING APPLICATION	YH	RM	RM

REV	DATE	DESCRIPTION	BY	CHK	APP
-----	------	-------------	----	-----	-----

REVISIONS

CLIENT

PROJECT
COMMUNICATION MAST
REPLACEMENT WORKS
EAST PRAWLE 16.5m TOWERTITLE
PROPOSED SITE LAYOUT
AND ELEVATIONS

DRAWN	YH	CHECKED	RM	APPROVED	RM
-------	----	---------	----	----------	----

DATE	SEP 2017	SCALE AT A1	AS SHOWN	CAD REF	PB6209-P-002
------	----------	-------------	----------	---------	--------------

DRAWING No.	PB6209-P-002	REVISION	P3
-------------	--------------	----------	----