
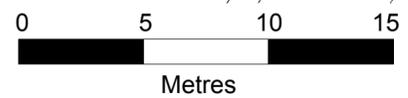


# Estate Pride Proposals: Munro House Courtyard Improvements Tanswell Estate

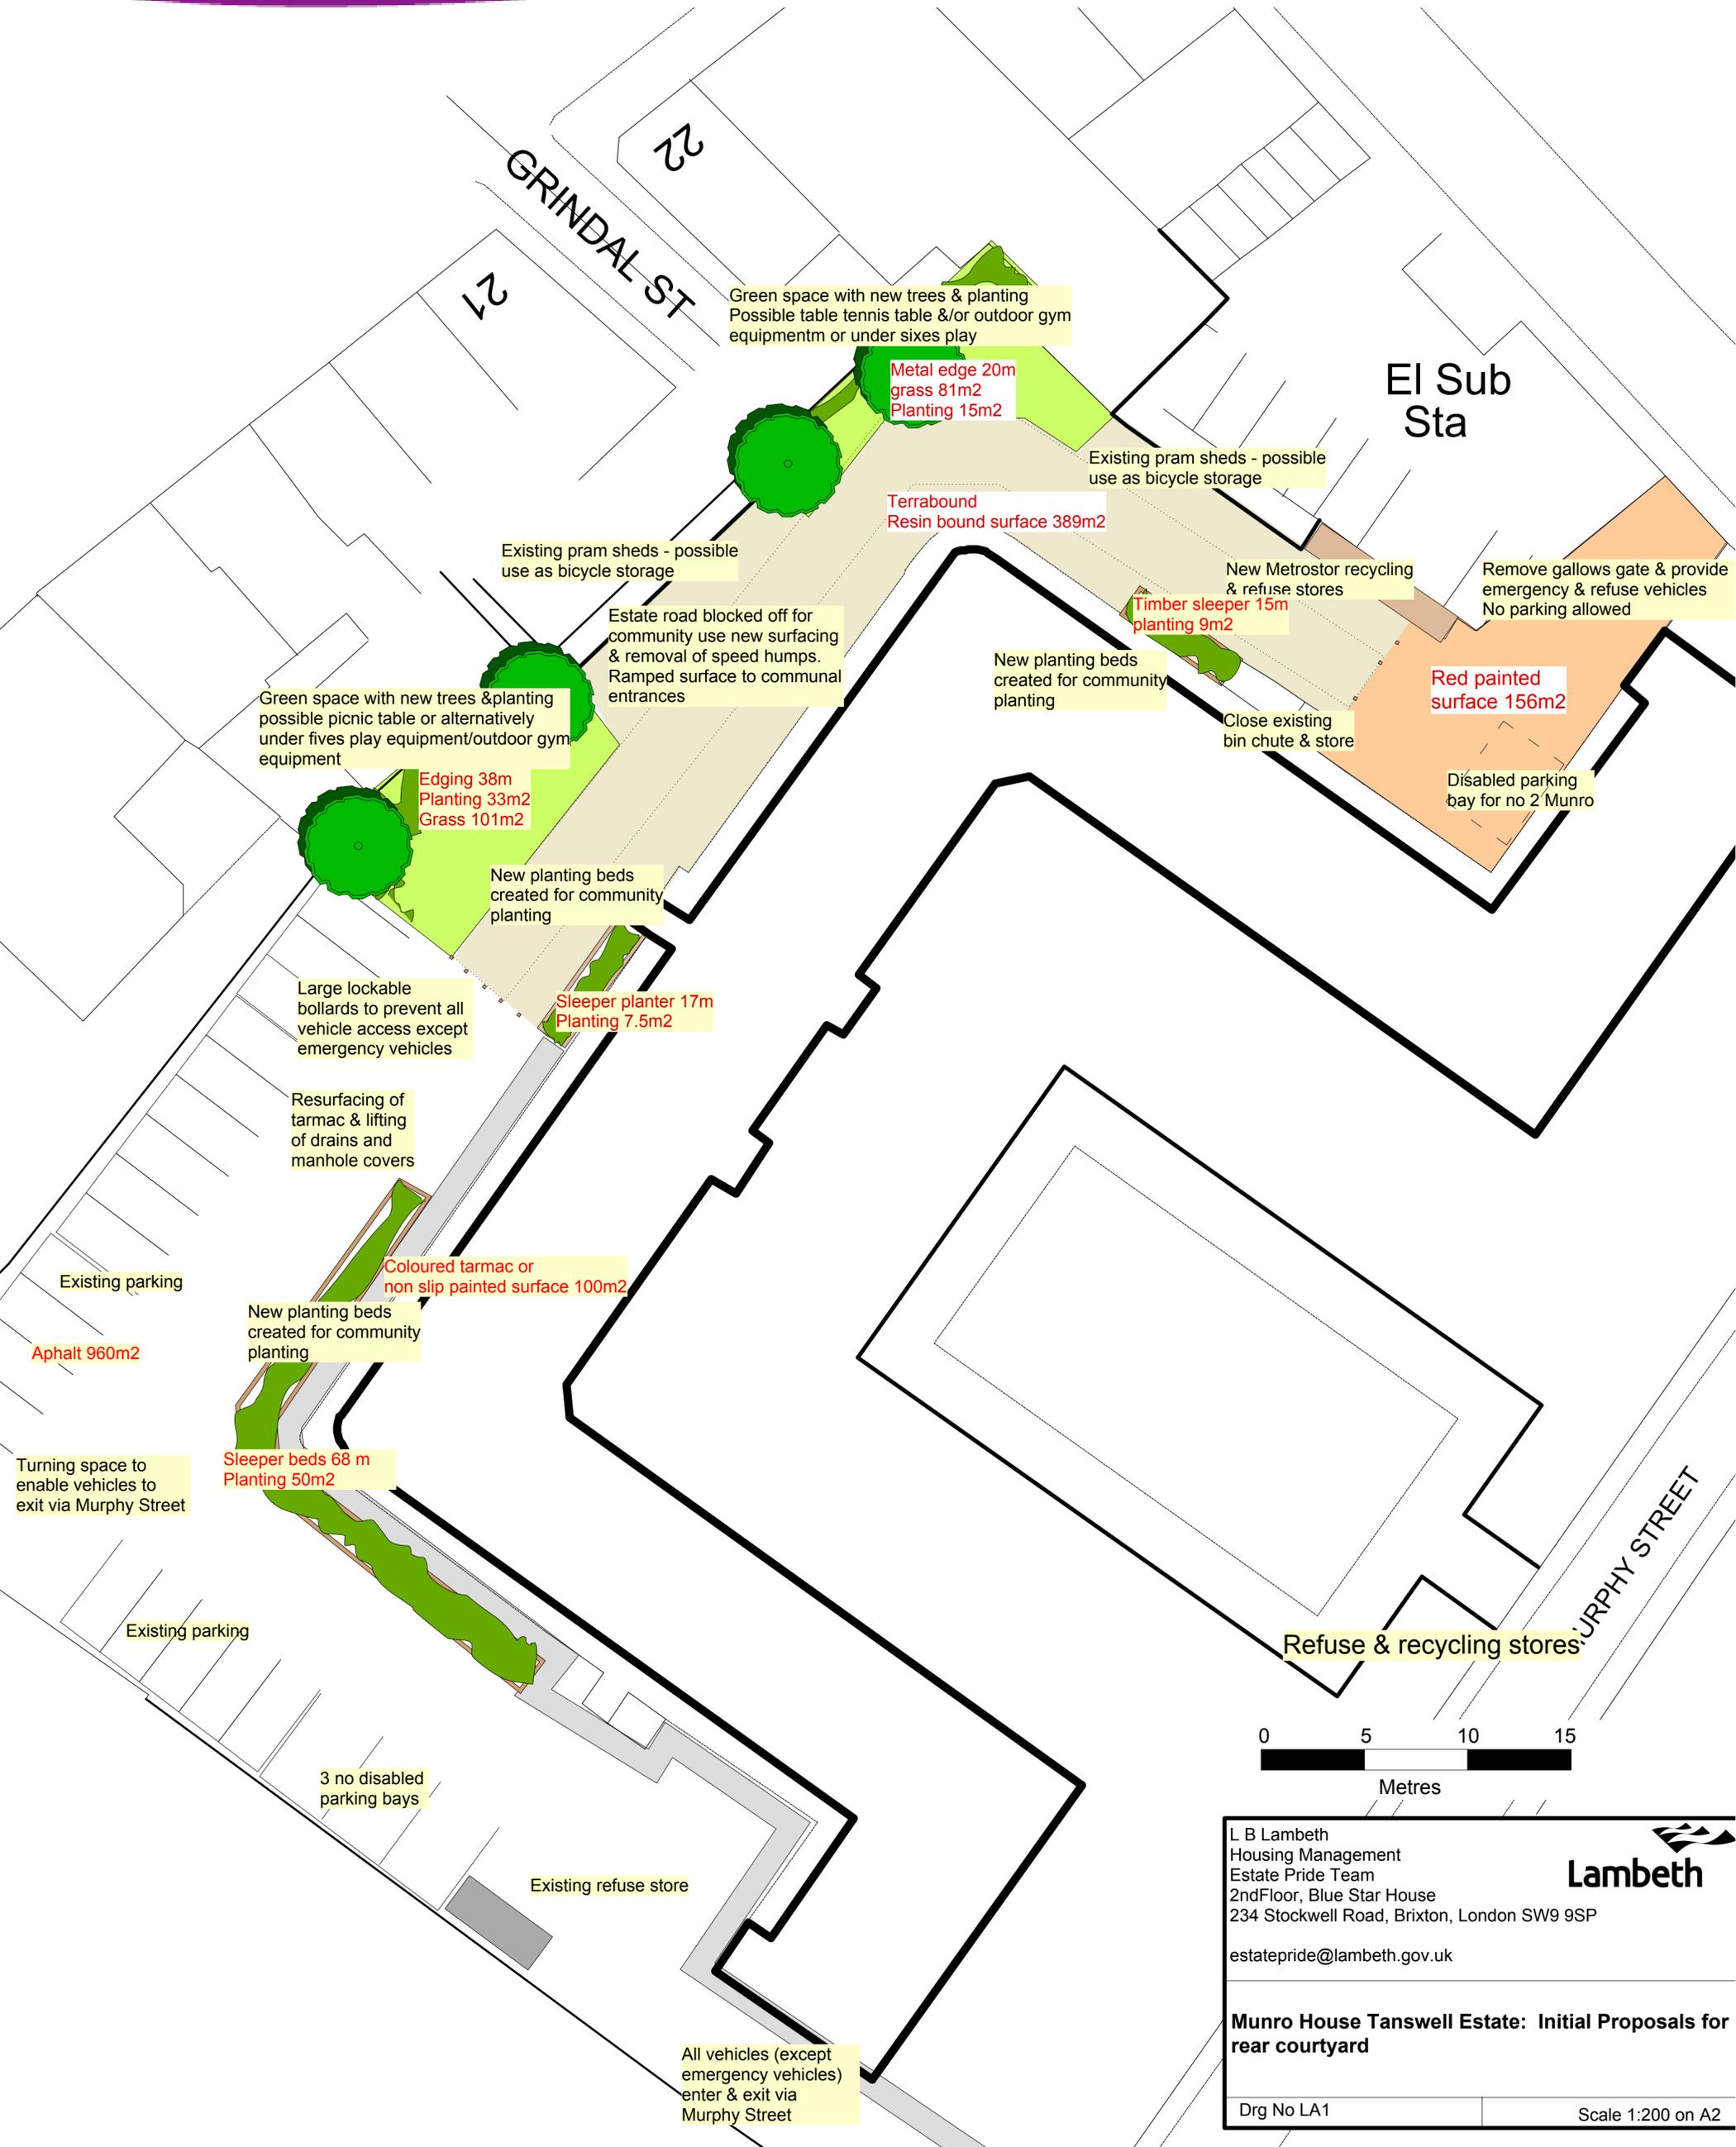

L B Lambeth  
Housing Management  
Estate Pride Team  
2ndFloor, Blue Star House  
234 Stockwell Road, Brixton, London SW9 9SP  
estatepride@lambeth.gov.uk

**Lambeth**

**Munro House Tanswell Estate: Initial Proposals for rear courtyard**

Drg No LA1 Scale 1:200 on A2