


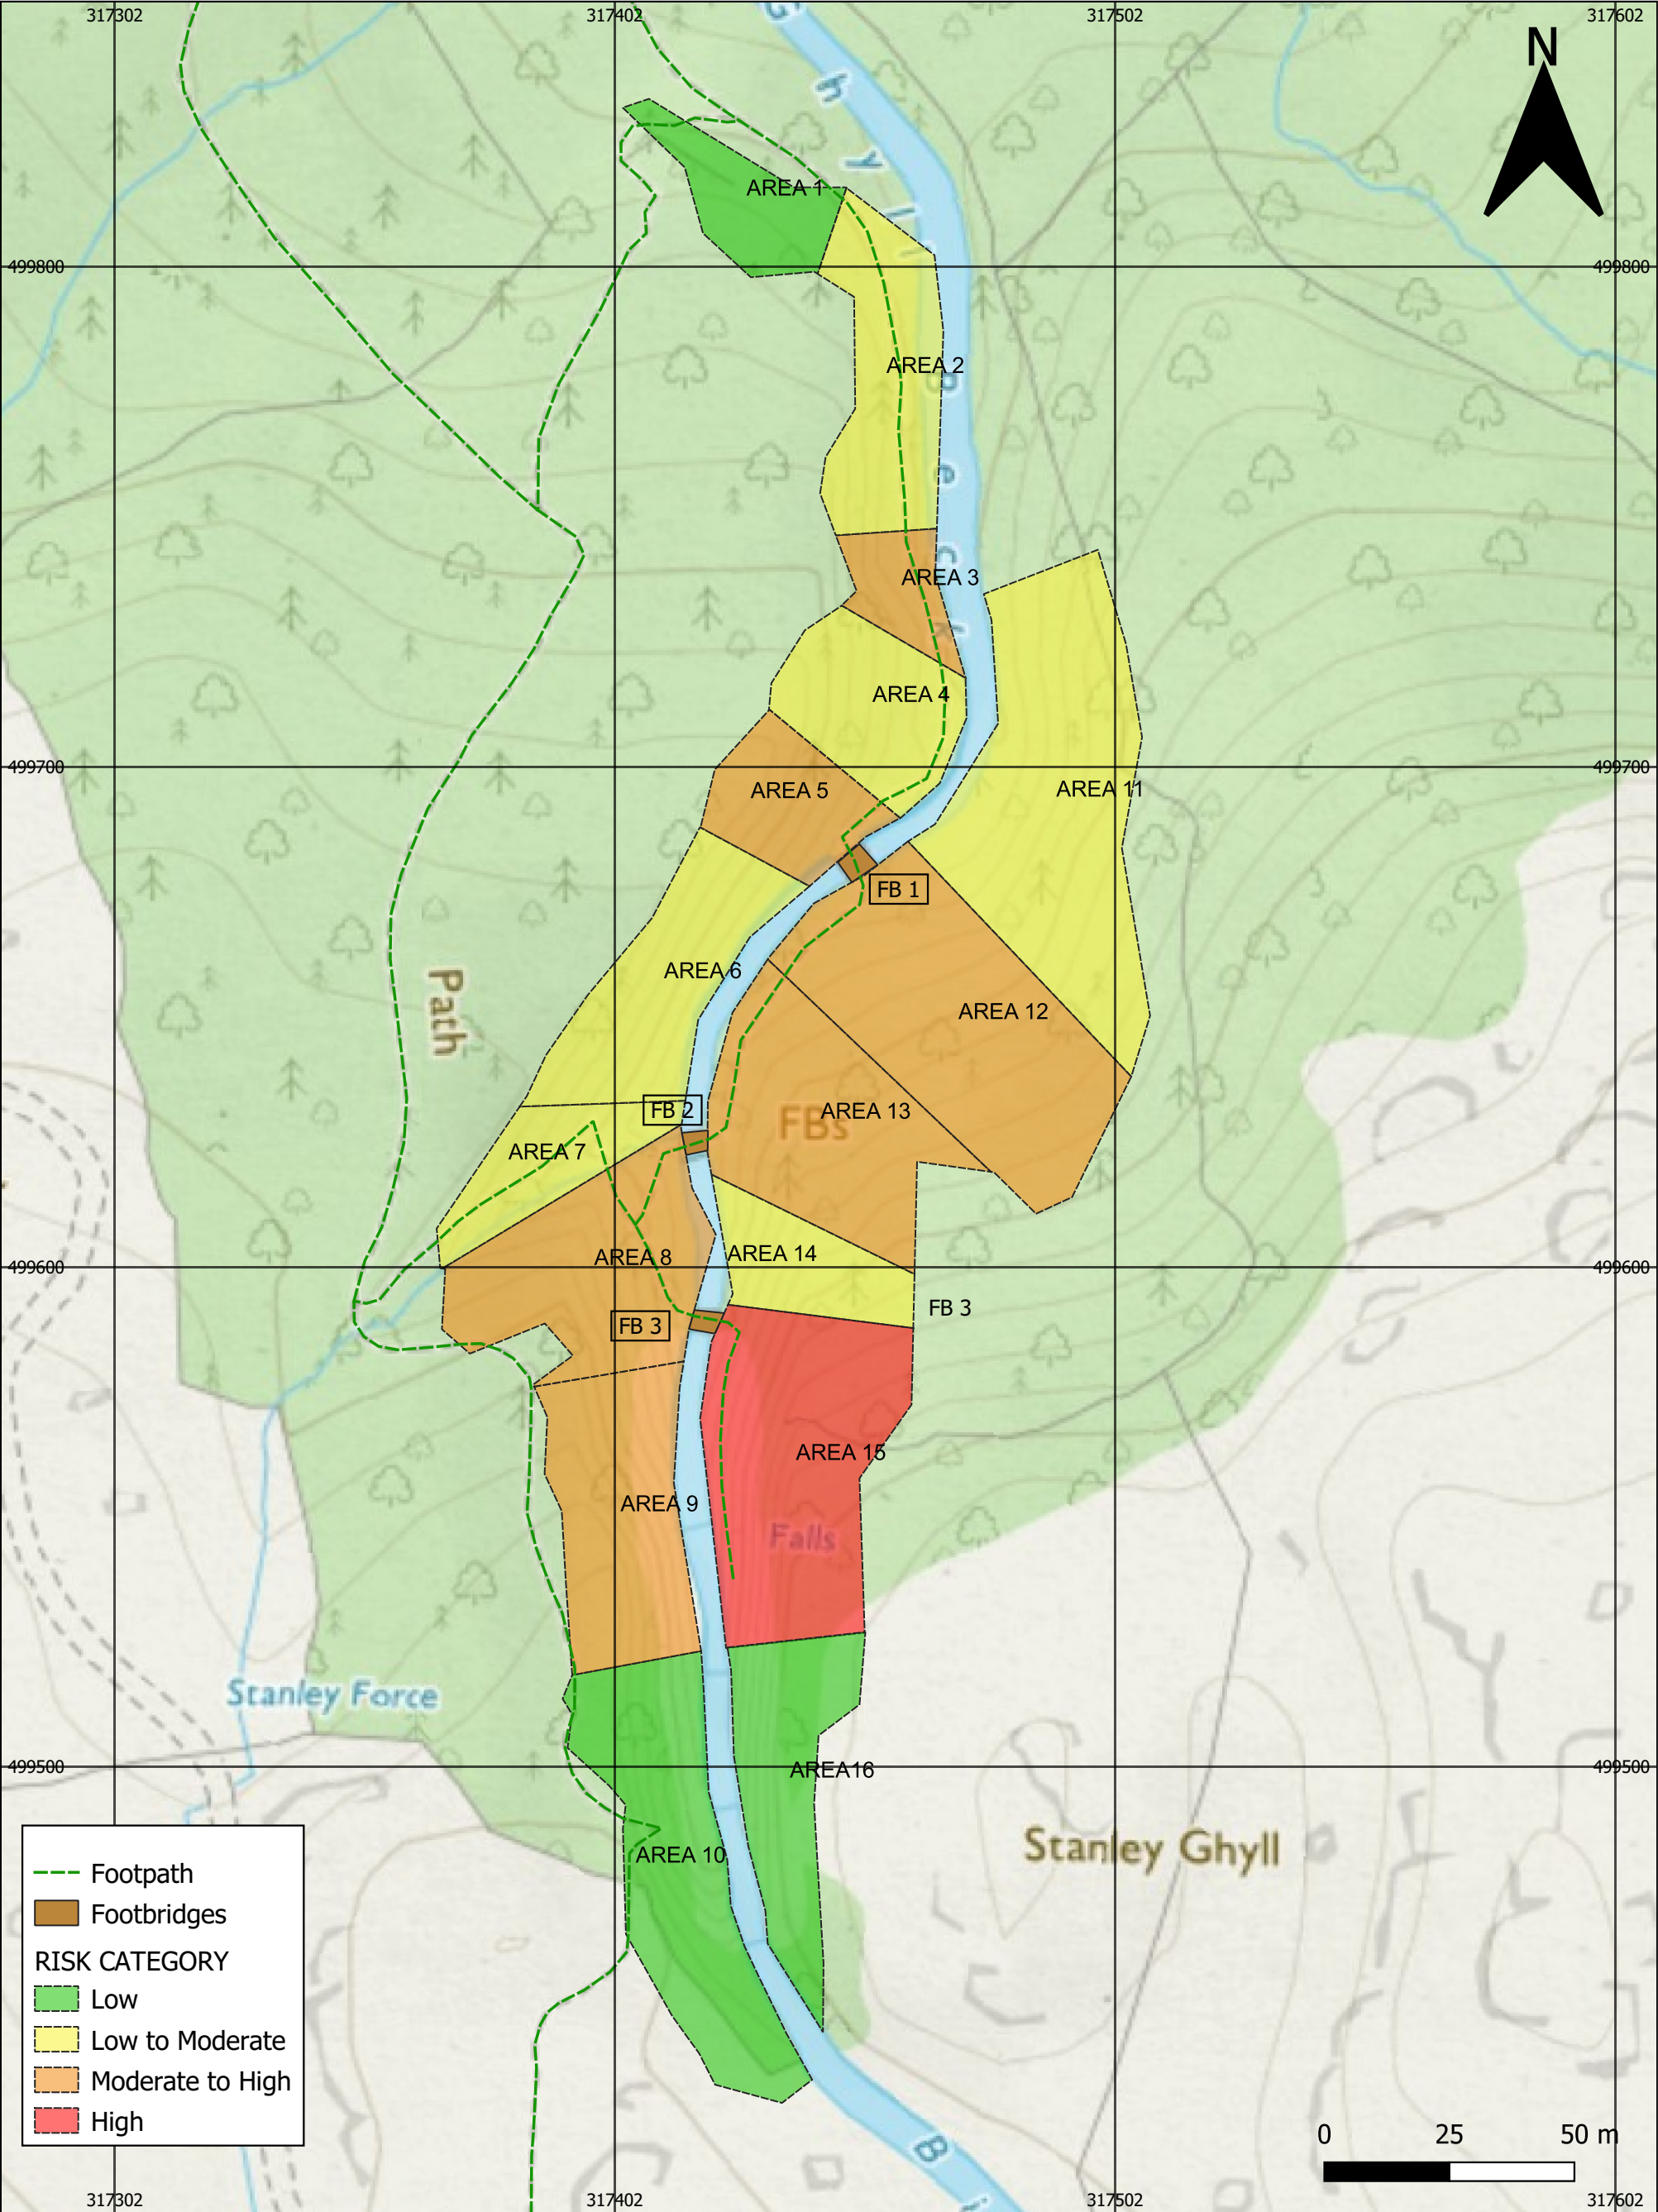

Footpath

Footbridges

RISK CATEGORY

Low

Low to Moderate

Moderate to High

High

NOTES 1) DO NOT SCALE FROM THIS DRAWING. 2) BASE PLAN OS DATA © CROWN COPYRIGHT [2015] OS 100048883.			drawn	JT	coffey A TETRA TECH COMPANY UK offices: Harrogate Manchester Reading Swindon T (+44) (0) 142 387 8130 T (+44) (0) 161 499 6800 T (+44) (0) 118 956 6066 T (+44) (0) 179 351 2305 Website: www.coffeygeotechnics.co.uk Coffey Geotechnics Limited Registered Office: 1 Northfield Road, Reading, Berkshire RG1 8AH United Kingdom Registered in England No. 06328315			client: LAKE DISTRICT NATIONAL PARK		
			checked	TG				project: STANLEY GHYLL SLOPES		
			approved	IMN				title: RISK CATEGORY AREA PLAN		
			date	30/04/20						
			scale	1:1250						
			original size	A3				project no: 03352AA	dwg no: 002	rev: A