




Loughton



Date: 01/06/2016 14:21:37
User: robertstaunton@tfl.gov.uk
Scale: 1:1250 at A3

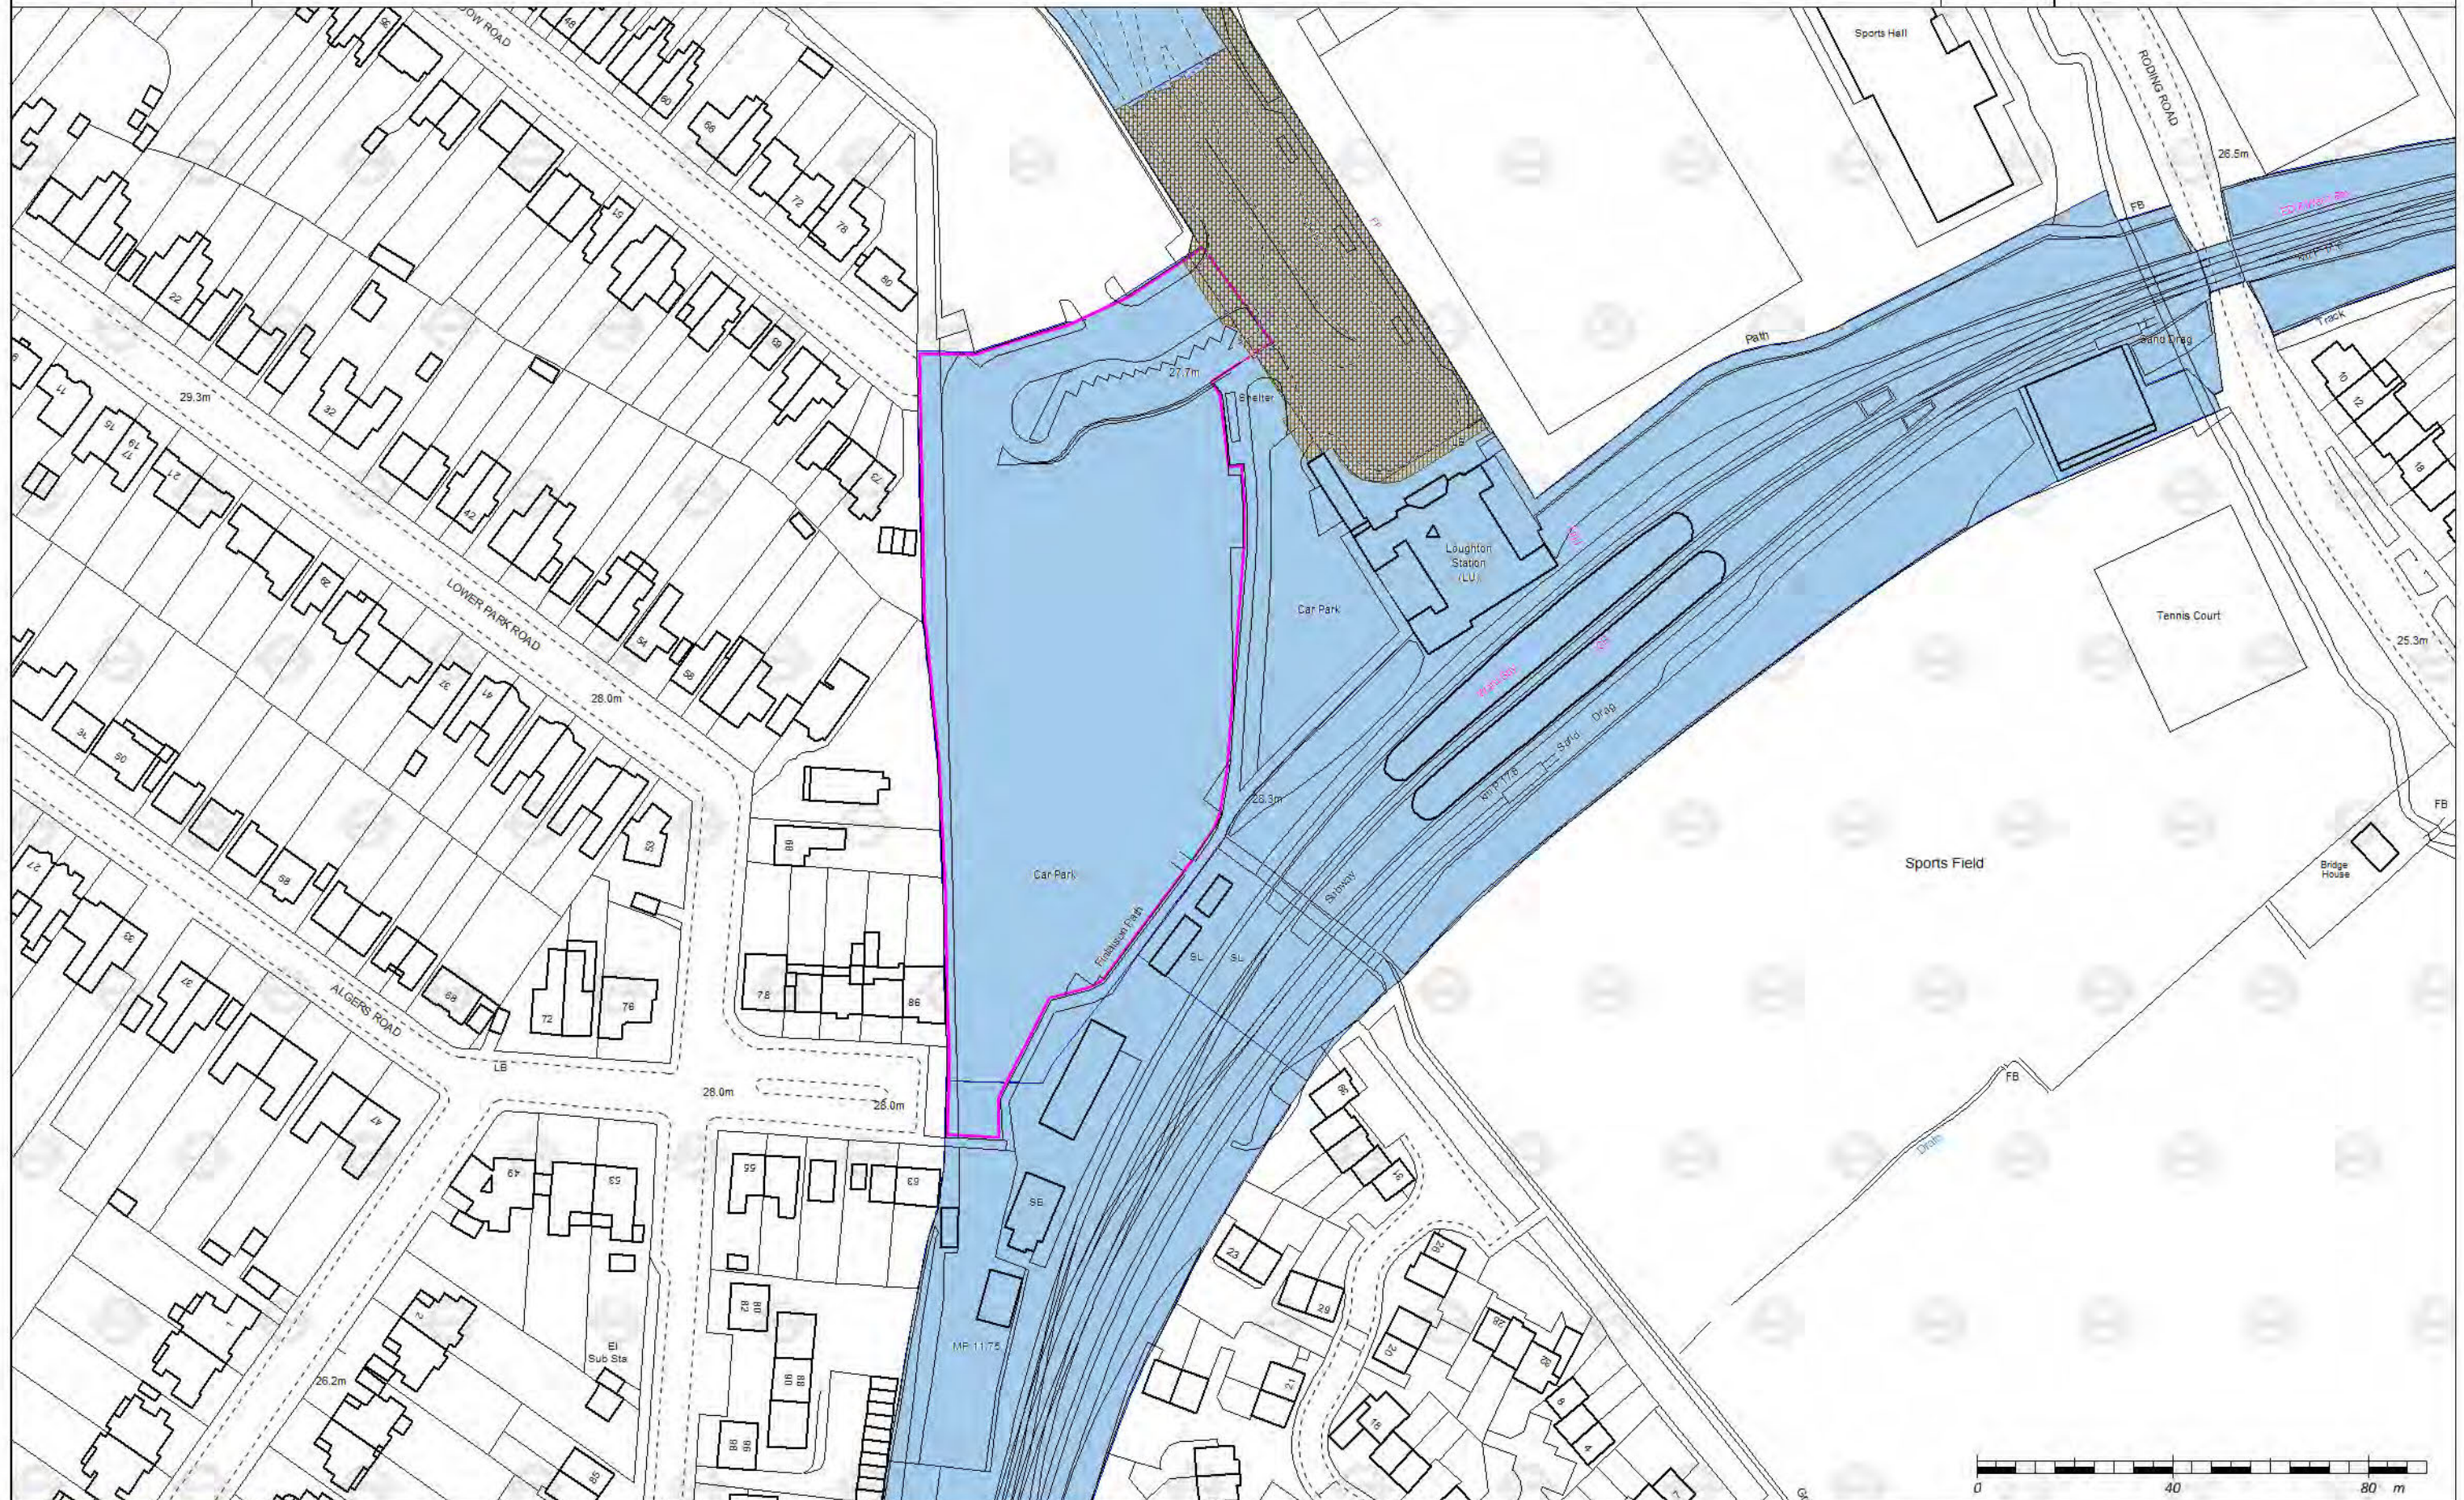




Mill Hill East



Date: 01/06/2016 14:23:08
User: robertstaunton@tfl.gov.uk
Scale: 1:1250 at A3

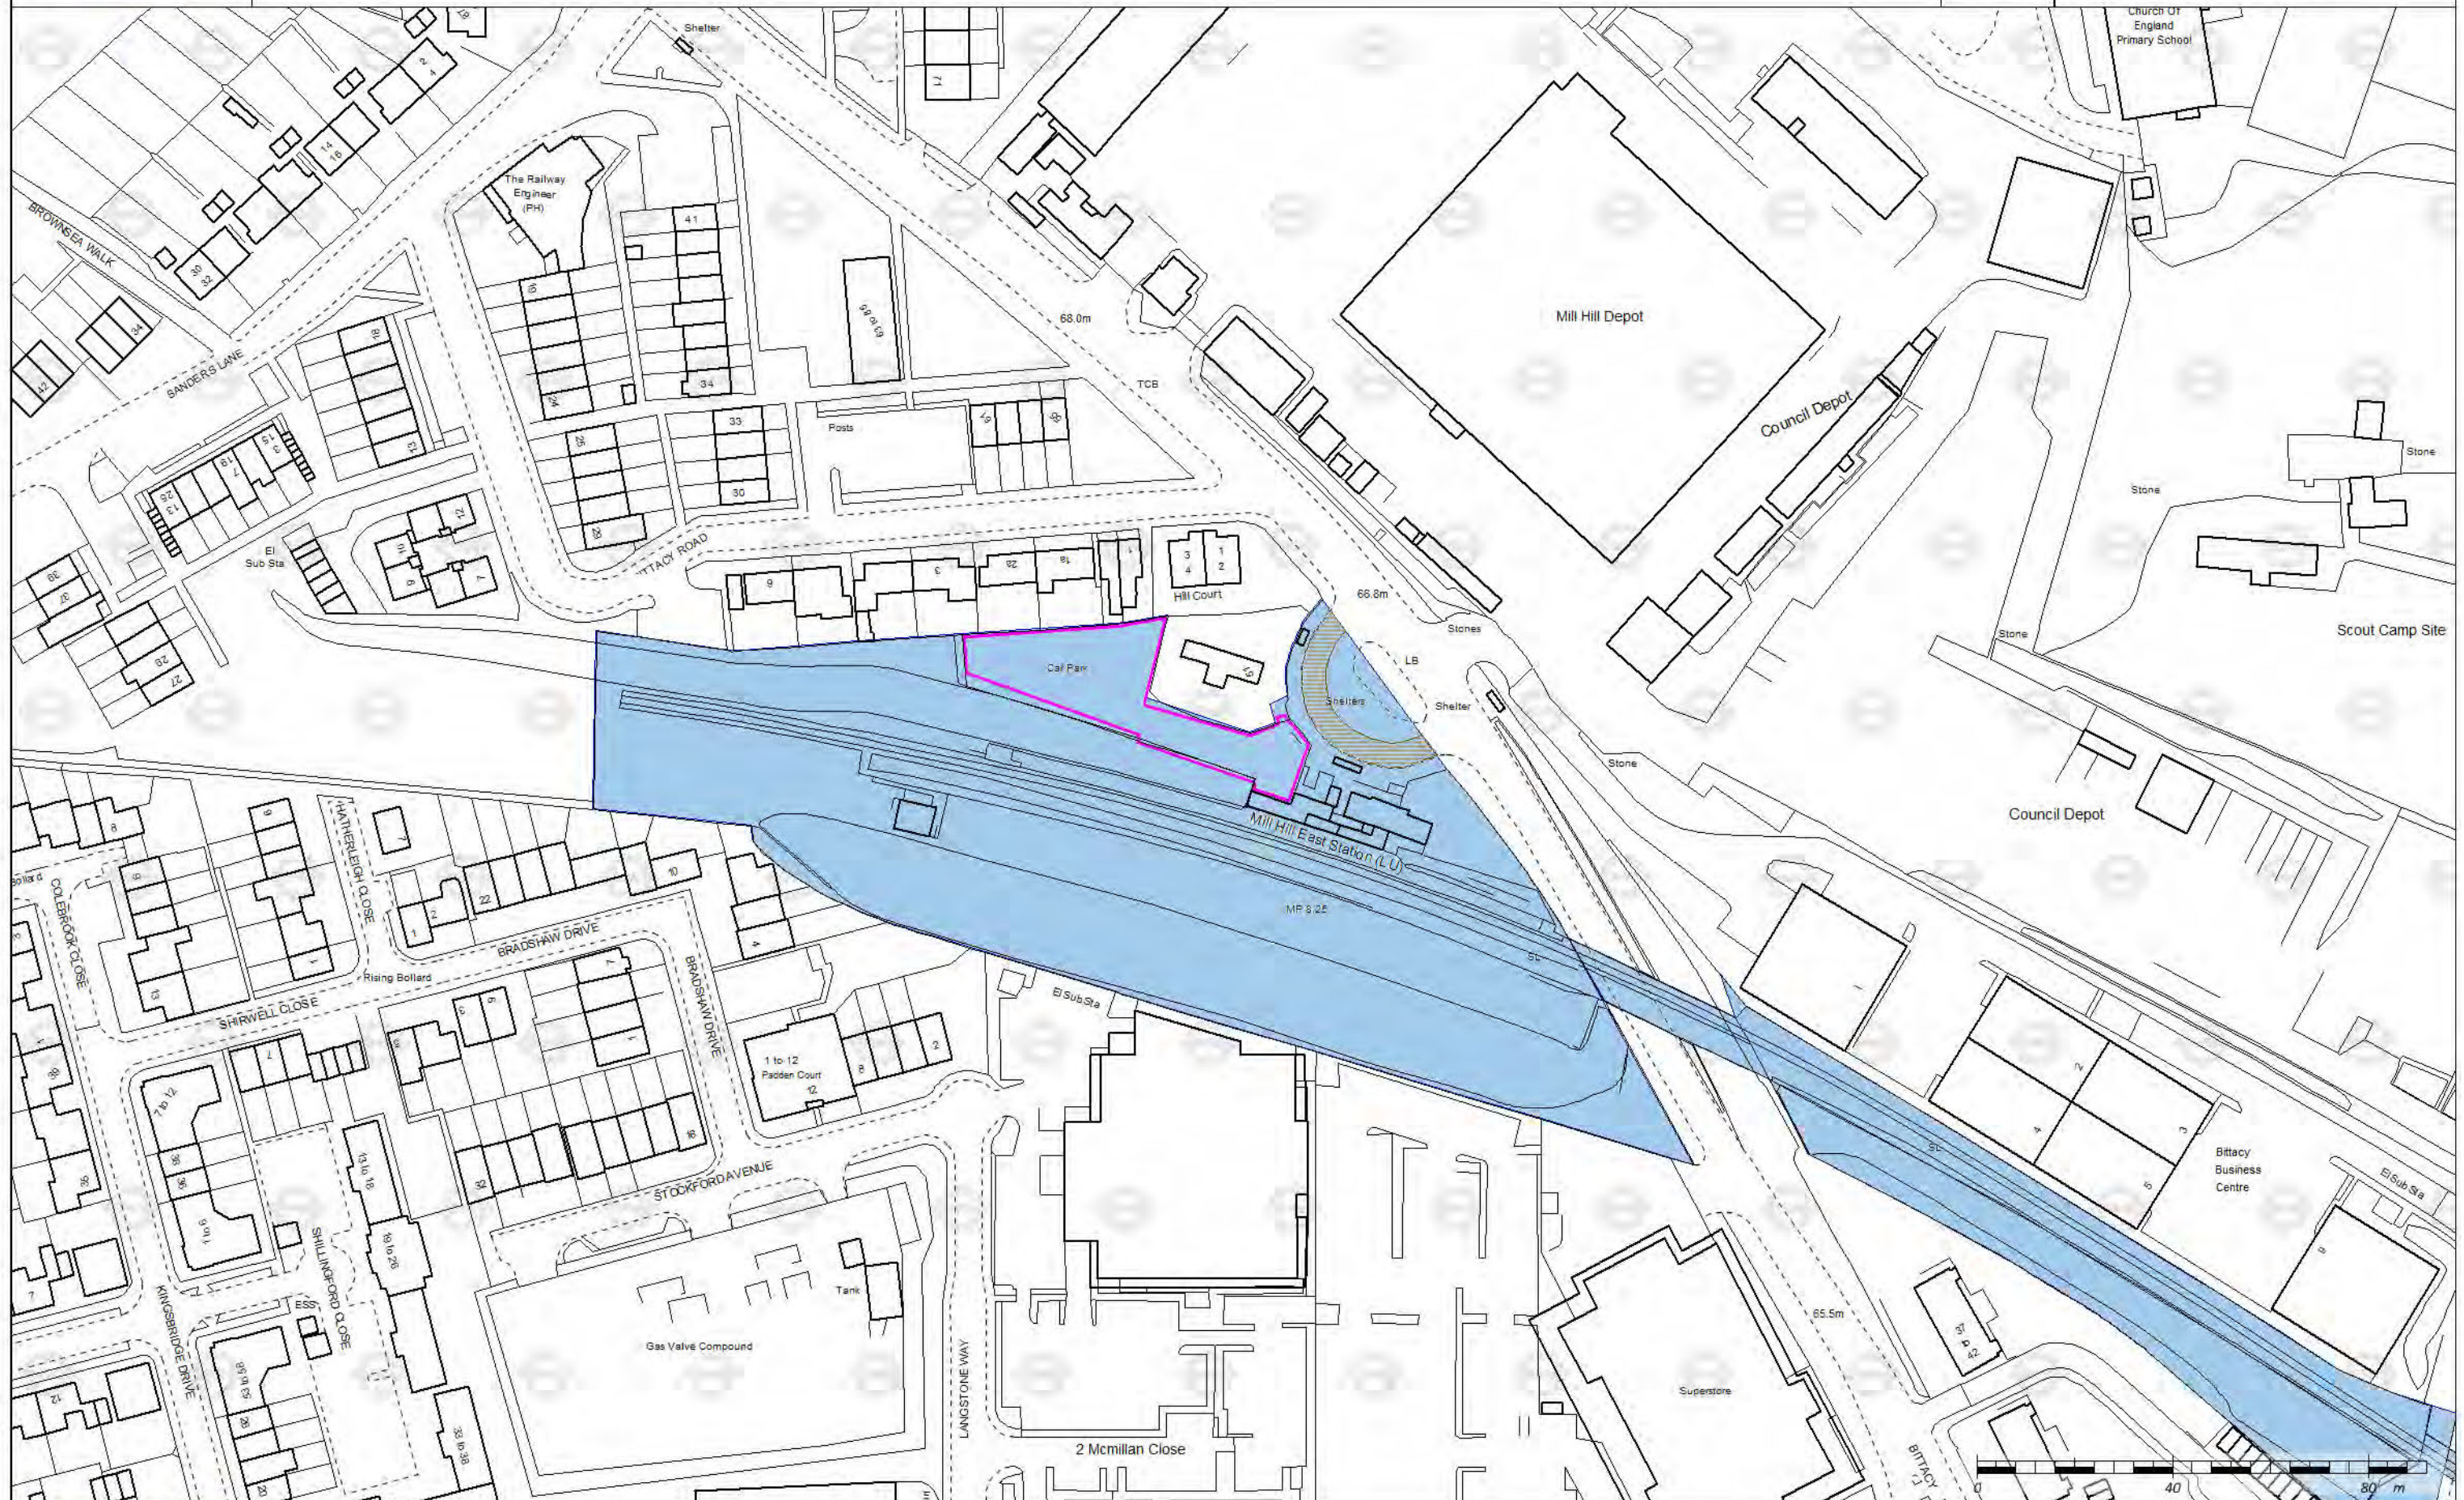







Moor Park



Date:	01/06/2016 14:24:37
User:	robertstaunton@tfl.gov.uk
Scale:	1:1250 at A3

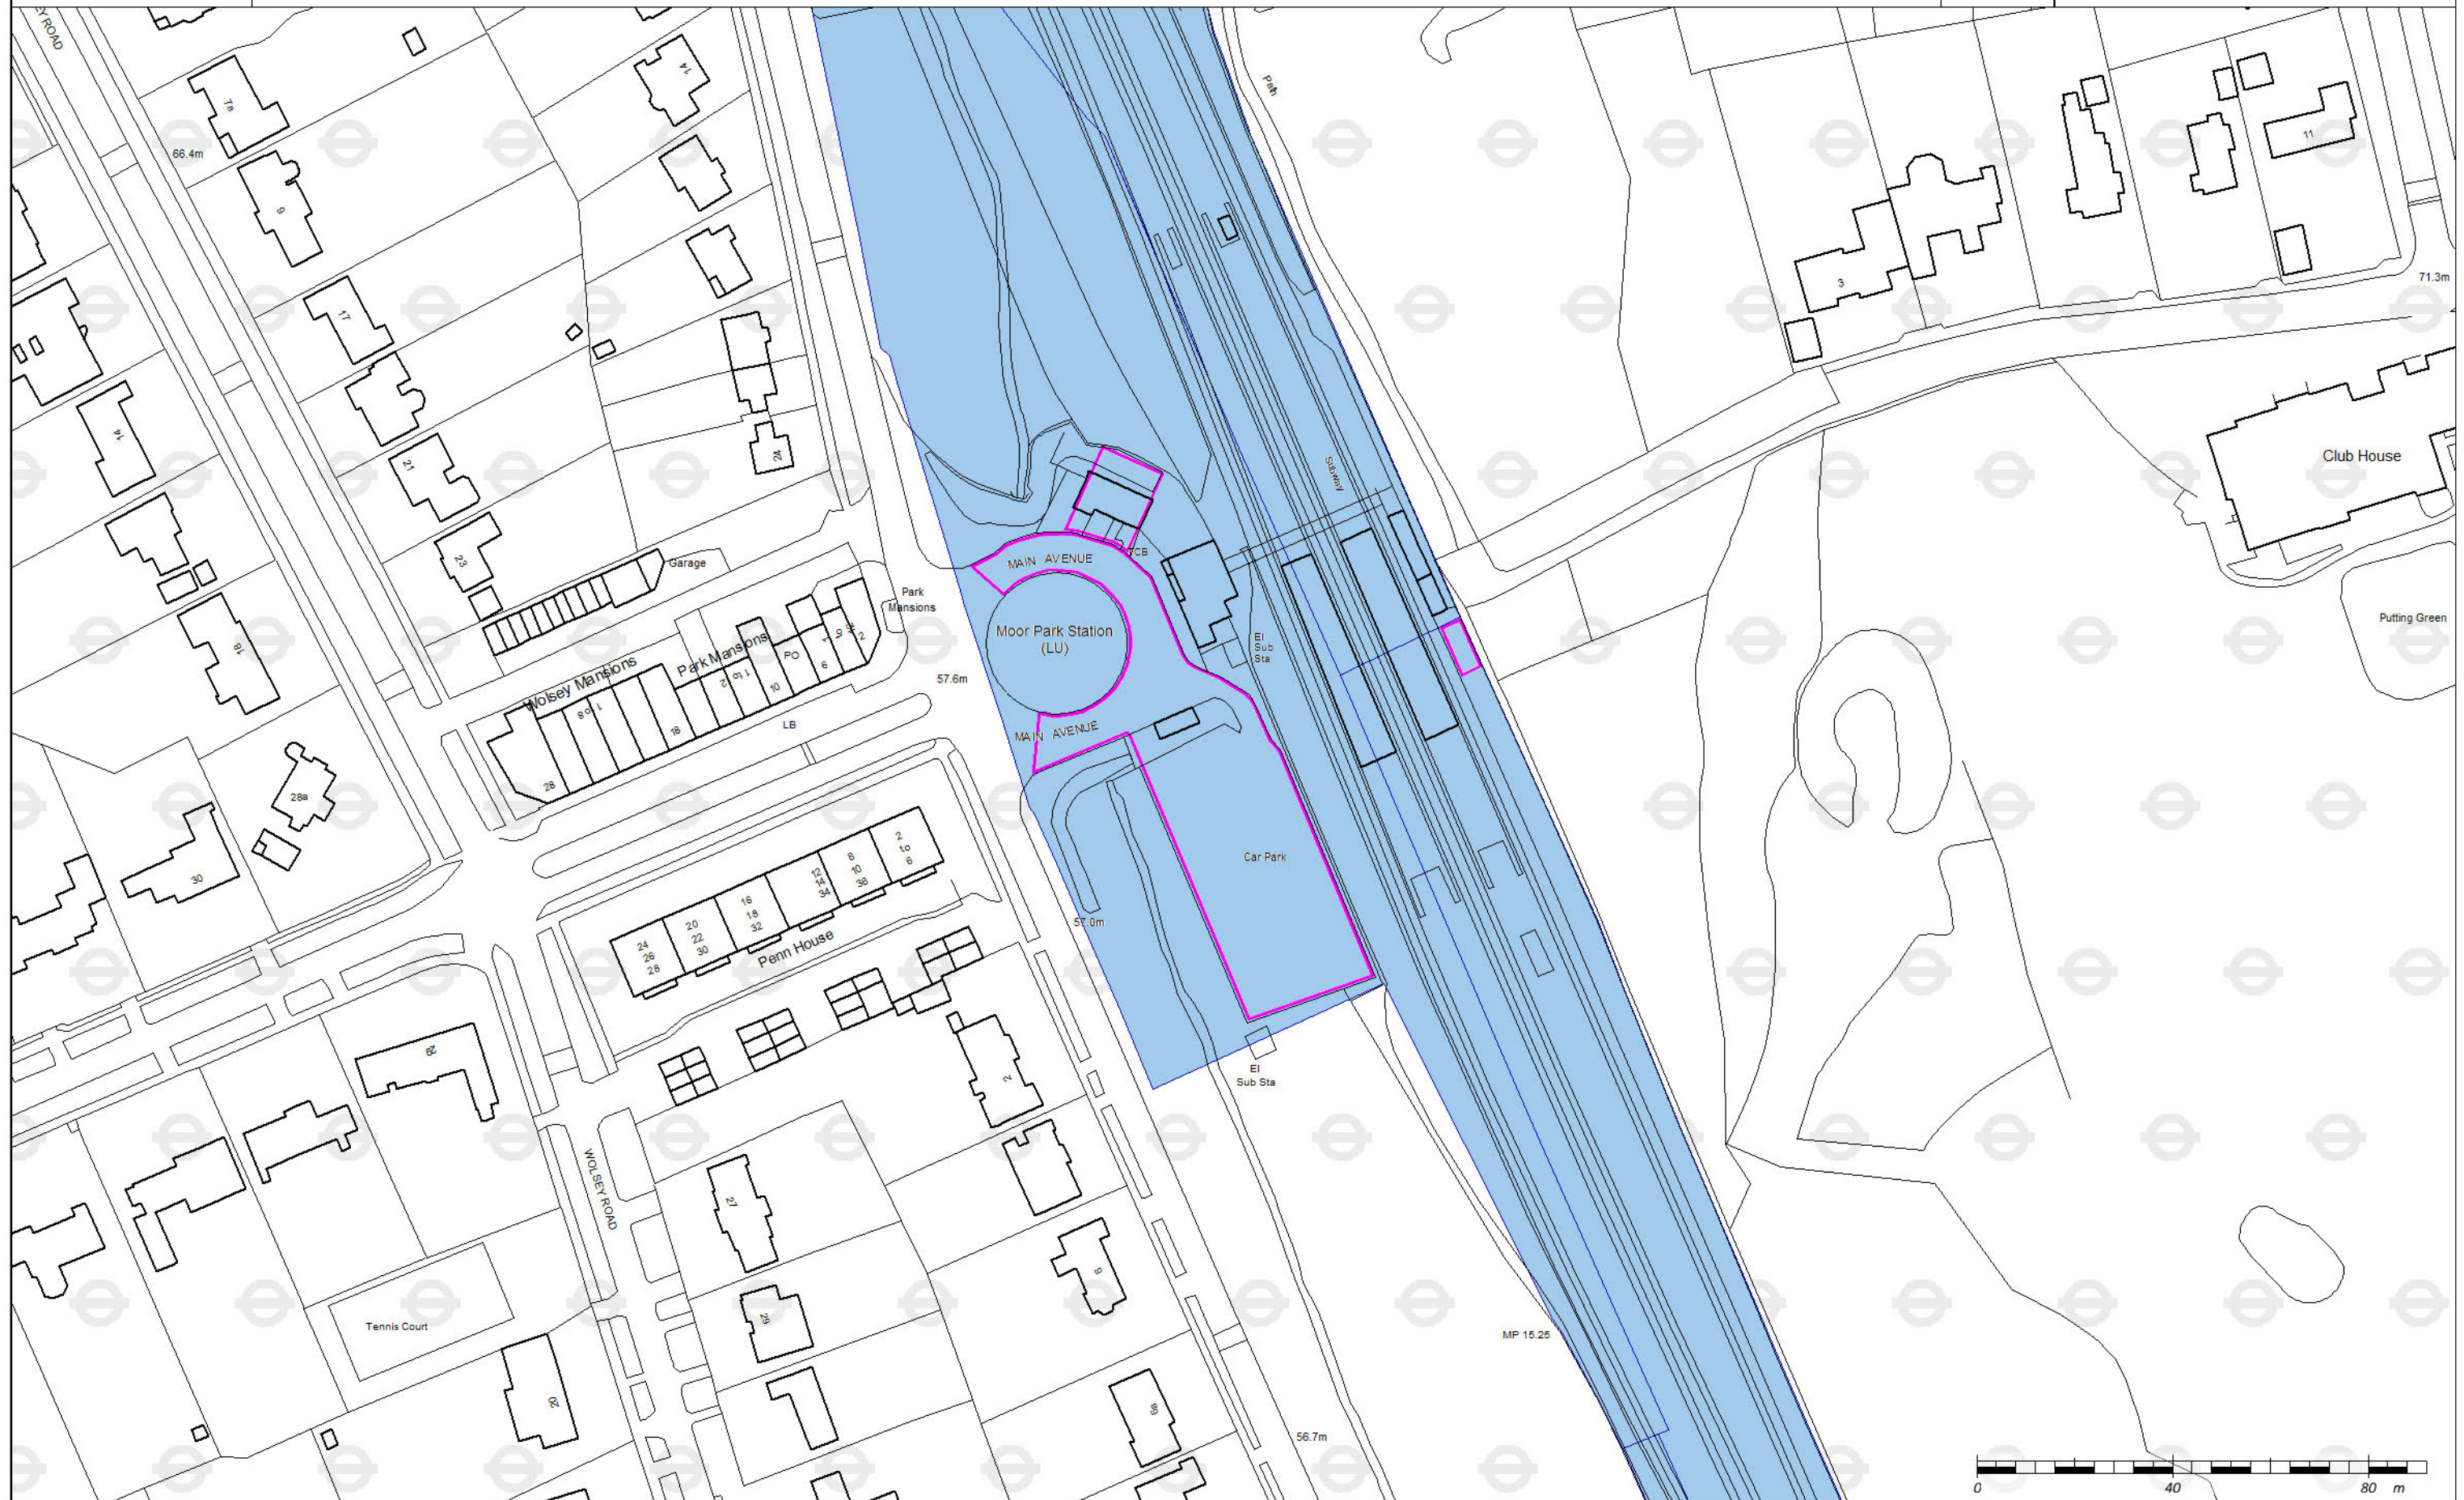

© Crown copyright and database rights 2021 Ordnance Survey 100035971

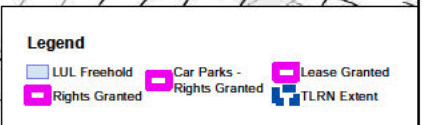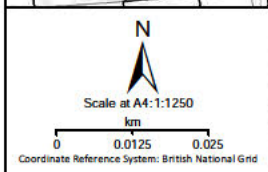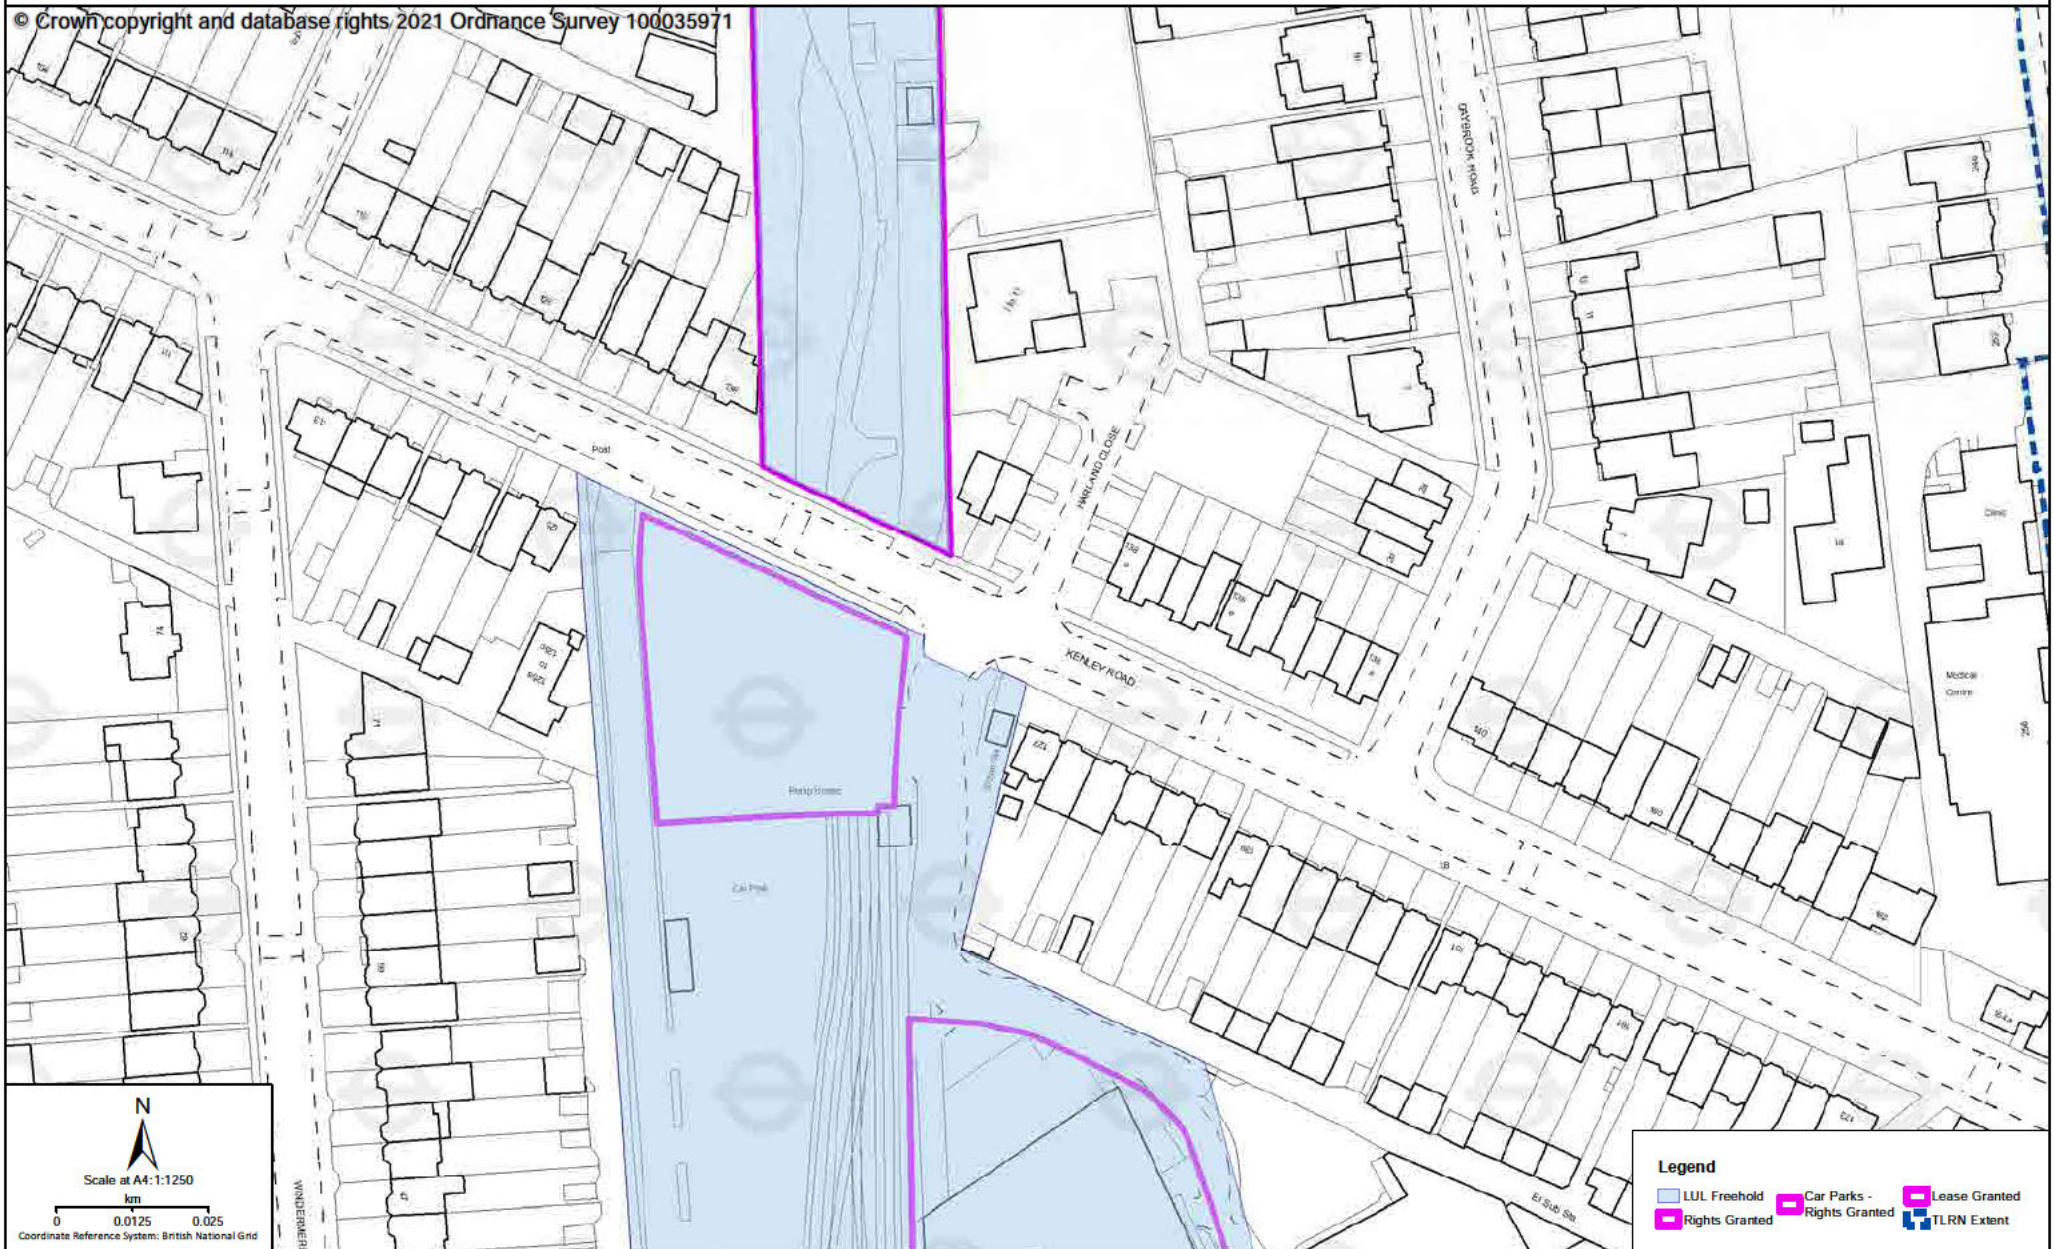



Newbury Park



Date: 01/06/2016 14:32:46
User: robertstaunton@tfl.gov.uk
Scale: 1:1250 at A3






North Ealing



Date: 01/06/2016 14:38:01
User: robertstaunton@tfl.gov.uk
Scale: 1:1250 at A3

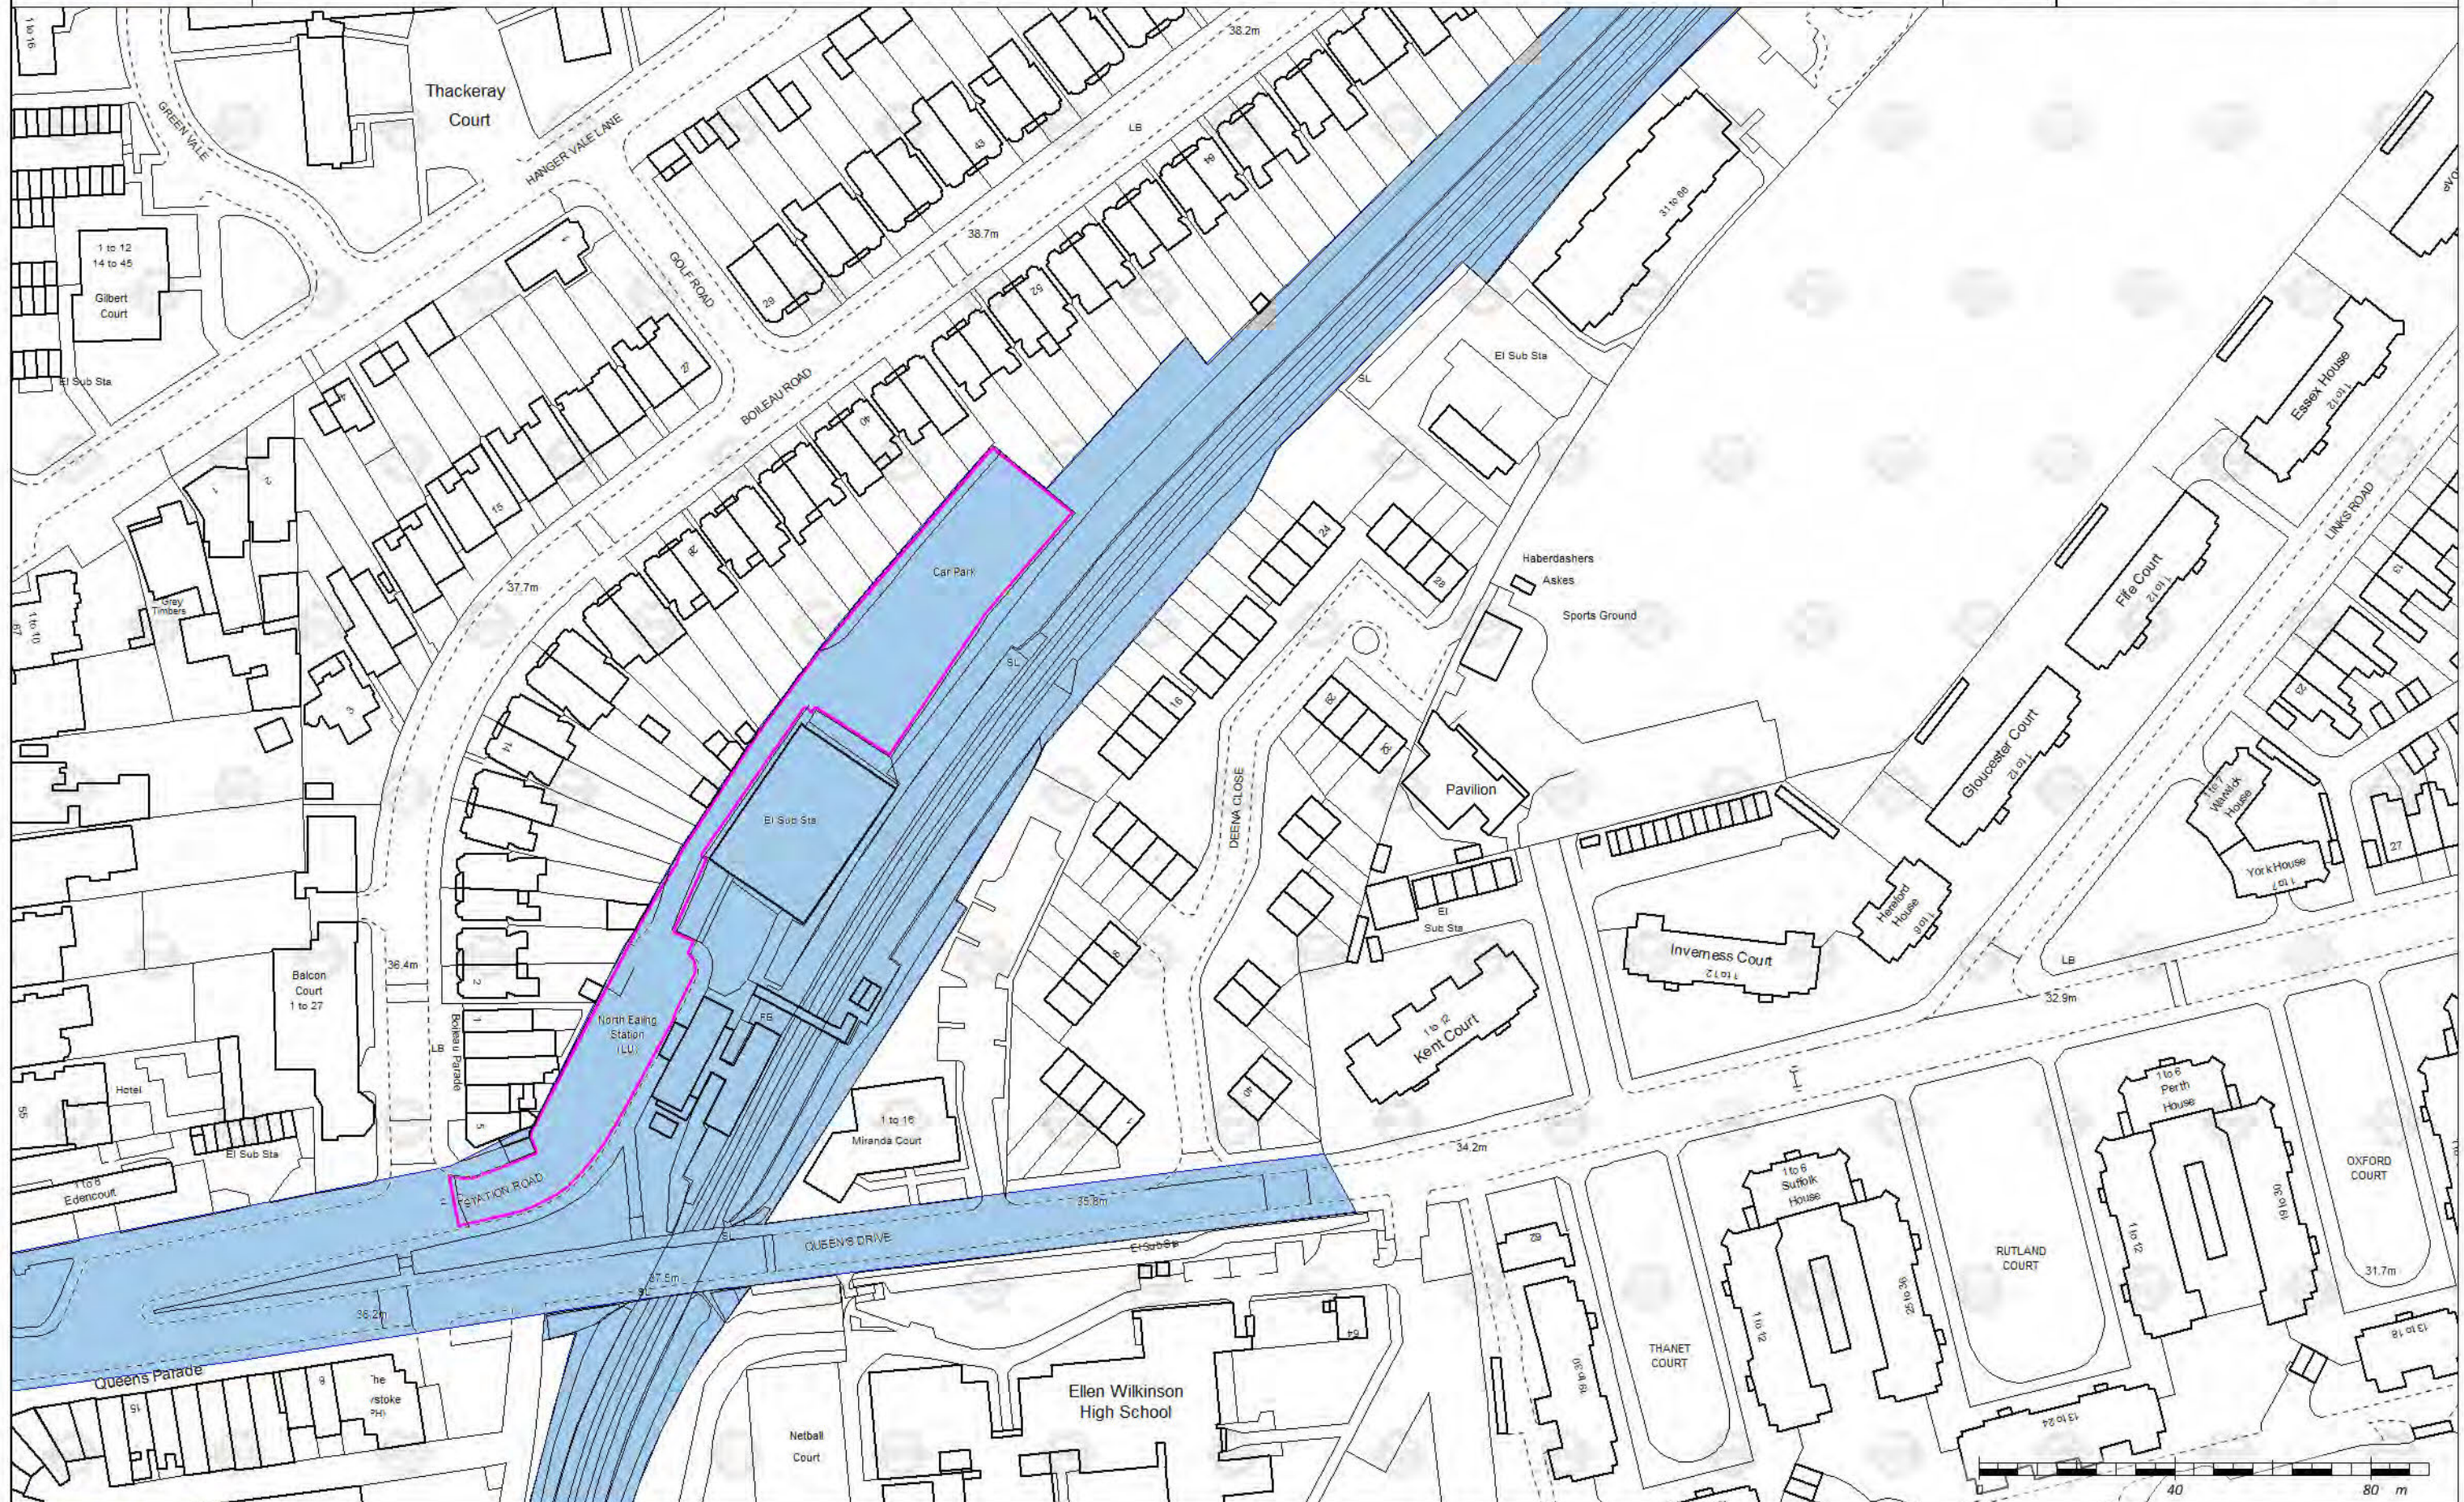




North Greenwich



Date: 01/06/2016 14:40:37
User: robertstaunton@tfl.gov.uk
Scale: 1:1250 at A3

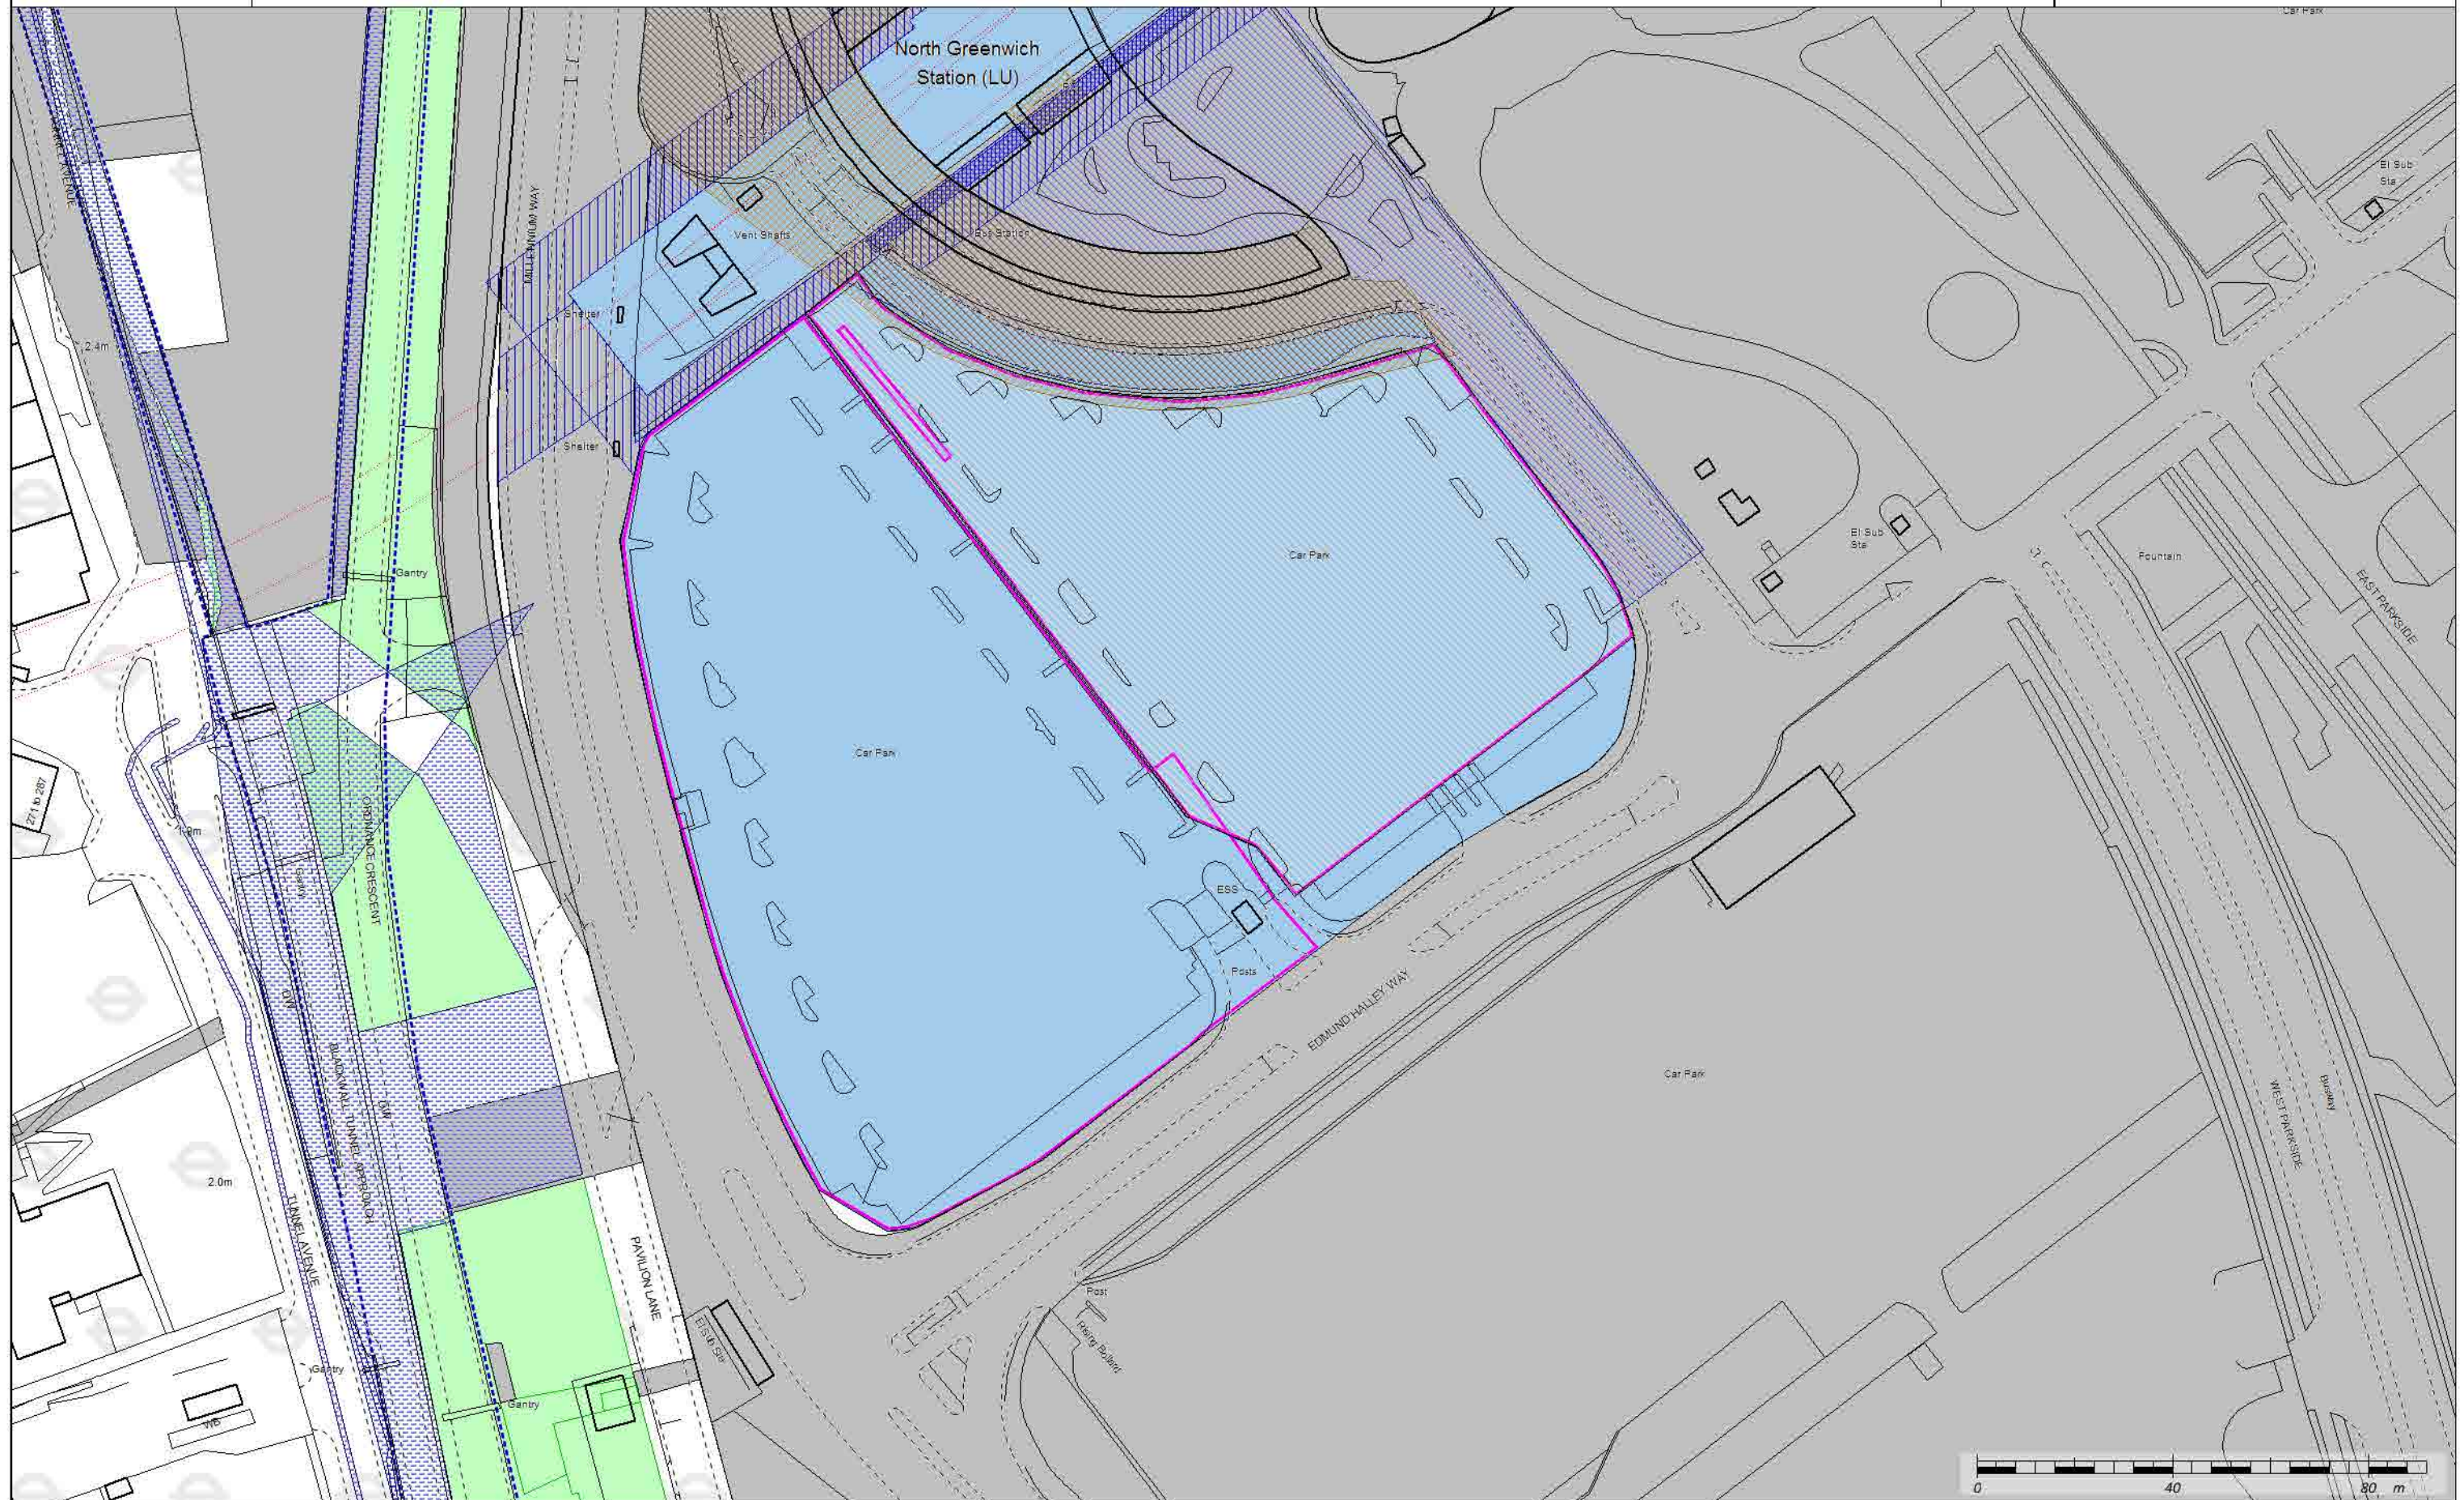



Northwood



Date:	01/06/2016 14:42:11
User:	robertstaunton@tfl.gov.uk
Scale:	1:1250 at A3





Oakwood



Date:	01/06/2016 14:44:16
User:	robertstaunton@tfl.gov.uk
Scale:	1:1250 at A3





Osterley



Date: 01/06/2016 14:51:47
User: robertstaunton@tfl.gov.uk
Scale: 1:1250 at A3






Perivale



Date: 01/06/2016 14:59:15
User: robertstaunton@tfl.gov.uk
Scale: 1:1250 at A3

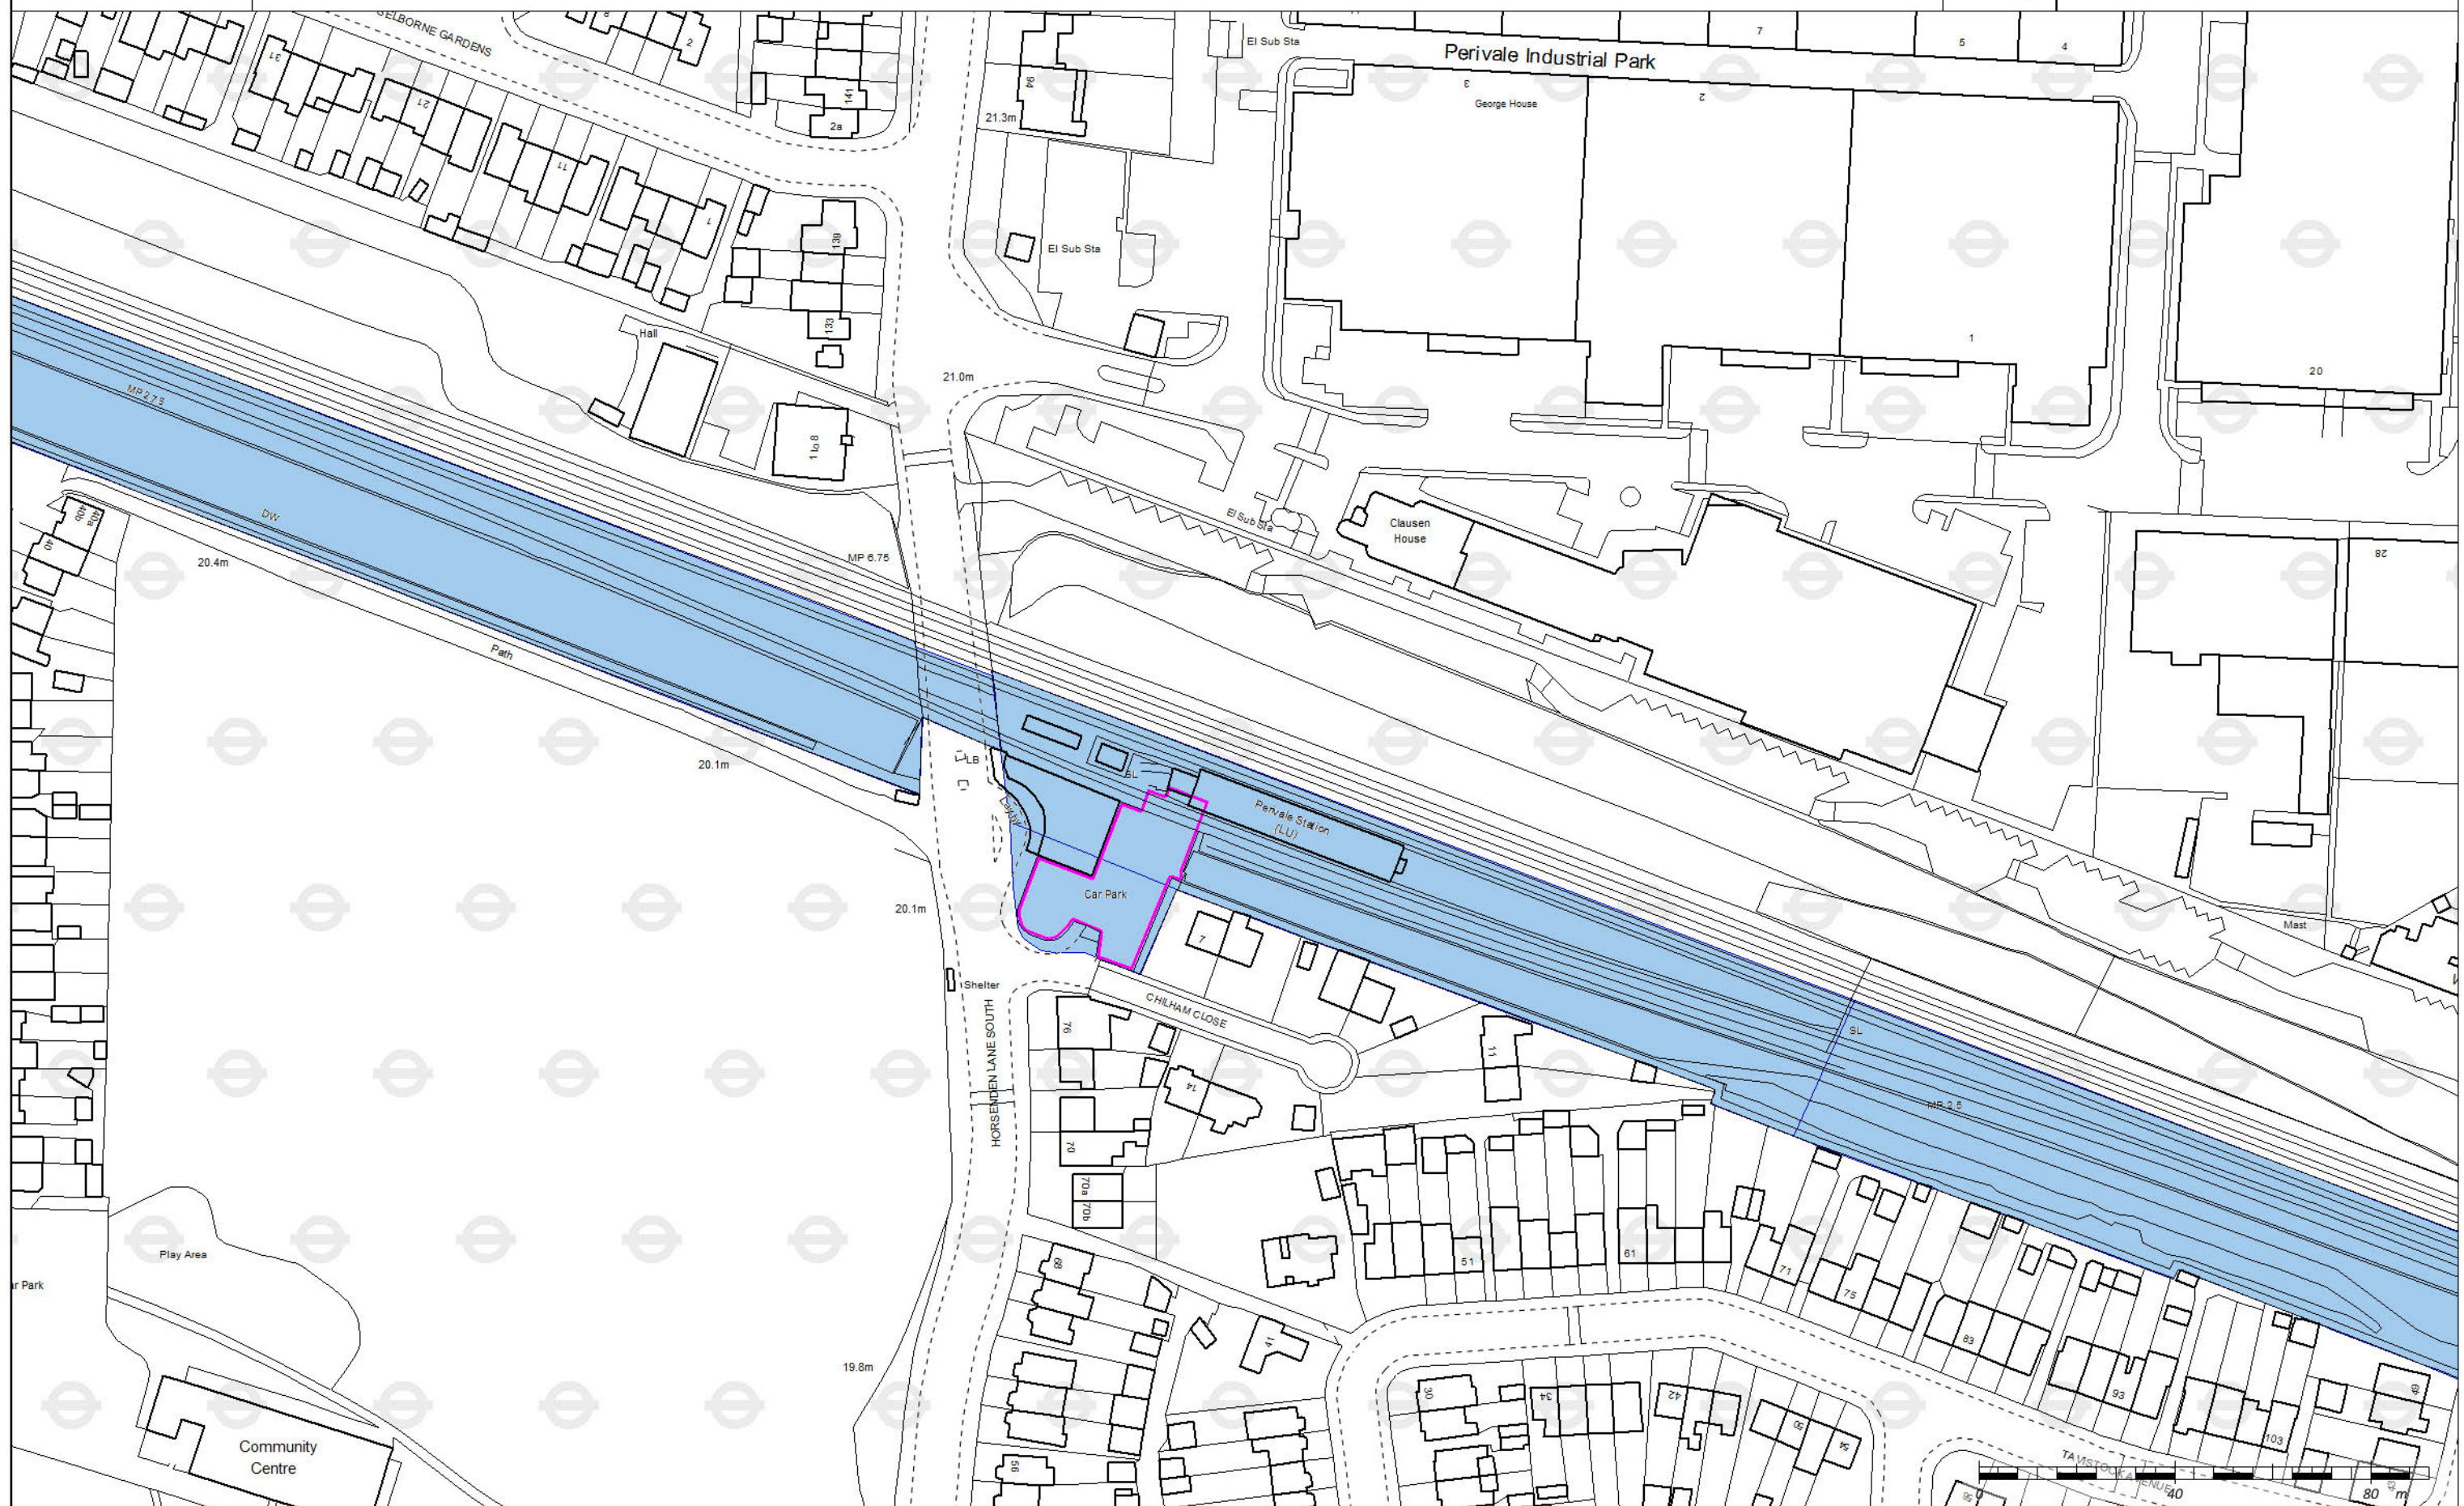



Queensbury



Date: 01/06/2016 15:02:31
User: robertstaunton@tfl.gov.uk
Scale: 1:1250 at A3

