
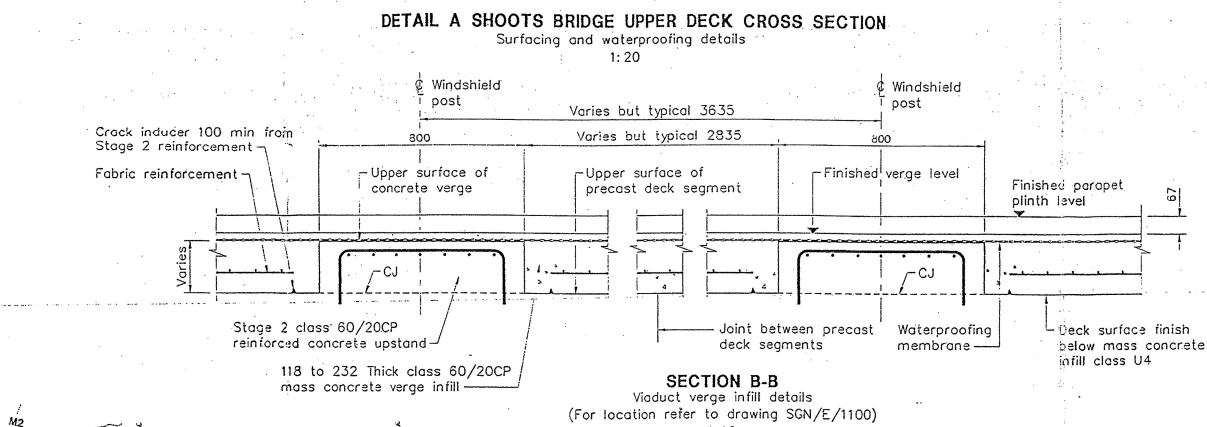
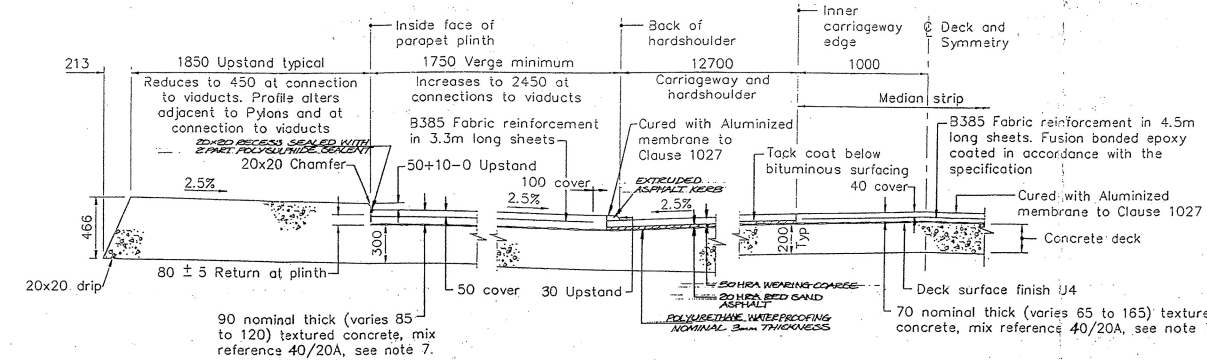
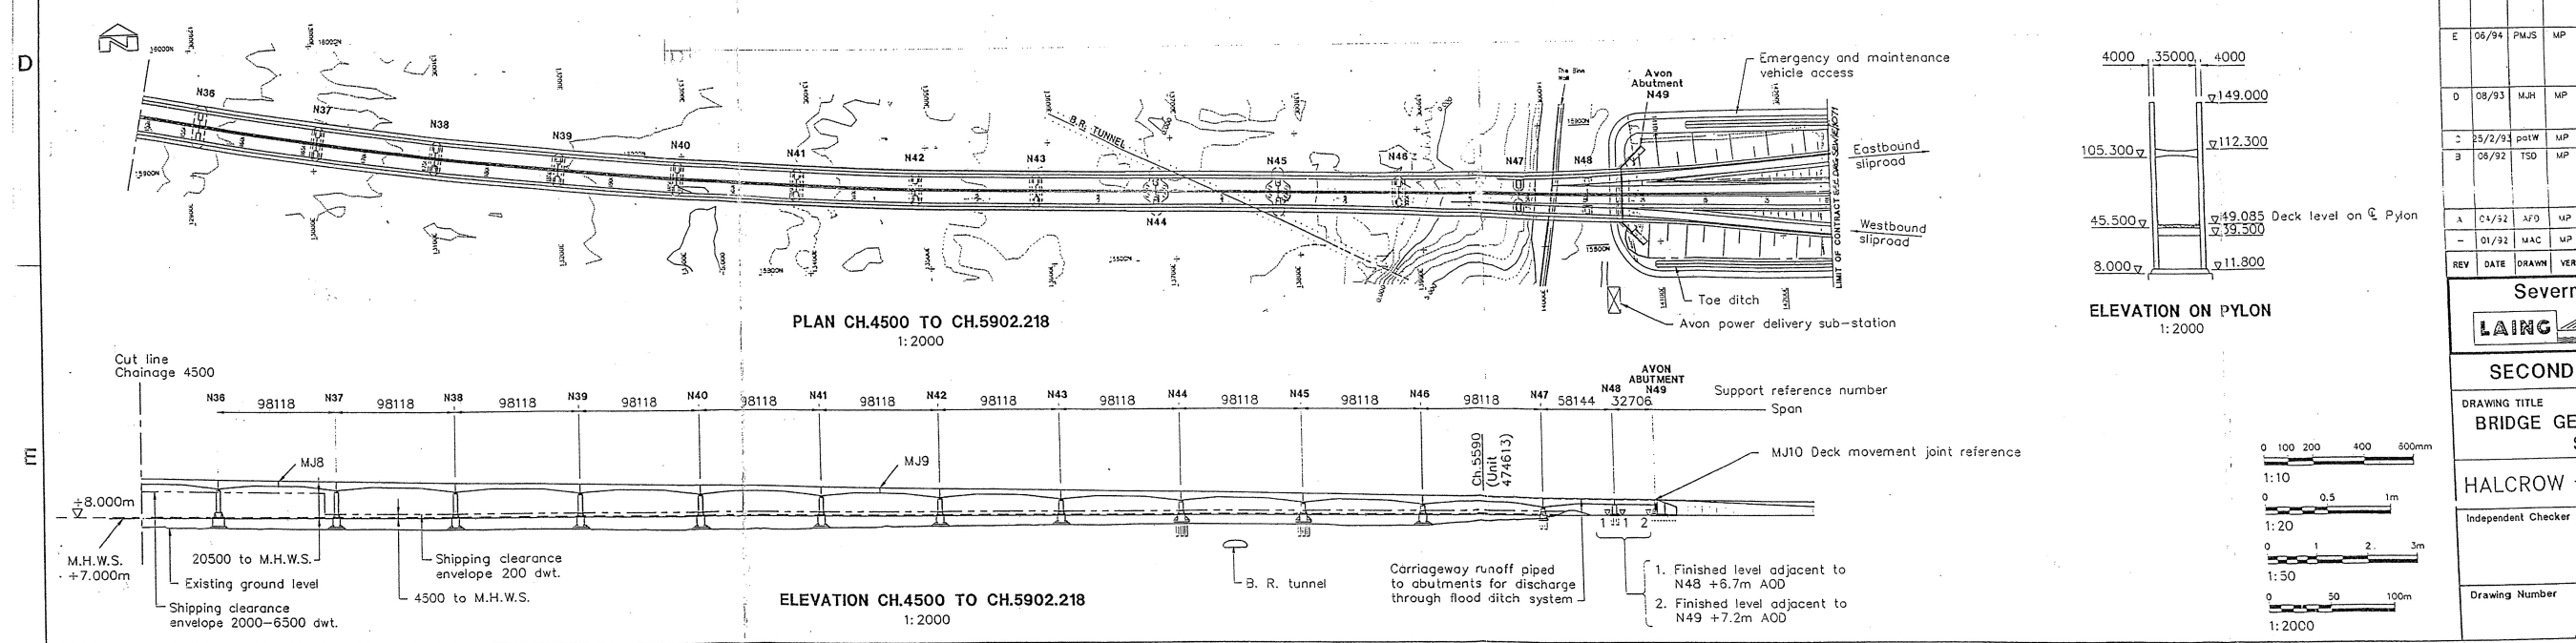
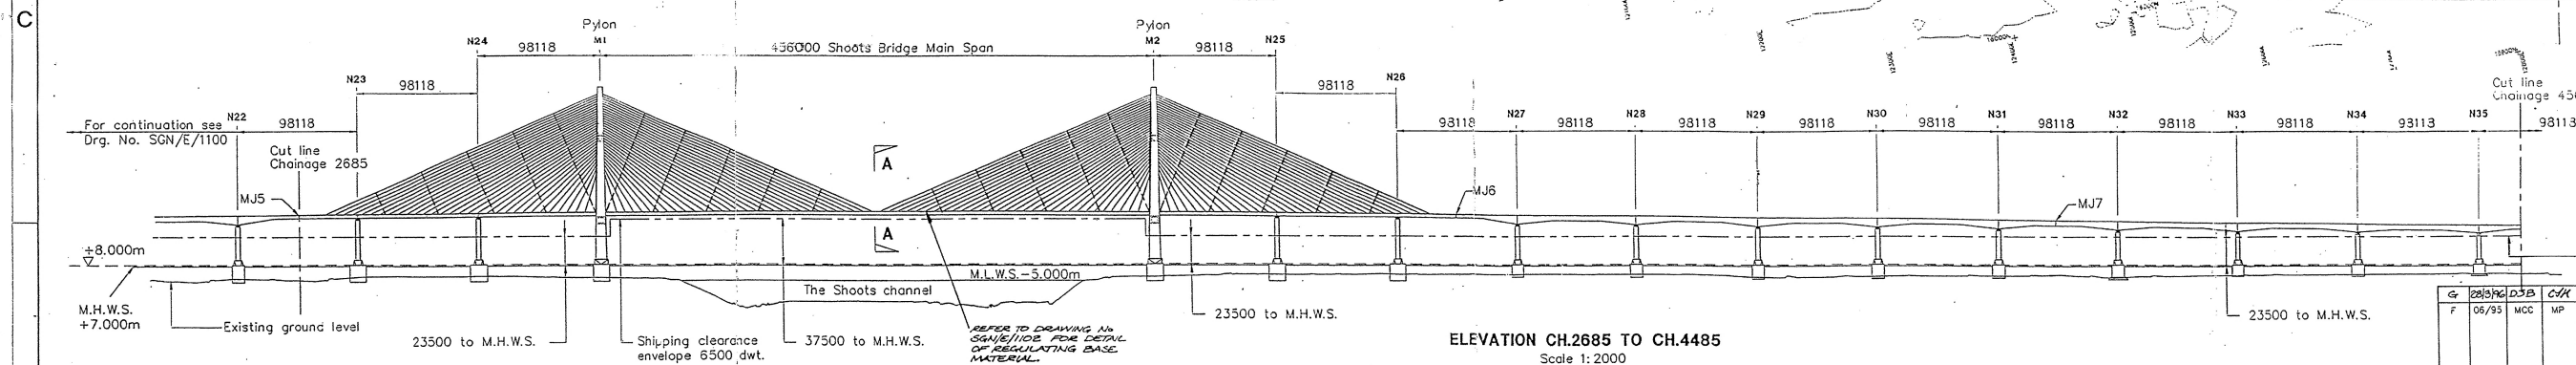
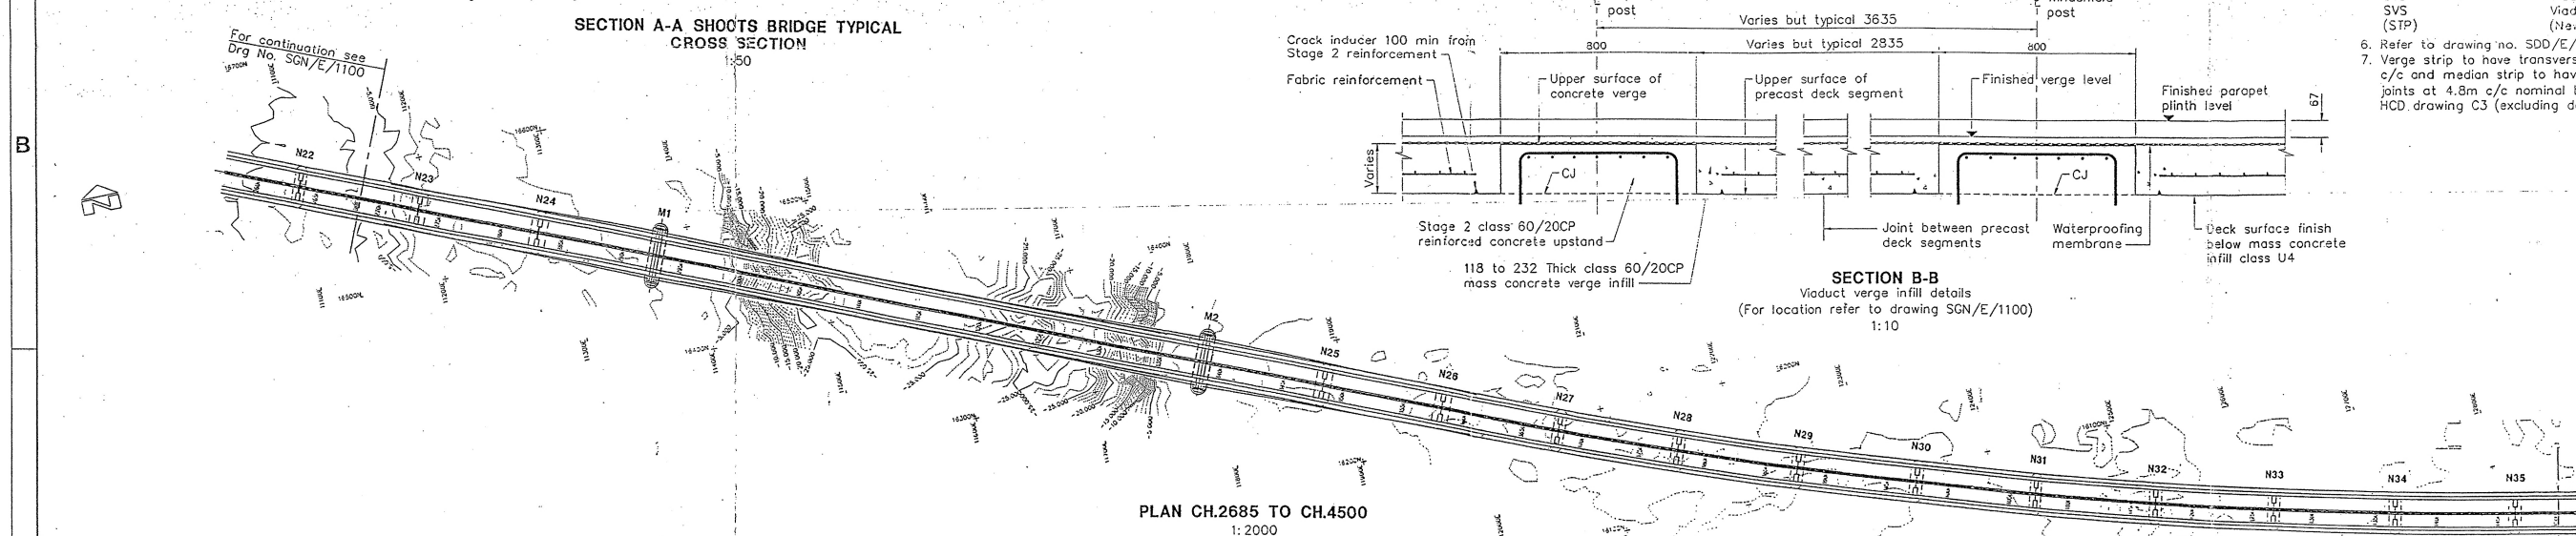


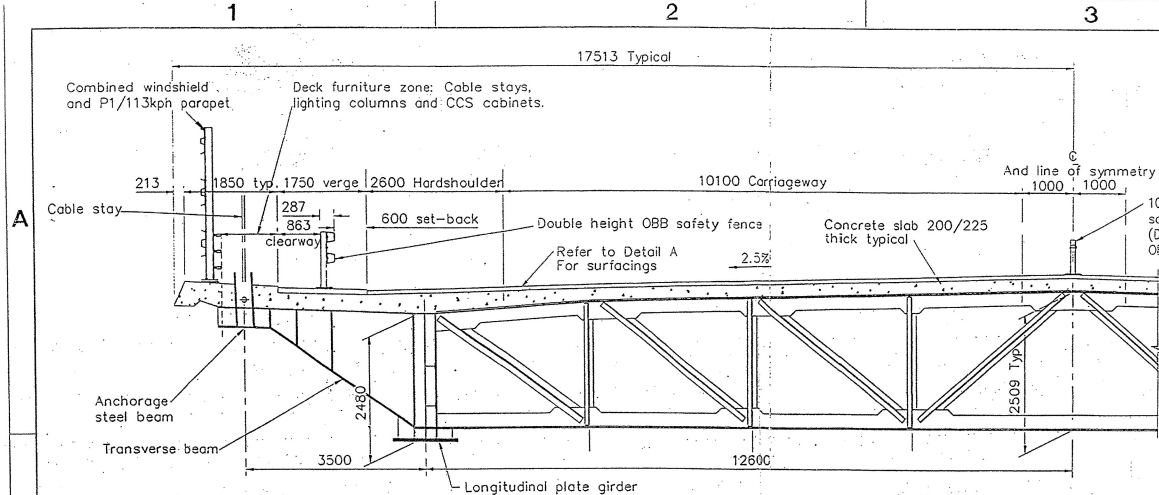

- NOTES**
- These notes supplement those on Drawing No. SGN/E/1000.
 - Chainages are measured along the deck centreline.
 - Spans are horizontal dimensions measured along the deck centreline, between bearing axes. Bearing axes are coincident with bearing centrelines except at N49 where the bearing centreline is 115mm in front of the bearing axis.
 - Centreline of deck segment units on piers, at deck level are identified on viaduct superstructure drawings as DN2 etc.
 - For relevant construction drawings refer to the following works sections:
- | Drawing prefix | Section of Works |
|----------------|--------------------------------|
| SAL | Highway Alignment |
| SBB | Bridge Bearings |
| SBD | Shoots Bridge Deck |
| SBS | Shoots Bridge Substructure |
| SDD | Deck Drainage |
| SDF | Deck Furniture |
| SEM | Electrical & Mechanical |
| SEW | Earthworks |
| SGN | General Notes & Drawings |
| SMW | Marine Works |
| SRW | Roadworks |
| SSP | Ship Protection Devices |
| SVD | Viaduct Substructure |
| SVS | (New and Existing Toll Plazas) |
| (STP) | |
- Refer to drawing no. SDD/E/1000 for treatment at gullies.
 - Verge strip to have transverse contraction joints at 3.60m c/c and median strip to have transverse contraction joints at 4.8m c/c nominal both to Clause 1009 and HCD drawing C3 (excluding dowel bars).

REV	DATE	DRAWN	VER	APPROV	AMENDMENT	STATUS	CHECKER
G	06/93	MCC	MP	JMT	Surfacing amended to suit Contractors Alternative proposals. Not re-issued to check for changes as of minor nature and do not prejudice the approval of this drawing.	MIC	
E	06/94	PMJS	MP	JMT	Elevation on pylon added. Details N48/N49 revised. Backspan coissons enlarged. Surfacings revised.	MIC	
D	08/93	MJR	MP	JMT	Notes 8, 9 & 10 plus Sections A-A & B-B added. Detail A revised.	CI	
C	25/2/93	patW	MP	SJE	Note 3 amended	MIC	
B	05/92	TSD	MP	SJE	Approved for construction. Piles vertical, deck waterproofing revised. Foundation revised. Note 7 added.	CI	
A	04/92	AFD	MP	GEY	Location M-3 corrected	FCH	
-	01/92	MAC	MP	GEY	Initial issue	FCH	

Severn River Crossing Plc

LAING **CH2M**

SECOND SEVERN CROSSING

DRAWING TITLE
BRIDGE GENERAL ARRANGEMENT
Sheet 2 of 2

HALCROW **S.E.E.E.** **SEVERN BRIDGE**

Independent Checker Signature: _____ Date: _____ Revision: _____

Drawing Number: **SGN/E/1101** Rev. **6**

Scale: 1:2000, 1:50, 1:20 & 1:10

MASTER COPY
SECOND SEVERN CROSSING