


LOCATION PLAN Scale 1:50,000

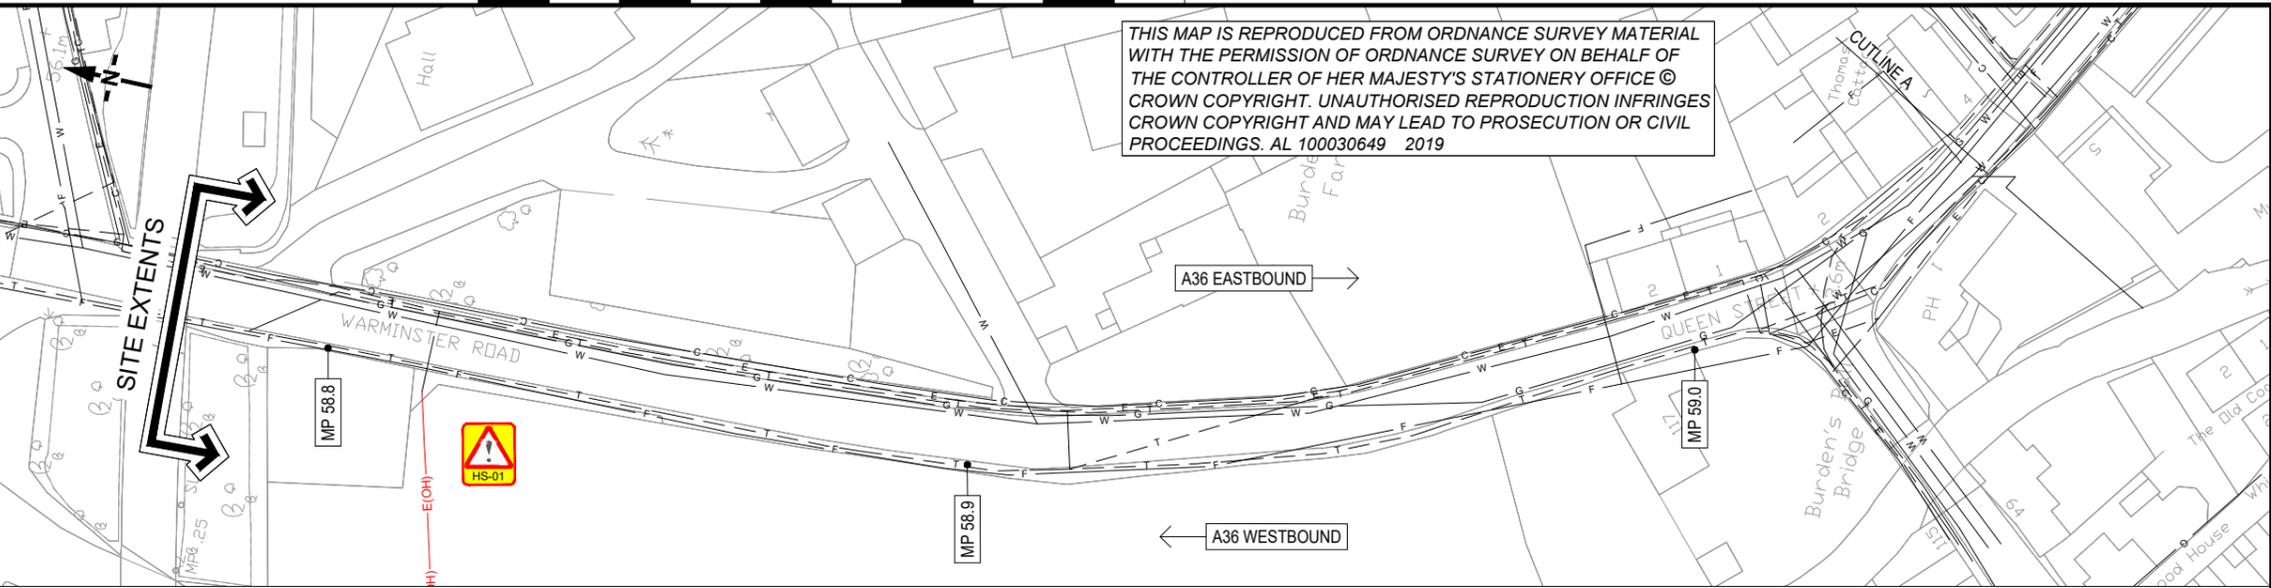

THIS MAP IS REPRODUCED FROM ORDNANCE SURVEY MATERIAL WITH THE PERMISSION OF ORDNANCE SURVEY ON BEHALF OF THE CONTROLLER OF HER MAJESTY'S STATIONERY OFFICE © CROWN COPYRIGHT. UNAUTHORISED REPRODUCTION INFRINGES CROWN COPYRIGHT AND MAY LEAD TO PROSECUTION OR CIVIL PROCEEDINGS. AL 100030649 2019

RESIDUAL DESIGN HAZARDS

THE FOLLOWING HAS BEEN COLLECTED FROM THE PRE-CONSTRUCTION INFORMATION AND HIGHLIGHTS KNOWN RESIDUAL HAZARDS.


KEY HS-# = HEALTH AND SAFETY RISK REFERENCE NUMBER
 E-# = ENVIRONMENT RISK REFERENCE NUMBER

HS-01 - OVERHEAD ELECTRICITY CABLES (11kV)
 HS-02 - MEDIUM PRESSURE GAS MAIN

STATUTORY UNDERTAKERS KEY

	GAS		TRAFFIC MASTER
	GAS (HIGH PRESSURE)		TRAFFIC LOOPS
	GAS (MEDIUM PRESSURE)		TRAFFIC SIGNALS
	TELEPHONE OVERHEAD		
	TELEPHONE UNDERGROUND		
	ELECTRICITY OVERHEAD		
	ELECTRICITY UNDERGROUND		
	WATER SUPPLIES		
	SEWERS		
	MOTORWAY COMMS		
	COMMUNICATIONS		
	OIL PIPELINE		

- NOTES**
- THIS IS AN AUTOCAD DRAWING AND SHOULD NOT BE AMENDED BY HAND.
 - DO NOT SCALE FROM THIS DRAWING; USE STATED DIMENSIONS ONLY.
 - ALL DIMENSIONS ARE IN METERS UNLESS OTHERWISE STATED.
 - THIS DRAWING SHOULD BE PRINTED AND READ IN COLOUR ONLY.
 - THE UTILITIES INDICATED ON THIS DRAWING HAVE BEEN PREPARED FOR INFORMATION ONLY AND SHALL NOT BE USED FOR SITE INVESTIGATION/CONSTRUCTION OR LOCATING SERVICES ON SITE.
 - KIER TAKES NO RESPONSIBILITY FOR THE ACCURACY OF COMPLETENESS OF THE INFORMATION SHOWN ON THIS DRAWING WHICH HAS BEEN COMPILED FROM PLANS PROVIDED BY THE STATUTORY UNDERTAKERS. THE LOCATION OF ALL SERVICES MUST BE CONFIRMED WITH THE RELEVANT SERVICE PROVIDER PRIOR TO UNDERTAKING ANY WORKS.

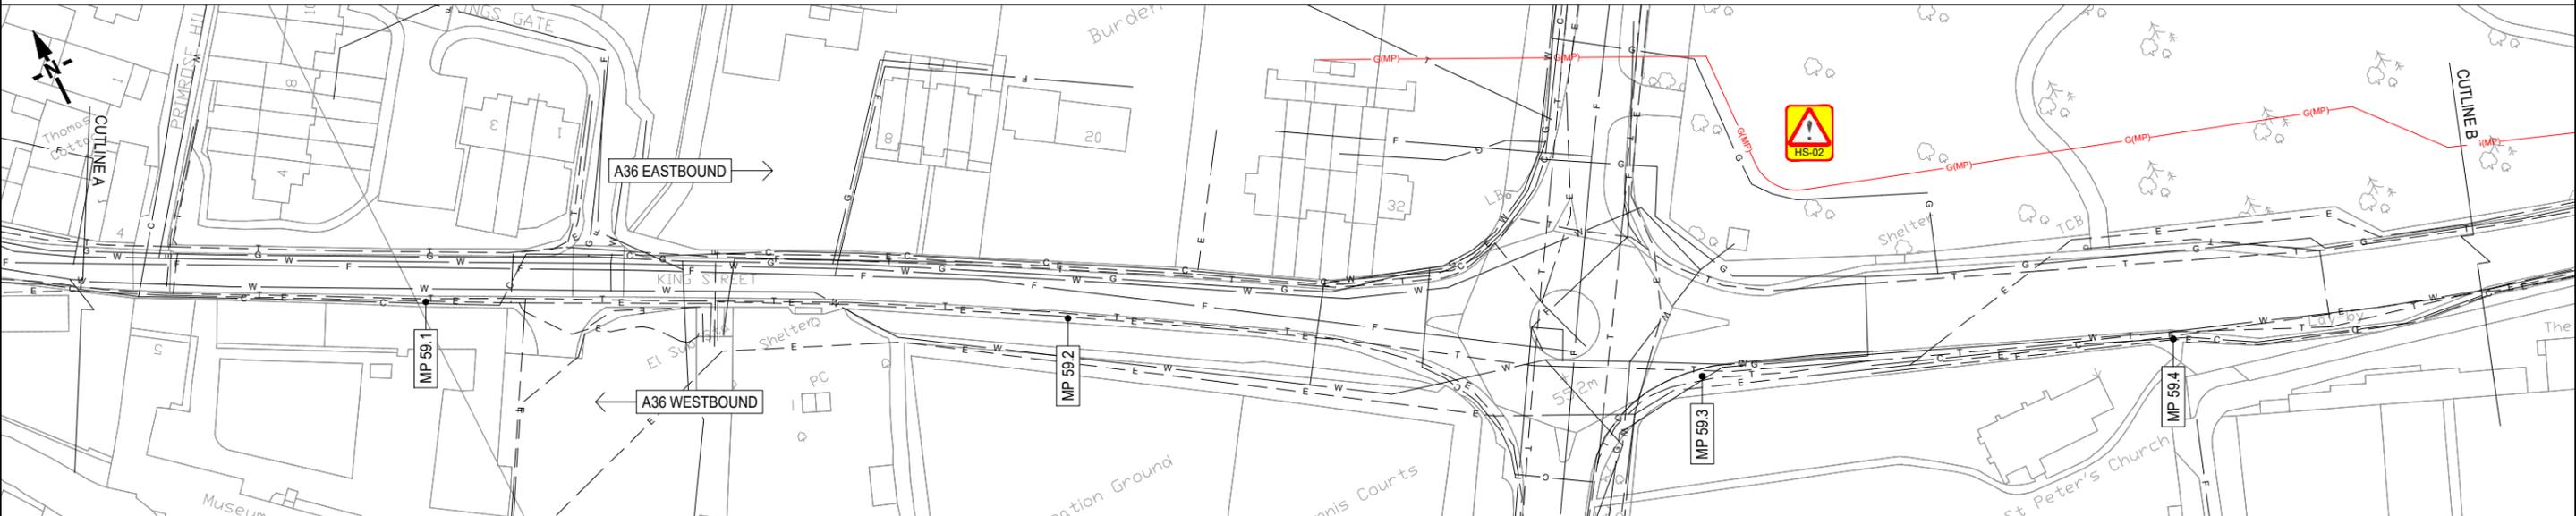

CLIENT

AGENT

SCHEME NAME A36 Wilton BD MP 59.1-61.7 DF WQ&F		
DRAWING TITLE STATUTORY UNDERTAKERS PLAN (SHEET 1 OF 5)		
DRAWN : CD	SCALE : 1:1000	DRAWING STATUS
DESIGN : CD	DIMENSIONS : m	WORK IN PROGRESS
CHKD : AM	ORIG DWG SIZE: A3	PRELIMINARY DRAWING
APPD : GC	COPYRIGHT © KIER	EXTERNAL ISSUE <input checked="" type="checkbox"/>
DATE : 22/10/19		AS-BUILT
SUITABILITY: S2	FOR INFORMATION	

1	FIRST ISSUE	AM	GC	22/10/19
REV	DETAILS	CHKD	APPD	DATE
DRAWING NUMBER				SCHEME REFERENCE No.
PROJECT	ORIGINATOR	VOLUME	566149	
HE566149	KIER	HDG	REVISION	
A36_59.1_61.7_Z	DE	CD	0000-02	C 1
LOCATION	TYPE	ROLE	NUMBER	