


- Notes**
1. All Bitumen to BS 4987.
 2. Wearing Course to be cambered as shown.
 3. All timber to be tanalised and pressure impregnated.
 4. Timber to be sourced from FSC accredited sources (please refer to TRP timber Procurement (Guidance)).
 5. All timbers to be smooth and free from markings, burs, splinters and snags. Areas where defects are present should be sanded.
 6. All measurements in millimeters unless otherwise stated.
 7. Do not scale from drawing.

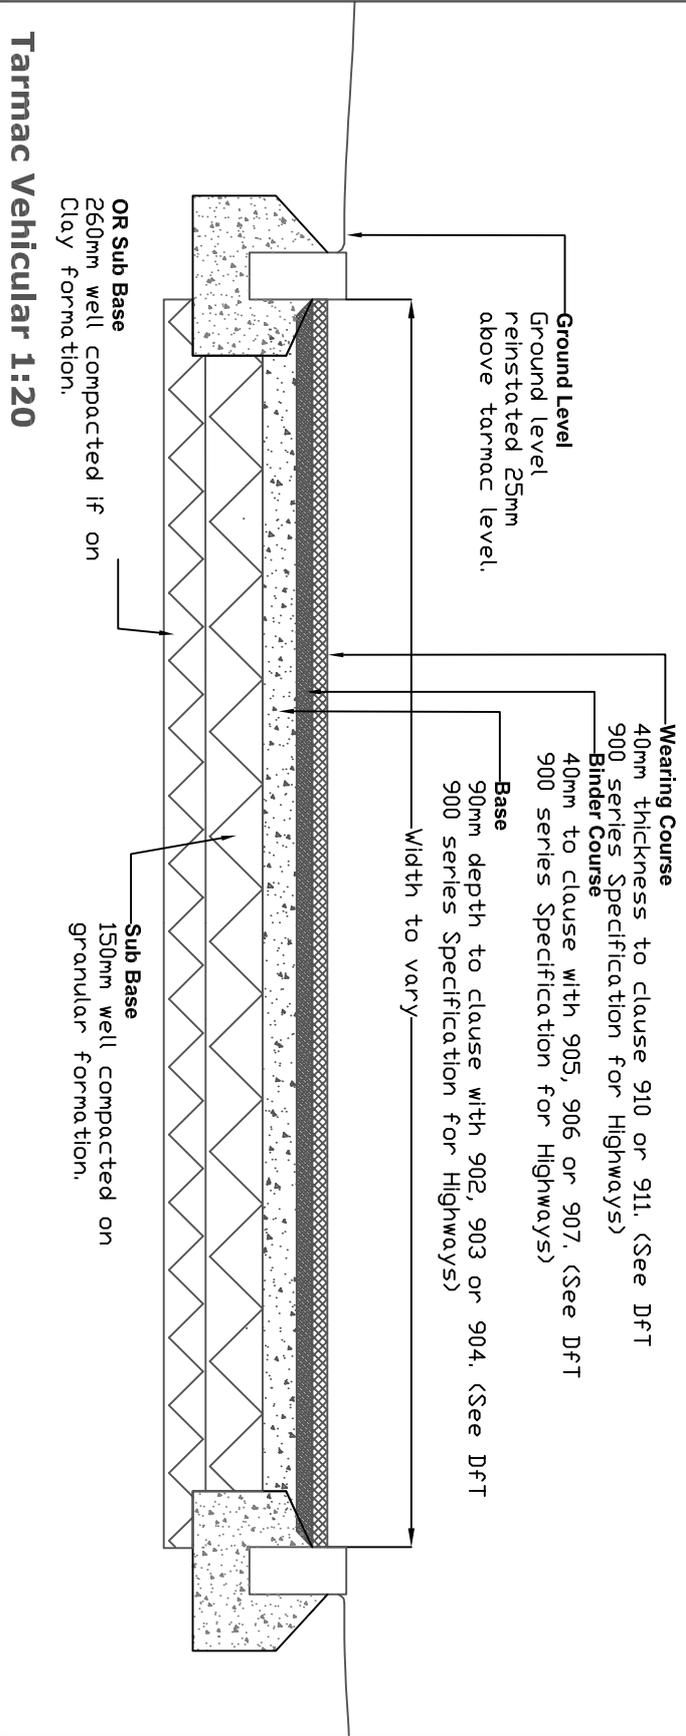

- 6.
- 7.

Tarmac Vehicular 1:20

The Royal Parks
Landscape Design Guide
Tarmac Footpath and Vehicular Surfacing

SECTION REF:	Surfaces	Drawing Number:
DRAWN BY	SH	PS/112/LDG/26
APPROVED BY	RH	SCALE
DATE	Feb 12	1:20 on A4

