


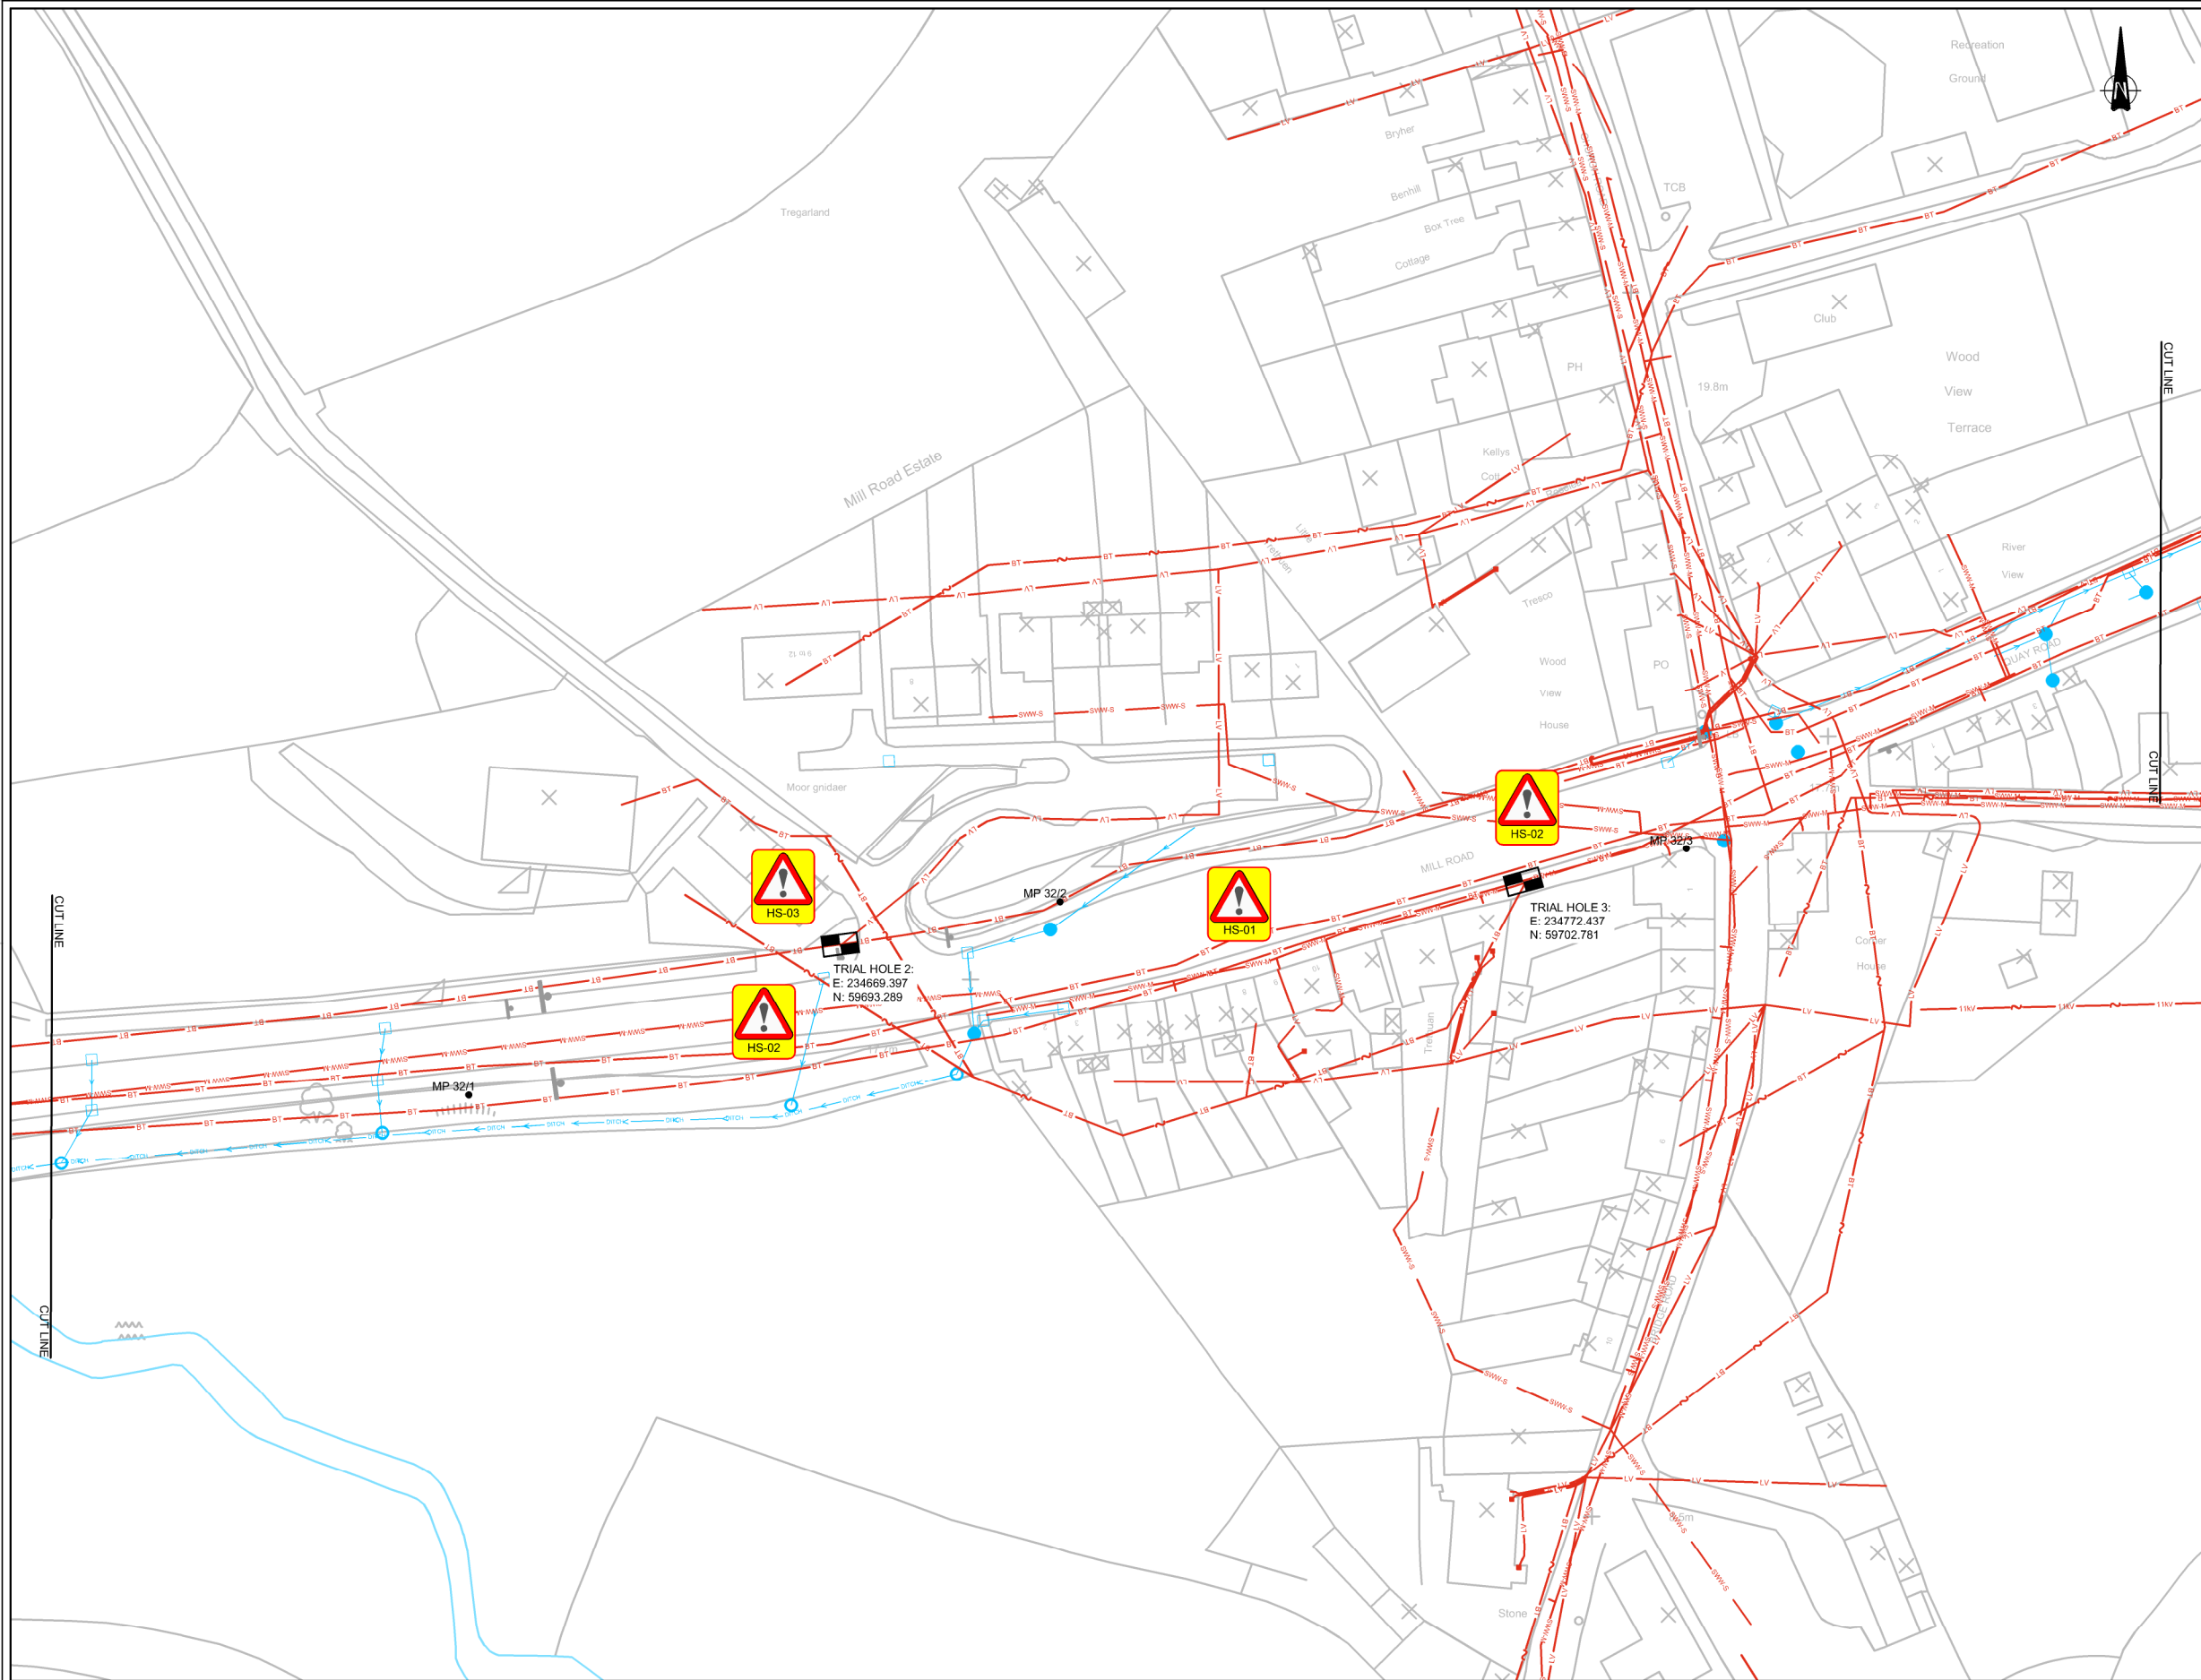

LEGEND

- PROPOSED TRIAL HOLES LOCATIONS
- EXISTING CARRIER PIPE
- EXISTING FILTER DRAIN
- EXISTING DITCH
- EXISTING CATCHPIT
- EXISTING GULLY
- EXISTING MANHOLE
- EXISTING OUTFALL
- EXISTING INLET
- C2 STATS - VODAFONE
- C2 STATS - 11KV OVERHEAD CABLES
- C2 STATS - LOW VOLTAGE CABLES
- C2 STATS - BT UNDERGROUND
- C2 STATS - BT OVERHEAD
- C2 STATS - SOUTH WEST WATER
- C2 STATS - SOUTH WEST WATER (SEWER)