


LOCATION PLAN  
Scale 1:50,000

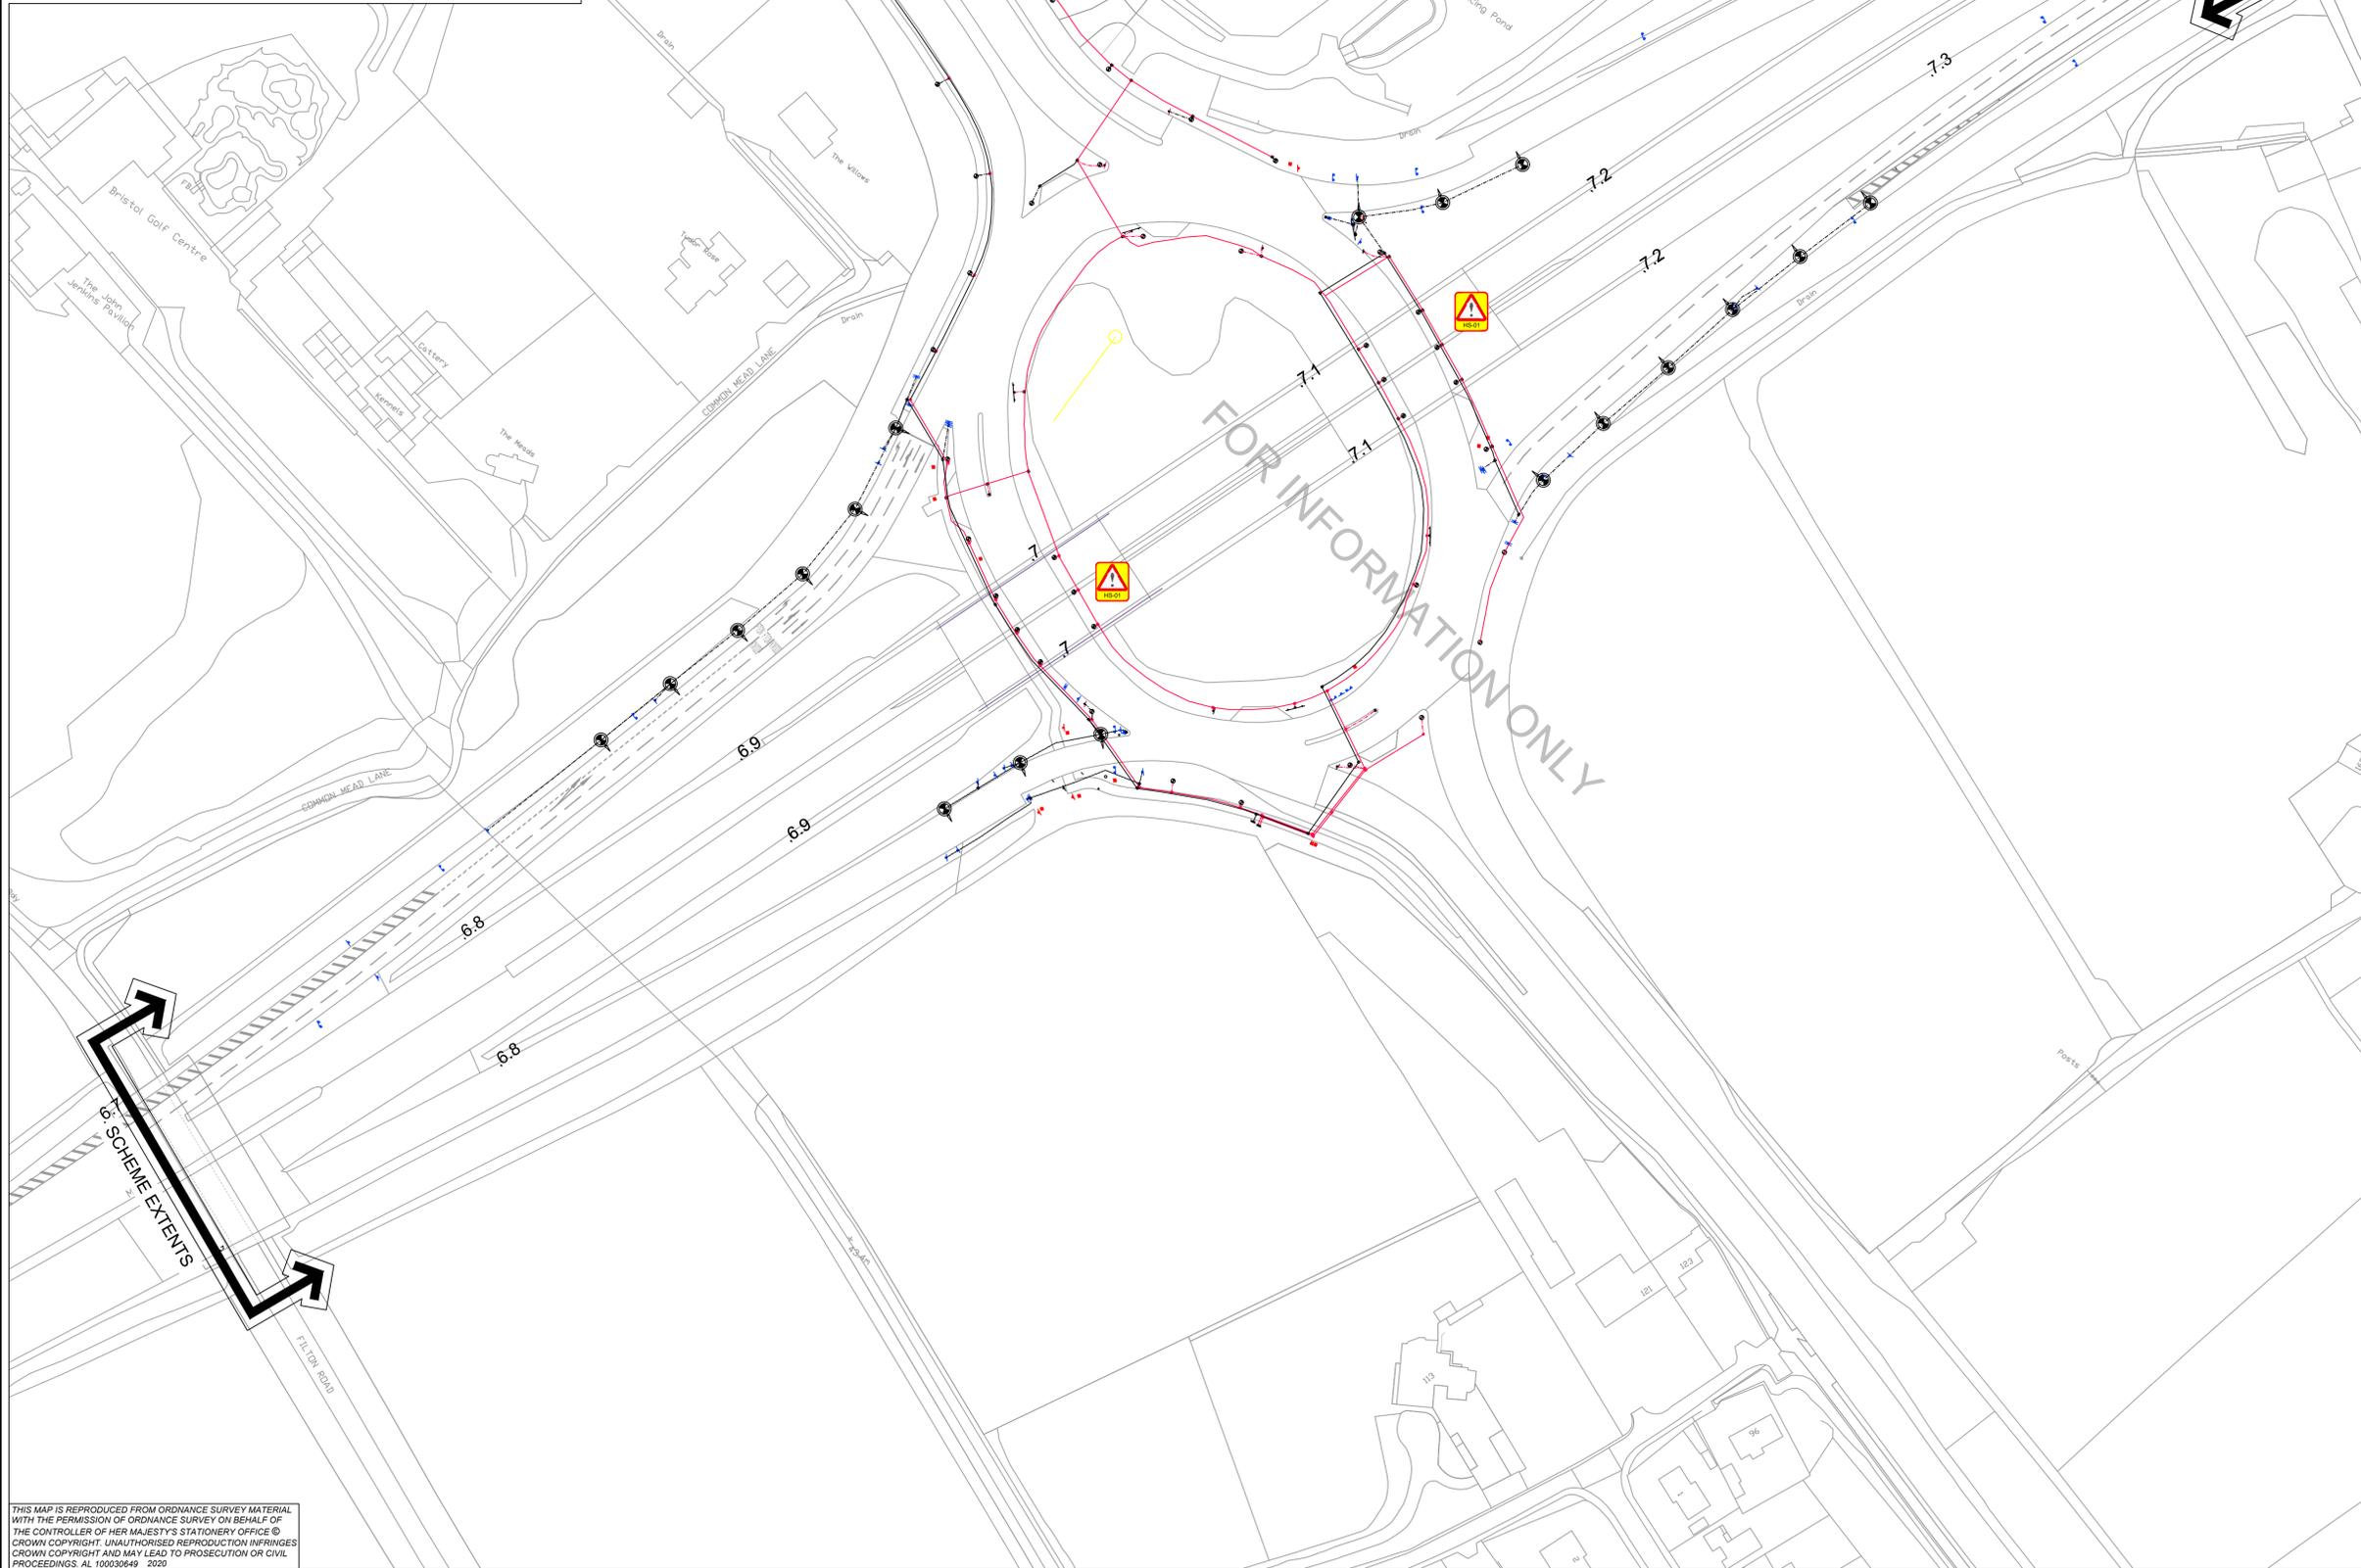

**RESIDUAL DESIGN HAZARDS**  
THE FOLLOWING HAS BEEN COLLECTED FROM THE PRE-CONSTRUCTION INFORMATION AND HIGHLIGHTS KNOWN RESIDUAL HAZARDS.

KEY HS.# = HEALTH AND SAFETY RISK REFERENCE NUMBER  
E.# = ENVIRONMENT RISK REFERENCE NUMBER

HS-01 - OVERBRIDGE - LIMITED HEADROOM

- SGC LIGHTING AND COLUMNS
- HE LIGHTING AND COLUMNS
- SGC SIGNAGE
- HE SIGNAGE
- MS1 SIGNAGE

C1	FOR INFORMATION	JH	DRS	15-05-20
REV	DETAILS	CHKD	APPD	DATE

DRAWN : MT	DRAWING STATUS
DESIGN : MT	WORK IN PROGRESS
CHKD : JH	PRELIMINARY DRAWING
APPD : DRS	EXTERNAL ISSUE <input checked="" type="checkbox"/>
DATE : 15/05/20	AS-BUILT
SUITABILITY : S2	FOR INFORMATION

CLIENT

AGENT

SCHEME NAME  
**M4 J19 & M32 J1 & J3  
LIGHTING REPLACEMENT**

DRAWING TITLE  
**M32 J1  
ASSET PLAN**

ORIG DRAWING SIZE : A1	DIMENSIONS : N/A
COPYRIGHT © KIER	SCALE : 1:1000
DRAWING NUMBER	SCHEME REFERENCE No.
PROJECT   ORIGINATOR   VOLUME	570129A
HE570129A - KIER - VGN	
M32_J1_SR - DE - EO - 0100_12	REVISION
LOCATION   TYPE   ROLE   NUMBER	C 1

THIS MAP IS REPRODUCED FROM ORDNANCE SURVEY MATERIAL WITH THE PERMISSION OF ORDNANCE SURVEY ON BEHALF OF THE CONTROLLER OF HER MAJESTY'S STATIONERY OFFICE © CROWN COPYRIGHT. UNAUTHORISED REPRODUCTION INFRINGES CROWN COPYRIGHT AND MAY LEAD TO PROSECUTION OR CIVIL PROCEEDINGS. AL 10003949 - 2020