


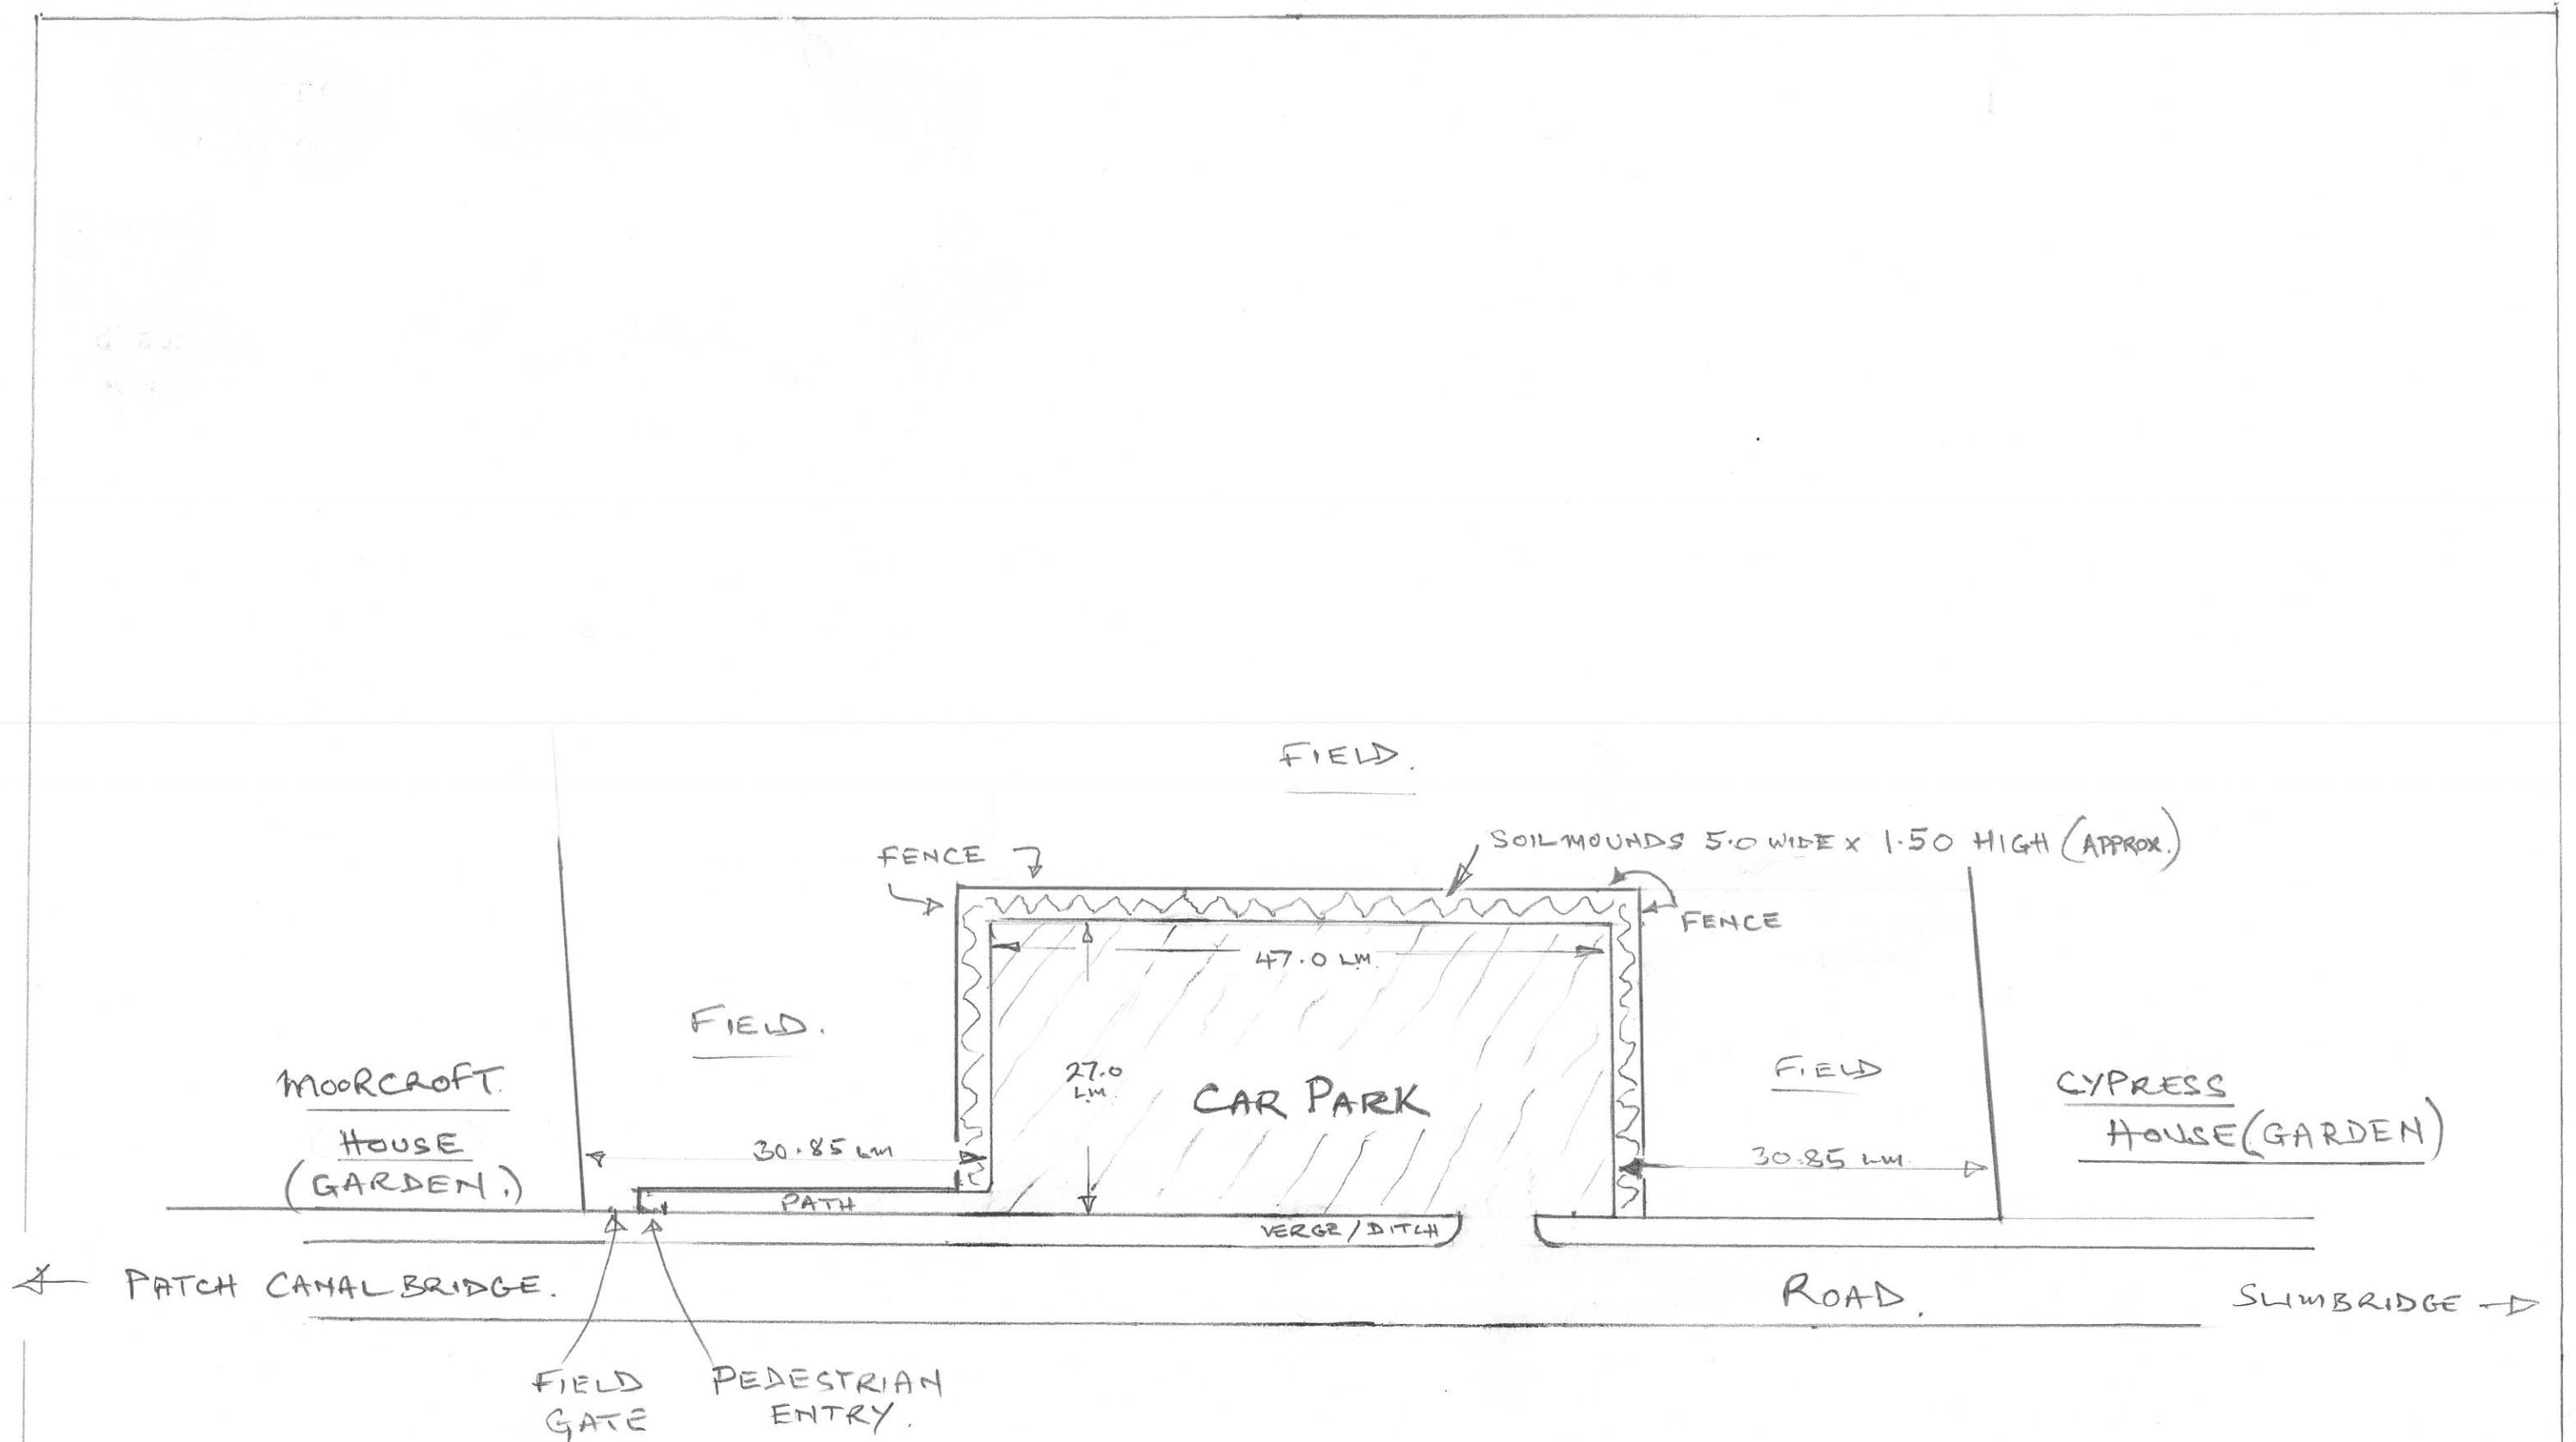


0 5 10 15 20

SCALE = 1:500

SLIMBRIDGE PARISH COUNCIL
 PROPOSED PUBLIC CAR
 PARK AT THE PATCH
 (A3 PAPER)
 DWG. No. PCP/1
 SCALE 1:500 ARCoPe (22/5/18)

FIELD

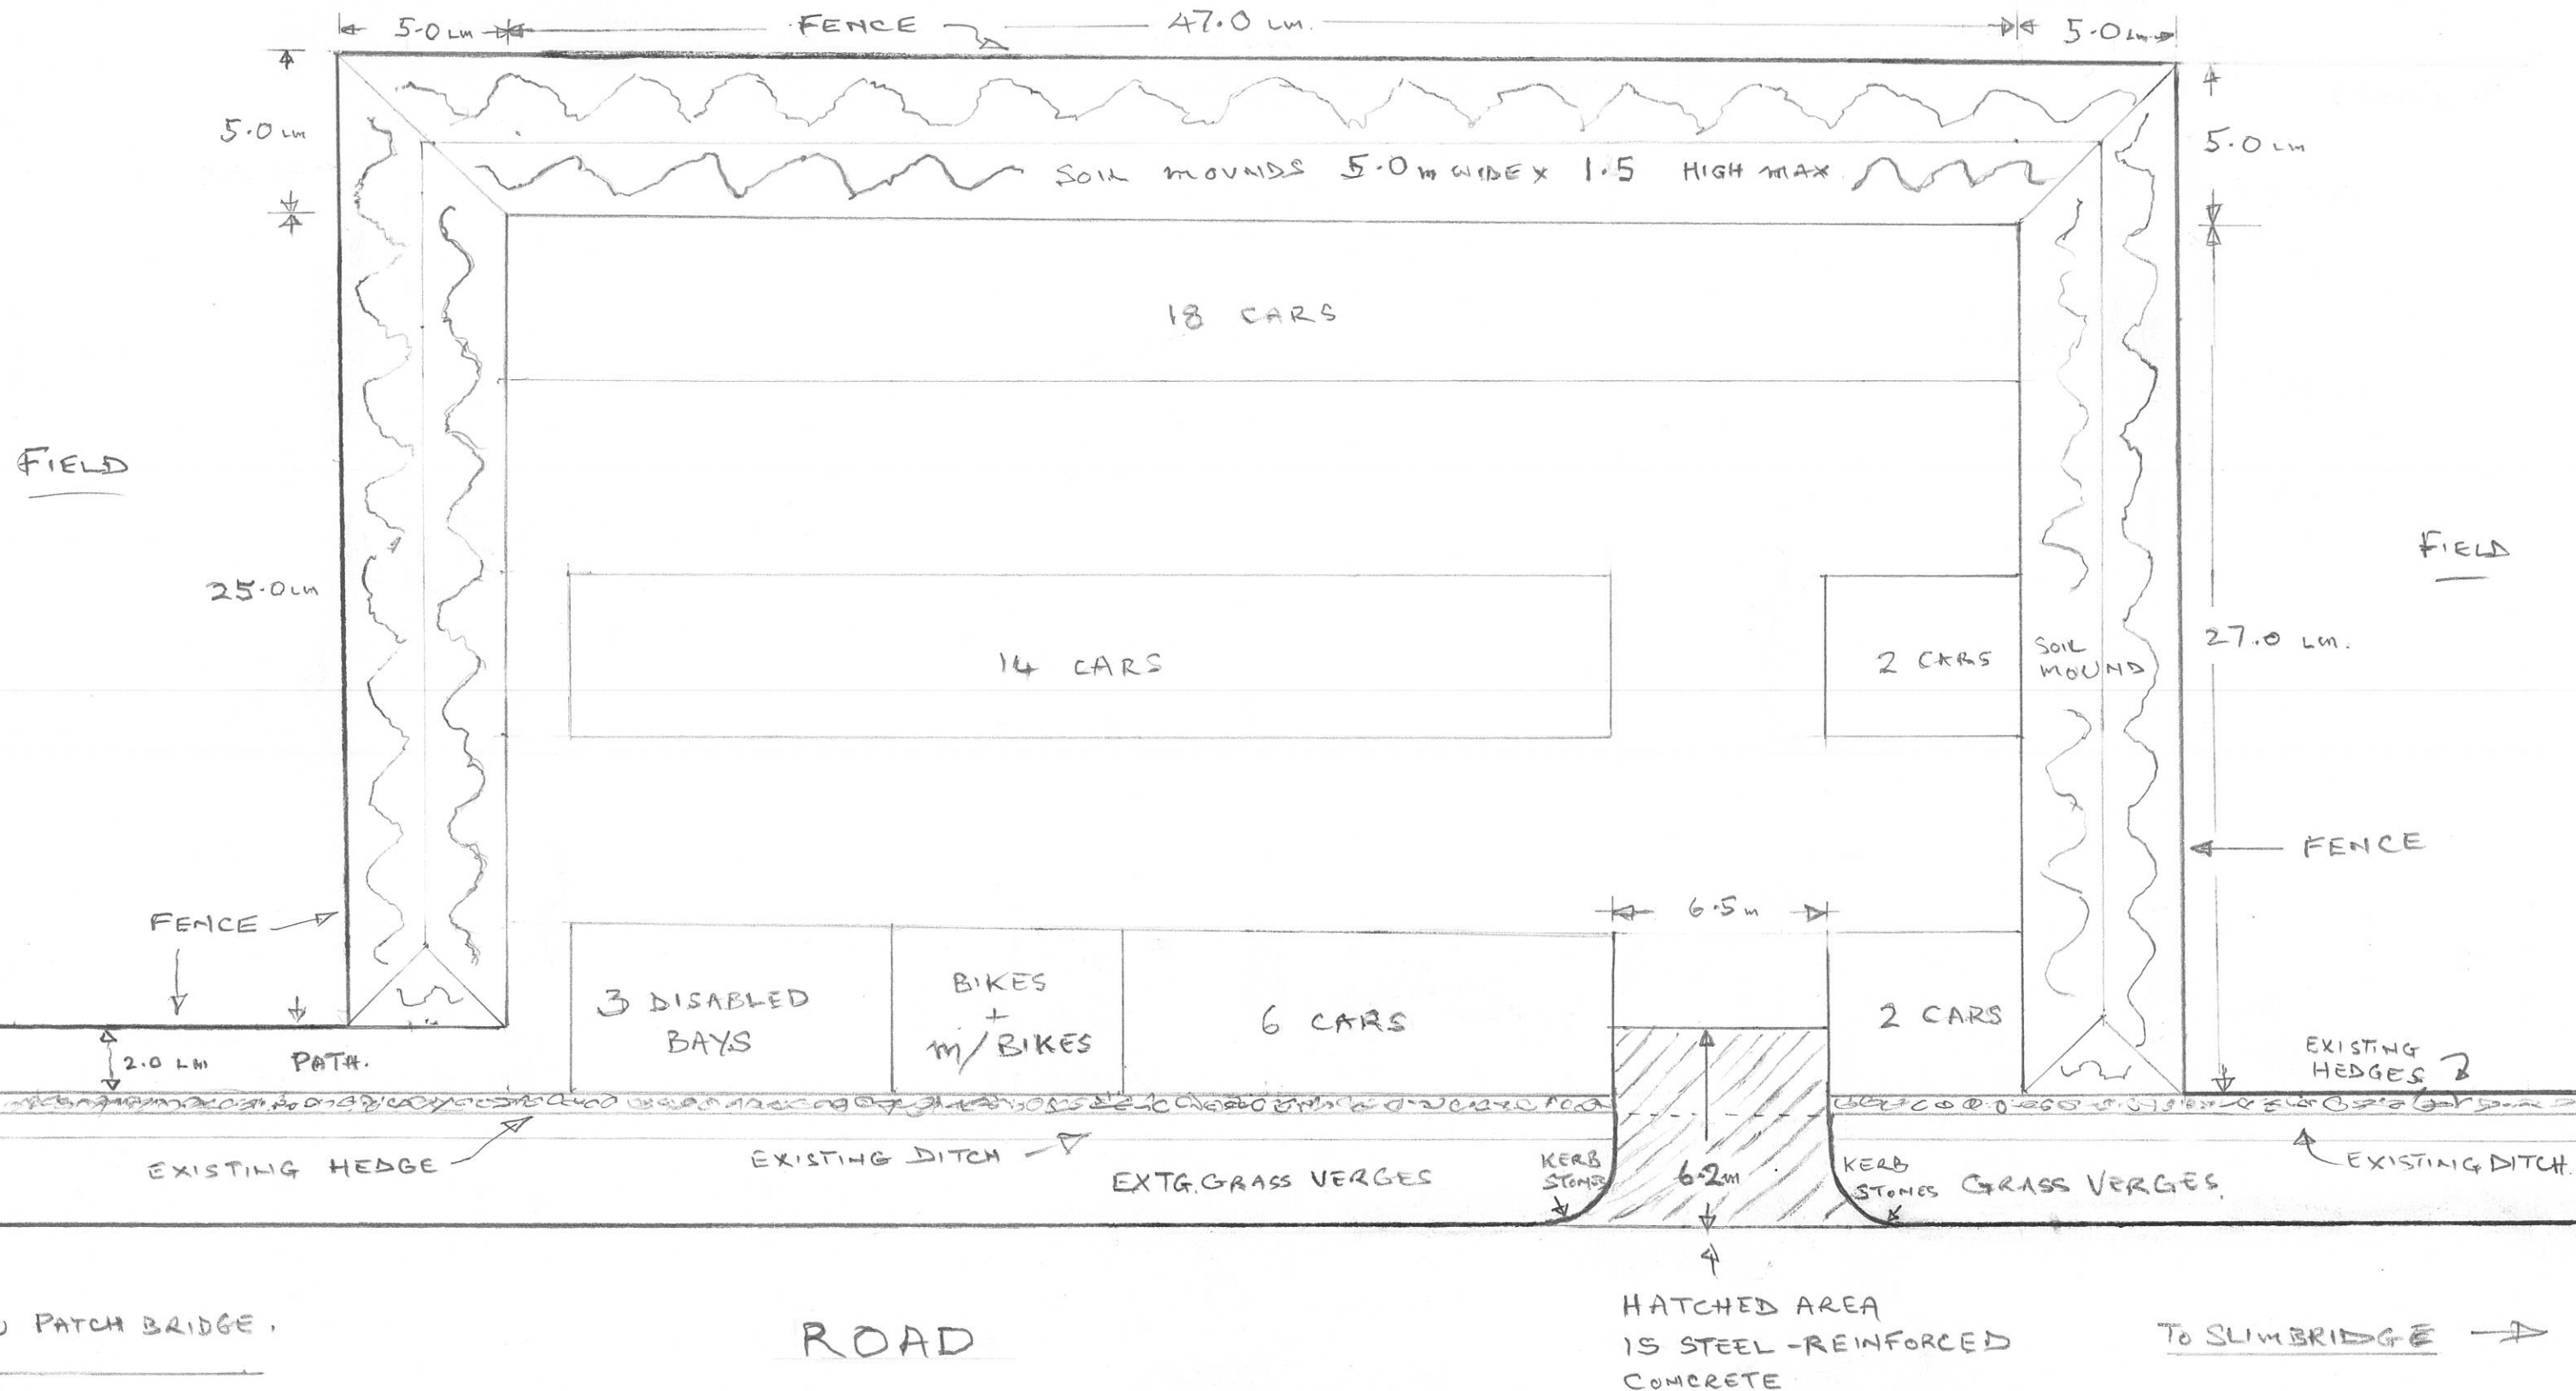

SCALE = 1:200





SLIMBRIDGE PARISH COUNCIL
PROPOSED PUBLIC CAR
PARK AT THE PATCH.

(A3 PAPER)

DWG. No. PCP/2 (22-5-18)

SCALE 1:200.

ARC/ae

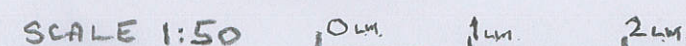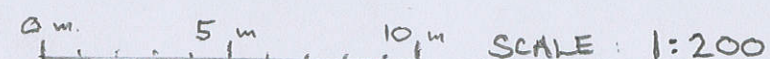 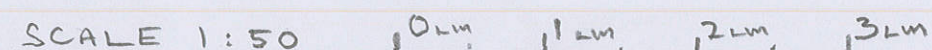

DWG. No. PCP/3. AR:Gpe
22/5/18
SCALES: VARIOUS - AS SHOWN.