




EXISTING LAYOUT

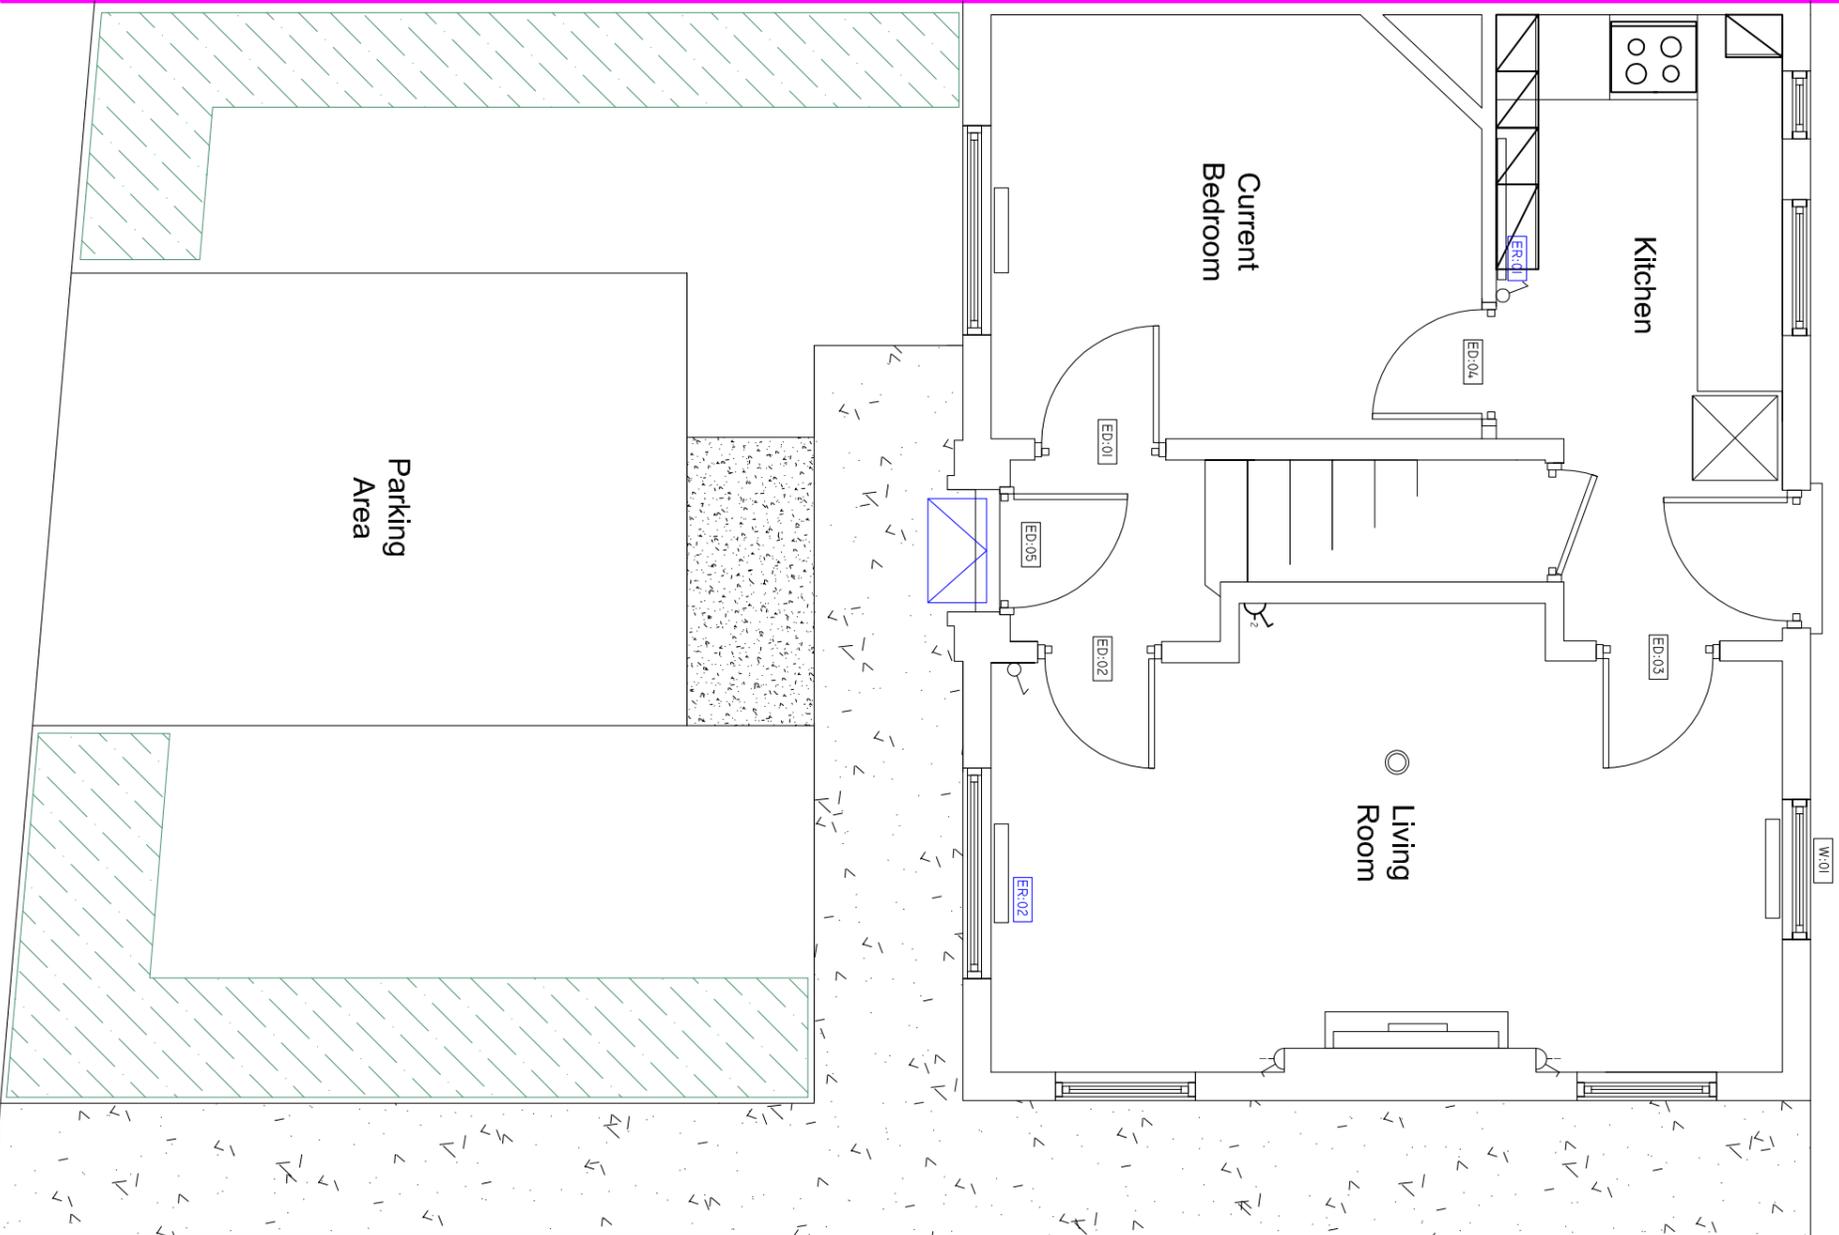

DEMOLITION LAYOUT

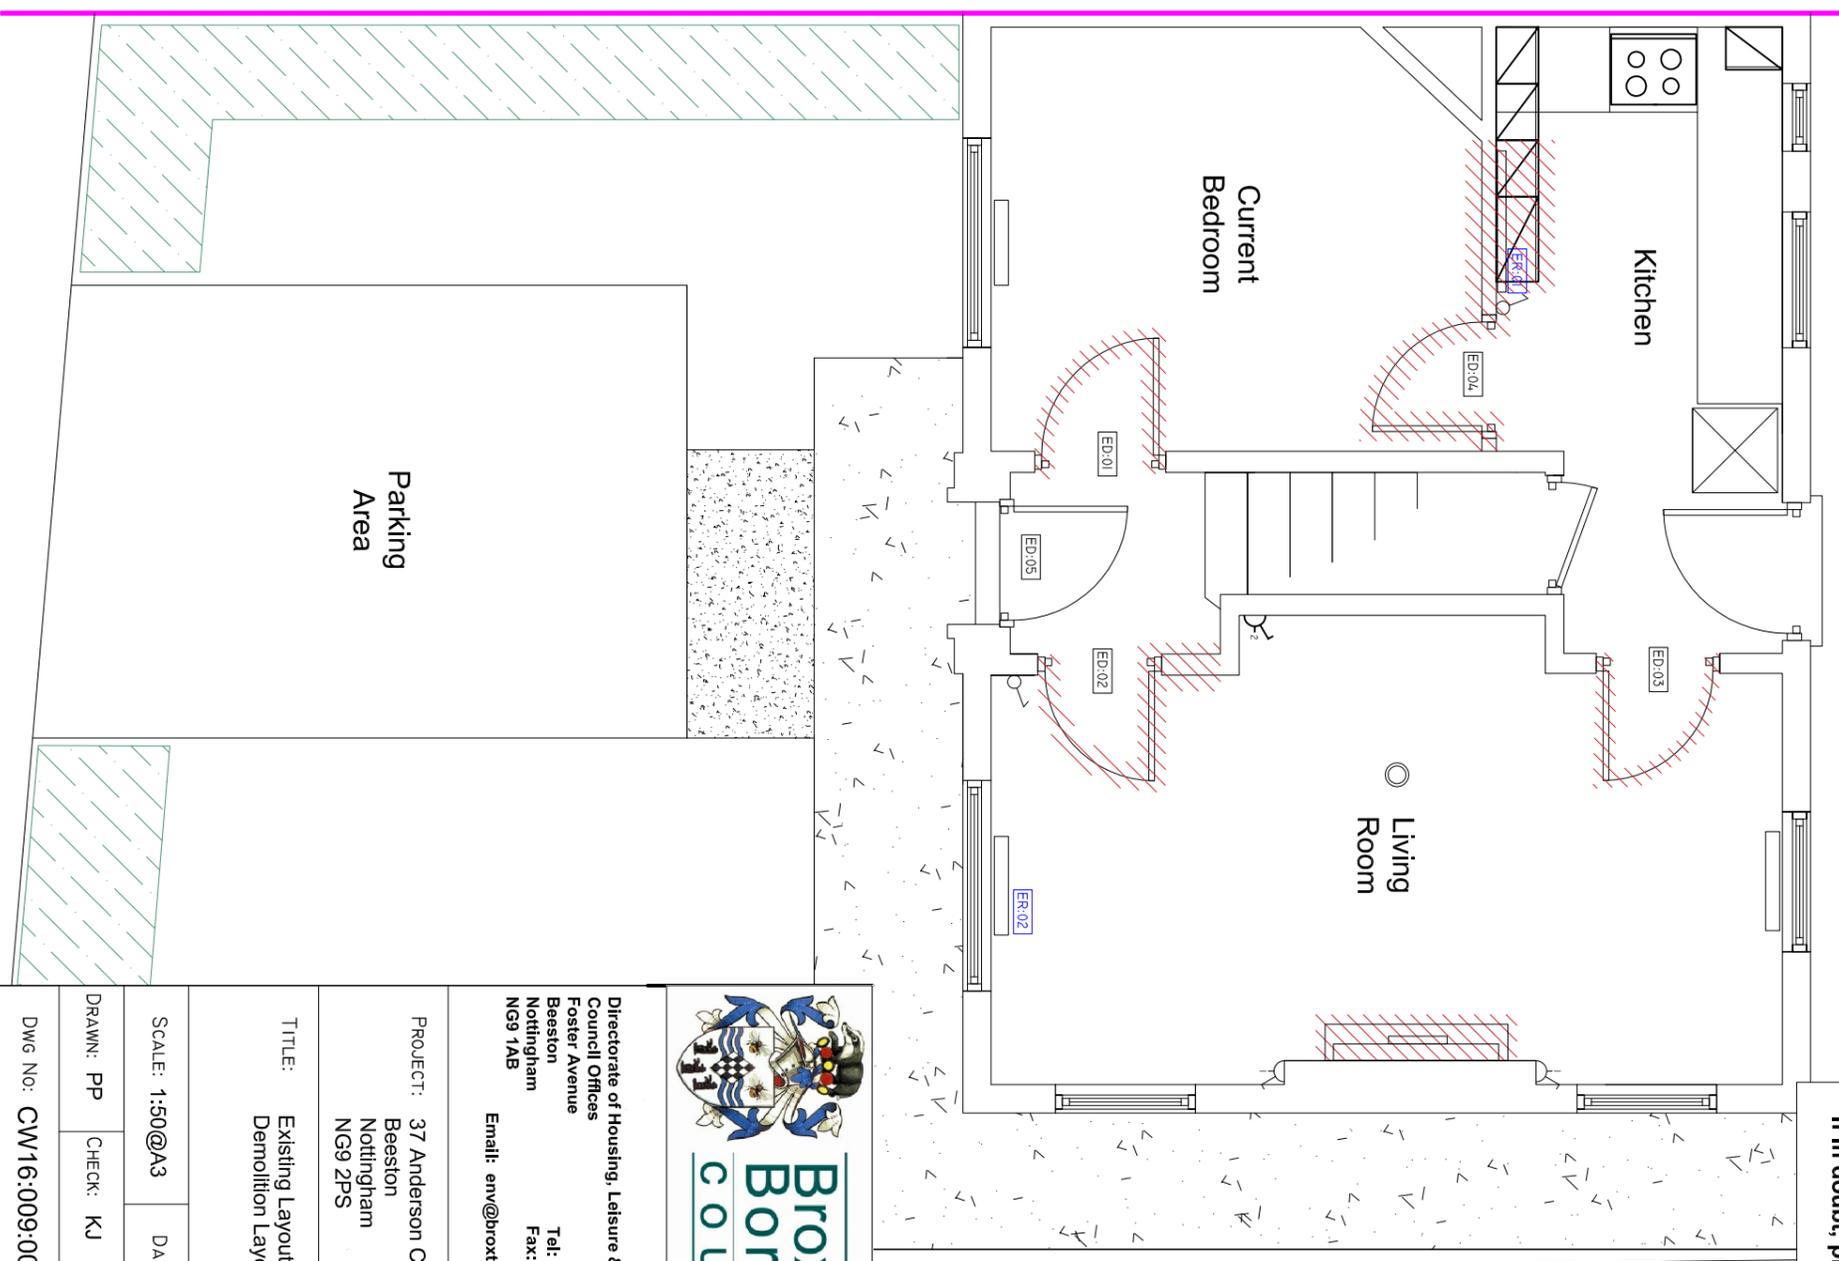

NOTES:
Do not scale dimensions.
If in doubt, please ask!

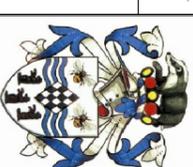

**Broxtowe
Borough
COUNCIL**

Directorate of Housing, Leisure & Property Services
Council Offices
Foster Avenue
Beeston
Nottingham
NG9 1AB
Tel: (0115) 917 7777
Fax: (0115) 917 3600
Email: env@broxtowe.gov.uk

PROJECT: 37 Anderson Crescent
Beeston
Nottingham
NG9 2PS

TITLE: Existing Layout and
Demolition Layout

SCALE: 1:50@A3 DATE: 25/05/2016

DRAWN: PP CHECK: KJ CDM
CHECK:

DWG No: CW16:009:001