
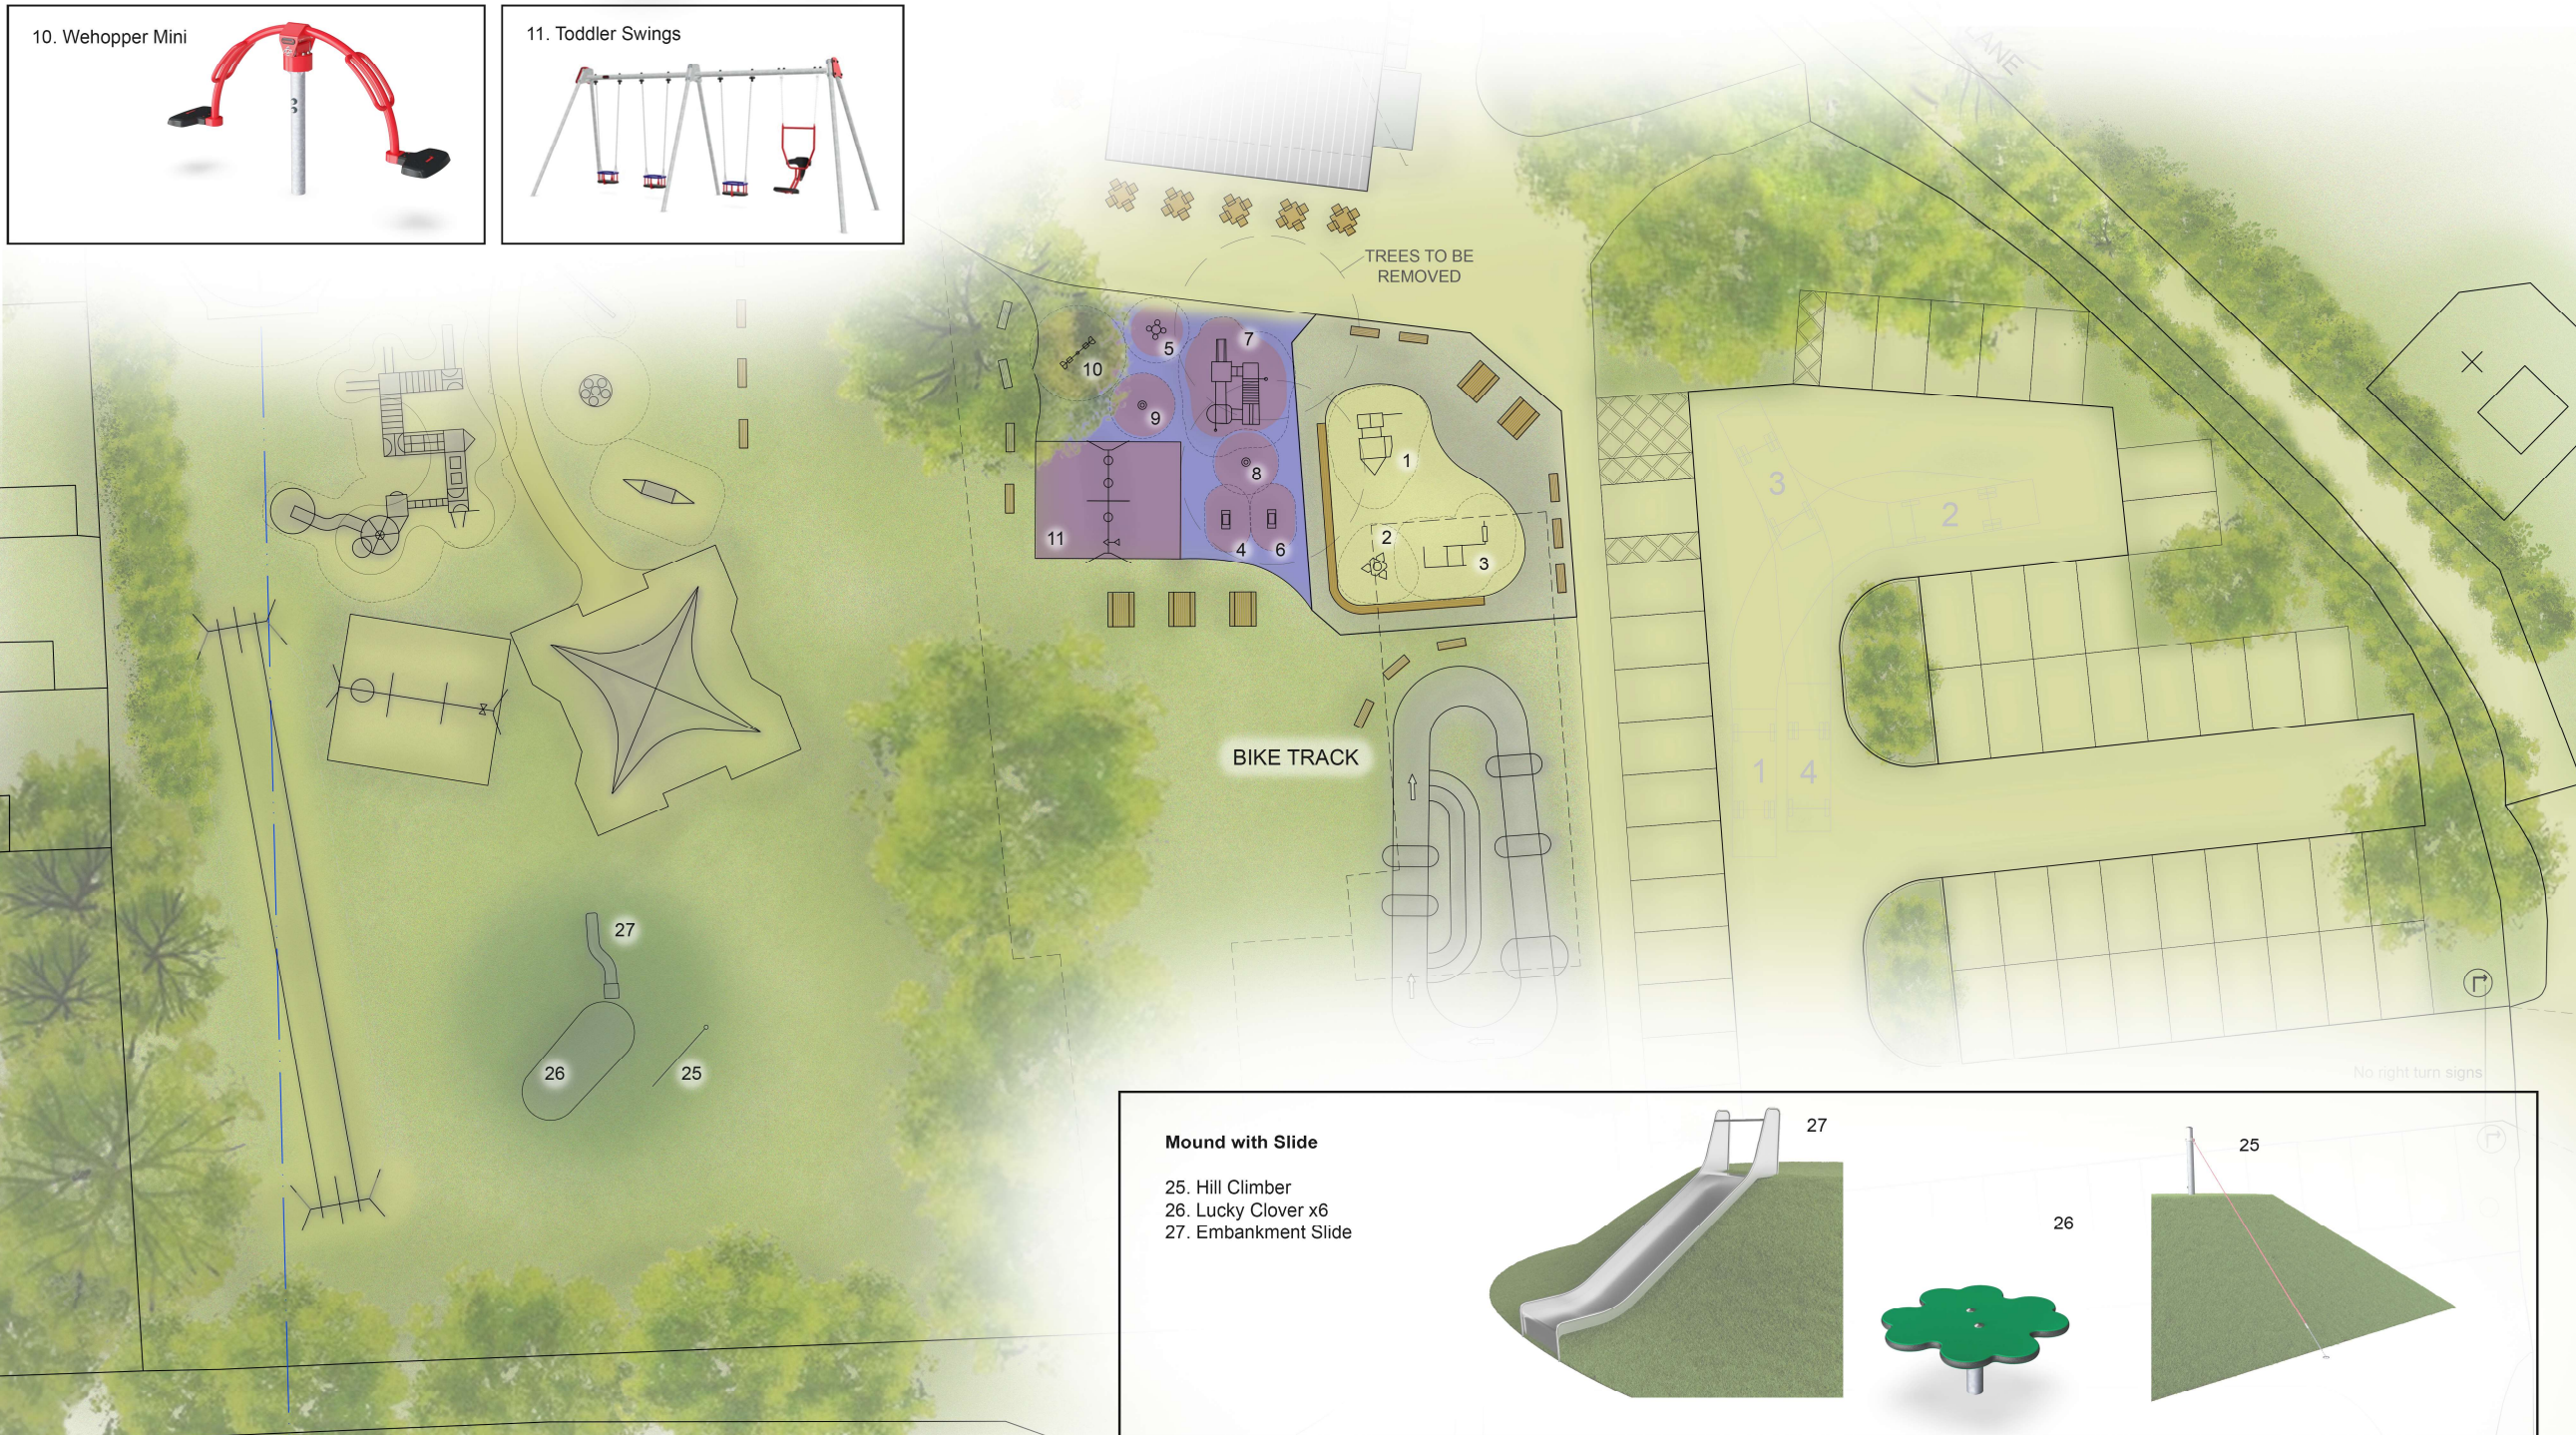
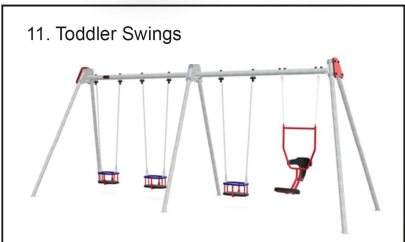
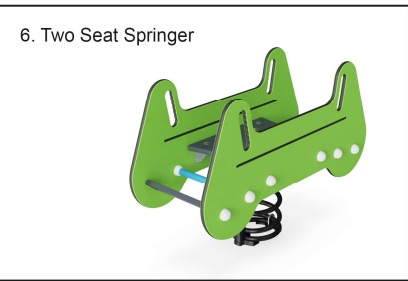
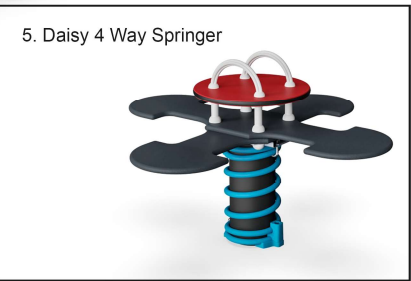


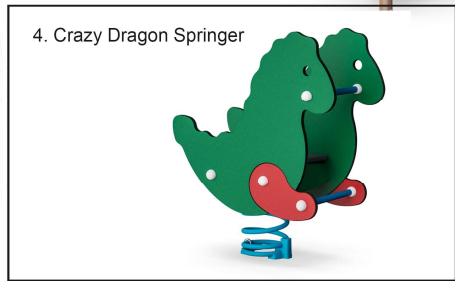

Mound with Slide

25. Hill Climber
26. Lucky Clover x6
27. Embankment Slide

GENERAL NOTES

Figured dimensions only to be taken from this drawing
Do not scale, if in doubt ask.

No.	Revision/Issue	Date

Client Name
Eckington Parish Council

Project Name
RECREATIONAL GROUNDS

Project Address
**STEAD STREET
ECKINGTON
SHEFFIELD**

Drawing Title
Proposed Younger Play Equipment

Drawn By CR	Checked By TJ
-----------------------	-------------------------

Office Ref
24.011/ParishCouncil/SteadStreet

Project Number 24.011	Drawing Number PL10
Date 29.02.2024	
Scale 1:200@A1	

**JENKINS
VEITCH
NOLAN**

Appleby House
Unit 19 Ravenshorn Way
Renishaw, Sheffield S21 3WY
T: 01246 432 338
F: 01246 436 794
E: info@jvnarchitecture.com