

LOCATION PLAN  
Scale 1:50,000

THIS DRAWING HAS BEEN PREPARED FOR INFORMATION ONLY AND IS NOT TO BE USED FOR CONSTRUCTION / SITE INVESTIGATION OR LOCATING SERVICES. KIER TAKES NO RESPONSIBILITY FOR THE ACCURACY OR COMPLETENESS OF THE INFORMATION SHOWN ON THIS DRAWING, WHICH HAS BEEN COMPILED FROM PLANS PROVIDED BY THE UTILITY COMPANIES. THE LOCATION OF ALL SERVICES MUST BE CONFIRMED WITH THE RELEVANT SERVICE PROVIDER PRIOR TO UNDERTAKING ANY WORKS.


STATS KEY

- G — GAS (LOW PRESSURE)
- G(HP) — GAS (MEDIUM PRESSURE)
- G(MP) — GAS (HIGH PRESSURE)
- T — TELEPHONE OVERHEAD
- T — TELEPHONE UNDERGROUND
- E(OH) — ELECTRICITY OVERHEAD
- E — ELECTRICITY UNDERGROUND

- W — WATER SUPPLIES
- F — FOUL WATER SEWERS
- WWS — SURFACE WATER SEWERS
- MC — MOTORWAY COMMS
- C — COMMUNICATIONS
- OIL — OIL PIPELINE
- ↔ ↔ ↔ ↔ ↔ TRAFFIC LOOPS (NOT AFFECTED BY THE SURVEY WORKS)

OVERHEAD POWER LINE HEIGHTS TO BE CONFIRMED & RECORDED BY WAY OF SIGNATURE AND DATE BY A TRAINED AND COMPETENT PERSON BEFORE COMMENCEMENT OF WORKS.

© CROWN COPYRIGHT. ALL RIGHTS RESERVED  
AL 100030649 2019

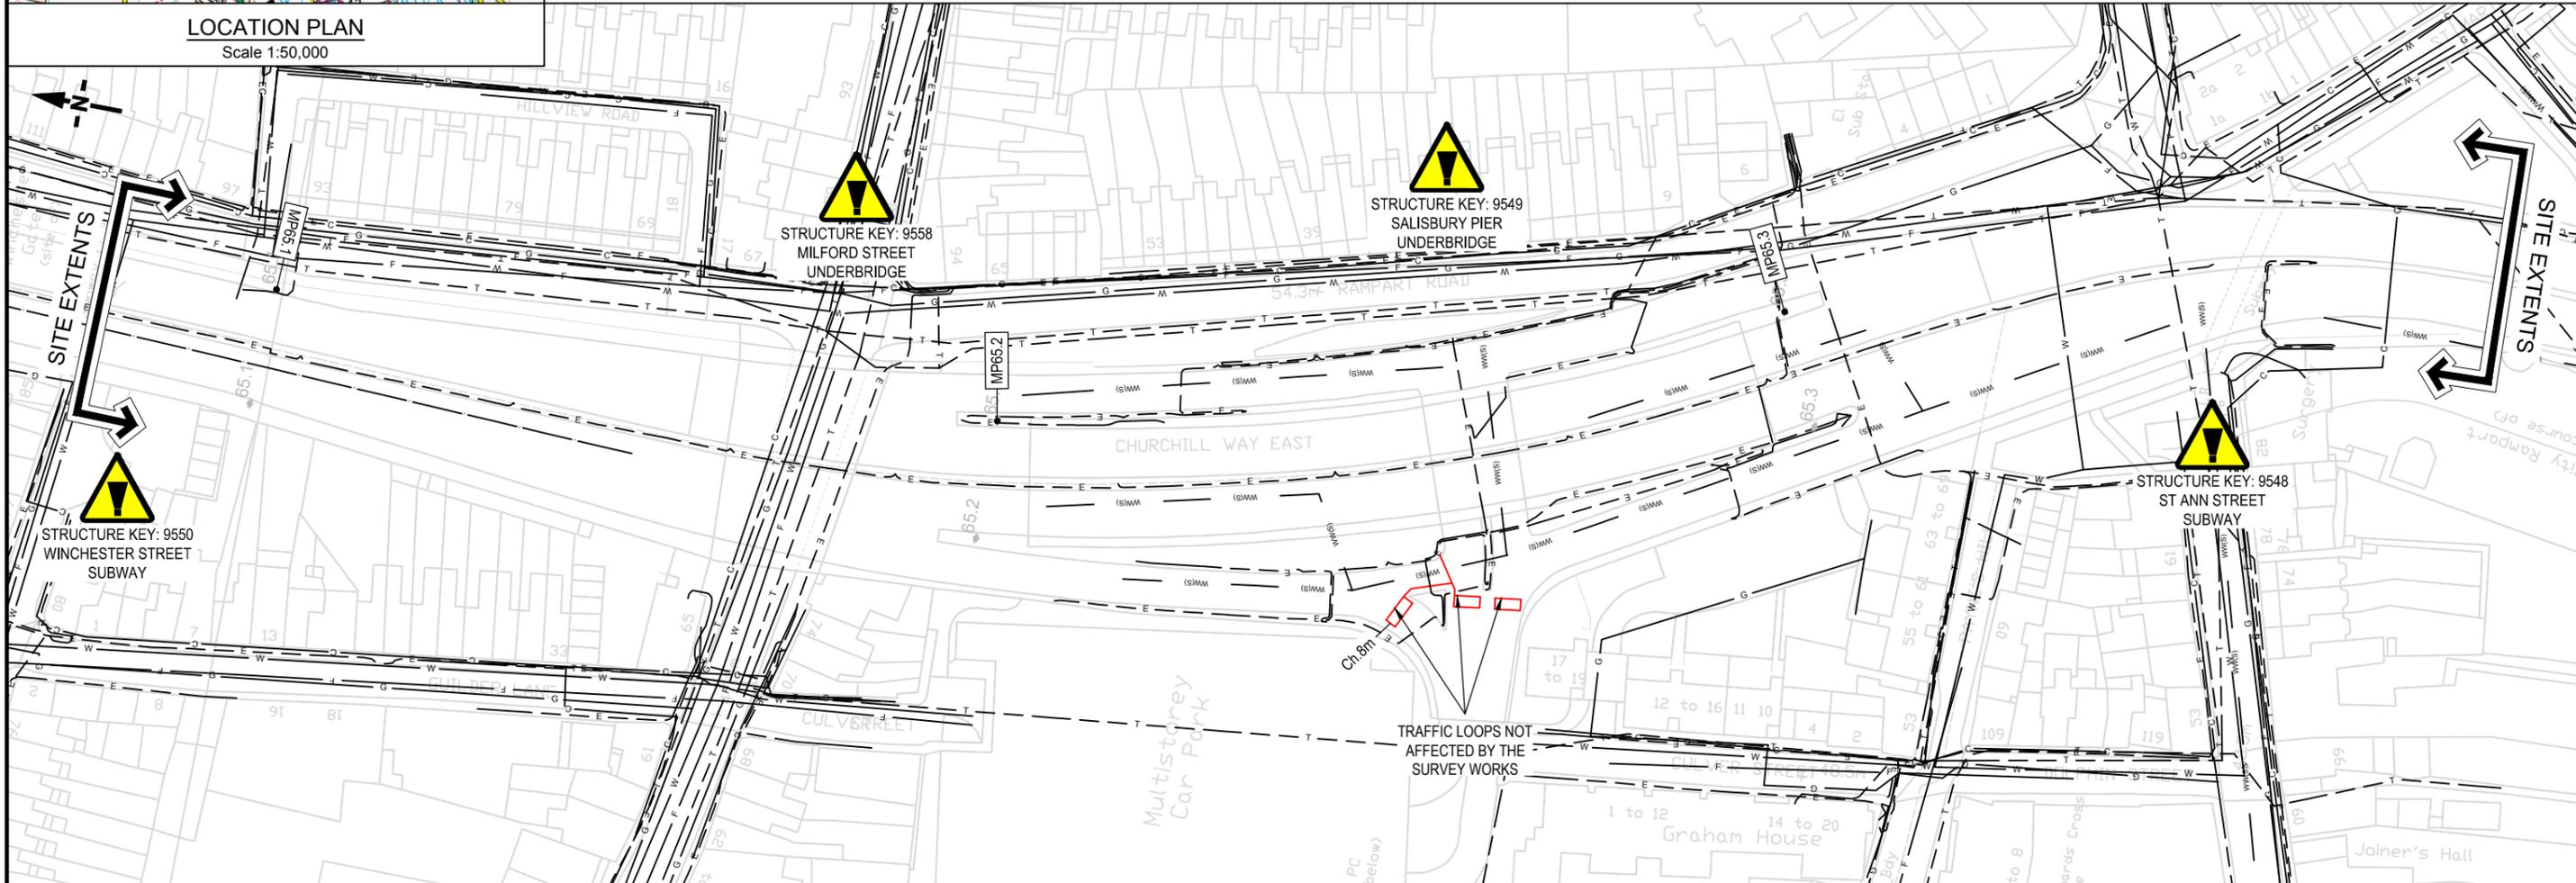

CLIENT

AGENT

SCHEME NAME			A36 SALISBURY BD MP64.5-66.4 RS		
DRAWING TITLE			ST MARKS RAB TO COLLEGE RAB EXIT / ENTRY SLIPS STATUTORY UNDERTAKERS PLAN (SHEET 7 OF 7)		
DRAWN :	OLR	SCALE :	1:1000	DRAWING STATUS	
DESIGN :	OLR	DIMENSIONS :	m	WORK IN PROGRESS	
CHKD :	GR	ORIG DWG SIZE:	A3	PRELIMINARY DRAWING	
APPD :	GC	COPYRIGHT © KIER		EXTERNAL ISSUE <input checked="" type="checkbox"/>	
DATE :	12-11-2019			AS-BUILT	
SUITABILITY:	S2	FOR INFORMATION			

C1	SURVEY REQUEST ISSUE	GR	GC	12-11-2019
REV	DETAILS	CHKD	APPD	DATE
DRAWING NUMBER		SCHEME REFERENCE No.		
PROJECT	ORIGINATOR	VOLUME	566552	
HE566552	KIER	GEN		
A36_64.5_66.4_A_B_J_K_L_M	SU - CU	0000-07	REVISION	
LOCATION	TYPE	ROLE	C 1	