



SIDE ELEVATION WEST

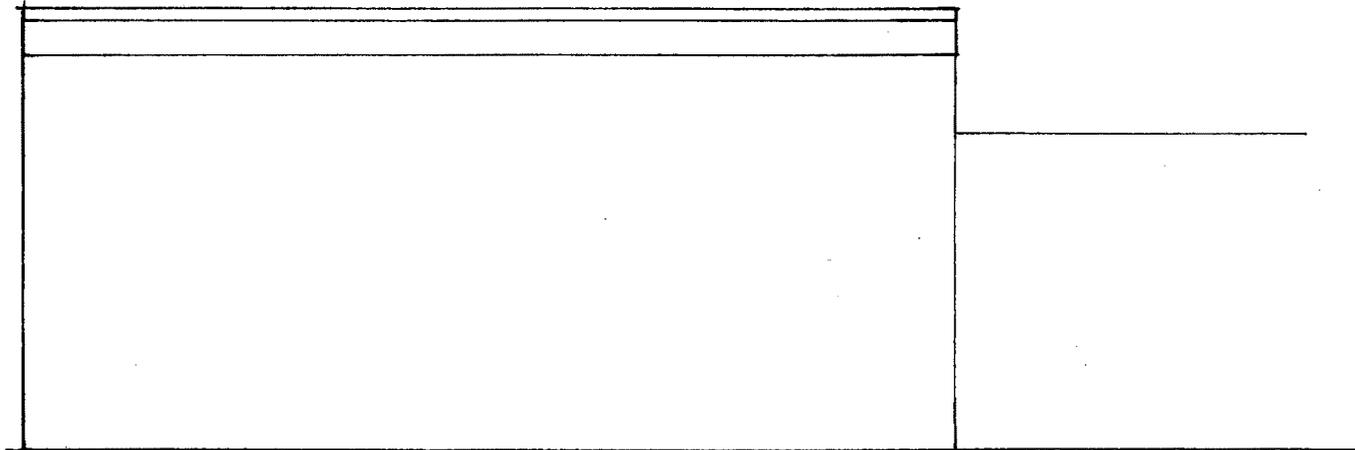


→ REAR ELEVATION NORTH

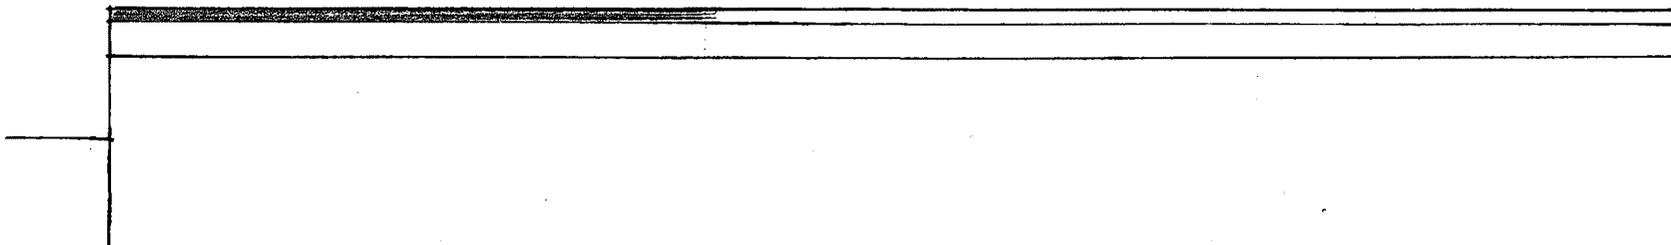

GROUND PLAN


SCALE : 1/50

AS PROPOSED

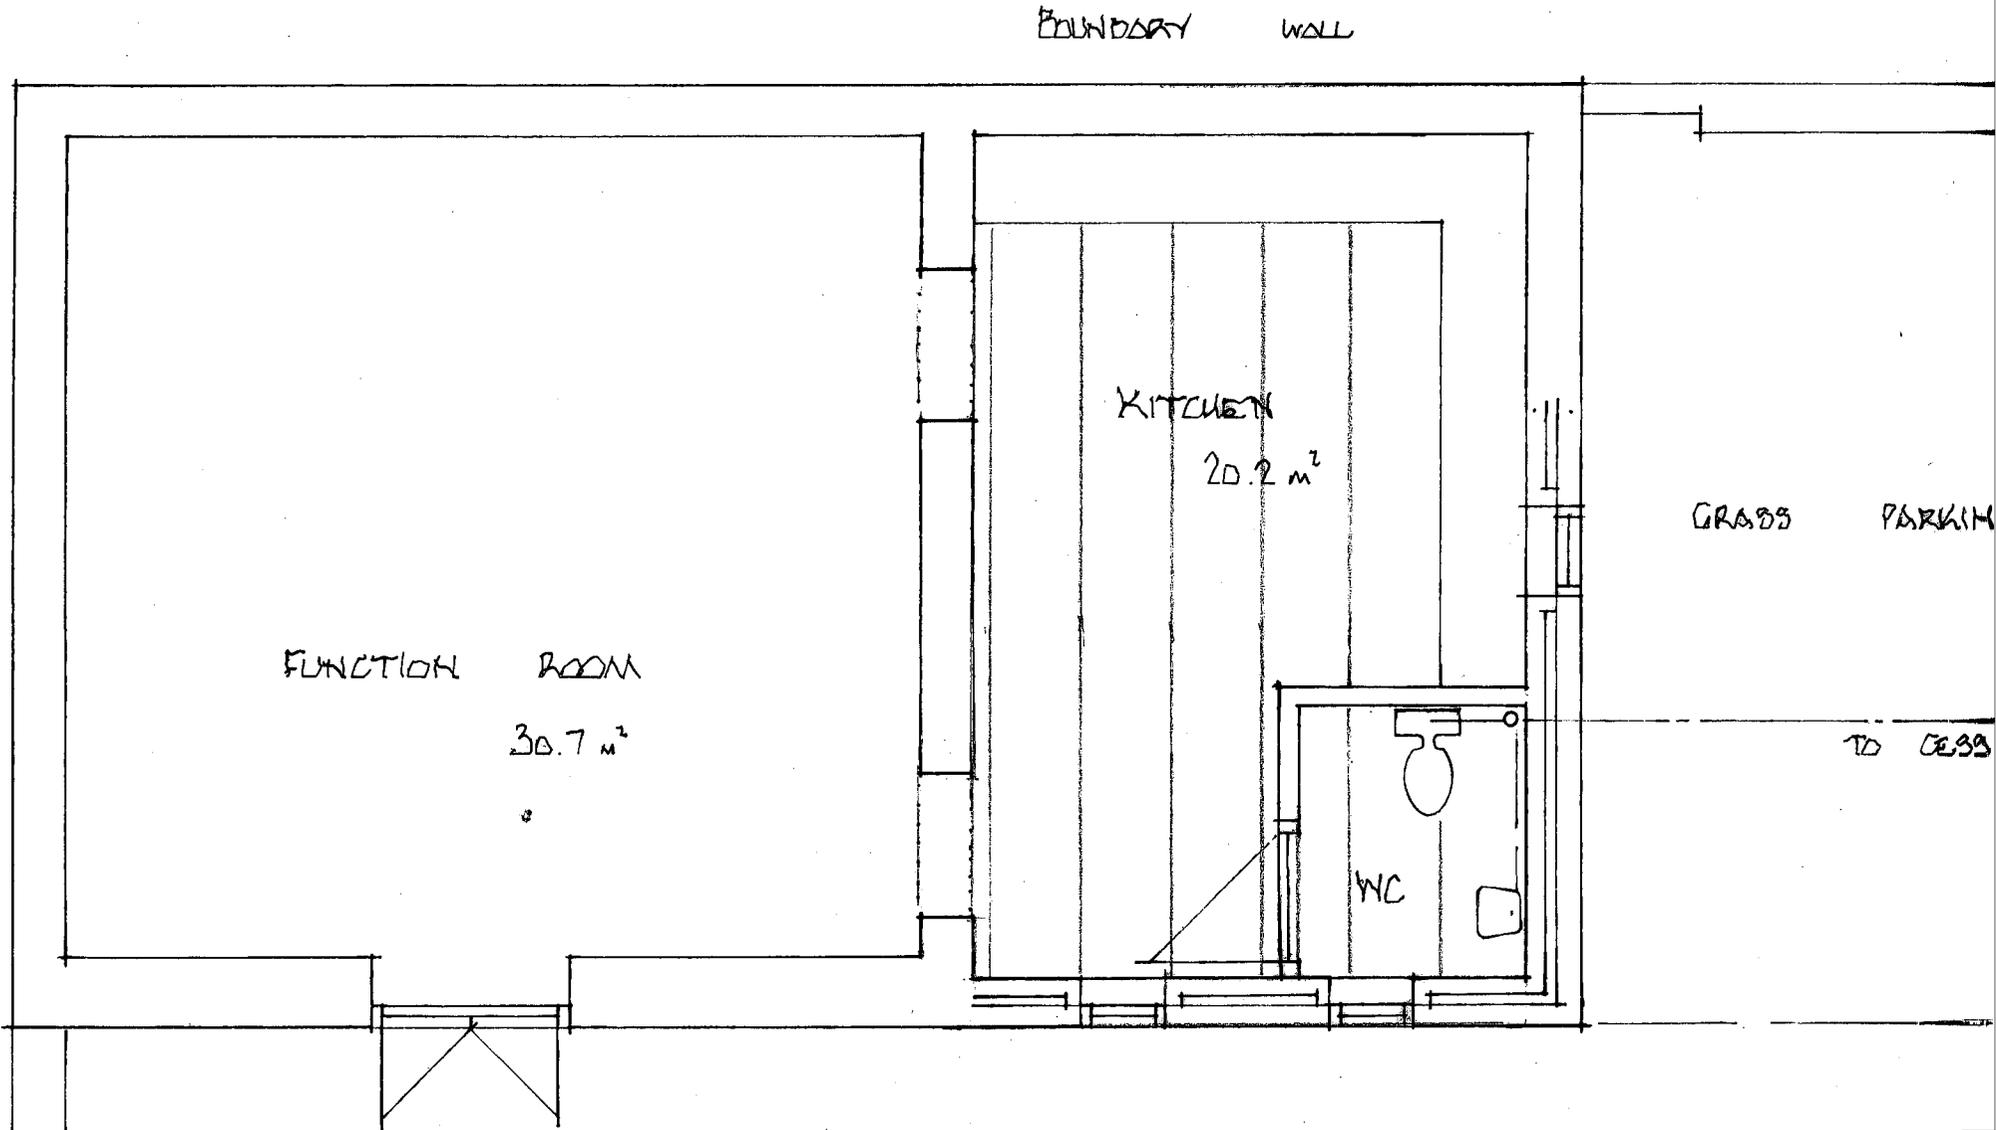


FRONT ELEVATION

SOUTH

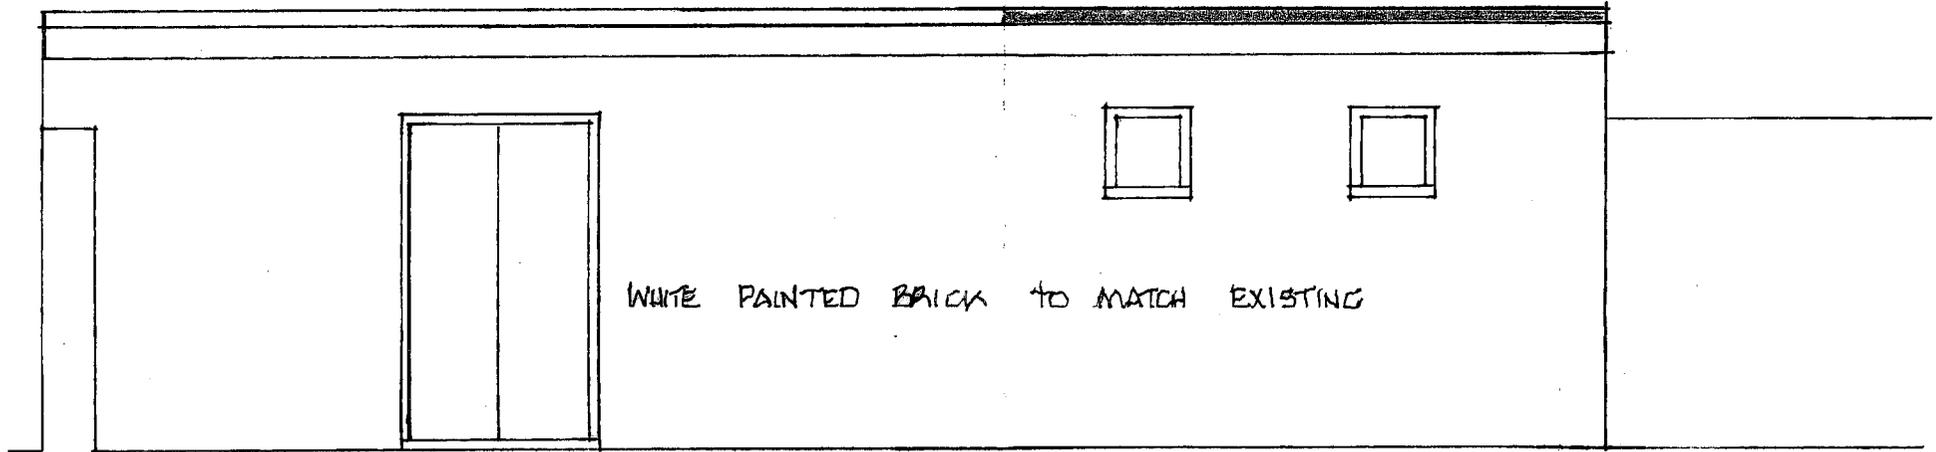


WHITE PAINTED BRICK TO MATCH EXISTING

ALLHALLOWS YOUTH CLUB, THE BRIMP, ALLHALLO

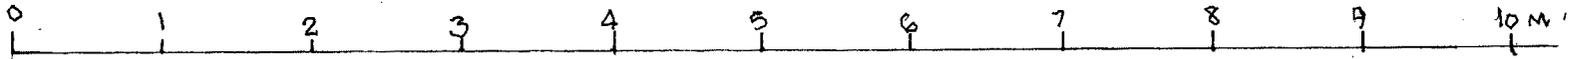

SIDE ELEVATION EAST

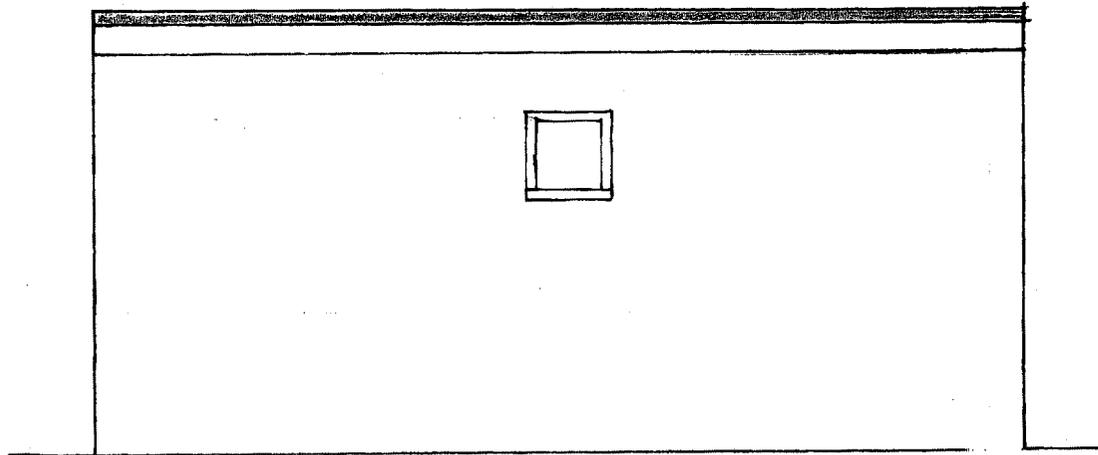

JULY 2020