



SCHEME EXTENTS

A J

A5

CUT LINE 1

**RESIDUAL DESIGN HAZARDS**  
 THE FOLLOWING HAS BEEN COLLECTED FROM THE PRE-CONSTRUCTION INFORMATION AND HIGHLIGHTS KNOWN RESIDUAL HAZARDS.

**KEY**

HS-# = HEALTH AND SAFETY RISK REFERENCE NUMBER  
 E-# = ENVIRONMENT RISK REFERENCE NUMBER

HS-01 - OVERHEAD ELECTRICITY CABLES (11KV)

**NOTES**  
 1. CHAINAGE ZERO IS AT LOCATION REFERENCE POINT 20067.

**KEY**

DRAINAGE SURVEY EXTENTS  
 START OF SURVEY TO BE APPROXIMATELY 550m TO THE NORTH IN ADVANCE OF THE ENTRANCE TO BITTESBY STABLES. SURVEY TO INCLUDE ALL SOUTHBOUND CARRIAGEWAY GULLIES ALONG EXTENTS.

—11KV OH— ELECTRICITY 11KV - OVERHEAD



CUT LINE 1

A5



CUT LINE 2

P01	FOR INFORMATION	JS	RK	27-01-20
REV	DETAILS	CHKD	APPD	DATE

DRAWN : TMH	DRAWING STATUS
DESIGN : JS	WORK IN PROGRESS
CHKD : JS	PRELIMINARY DRAWING ✓
APPD : RK	EXTERNAL ISSUE
DATE : 27/01/20	AS-BUILT
SUITABILITY : S2	FOR INFORMATION

CLIENT


AGENT

SCHEME NAME  
**A5 BITTESBY STABLES**

DRAWING TITLE  
**SURVEY EXTENTS SHEET 1 OF 2**

ORIG DRAWING SIZE : A1	DIMENSIONS : m
COPYRIGHT © KIER	SCALE : 1:250
DRAWING NUMBER	SCHEME REFERENCE No.
PROJECT   ORIGINATOR   VOLUME	1610224
HE604077 - KIER - VGN	
A5_BITTESBY - DR - Z - 0100_01	REVISION
LOCATION   TYPE   ROLE   NUMBER	P01

THIS MAP IS REPRODUCED FROM ORDNANCE SURVEY MATERIAL WITH THE PERMISSION OF ORDNANCE SURVEY ON BEHALF OF THE CONTROLLER OF HER MAJESTY'S STATIONERY OFFICE © CROWN COPYRIGHT. UNAUTHORISED REPRODUCTION INFRINGES CROWN COPYRIGHT AND MAY LEAD TO PROSECUTION OR CIVIL PROCEEDINGS. AL 100030849 2020

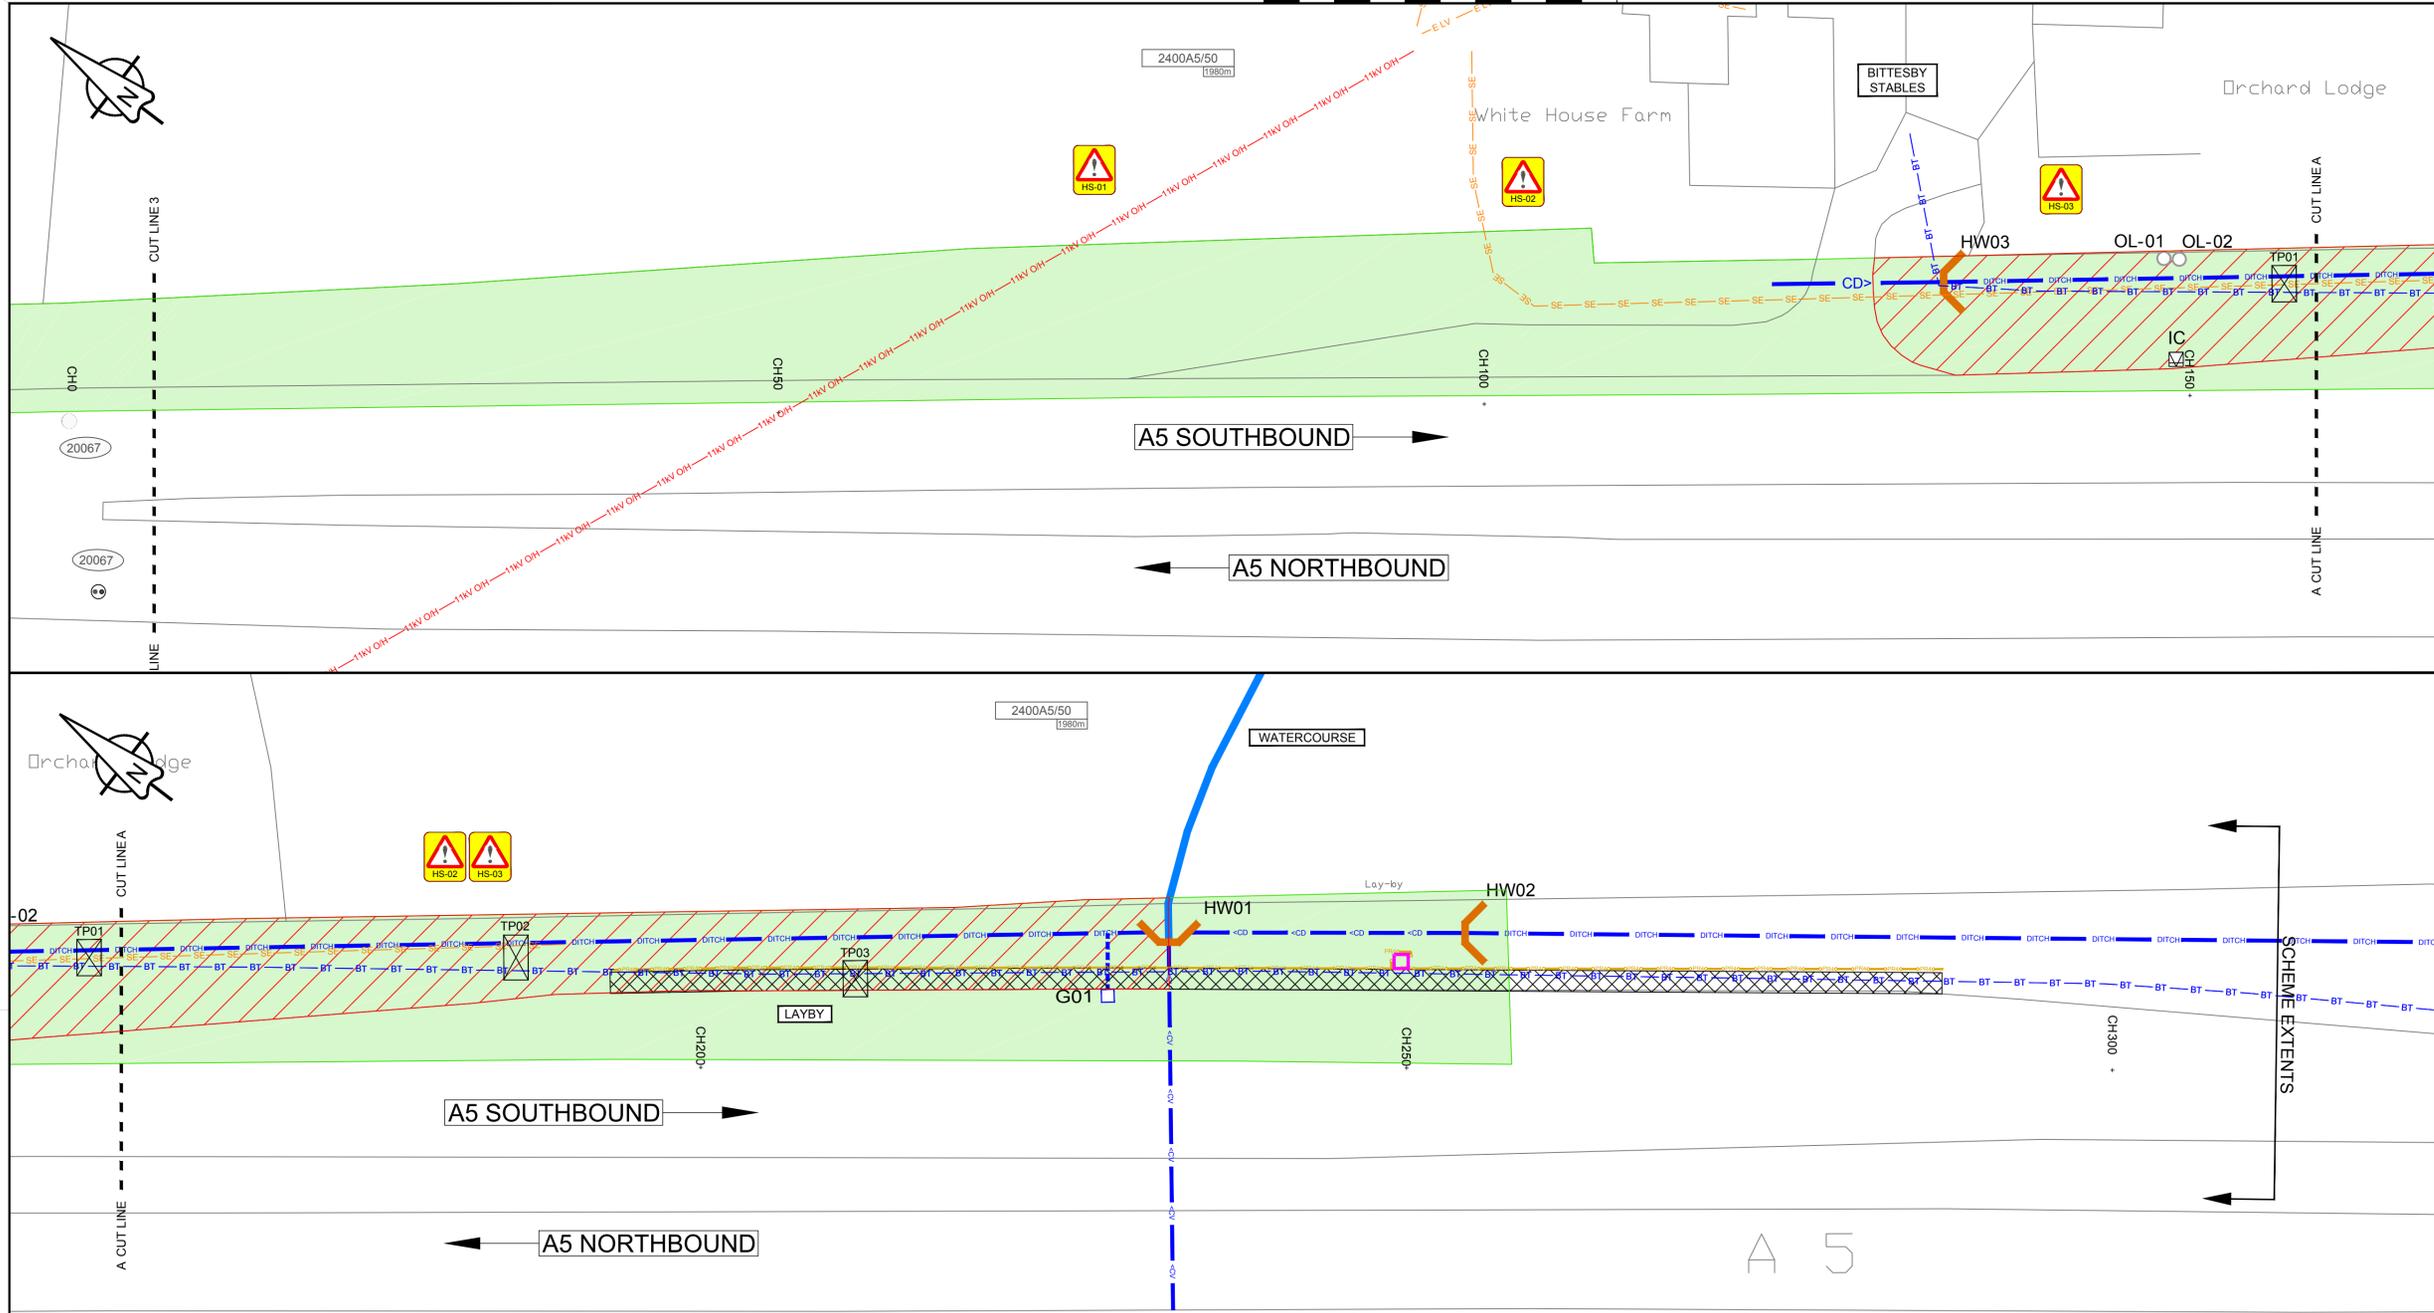

RESIDUAL DESIGN HAZARDS	
THE FOLLOWING HAS BEEN COLLECTED FROM THE PRE-CONSTRUCTION INFORMATION AND HIGHLIGHTS KNOWN RESIDUAL HAZARDS.	
	HS-# = HEALTH AND SAFETY RISK REFERENCE NUMBER
	E-# = ENVIRONMENT RISK REFERENCE NUMBER

**NOTES**  
 1. CHAINAGE ZERO IS AT LOCATION REFERENCE POINT 20067.

KEY	
	EXISTING DITCH
	EXISTING WATERCOURSE
	EXISTING CULVERT
	EXISTING CARRIER PIPE
	EXISTING FOOTPATH
	EXISTING POST AND RAIL FENCE
	EXISTING HEAD WALL
	EXISTING OUTLET
	EXISTING GULLY
	EXISTING UTILITY COVER
	EXISTING BIN
	DRAINAGE SURVEY EXTENTS START OF SURVEY TO BE APPROXIMATELY 550m TO THE NORTH IN ADVANCE OF THE ENTRANCE TO BITTESBY STABLES. SURVEY TO INCLUDE ALL SOUTHBOUND CARRIAGEWAY GULLIES ALONG EXTENTS.
	TOPOGRAPHICAL AND GPR SURVEY EXTENTS
	TRIAL PITS TO LOCATE EXISTING UTILITIES, TYPICALLY 0.5m WIDE. UTILITIES TO BE CAT SCANNED BEFORE TRIAL PITS ARE EXCAVATED.
	ELECTRICITY 11KV - OVERHEAD
	ELECTRICITY SERVICE - UNDERGROUND
	BRITISH TELECOM - UNDERGROUND

P01	FOR INFORMATION	JS	RK	27-01-20
REV	DETAILS	CHKD	APPD	DATE

DRAWN : TMH	DRAWING STATUS
DESIGN : JS	WORK IN PROGRESS
CHKD : JS	PRELIMINARY DRAWING <input checked="" type="checkbox"/>
APPD : RK	EXTERNAL ISSUE
DATE : 27/01/20	AS-BUILT
SUITABILITY : S2	FOR INFORMATION



SCHEME NAME  
**A5 BITTESBY STABLES**

DRAWING TITLE  
**SURVEY EXTENTS SHEET 2 OF 2**

ORIG DRAWING SIZE : A1	DIMENSIONS : m
COPYRIGHT © KIER	SCALE : 1:250
DRAWING NUMBER	SCHEME REFERENCE No.
PROJECT   ORIGINATOR   VOLUME	1610224
HE604077 - KIER - VGN	
A5_BITTESBY - DR - Z - 0100_02	REVISION
LOCATION   TYPE   ROLE   NUMBER	P01

THIS MAP IS REPRODUCED FROM ORDNANCE SURVEY MATERIAL WITH THE PERMISSION OF ORDNANCE SURVEY ON BEHALF OF THE CONTROLLER OF HER MAJESTY'S STATIONERY OFFICE © CROWN COPYRIGHT. UNAUTHORISED REPRODUCTION INFRINGES CROWN COPYRIGHT AND MAY LEAD TO PROSECUTION OR CIVIL PROCEEDINGS. AL 100030649 2020