


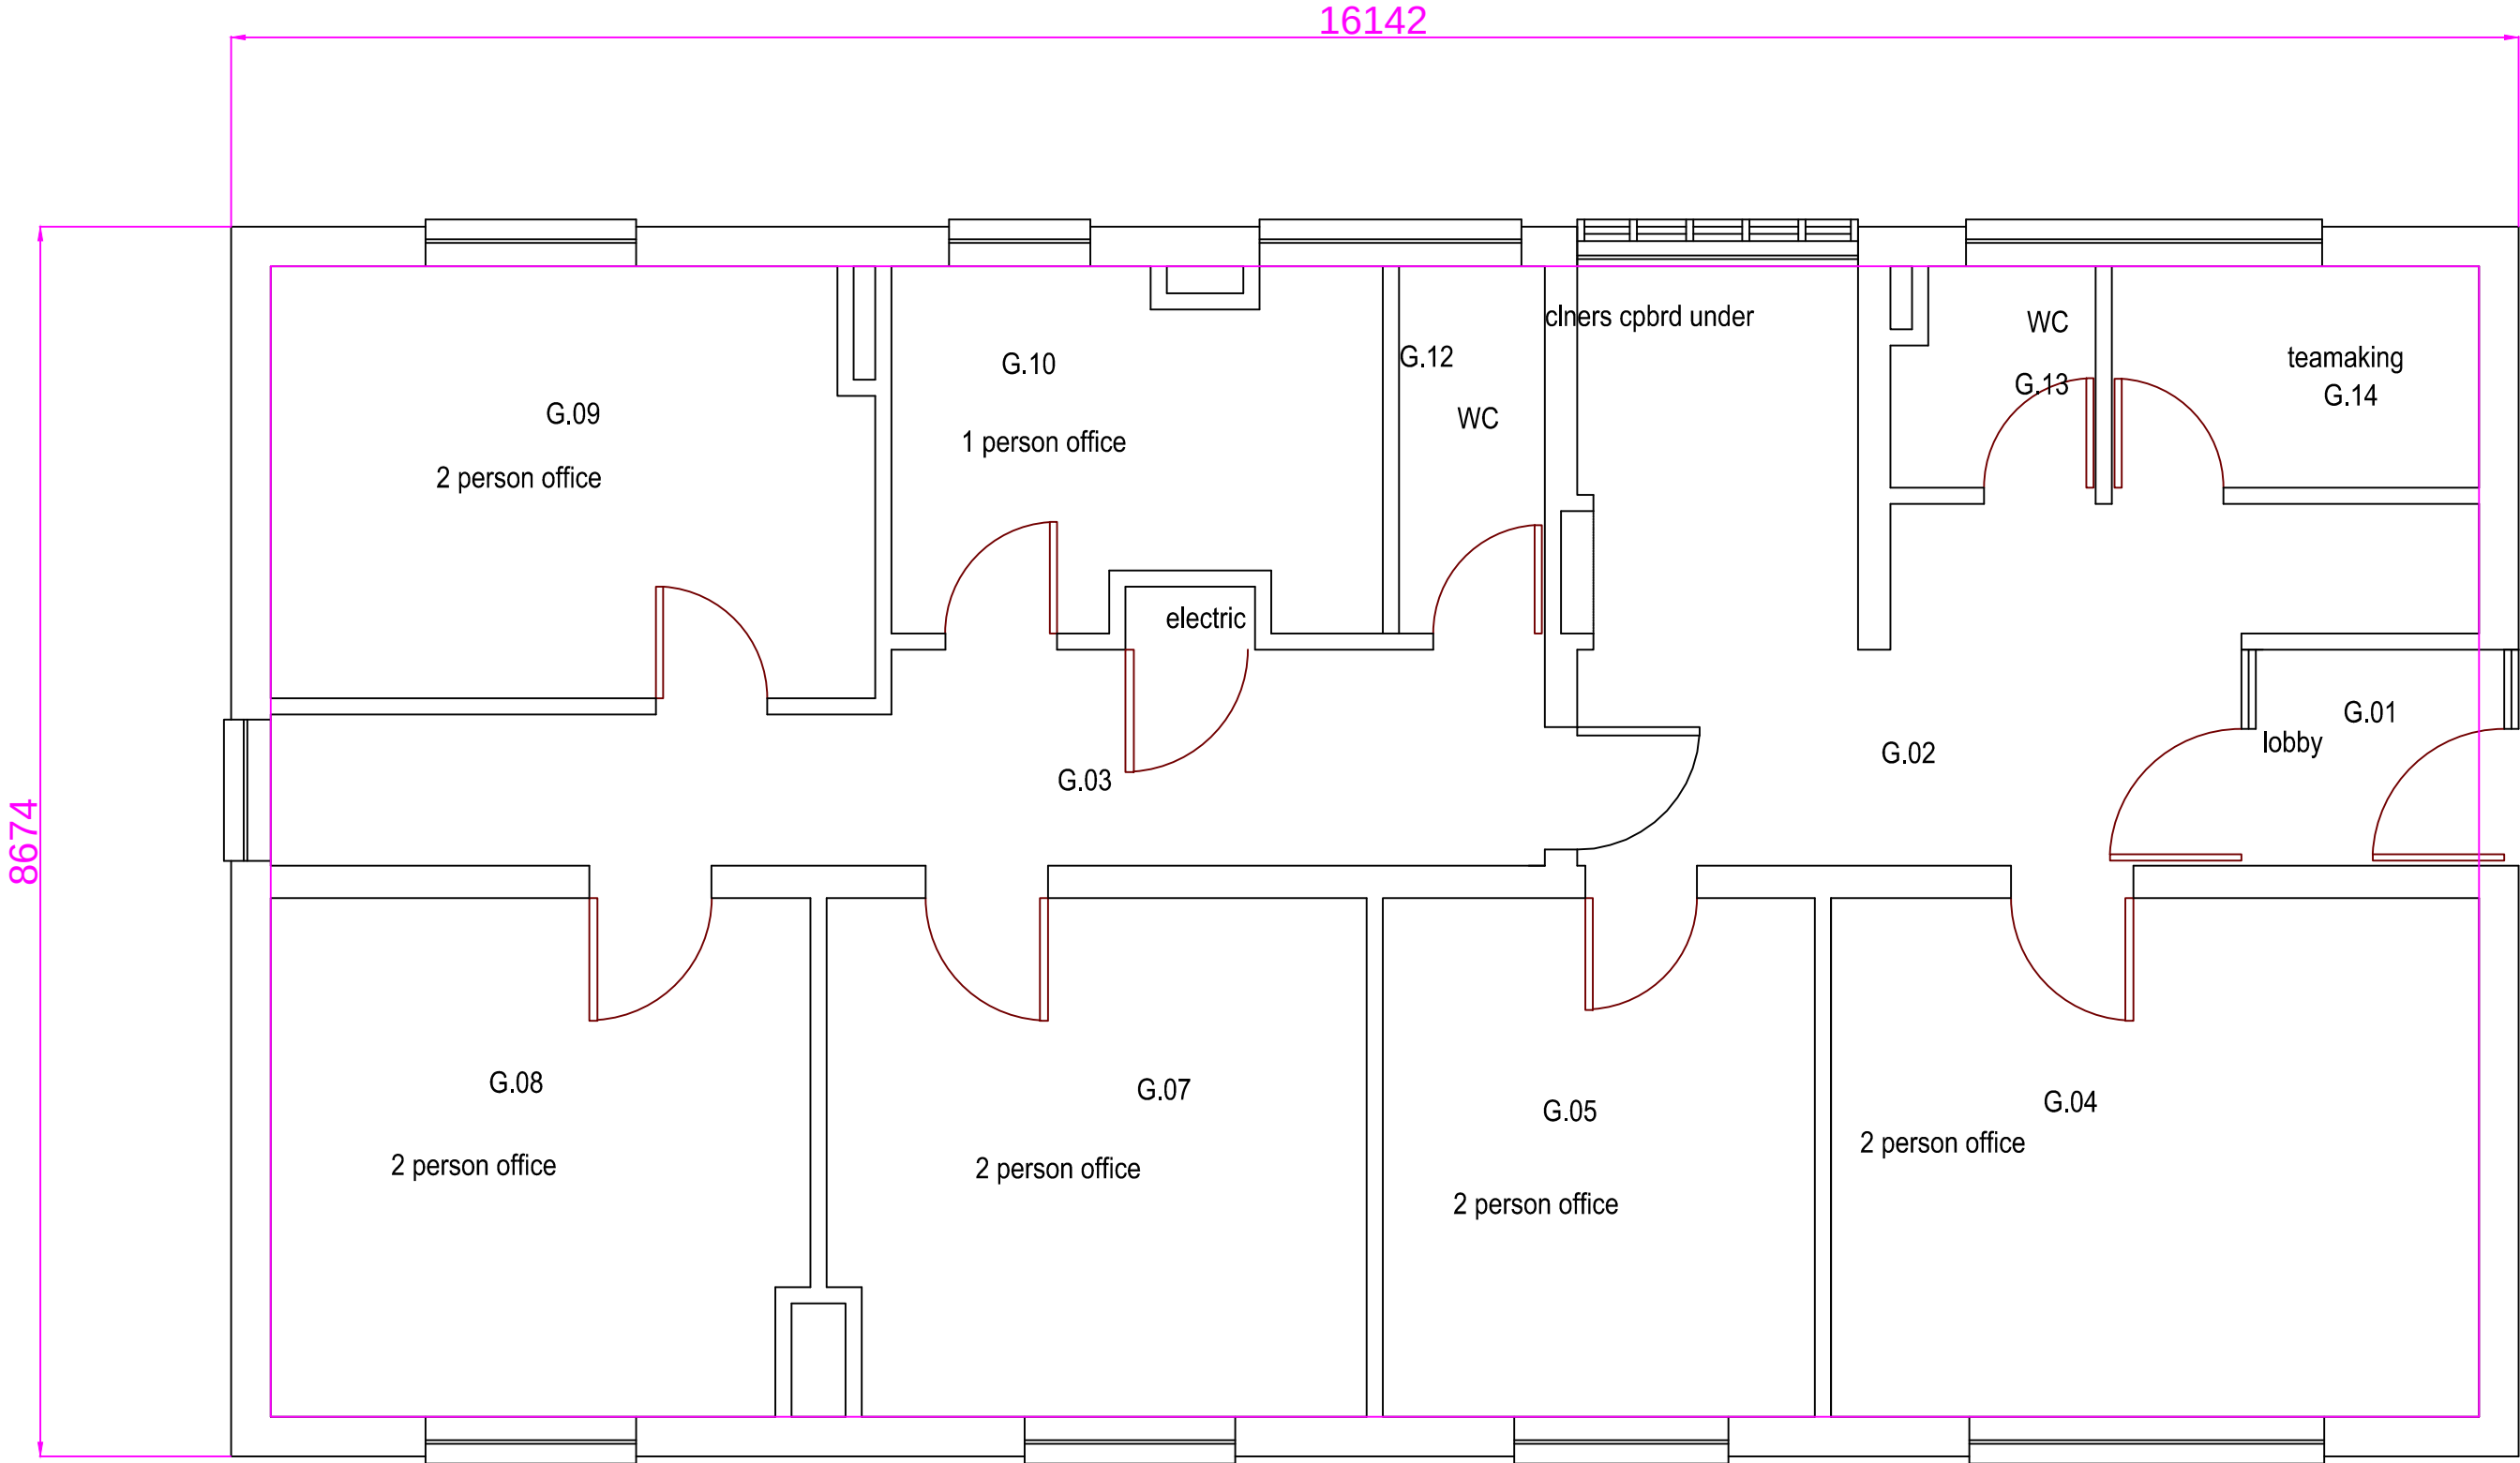

ARENDAL HOUSE					
Itemref	Quantity	Title/Name, designation, material, dimension etc		Article No./Reference	
Designed by Clive Austin	Checked by	Approved by - date	File name Bk 21 GF Arendal	Date 06/08/2013	Scale 1:50
PAH			Block 21 GF Arendal House		
			126 m2	Edition 0	Sheet 1/1