


NEW MAIN T POINT

**NEW MAIN LAYOUT** 

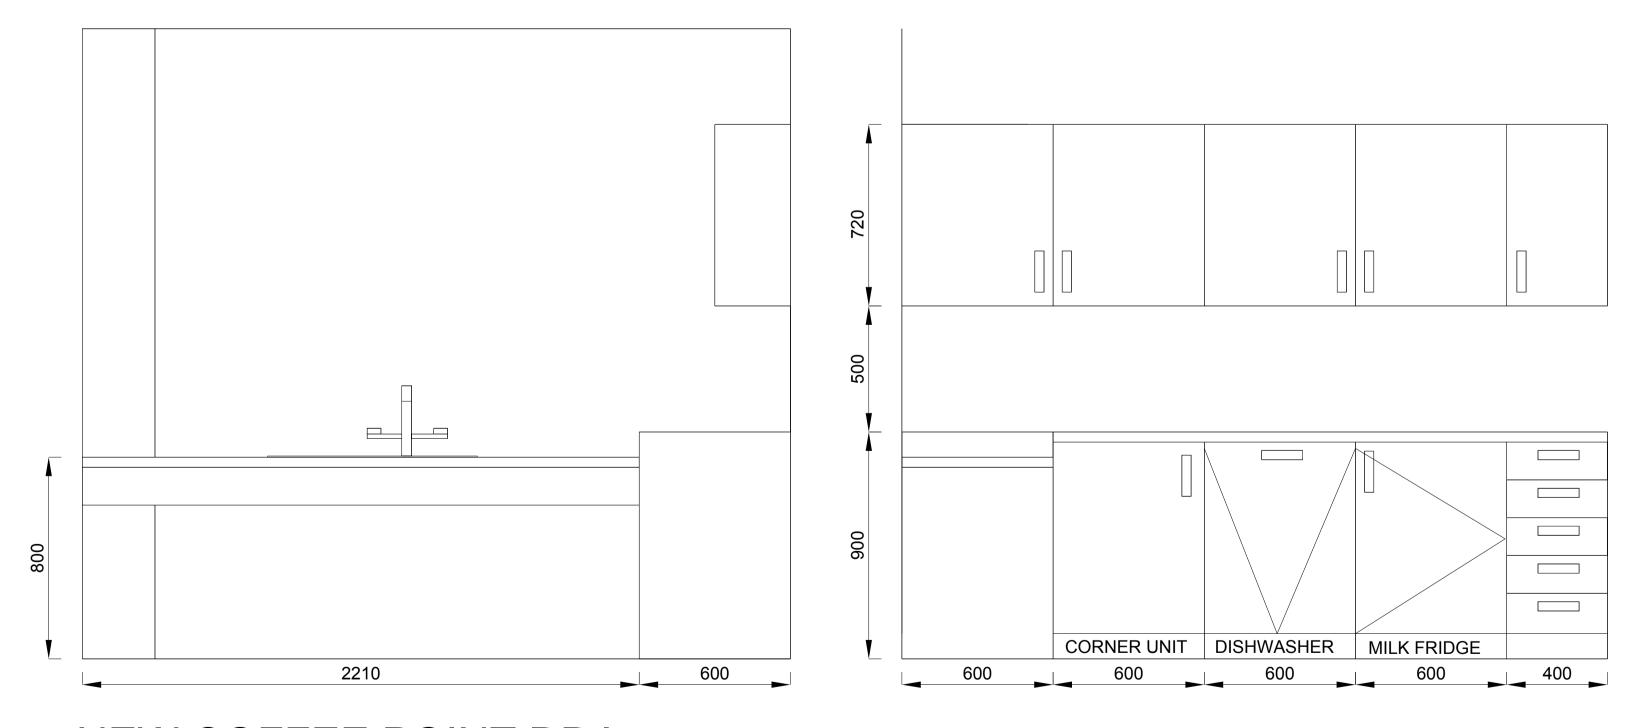

NEW COFFEE POINT DDA

Big	Lottery Fund			TYPICA	L T POINT EL	EVATION	
Birn	ningham						
Project				FLOOR	SECOND FLOOR		
Apex House			Date	20.05.16	Scale	1:15	
3 Embassy Drive, Calthorpe Road				Designer	LOU	Rev	
Edgebaston, Birmingham B15 1TR				DWG No.	16.007_02_D01		
rev	description	date	name	The Small Print:  1. This drawing may not be copied, shown or given to a third party without e permission from TheJones London Ltd.  2. Do not scale from this drawing.  3. The Jones London Ltd cannot accept responsibility for the accuracy of so supplied to us by a third party in hard copy or on disc.  4. Layout and all dimensions are subject to confirmation on site by Pro Manager prior to any works.  The			
				Email louise	mail louise@thejones.london		