



First Floor

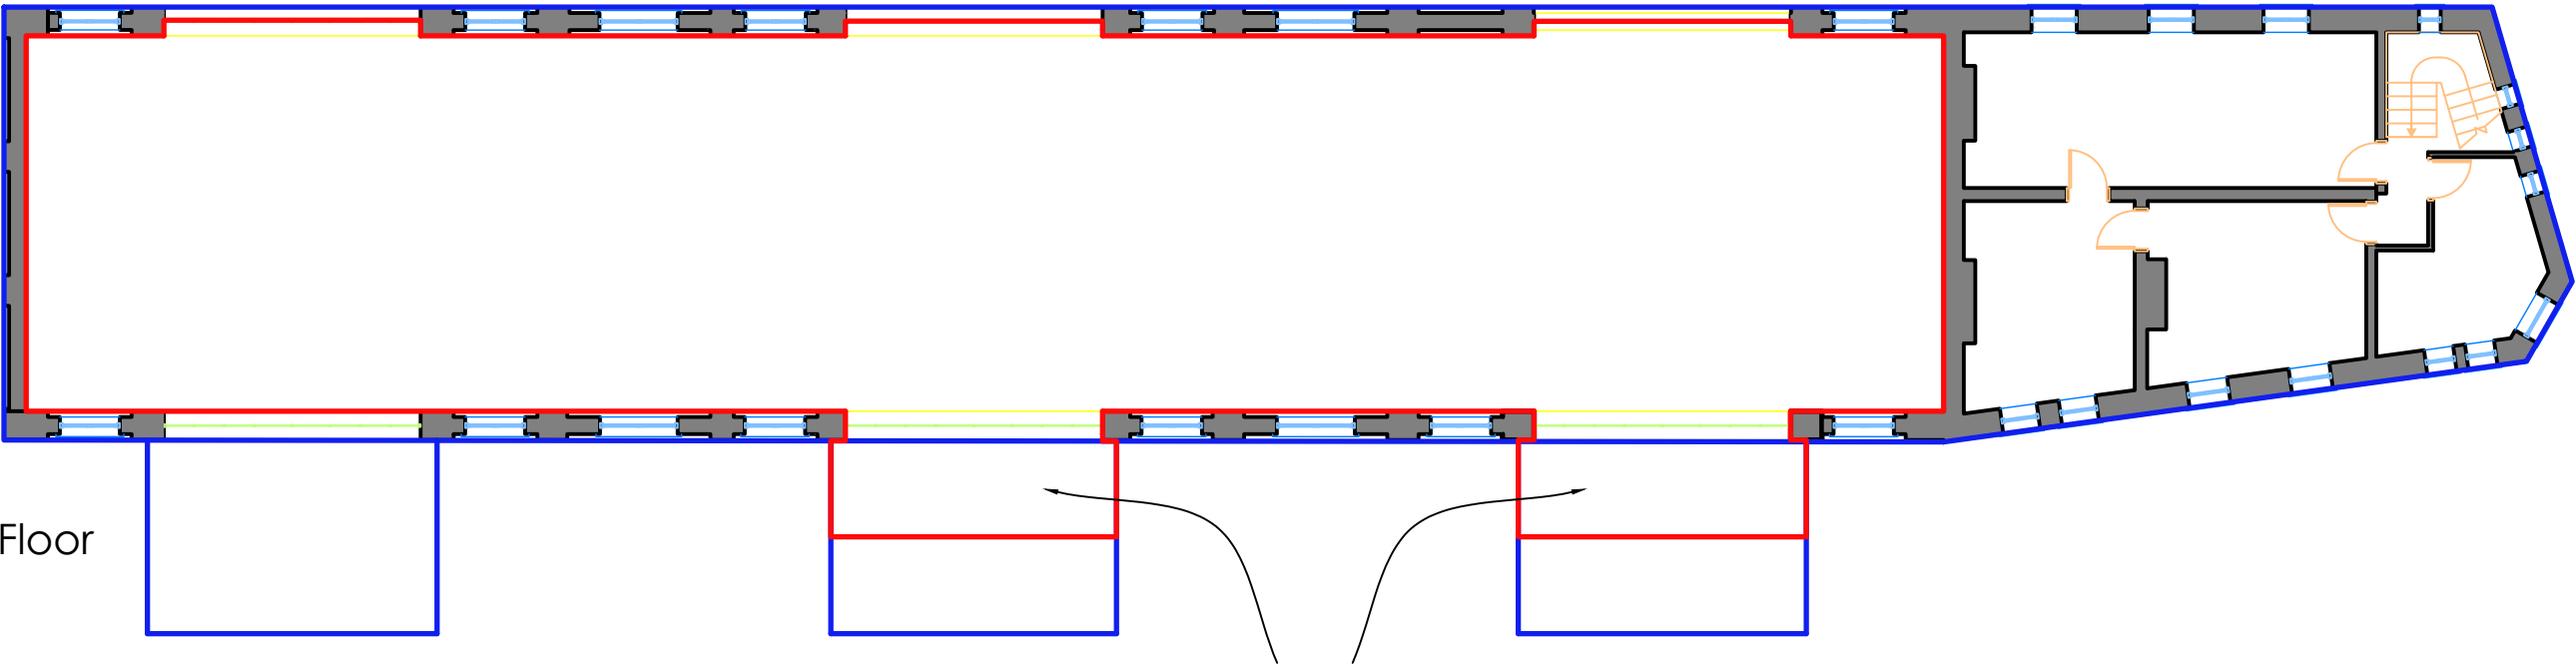

Equipment within canopy

Ground Floor

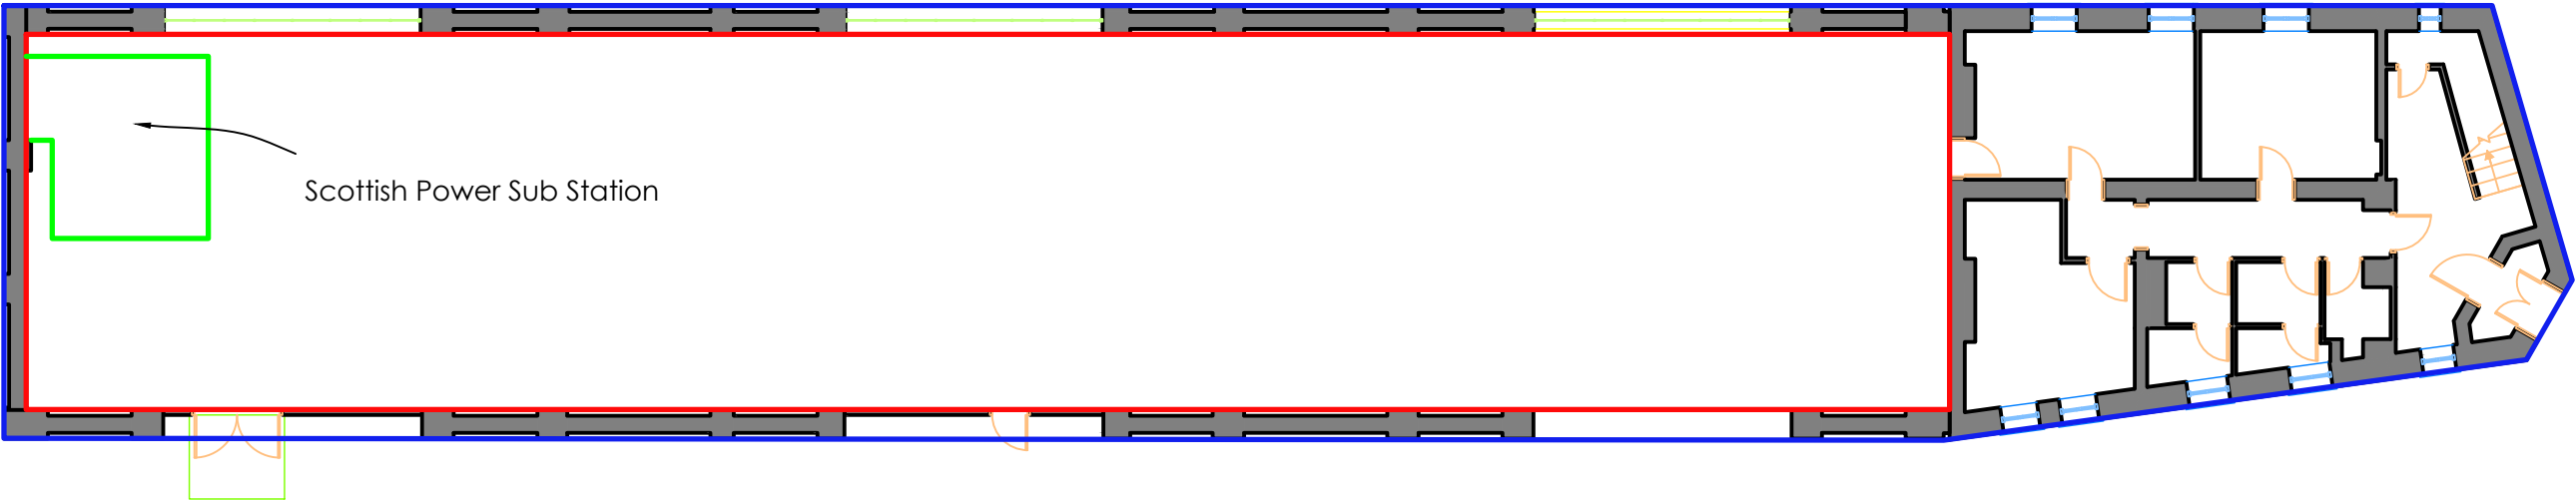

Scottish Power Sub Station

Revision	Details	Name and Date		
Address / Scheme				
GWR CHP & Offices				
Pier Head				
Liverpool				
Title				
Floor Ground & First Floor				
Drawing Number		Revision		
NML - GWR /01				
A3	Scale	Date	Drawn	Status
	1:150		GM	base
NATIONAL MUSEUMS			LIVERPOOL	
national museums liverpool 127 dale street liverpool L2 2JH				