



Section F1-F1  
(Scale :- 1 : 50@ A1)

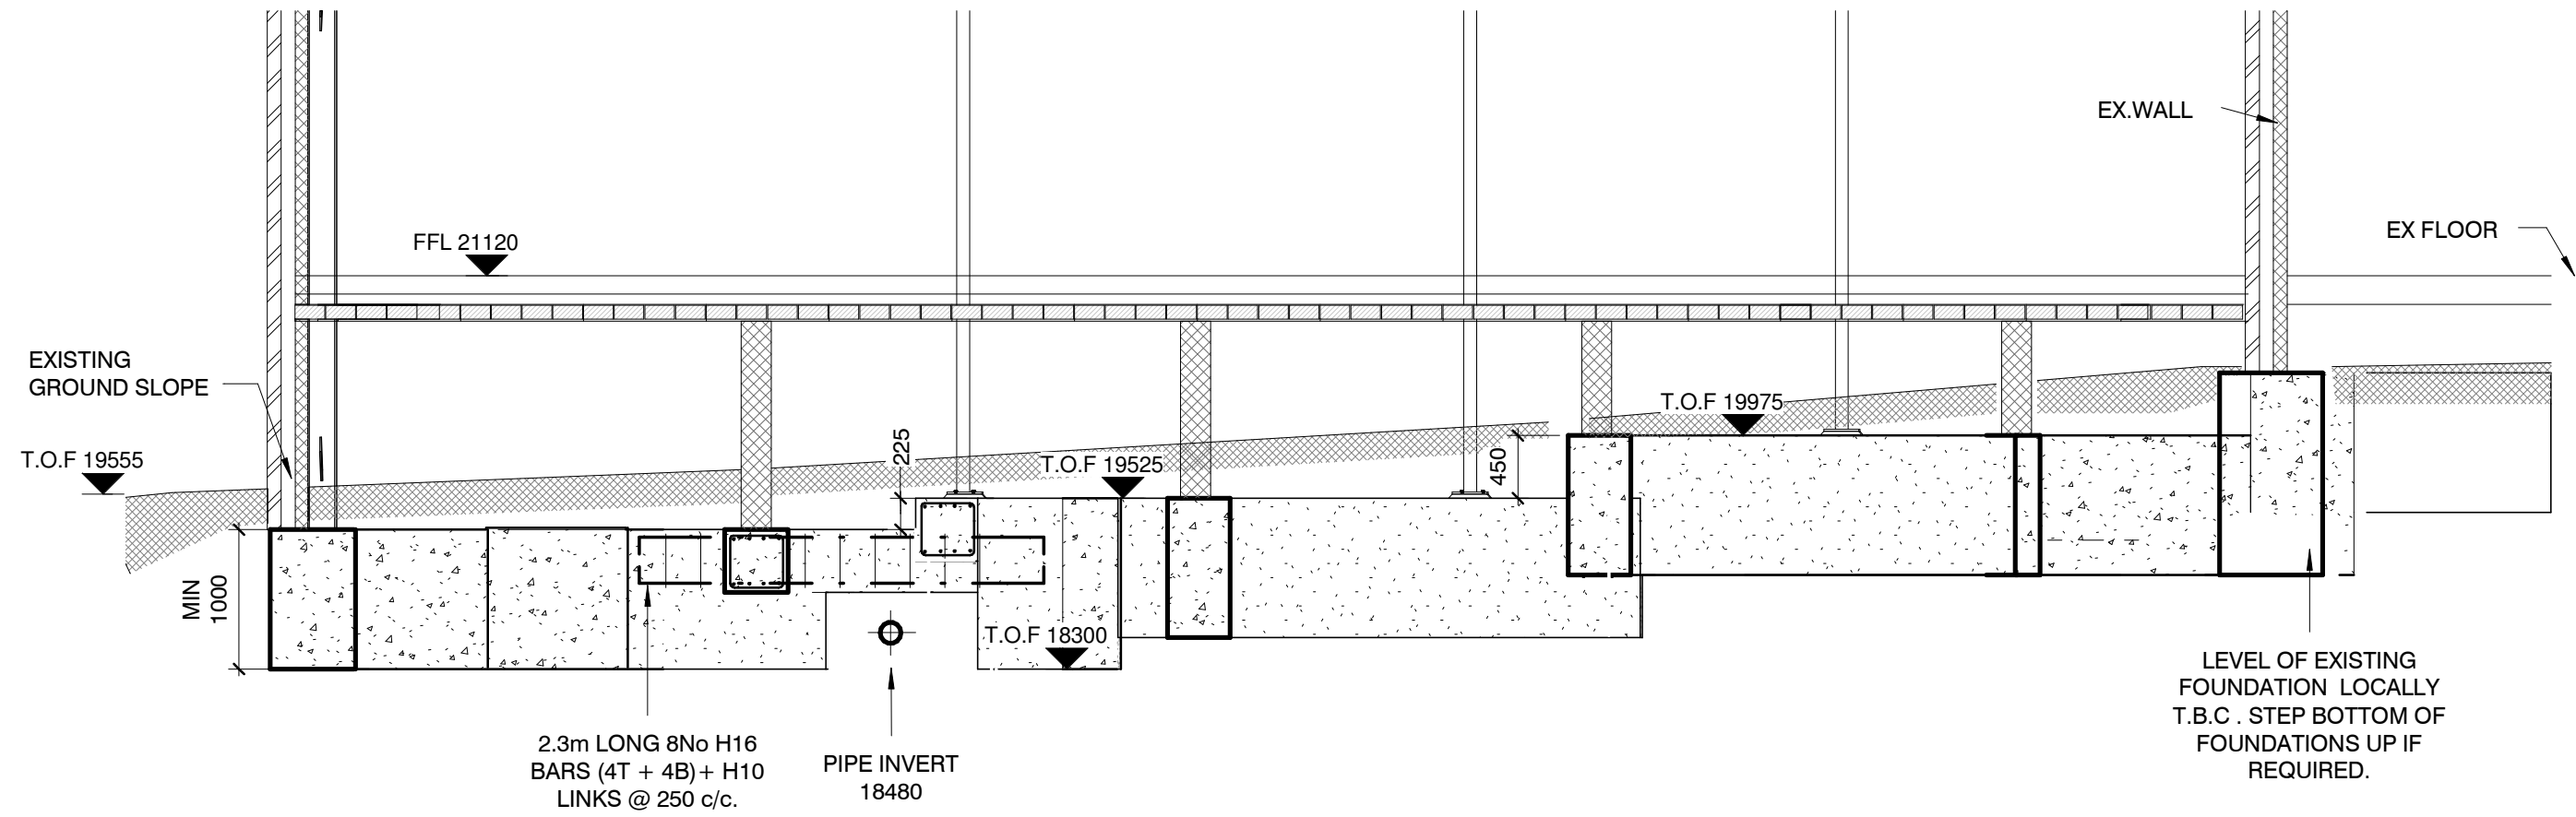

Section F2-F2  
(Scale :- 1 : 50@ A1)

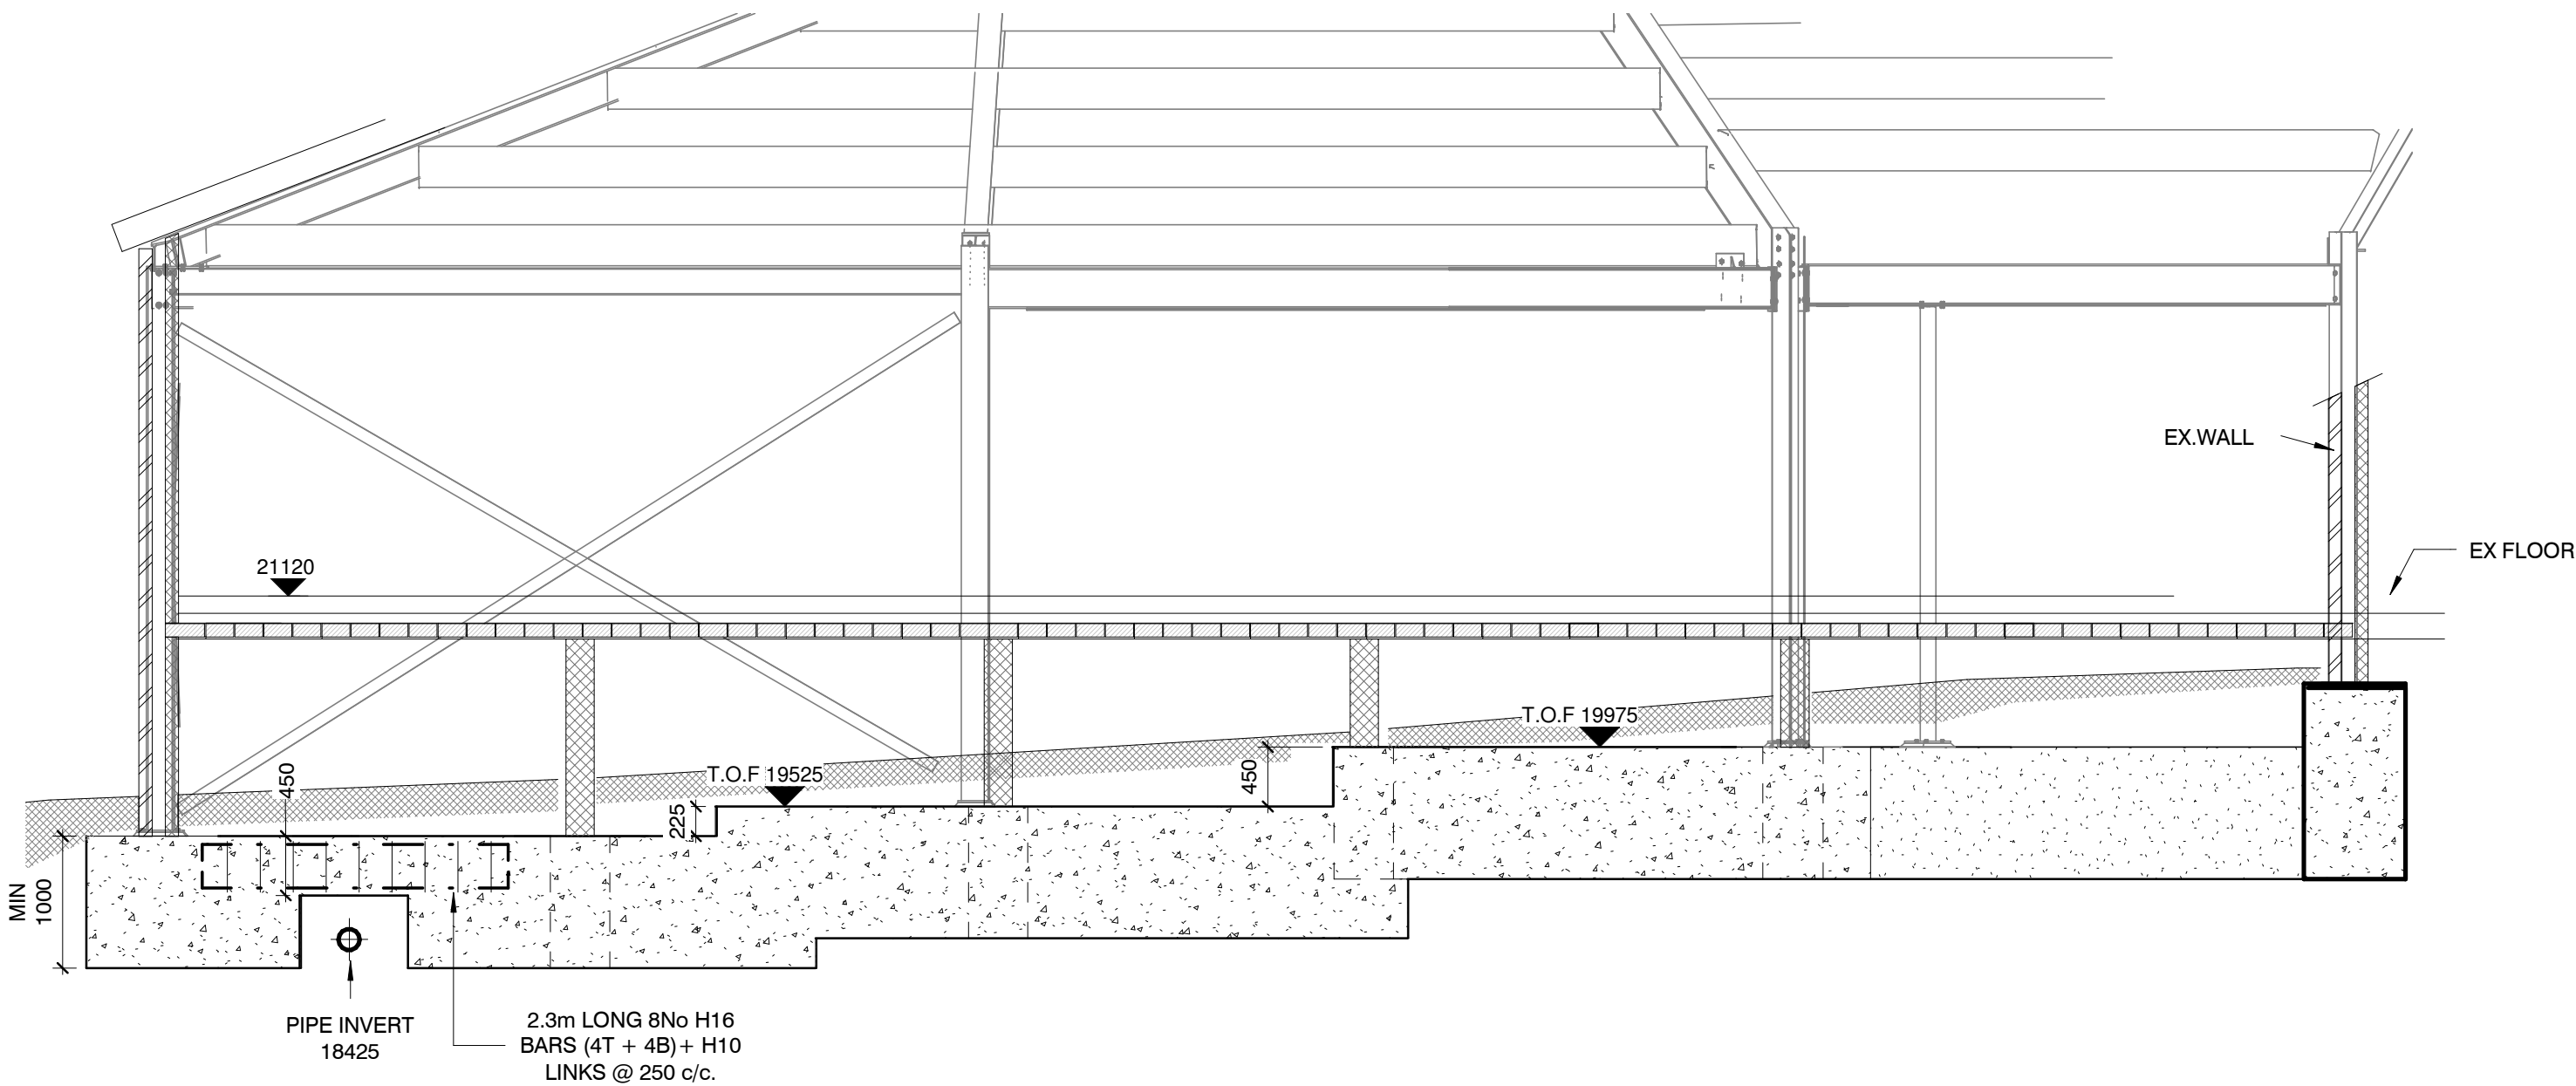

Section F3-F3  
(Scale :- 1 : 50@ A1)


NOTES

- ©
- THIS DRAWING & DESIGN IS THE COPYRIGHT OF ALAN BAXTER PARTNERSHIP AND MUST NOT BE COPIED IN PART OR WHOLE WITHOUT CONSENT.
- DO NOT SCALE OFF THIS DRAWING.
  - TO BE READ IN CONJUNCTION WITH ALL ARCHITECTS AND ENGINEERS DRAWINGS.
  - ALL DIMENSIONS AND LEVELS TO BE CONFIRMED BY THE ARCHITECT AND CONTRACTOR PRIOR TO THE COMMENCEMENT OF THE WORKS.
  - ALL DISCREPANCIES TO BE NOTIFIED IMMEDIATELY TO CONTRACT ADMINISTRATOR AND ENGINEERS.
  - TENDER OR BILLING DRAWINGS SHALL NOT BE USED FOR CONSTRUCTION OR THE ORDERING OF MATERIALS.
  - FOUNDATION FORMATION LEVELS TO BE INSPECTED AND APPROVED BY THE LOCAL AUTHORITY.

PRELIMINARY

0	FIRST ISSUE	TJM		07-12-2018
Rev	Description	Drm	Chk	Date

**ALAN BAXTER PARTNERSHIP** LLP  
CONSULTING STRUCTURAL ENGINEERS  
THE CLOCK BUILDING  
PYMPES COURT  
BUSBRIDGE ROAD  
LOOSE  
MAIDSTONE  
KENT ME15 0HZ  
TELEPHONE: 01622 744263  
FAX: 01622 749270  
EMAIL: mail@abpengineers.co.uk

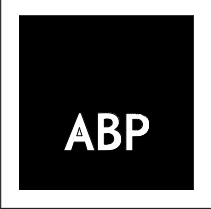

Project  
**Leybourne Village Hall,  
Little Market Row, West  
Malling ME19 5QL**

Drawing  
**Foundation Sections  
(1 of 2)**

Date	11/28/18	Scale	1: 50	@ A1
Ref	<b>F437 -A1- 09</b>			Rev