


| Rev | Date | Reference | Drawn / Chk'd | |
|-----|------------|--------------------------------|---------------|----|
| P01 | 2019/05/10 | P01 TENDER ISSUE | SM | AW |
| P02 | 2019/10/14 | P02 ENGINEERS DETAILS ADDED | SM | AW |

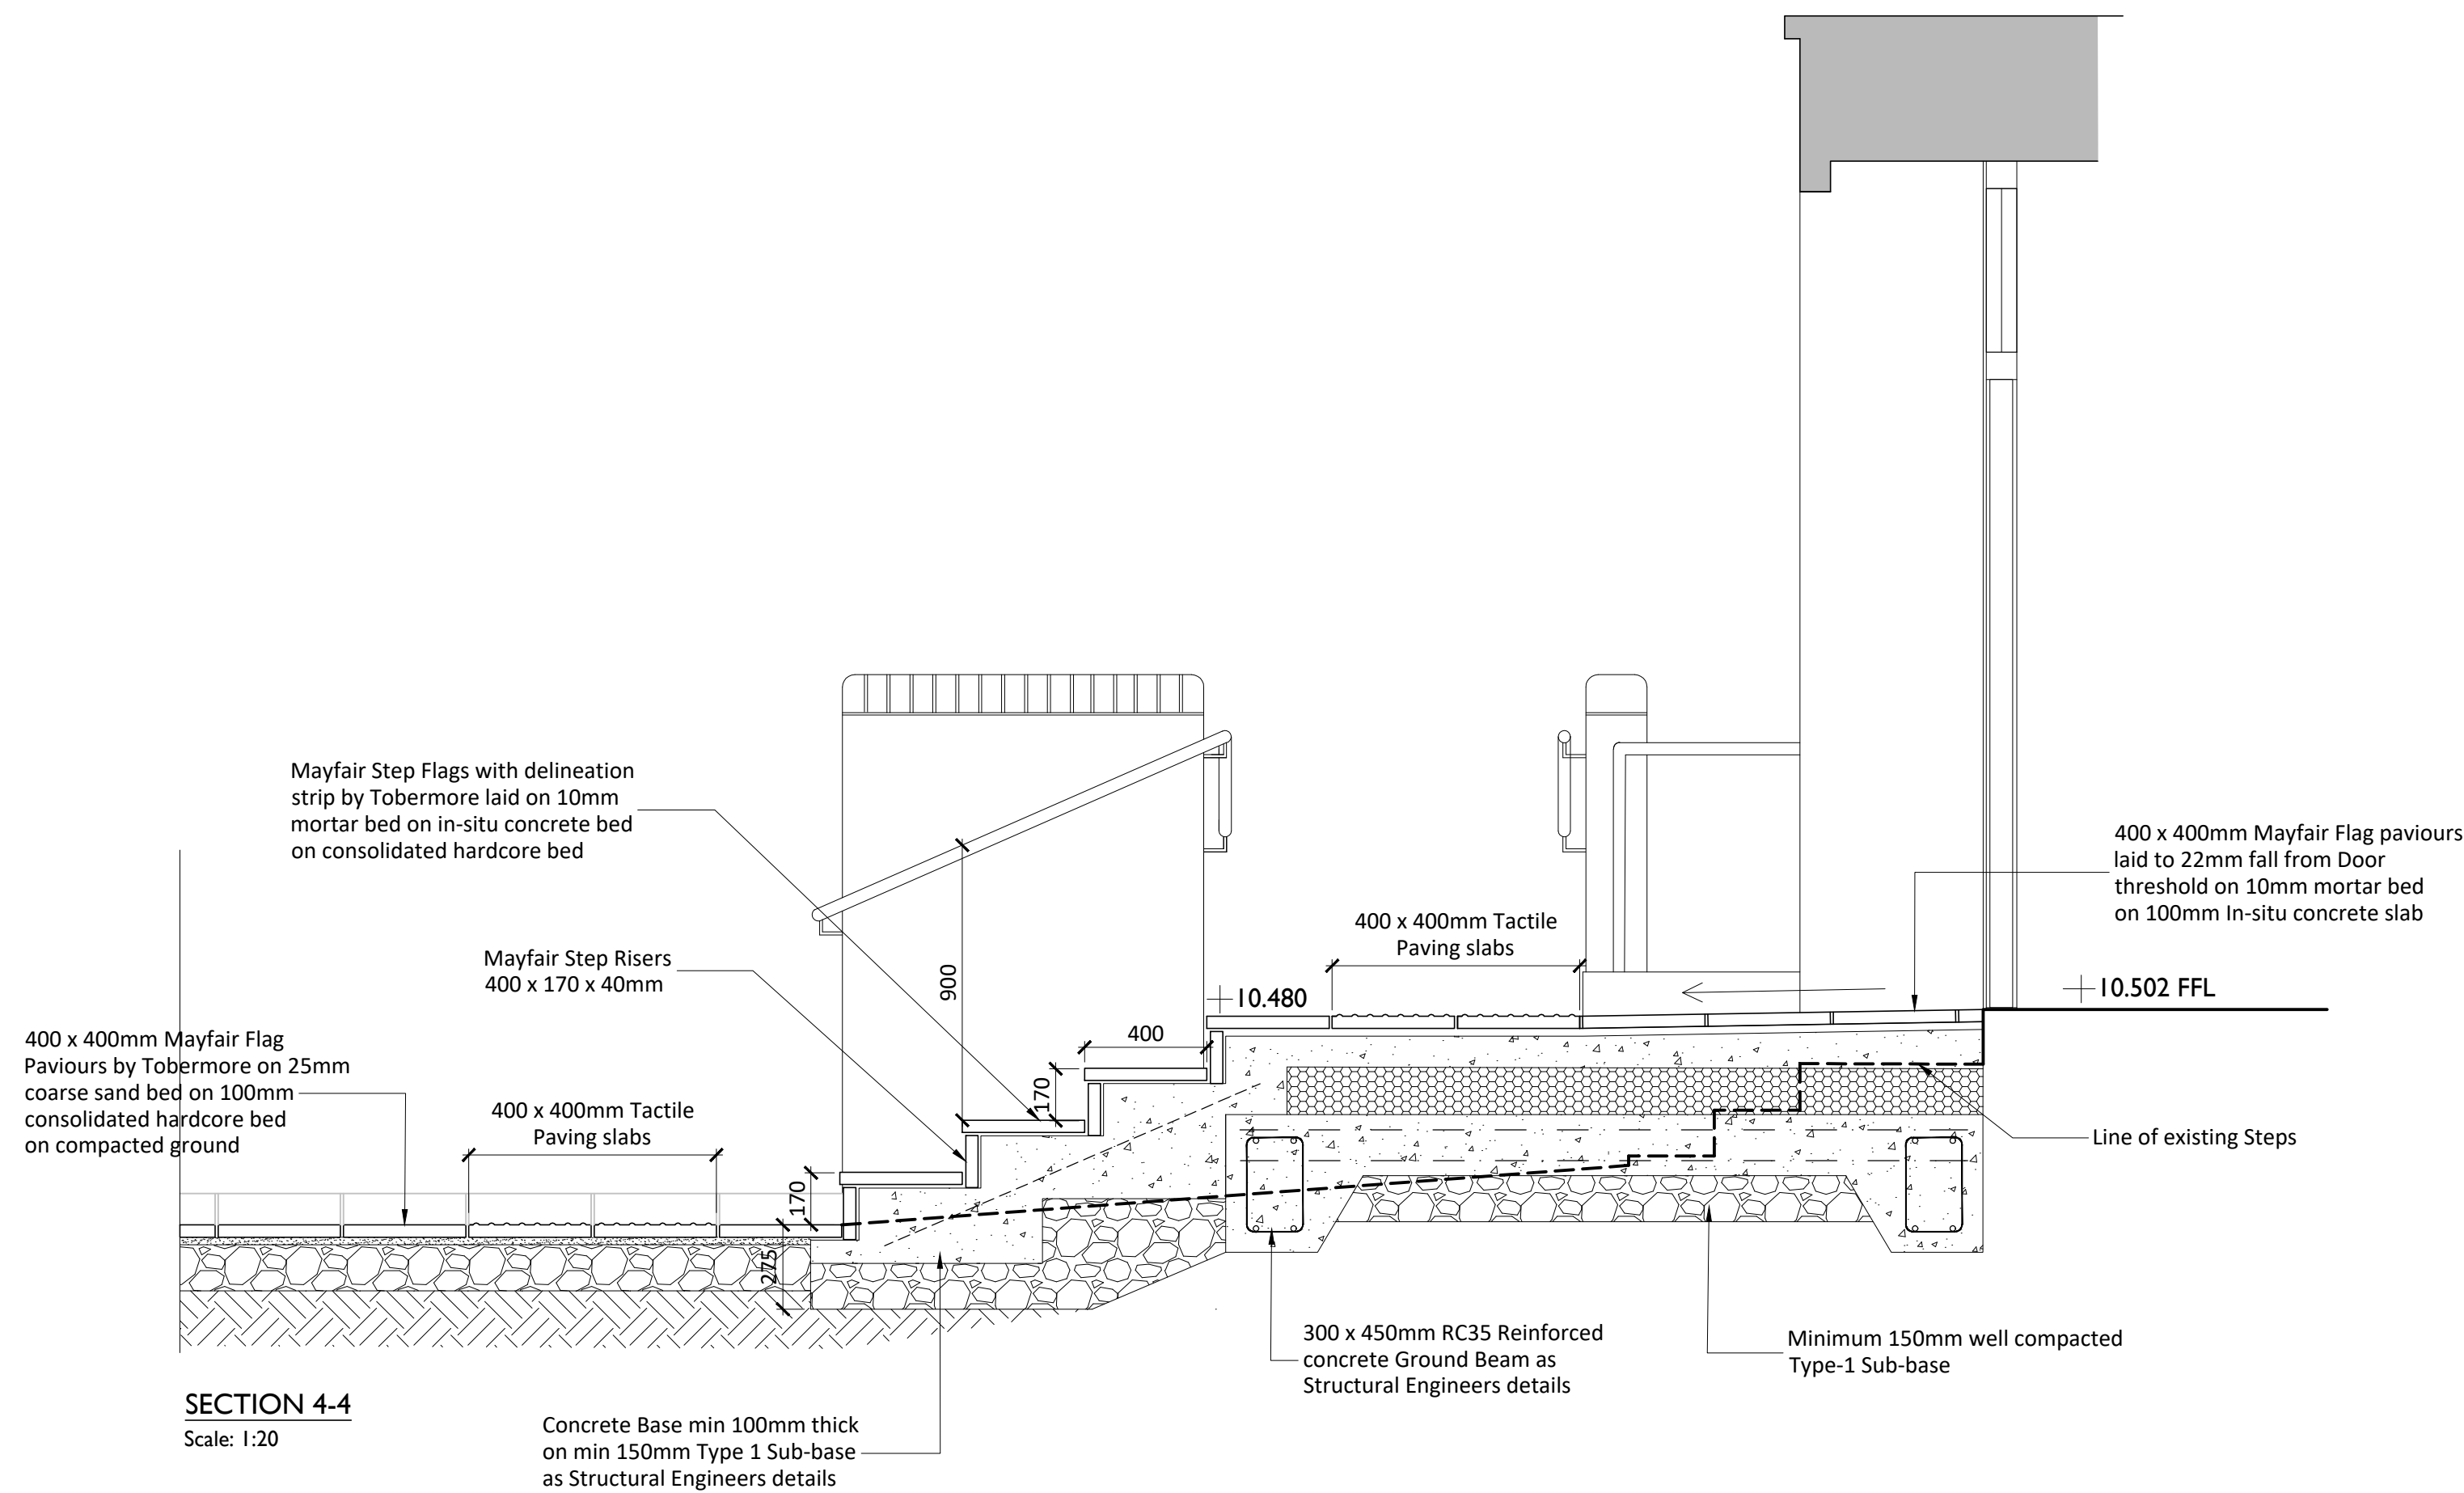

Client
Stowmarket Town Council

Project
Proposed Elevational Treatment To
Frontage Stowmarket Com. Centre

Title
Section 4-4

| Drawing Ref. | Revision | | |
|---|----------------|------------------|--------|
| 4296-KLH-0106 | P02 | | |
| Scale - unless otherwise stated 1:20 | Status @ A2 | Issued For S0 | TENDER |