


Wessex Water Network Map

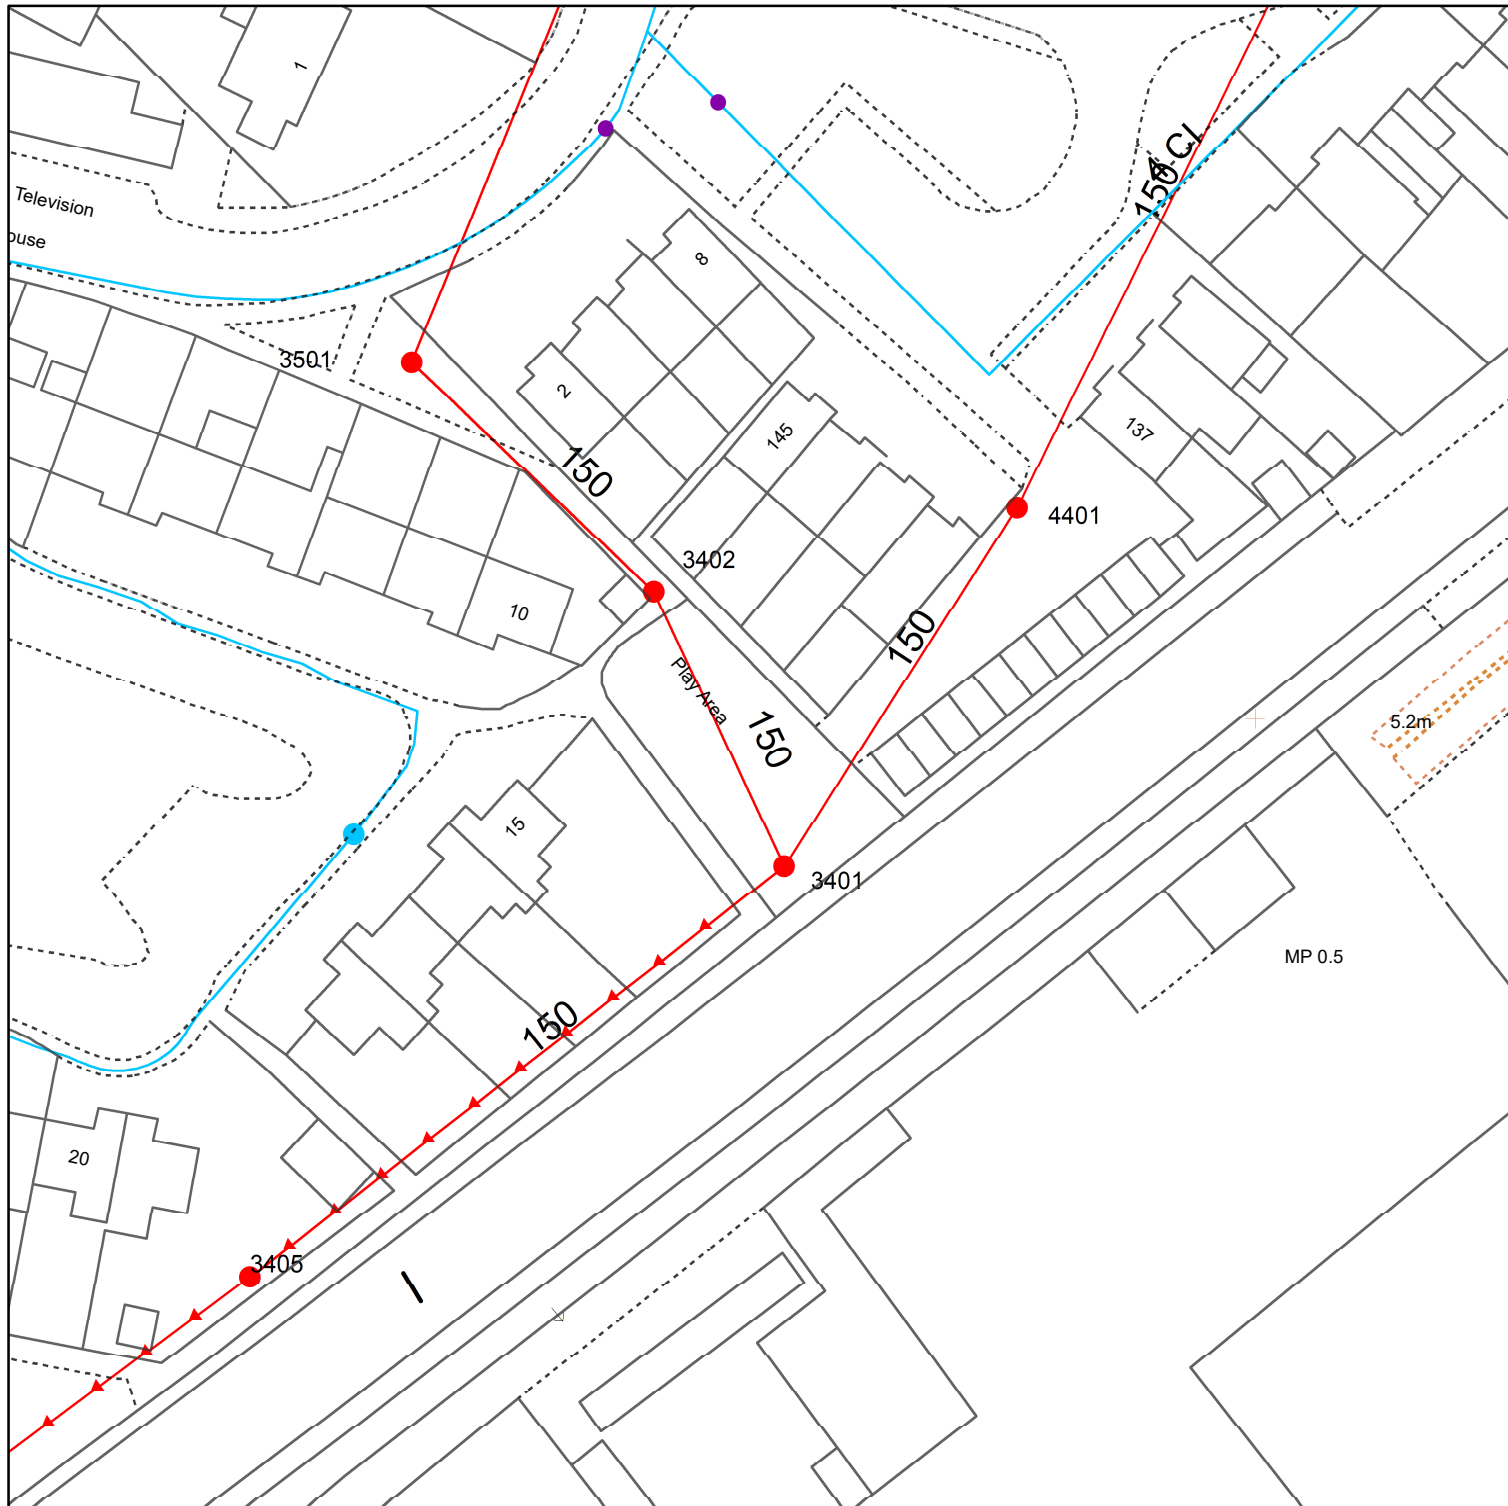

Reproduced from the Ordnance Survey map by permission on behalf of the Controller of Her Majesty's Stationery Office © Crown Copyright . Licence 100019539.

WATER MAINS		SEWERS		STRATEGIC		PUBLIC		PRIVATE		SECTION 104		OTHER WESSEX PIPES		NON-WESSEX / UNKNOWN	
	Distribution		Foul		Surface								Rising Mains		Private Rising Mains
	Washout		Surface		Combined								Effluent Disposal		Culverted Watercourse
	Raw Water		Abandoned										Overflow		Highway Drain
	Abandoned												Syphon		Use Unknown
	Private												Status Unknown		
<p>Colours generally indicate the use of the sewer/drain (i.e Red - Foul, Dark Blue - Surface, Magenta - Combined/Dual Use, Light Green - Highway Drain, Mid Green - Overflow).</p> <p>Some styles of line and symbol are shown on the key in sample/typical colours.</p>															
FITTINGS		STRUCTURES										OTHER STRUCTURES			
	Hydrant		Manhole - Foul		Pumping Station - Surface								Attenuation Tank		Chamber
	Other		Manhole - Surface		Pumping Stn - Foul/Combined								Storage Tank		Tunnel
			Manhole - Combined		Gully										Interceptor
			Inlet		Outfall										
			Lamphole		Vent Column										
			Bifurcation - Foul		Rodding Eye										
			Bifurcation - Surface		Catchpit										
			Bifurcation - Combined		Flushing Chamber										
			Combined Sewage Overflow		Soakaway										
					Non Return Valve										
					Air Valve										
					Hatch Box										
					Washout										

Information in this map is provided for identification purposes only. No warranty as to accuracy is given or implied. The precise route of pipe work may not exactly match that shown. Wessex Water does not accept liability for inaccuracies. Sewers and lateral drains adopted by Wessex Water under the Water Industry (Schemes for Adoption of Private Sewers) Regulations 2011 are to be plotted over time and may not yet be shown. In carrying out any works, you accept liability for the cost of any repairs to Wessex Water apparatus damaged as a result of your works. You are advised to commence excavations using hand tools only. Mechanical digging equipment should not be used until pipe work has been precisely located. If you are considering any form of building works and pipe work is shown within the boundary of your property or a property to be purchased (or very close by) a surveyor should plot its exact position prior to commencing works or purchase. If you are proposing to build over or near Wessex Water's apparatus you should contact the Developer Services Team, tel: 01225 526633 or e-mail: developer.enquiries@wessexwater.co.uk to discuss your proposals. Details of assets within Wessex Water's land ownership are unavailable through this service.

OTHER STRUCTURES

	Attenuation Tank		Tunnel
	Storage Tank		Interceptor

Wessex Water
YTL GROUP



Date: 23/09/2021
Centre: 392380, 88472
Scale: 1:625
(when printed at A4 size)

